


EXISTING GROUND FLOOR PLAN

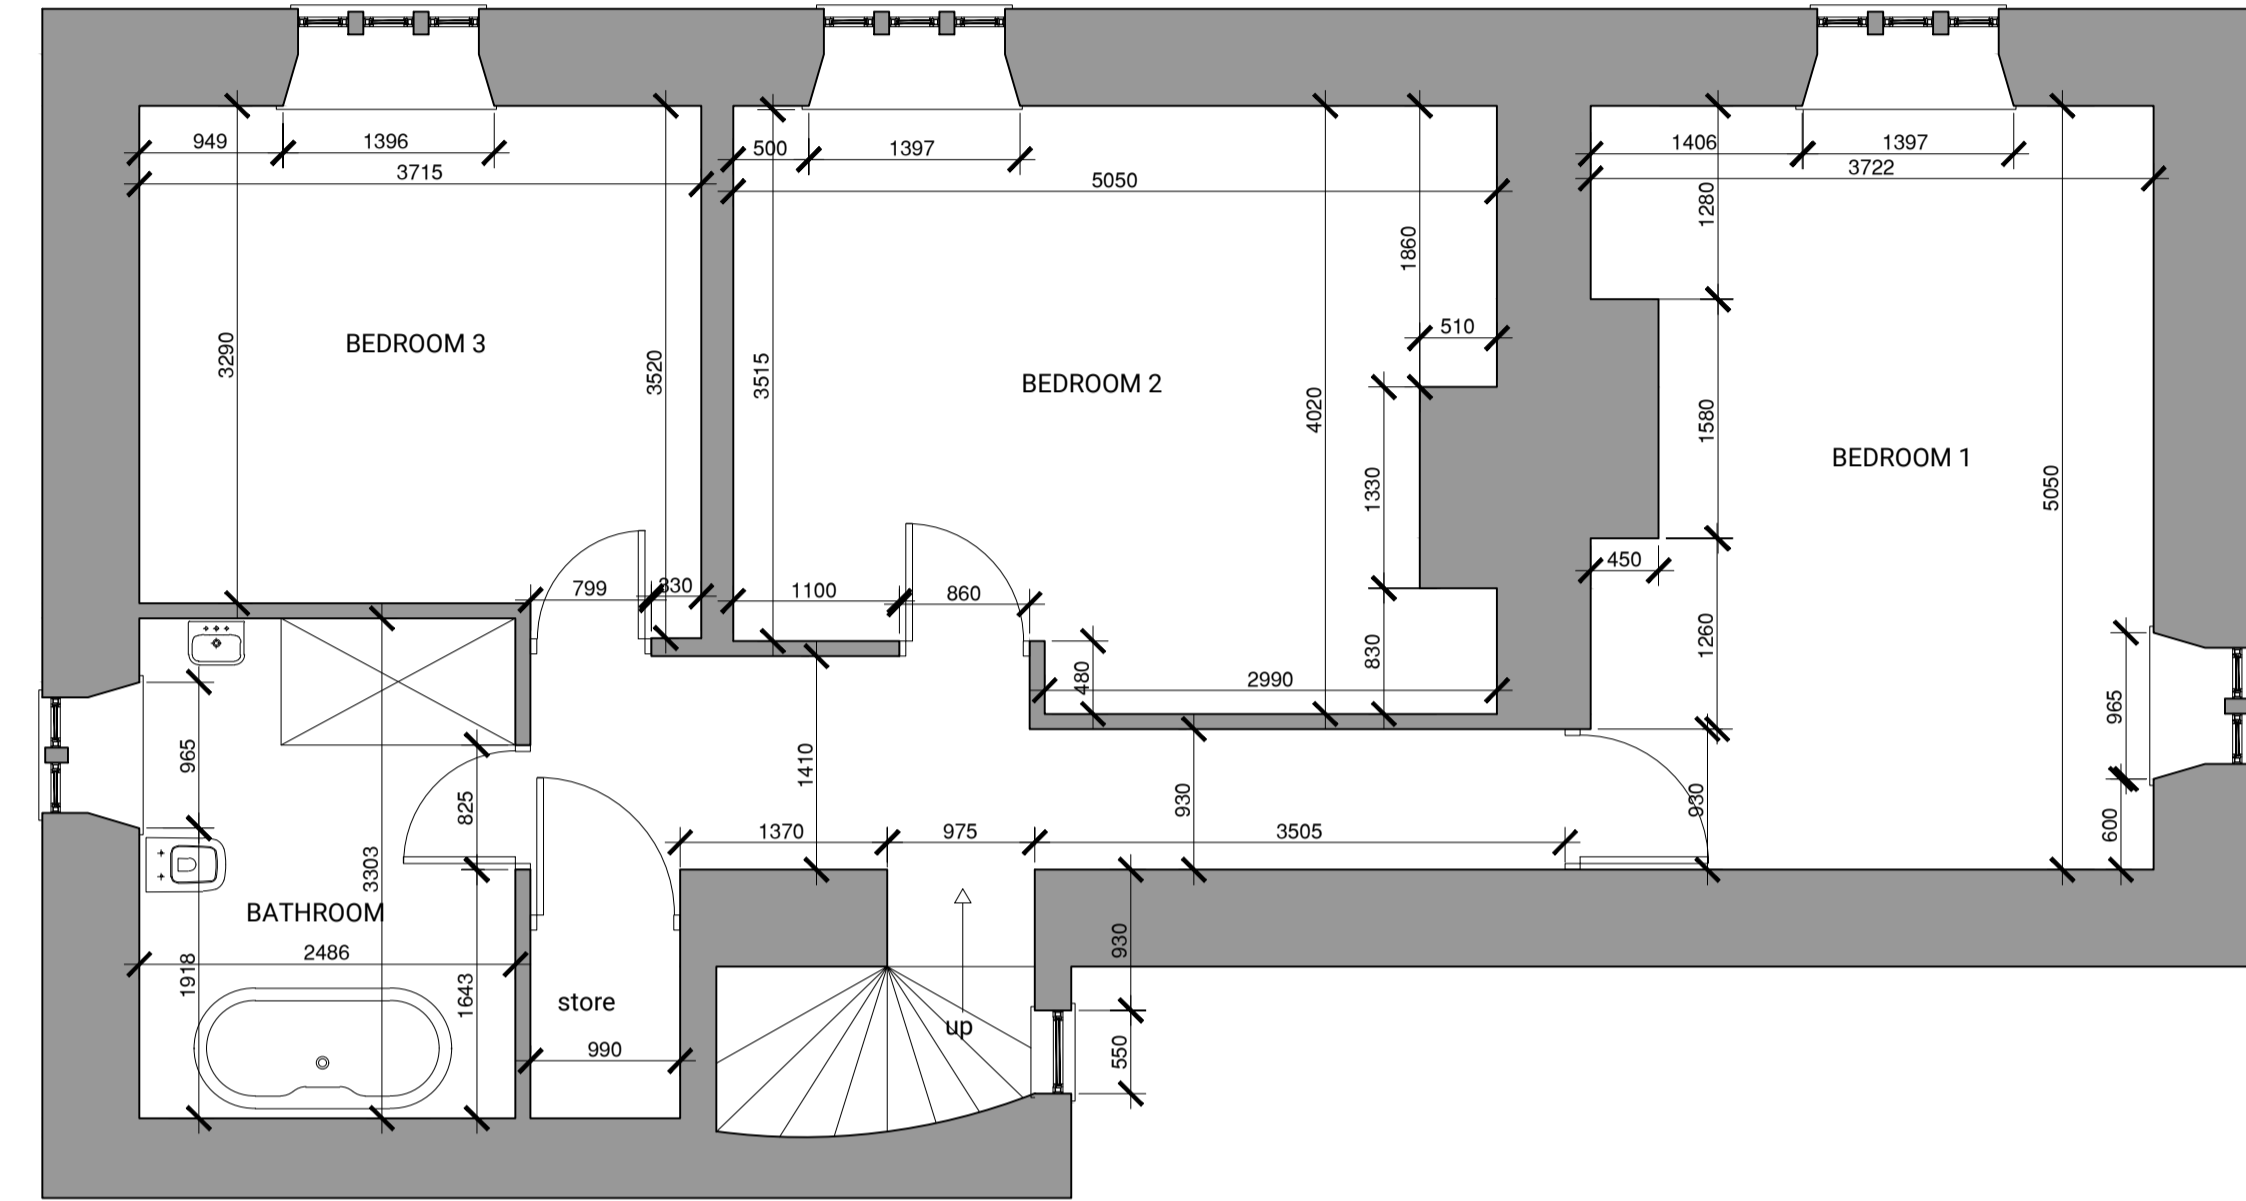

EXISTING FIRST FLOOR PLAN

NET INTERNAL AREAS:

	m2	ft ²
KITCHEN	12.24	131.75
LOUNGE	29.52	317.75
DINING	19.06	205.16
UTILITY	8.05	86.64
BED 1	18.05	194.28
BED 2	18.63	200.53
BED 3	12.48	134.33
BATHROOM	8.21	88.37

GIA:

	m2	ft ²
GROUND FLOOR	76.58	824.30
FIRST FLOOR	76.58	824.30
TOTAL	153.16	1648.6

GEA:

	m2	ft ²
GROUND FLOOR	102.80	1106.52
FIRST FLOOR	102.80	1106.52
TOTAL	205.60	2213.04

GENERAL NOTES
 THE COPYRIGHT FOR THIS DRAWING IS HELD BY TRUMETRIC LTD. FOR RIGHTS TO REPRODUCE THIS DRAWING IN ANY MANNER WITHOUT THE WRITTEN PERMISSION OF TRUMETRIC LTD.
 NO PART OF THIS DRAWING OR ANY INFORMATION CONTAINED HEREIN IS TO BE REPRODUCED OR TRANSMITTED IN ANY FORM OR BY ANY MEANS, ELECTRONIC OR MECHANICAL, INCLUDING PHOTOCOPYING, RECORDING, OR BY ANY INFORMATION STORAGE AND RETRIEVAL SYSTEM.
 THIS DRAWING IS FOR USE AT THE ABOVE LOCATION AND FOR THE STATED PURPOSES ONLY AND IS NOT TO BE USED AT ANY OTHER LOCATION OR FOR ANY OTHER PURPOSES.
 ALL WORK MUST COMPLY WITH RELEVANT BRITISH STANDARDS AND REGULATORY REQUIREMENTS.
 ANY DRAWING, SPECIFIC AND/OR OTHERWISE ARE TO BE REFERRED TO THE DESIGNER.
 THIS DRAWING IS TO BE USED IN CONJUNCTION WITH ANY OTHER DRAWINGS OR OTHER CONSULTANT INFORMATION.
 THIS DRAWING SHOULD ALWAYS BE READ IN CONJUNCTION WITH THE PROJECT INFORMATION.

TRUMETRIC
 RECORDING THE BUILT ENVIRONMENT

PRESTON
 15 CROSS STREET, PRESTON, PRESTON, LANCASHIRE, PR1 3JY 01772 848000

MANCHESTER
 JACKSON HOUSE, 24 HOOD STREET, MANCHESTER, M4 6BX 0161 552 9915

LEEDS
 2 WILKINS STREET, LEEDS, LEEDS, W. YORKSHIRE, LS1 3JF 0113 474 9400

REV DESCRIPTION BY DATE

PROJECT LOCATION
 ASH KNOTT
 LITTLE BOWLAND ROAD
 WHITEWELL
 BB7 3BN

DRAWING TITLE
 EXISTING FLOOR PLANS

DRAWING STATUS
 FOR INFORMATION

DRAWN BY: LG CHECKED BY: AWEN

DRAWING SCALE: 1:50 PAPER SIZE: A1 DATE: 08/2023

JOB REFERENCE: TM23-0040 DWS NUMBER: 01

