



This drawing is to be read in conjunction with all relevant Architect, consultants' and specialists' drawings and specifications. The Architect is to be notified of any discrepancies before proceeding. Do not scale from this drawing. All dimensions and levels are to be checked on site. This drawing is subject to copyright. All work carried out before Planning and Building Permission has been granted is at the contractors/clients risk.

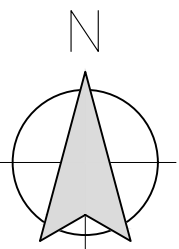

0 10m 20m 30m 40m

1:500 Scale

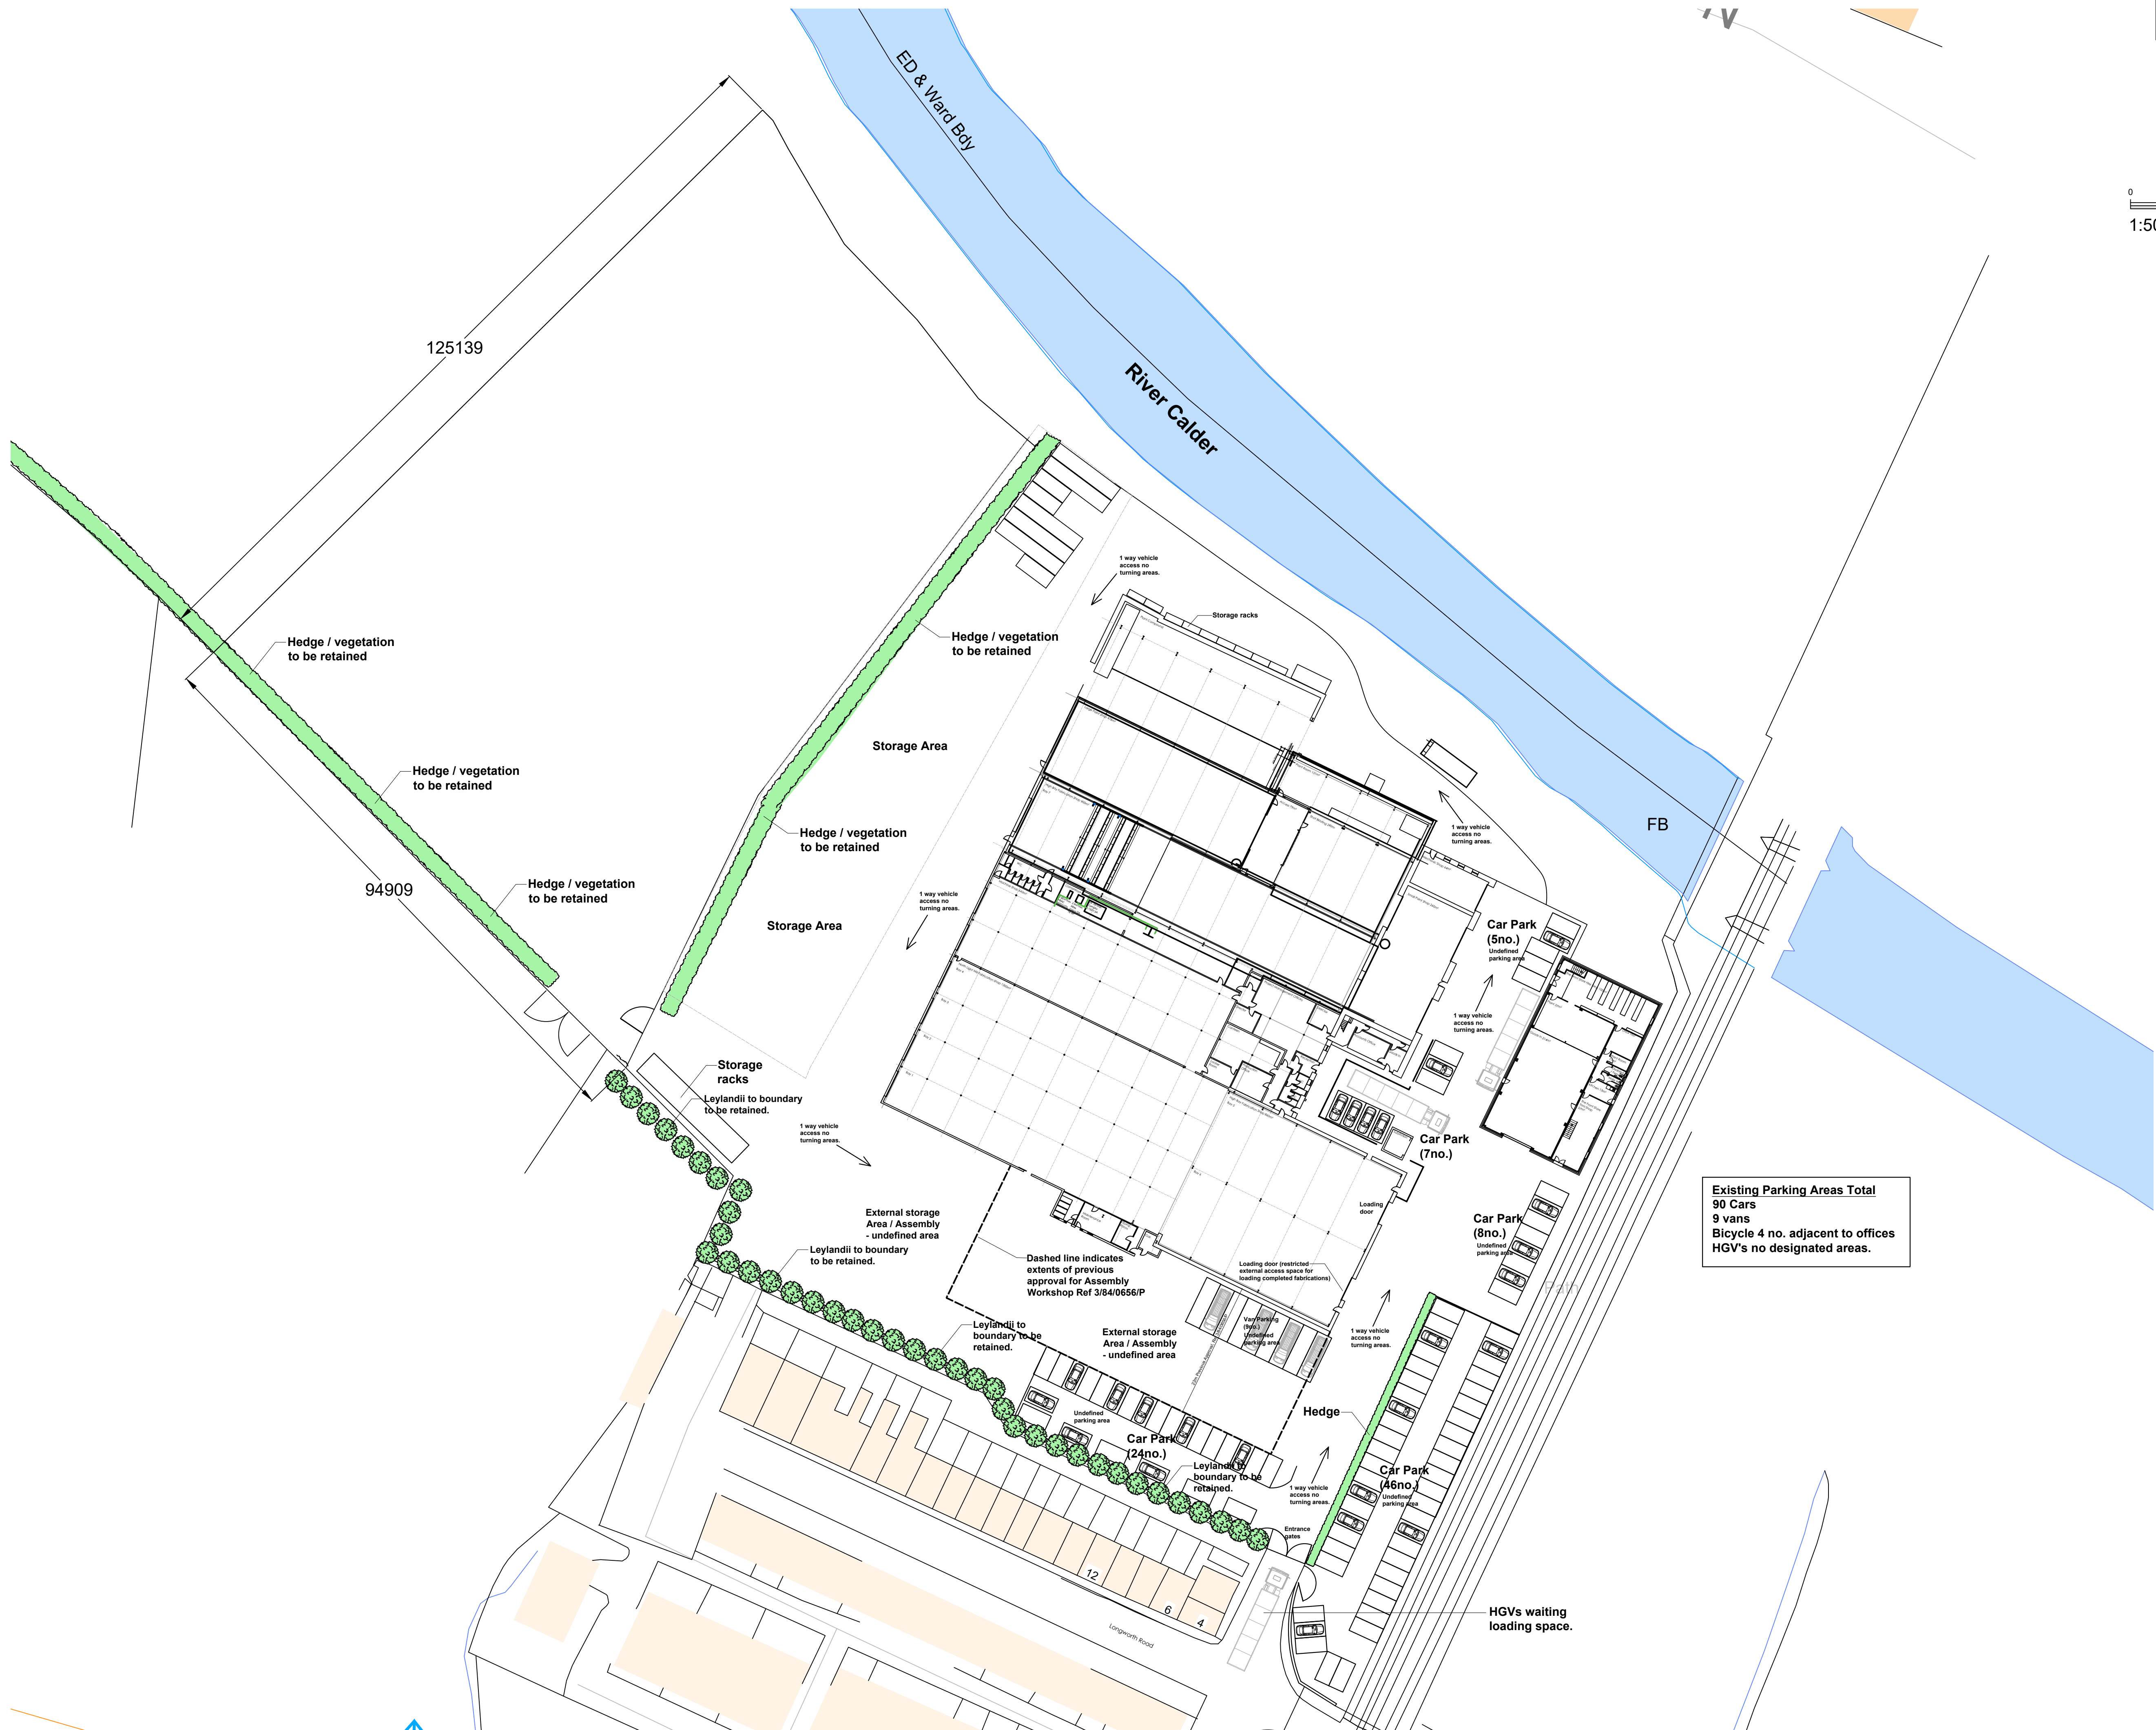

Existing Parking Areas Total
90 Cars
9 vans
Bicycle 4 no. adjacent to offices
HGV's no designated areas.

Rev E: Existing Leylandii and hedges marked up to be retained. 25.04.2025.
Rev D: Updated for Planning Application. 01.09.2023.
Rev C: Updated for Planning Application. 25.08.2023.

rev date/ints description

project

Harrisons Engineering LTD

Client

Harrisons Engineering LTD
Judge Walmesley Mill
Longworth road
Billington
BB7 9TP

dwg purpose

Existing Site Plan

Harrison Architecture LTD

38 Salthill Road
Clitheroe
Lancashire
BB7 1NU

Email: Craig_leigh_harrison@yahoo.co.uk
Mobile: 07539 302831

scale

1:500

@ sheet size

A1

001

drawing number

E

revision