




1 Proposed - Front Elevation
1 : 50



3 Proposed - Side Elevation A
1 : 50



2 Proposed - Rear Elevation
1 : 50

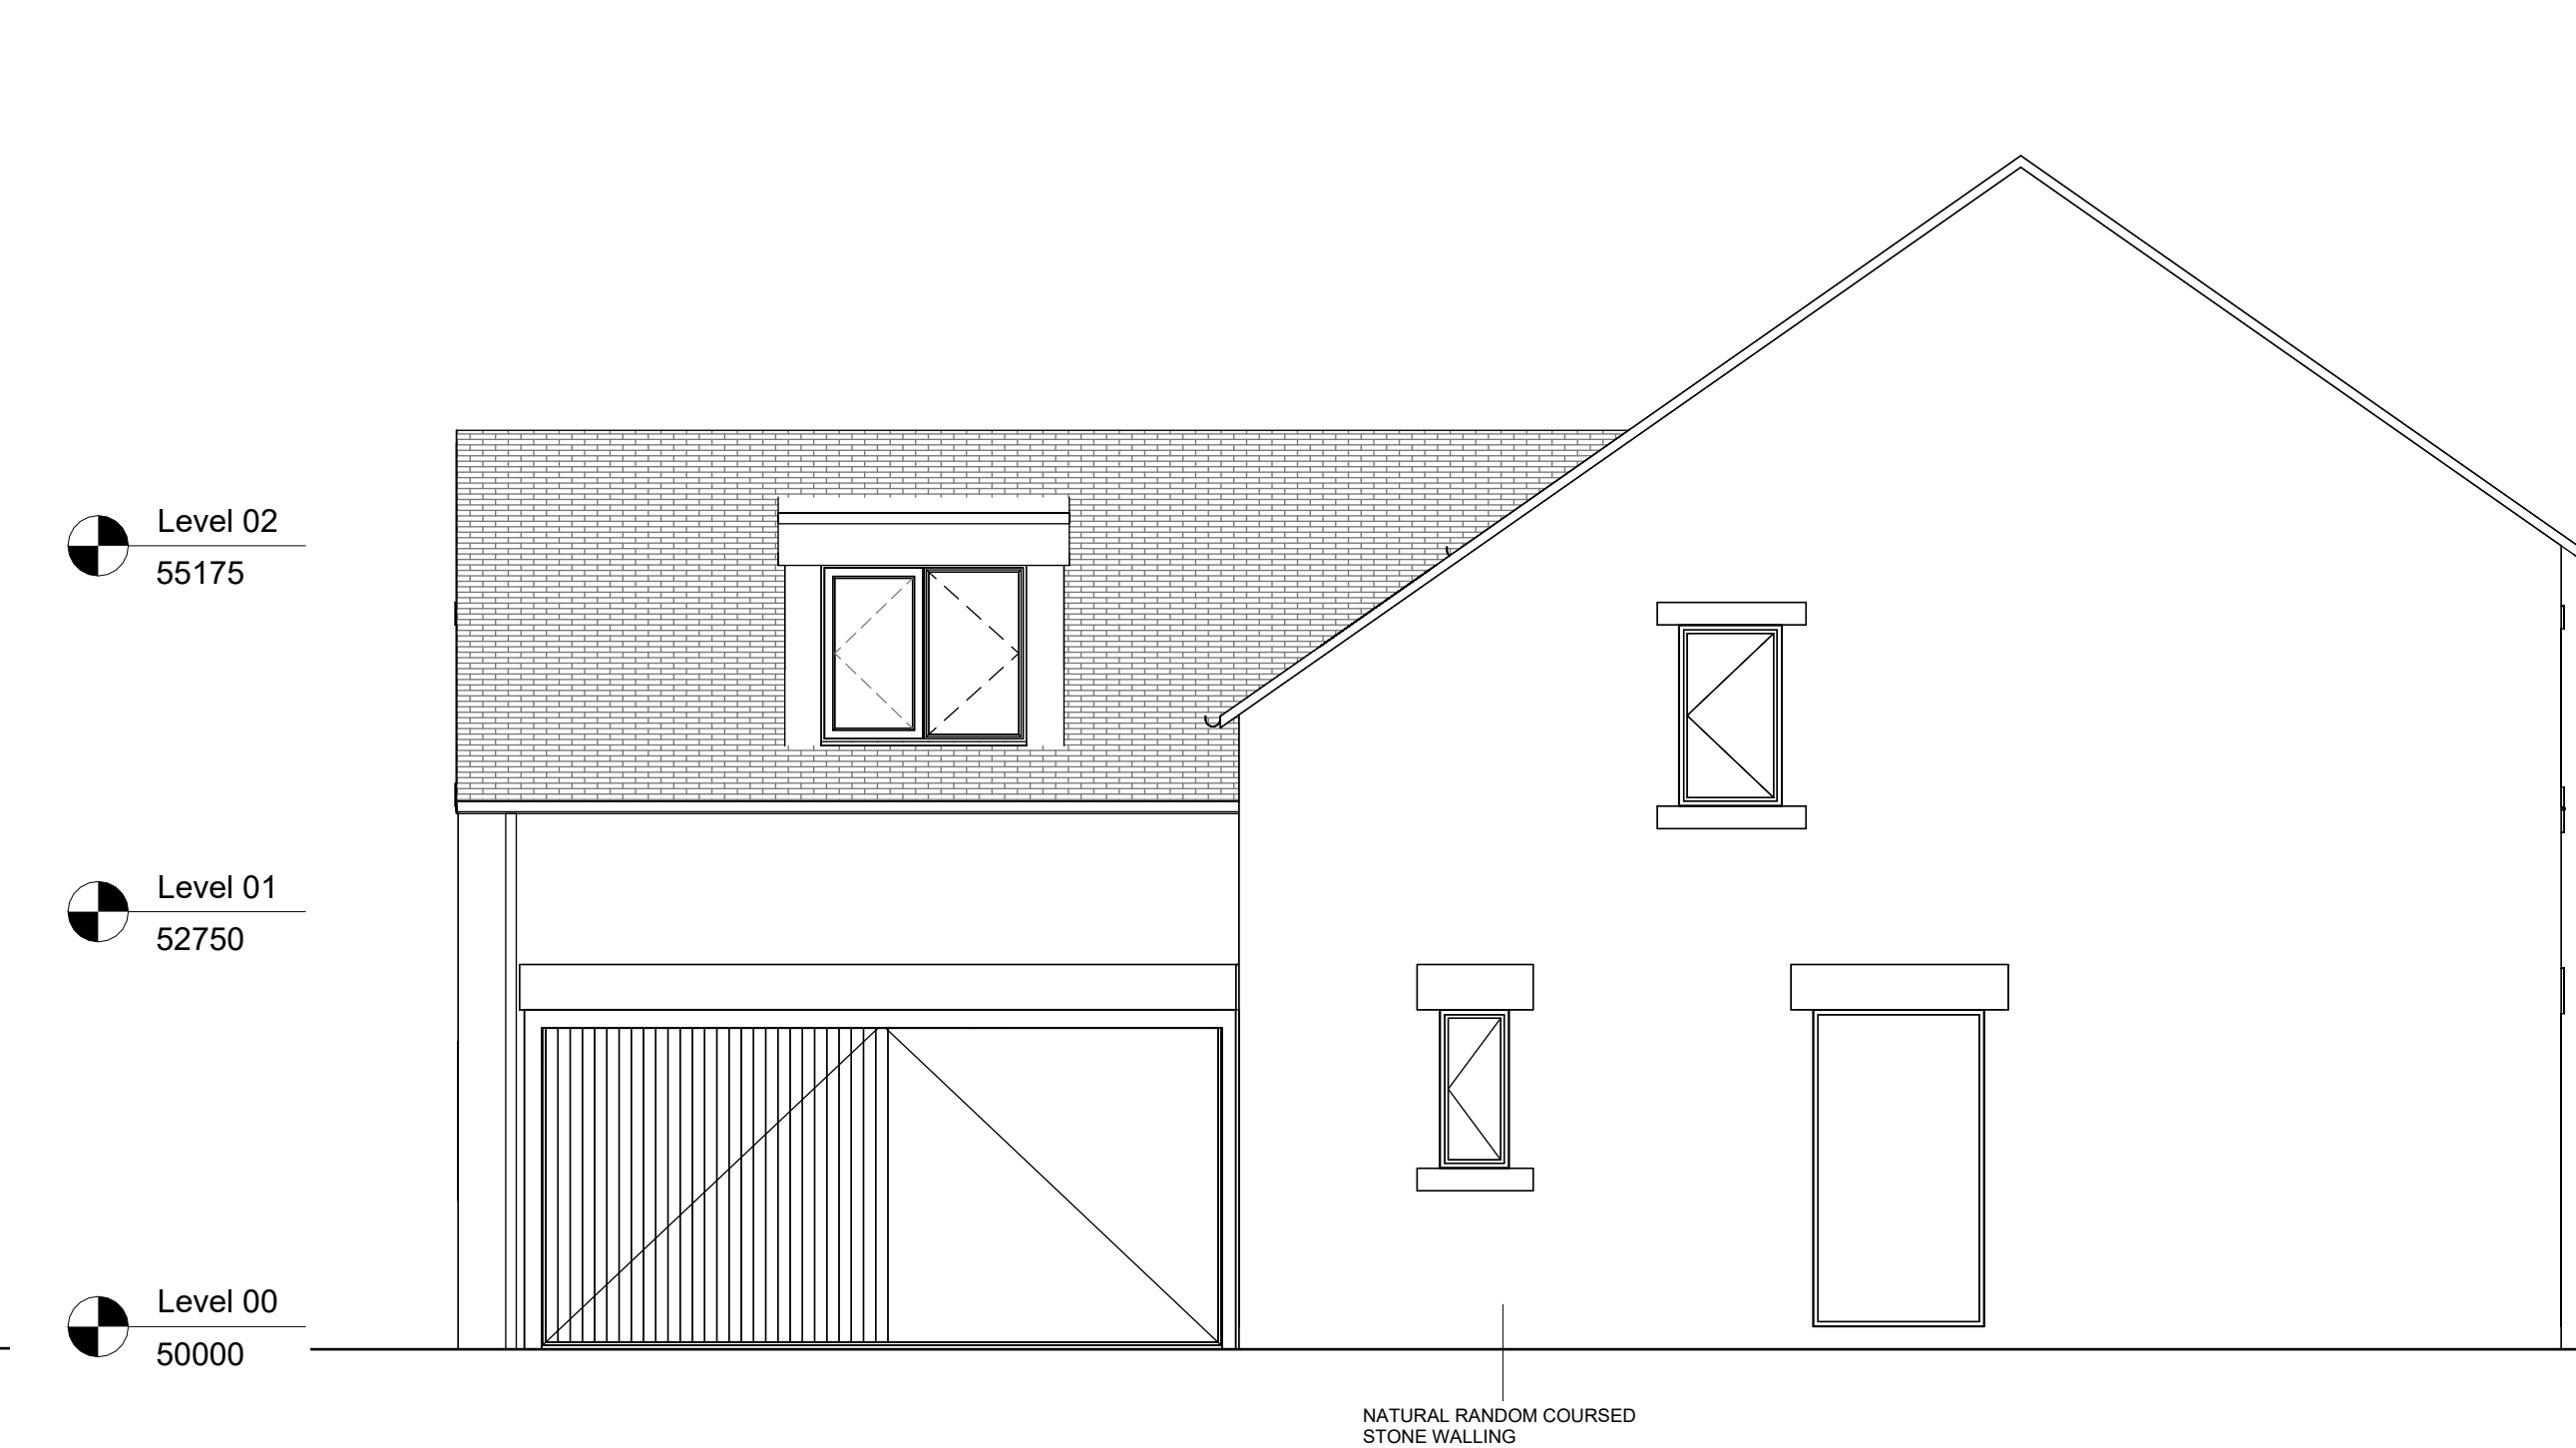

4 Proposed - Side Elevation B
1 : 50



Notes

All dimensions are to be checked prior to construction and any discrepancies are to be identified to the architect. Once printed and distributed, this document is assumed uncontrolled

Copyright reserved.



P2	RG	Planning Issue - Validation	09/10/23
P1	RG	Planning Issue - Garage wall extended by 50mm to prevent water ingress	04/08/23
Rev	By	Description	Date

Status	Status
PLANNING	S2

Client
Hillcrest Homes (Hurst Green) Ltd
Project

6 Jumbles View (Plot 23)

Plot 23:
6 Jumbles View
Whalley
Hurst Green


Title
Proposed - Elevations

Scale (@ A1)	Date	Drawn	Rev
1 : 50	09/10/23	RG	P2

PATRICK WILSON | ARCHITECTS

Web: www.pw-a.com
Email: contact@pw-a.com
Insta: pw_architect

RIBA: 20024516
ARB: 083053D

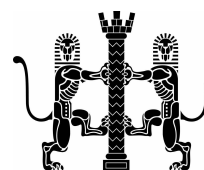

Drawing Number
WHA-PWA-VV-XX-DR-A-(GE)-0221