


GROUND FLOOR PLAN 1:100




FRONT ELEVATION




REAR ELEVATION

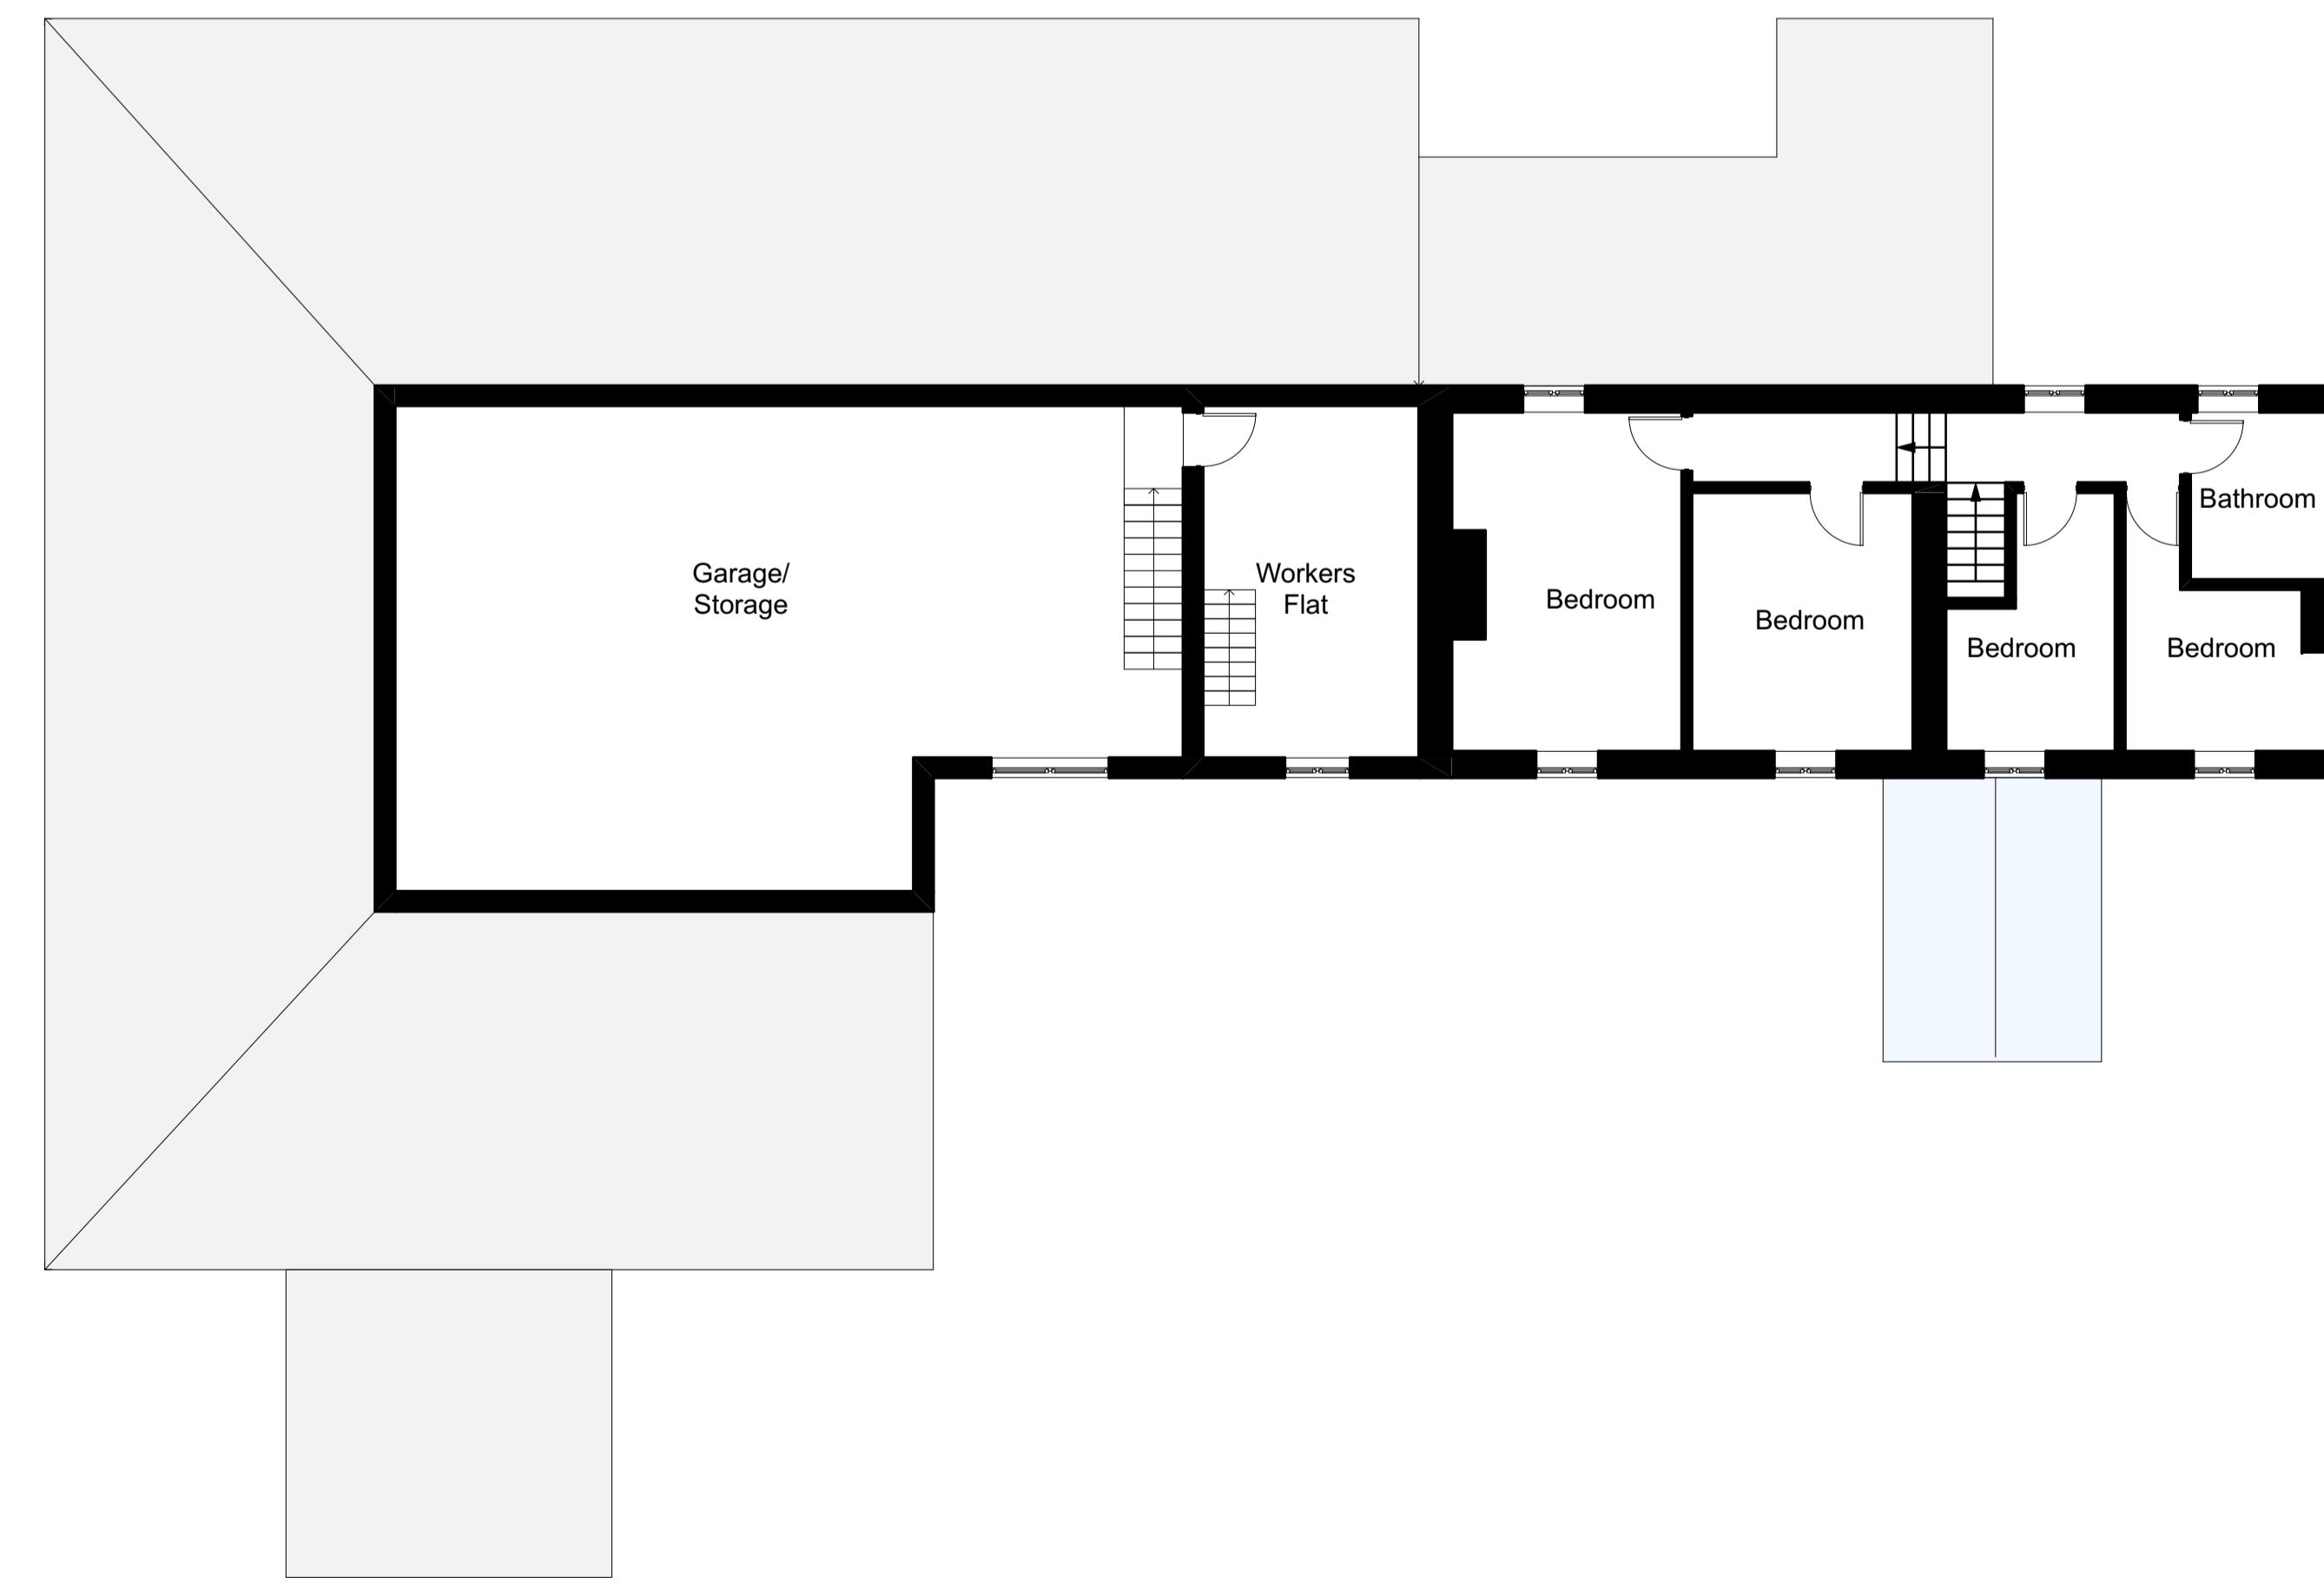

FIRST FLOOR PLAN 1:100

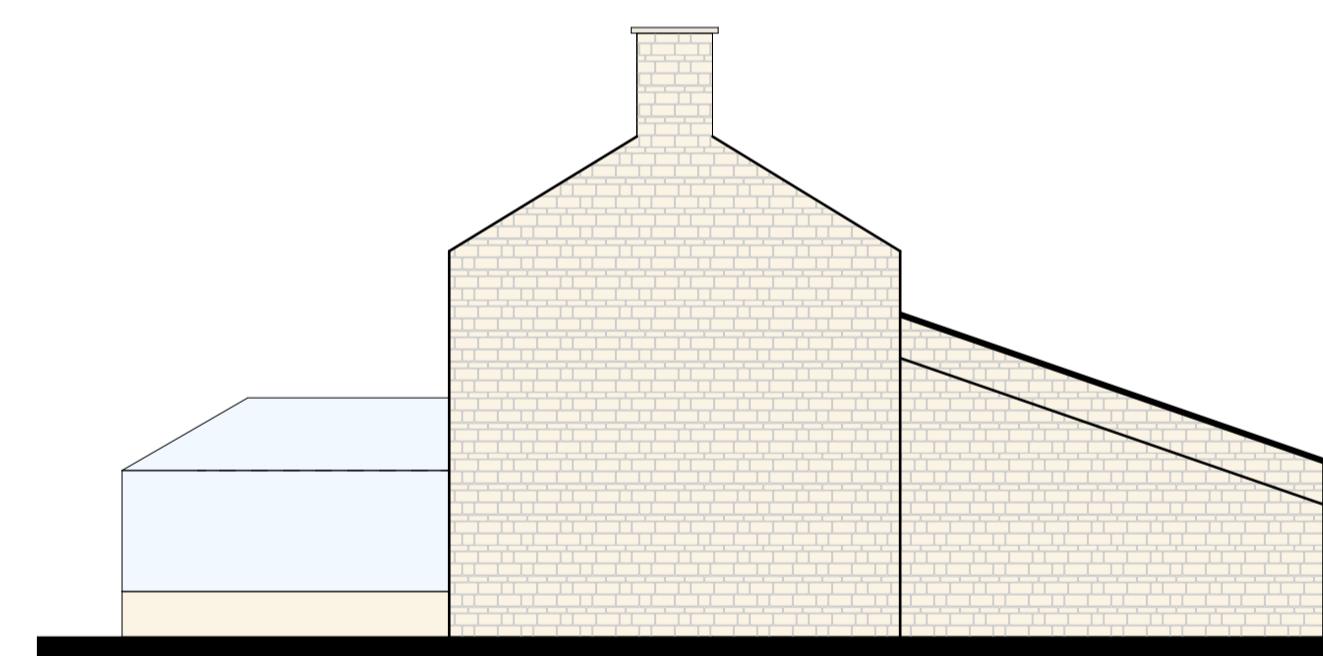

SIDE ELEVATION

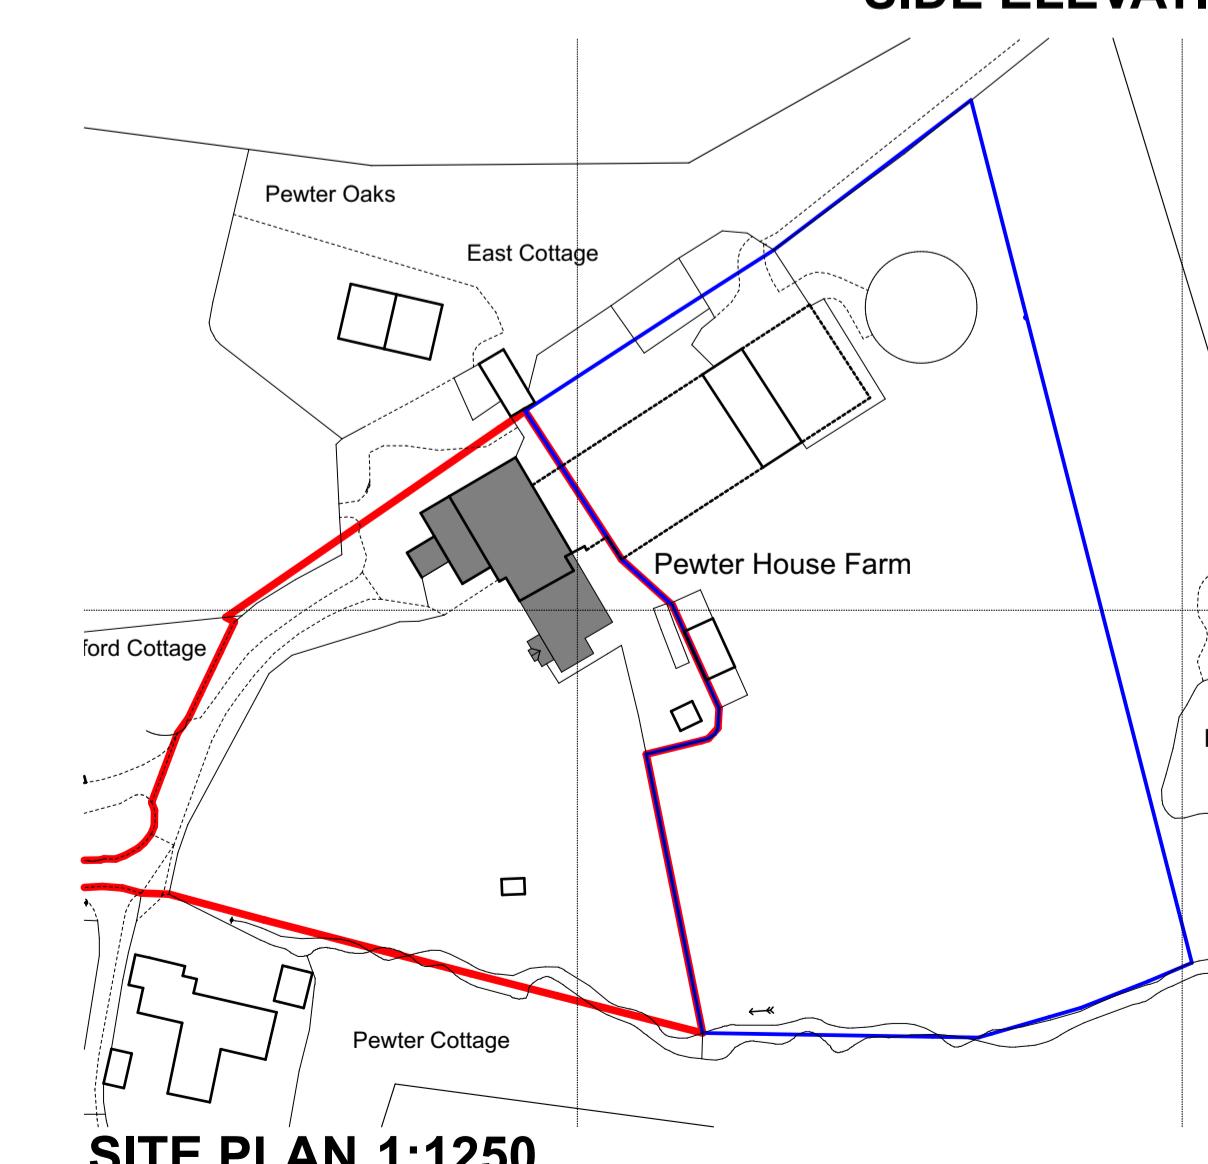

SITE PLAN 1:1250



www.C49-Architecture.co.uk
Info@C49Architecture.co.uk
Tel: 01535 281432

CLIENT DETAILS	DRAWING No	REVISION
CARR LANE BALDERSTONES RIBBLE VALLEY	RBVFH-PL-GA-02	
DRAWING INFO	SCALE	DATE
Farmhouse Existing Plans	1:100	05/09/22