



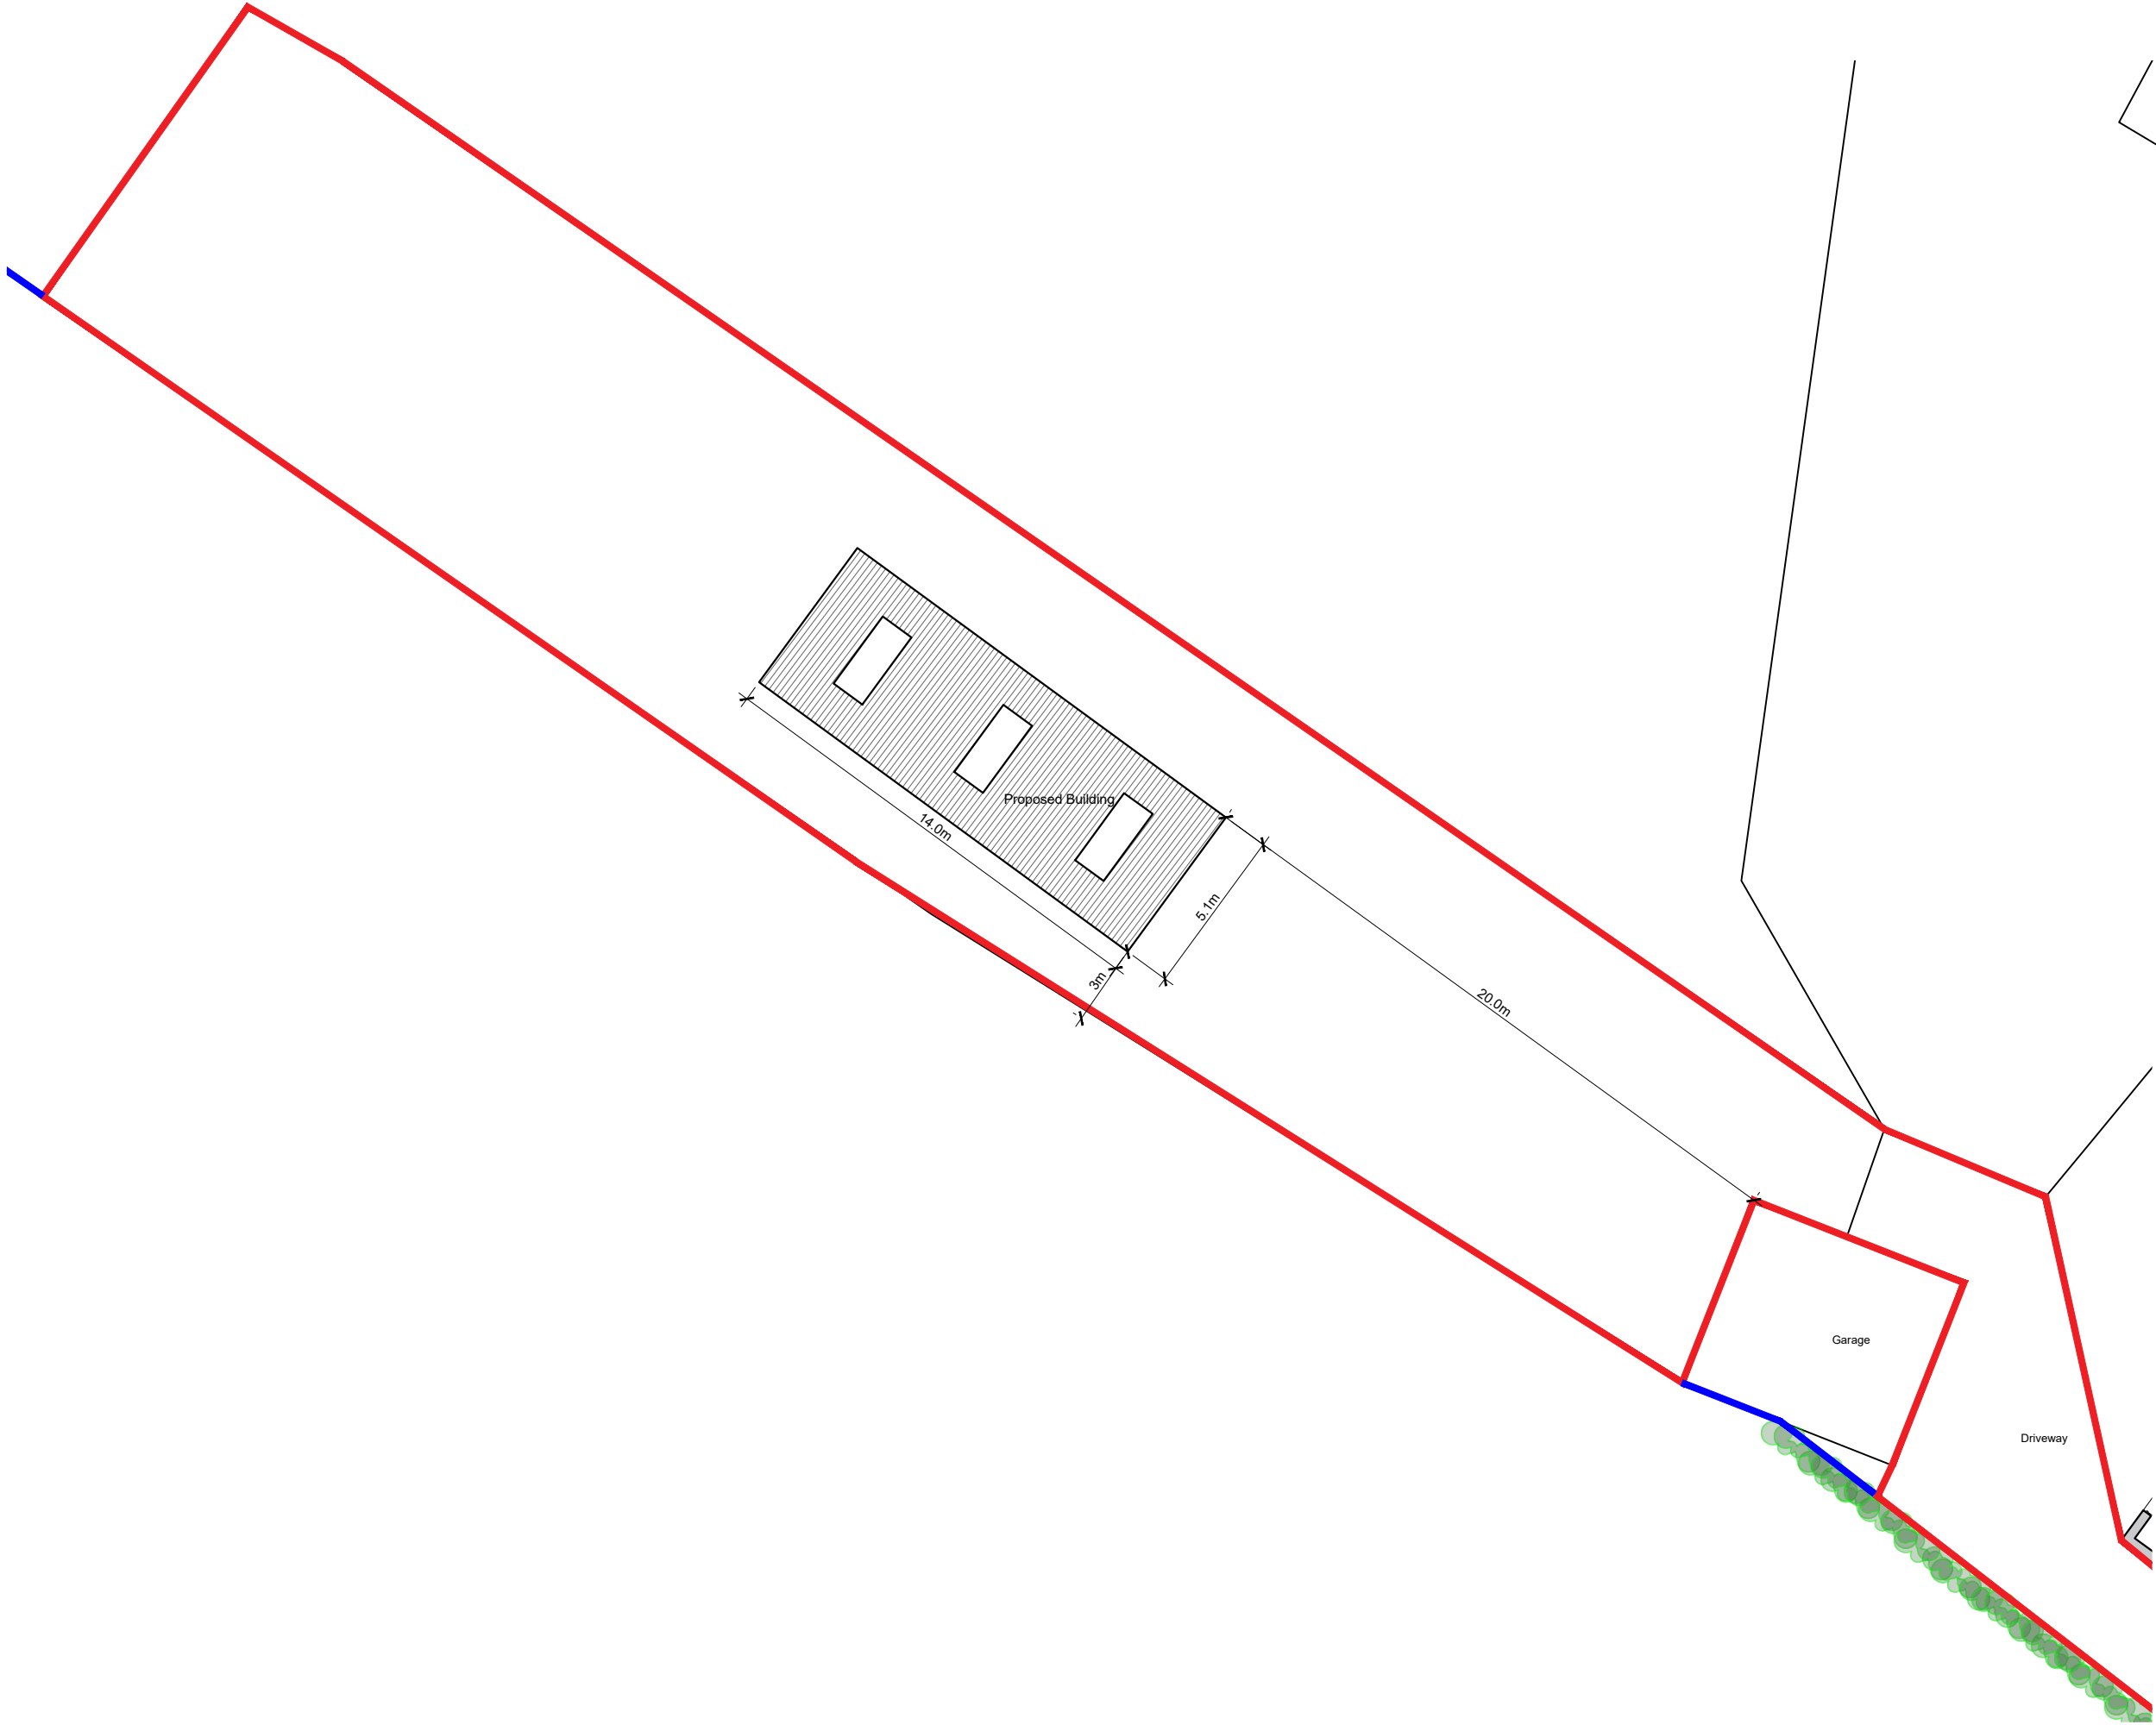

This drawing is to be read in conjunction with all relevant Architect, consultants' and specialists' drawings and specifications. The Architect is to be notified of any discrepancies before proceeding. Do not scale from this drawing. All dimensions and levels are to be checked on site. This drawing is subject to copyright. All work carried out before Planning and Building Permission has been granted is at the contractor/clients risk.

Note: proposed drawing based on OS dwg information. All illustrated dimensions are approximate and all site dimensions are to be checked on site and subject to site survey.

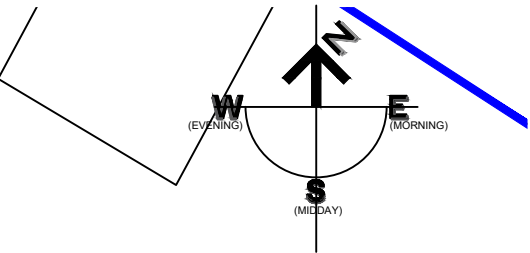

A Location of building moved to 20m from garage. 31.01.24  
RBM

Client  
Mr and Mrs Gray

Job Title  
Proposed Extensions and Altertations to  
Parsonage Farm  
Ribchester

Drawing Title  
Proposed Ground Floor Site Plan

Scale 1:200 @ A3	Date June 2023	Drawn BWT
---------------------	-------------------	--------------



**SUNDERLAND PEACOCK ARCHITECTS**

SUNDERLAND PEACOCK & ASSOCIATES LTD.  
HAZELMERE, PIMLICO ROAD, CLITHEROE  
LANCASHIRE, BB7 2AG  
T 01200 423178 F 01200 427328  
E info@sunderlandpeacock.com  
www.sunderlandpeacock.com



6908 - P03	REV A
------------	----------