




AS APPROVED

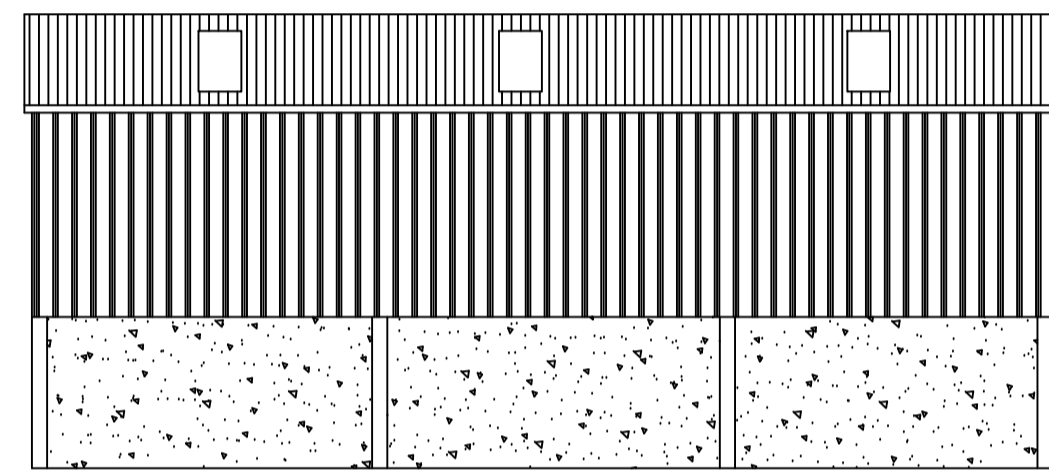


SOUTH WEST FACING ELEVATION

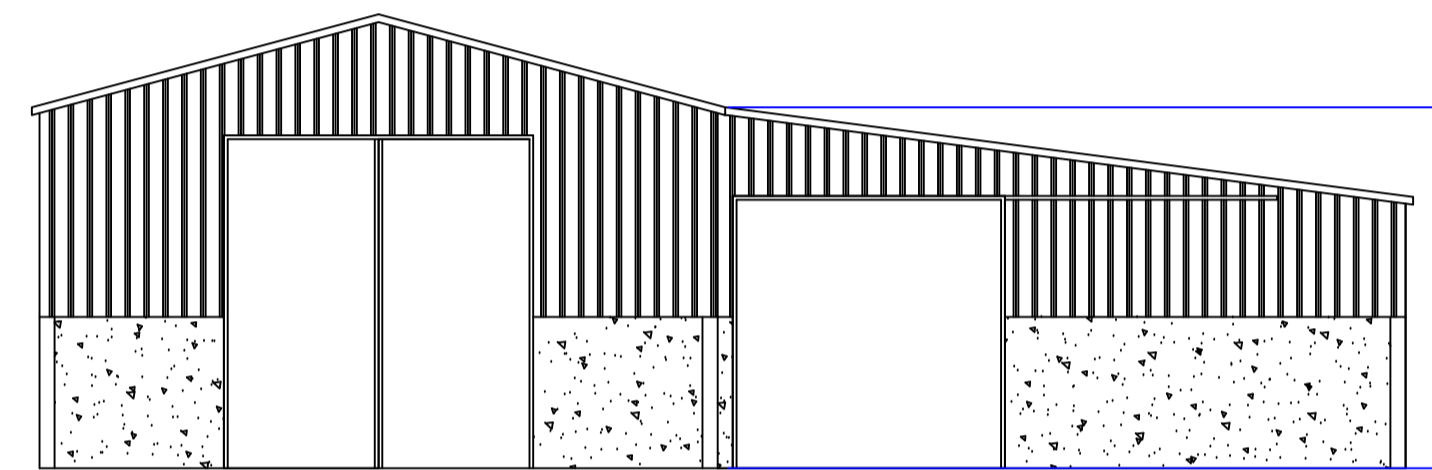


NORTH WEST FACING ELEVATION

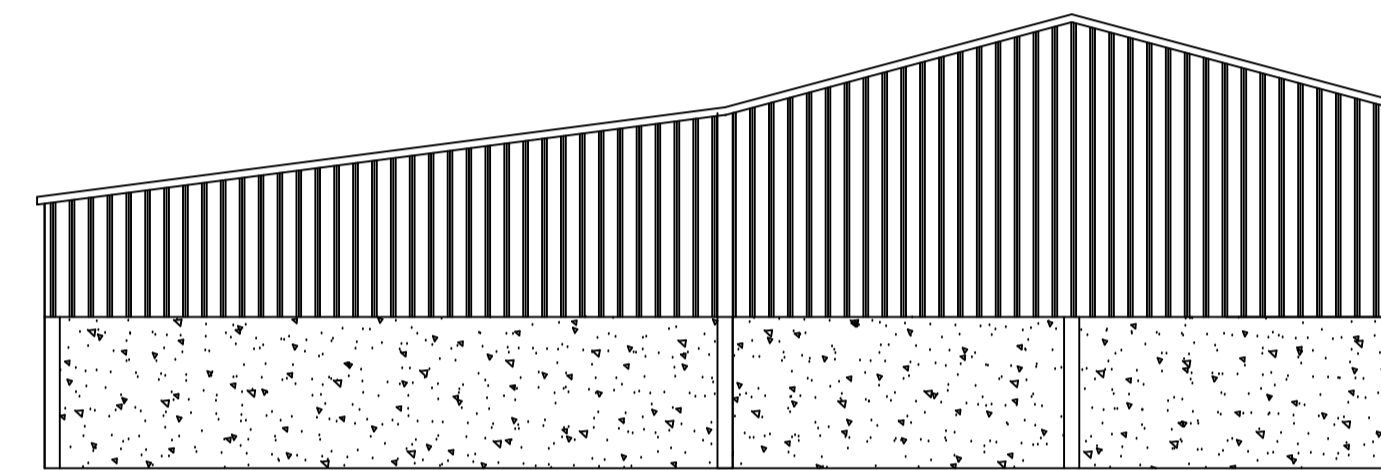


SOUTH EAST FACING ELEVATION

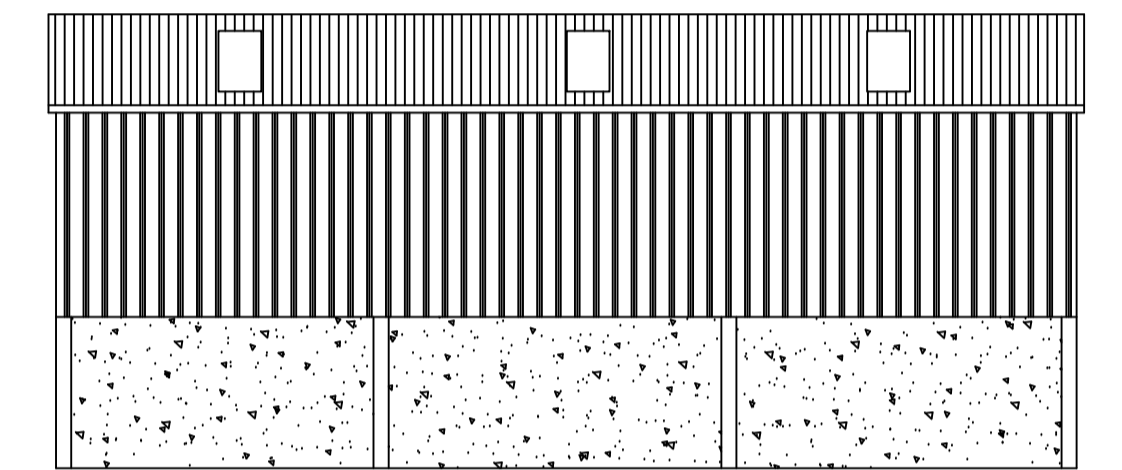

NORTH EAST FACING ELEVATION

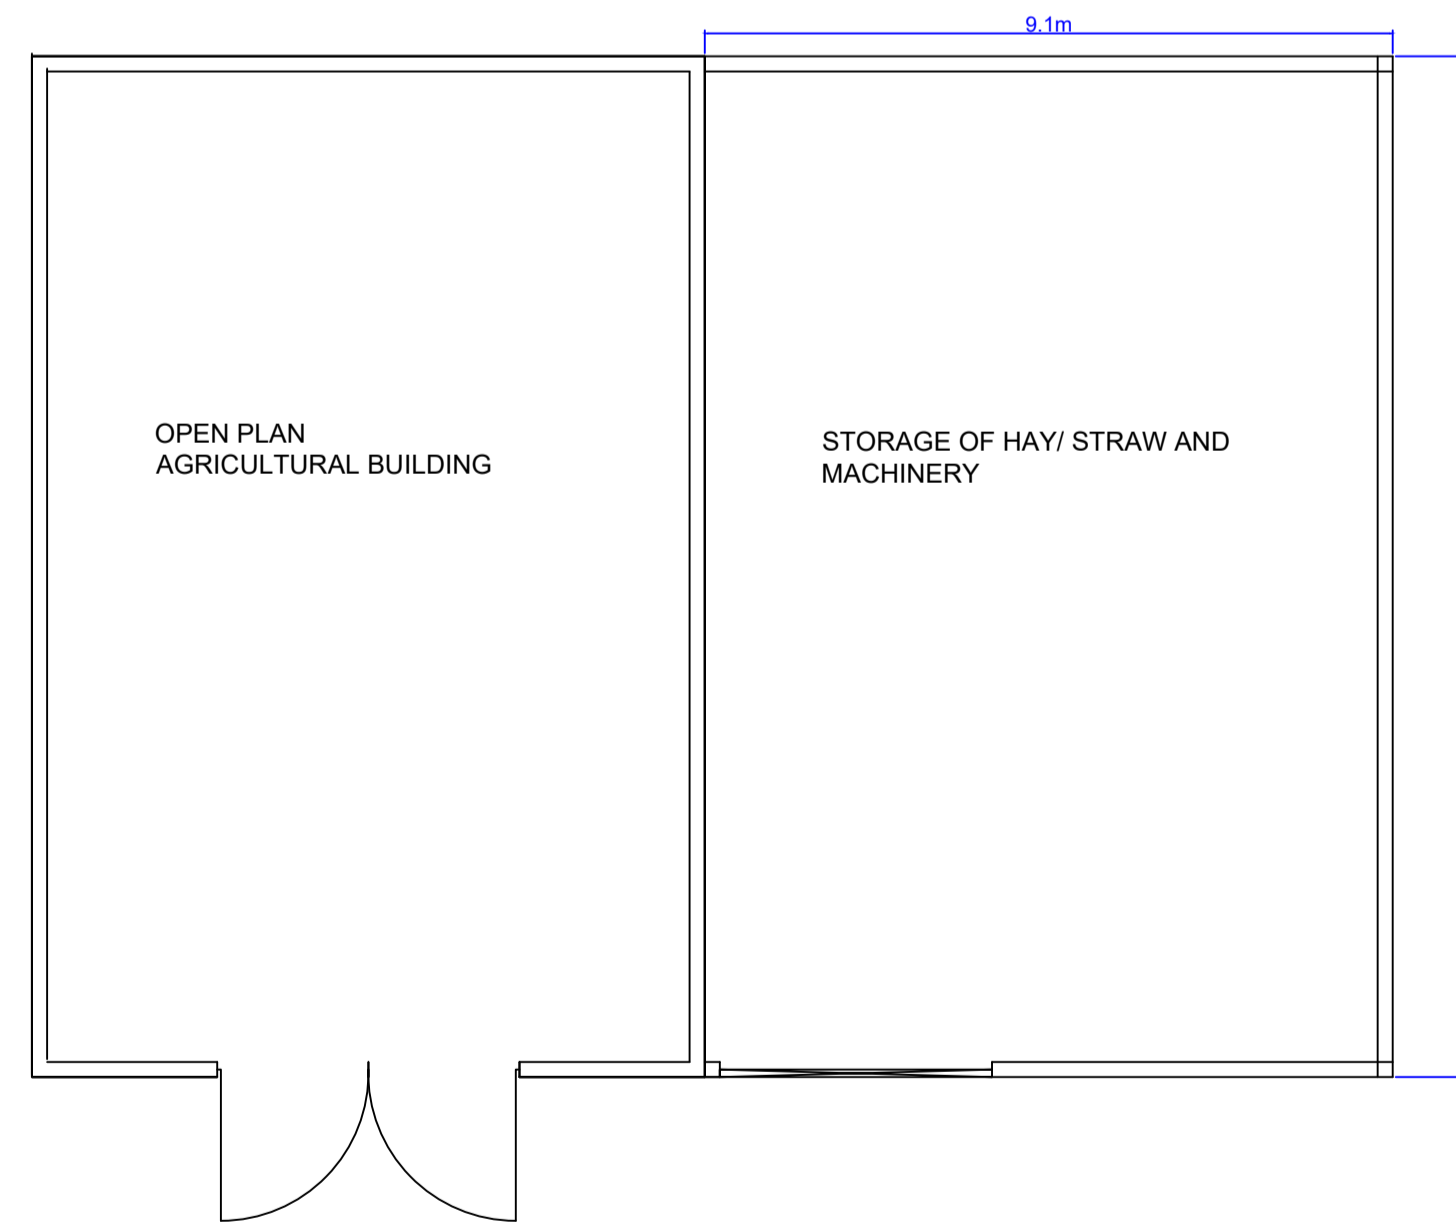

FLOOR PLAN

 <p>Office A Bradley Hill, Garstang Road, Cloughton on Brock, Preston PR3 1QAA Telephone 01965 640135 Mobile 07833 296 287 e-mail: mel@elmplanning.org</p>	
Client:	ELIZABETH HARRISON
Site Address:	Culbert Hill Farm, Garstang RD, Chipping, PR3 2QJ
Drawing Title:	APPROVED FLOOR PLAN & ELEVATIONS
Scale:	1:100 @ A1
Rev:	Rev 00
Date:	26 September 2023
Ref:	SS/EH/4226
<p>PROJECT: Change of use of agricultural land for camping and touring caravans and conversion of land extension to agricultural building for use as camping barn</p>	
<p><small>We warrant this drawing, all dimensions to be provided by the Contractor before construction proceeds, and in accordance with the Building Act 2003.</small></p>	