





This drawing is to be read in conjunction with all relevant Architect, consultants' and specialist drawings and specifications. The Architect is to be notified of any discrepancies before proceeding. Do not scale from this drawing. All dimensions and levels are to be checked on site. This drawing is subject to copyright. All work carried out before Planning and Building Permission has been granted is at the contractor/client's risk.

Note: proposed drawing based on OS data information. All illustrated dimensions are approximate and all site dimensions are to be checked on site and subject to site survey.

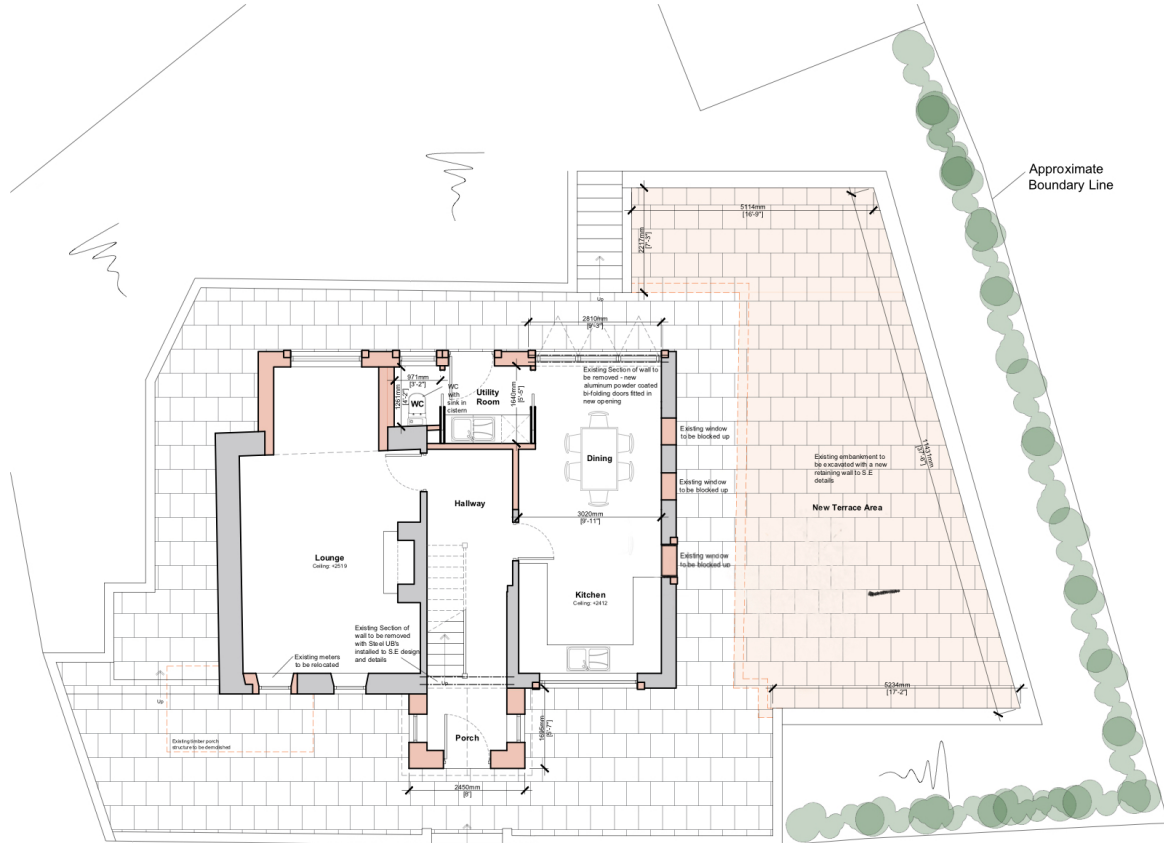

Note: All proposed external garden wall heights indicative only - all dimensions to be confirmed on site.

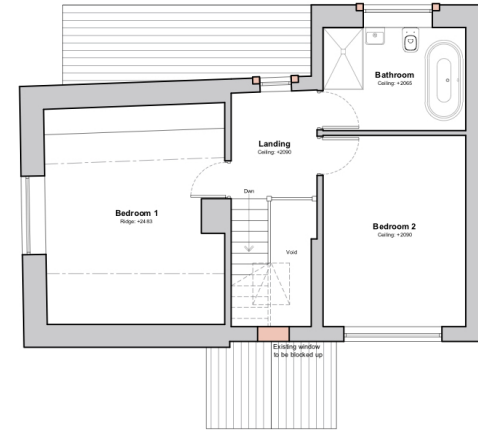

Proposed Ground Floor Plan Scale 1:100



Proposed First Floor Plan Scale 1:100

Client		
Mr Watson & Ms Hewson		
Job Title		
Proposed Alterations to		
29 Pendleton Road		
Wiswell		
Drawing Title		
Proposed Floor Plans		
Scale	Date	Drawn
1:100 @ A3	March 2023	BWT
		
SUNDERLAND PEACOCK & ASSOCIATES LTD. HAZELHIRE, PEARCE ROAD, CLITHEROE, LANCASHIRE, BB7 2AG T 01204 421178 F 01204 427328 E info@sunderlandpeacock.com www.sunderlandpeacock.com		
		
6836 - P01		REV 1