





This drawing is to be read in conjunction with all relevant Architect, consultants' and specialists' drawings and specifications. The Architect is to be notified of any discrepancies before proceeding. Do not scale from this drawing. All dimensions and levels are to be checked on site. This drawing is subject to copyright. All work carried out before Planning and Building Permission has been granted is at the contractor's risk.

Note: proposed drawing based on OS dwg information. All illustrated dimensions are approximate and all site dimensions are to be checked on site and subject to site survey.

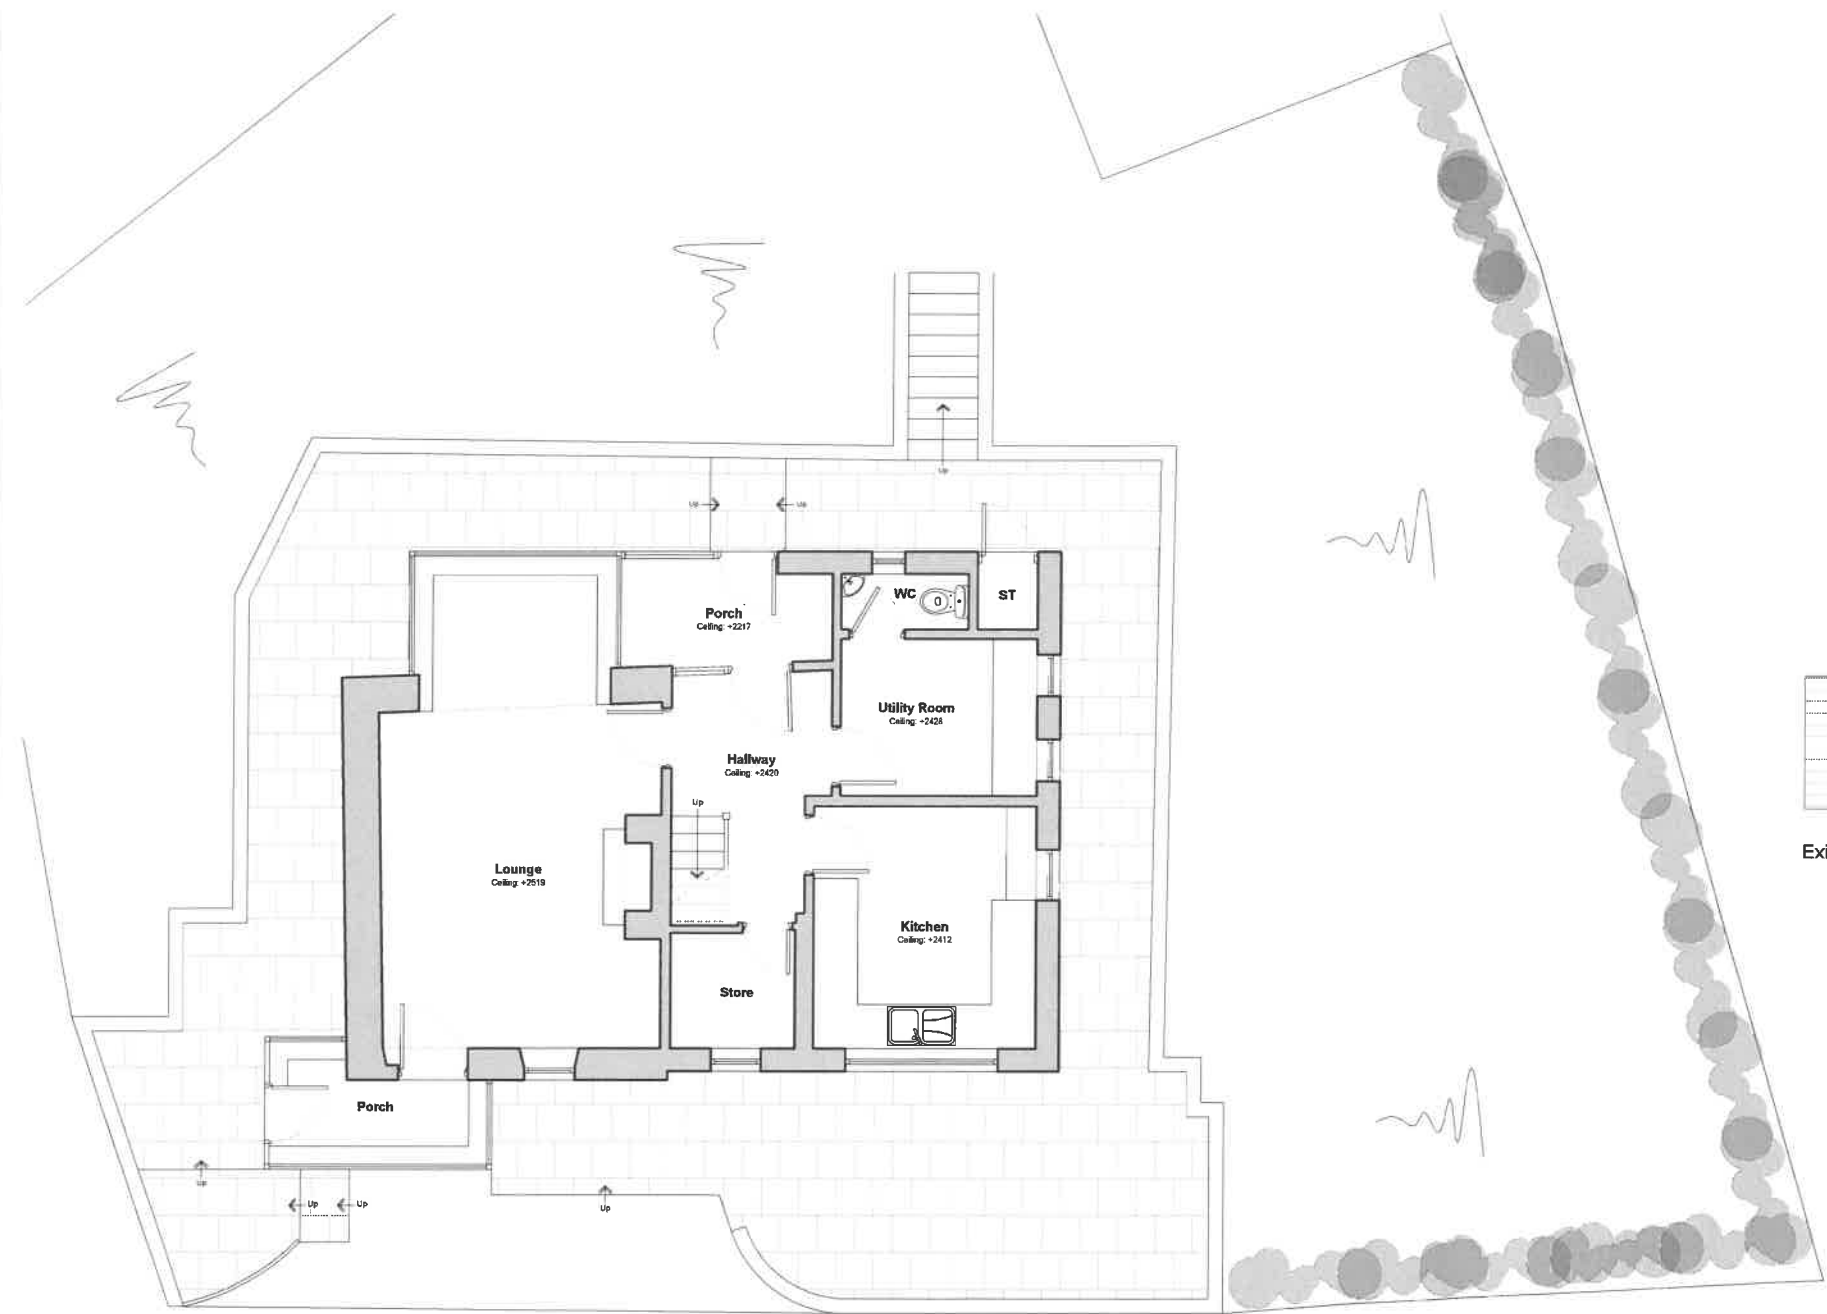

Existing Ground Floor Plan Scale 1:100

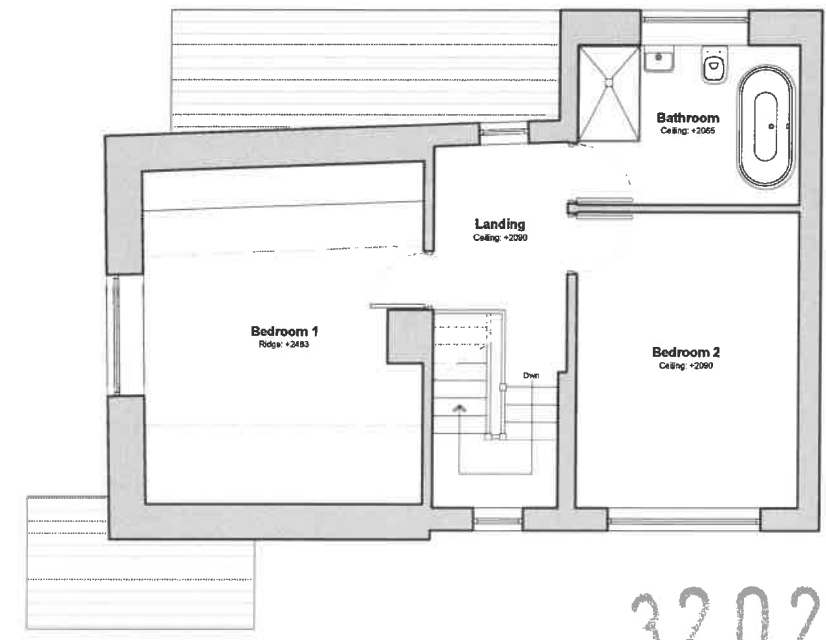

Existing First Floor Plan Scale 1:100

320230863P

A BWT Updated to show existing site plan 04.04.2023

Client  
Mr Watson & Ms Hewson

Job Title  
Proposed Alterations to  
29 Pendleton Road  
Wiswell

Drawing Title  
Existing Floor Plans

Scale  
1:100 @ A3

Date  
March 2023

Drawn  
BWT

**spa**  
SUNDERLAND PEACOCK ARCHITECTS

SUNDERLAND PEACOCK & ASSOCIATES LTD.  
HAZELHIRE PINLICO ROAD, CLITHEROE  
LANCASHIRE, BB7 2AG  
T 01200 423178 F 01200 427328  
E info@sunderlandpeacock.com  
www.sunderlandpeacock.com

6836 - E01

REV  
A