




PROPOSED FRONT ELEVATION

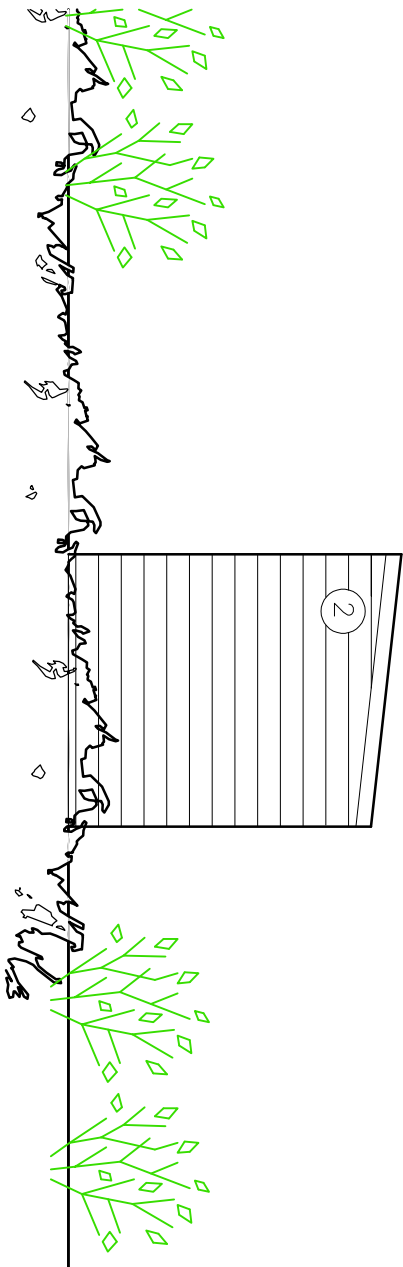


PROPOSED SIDE ELEVATION

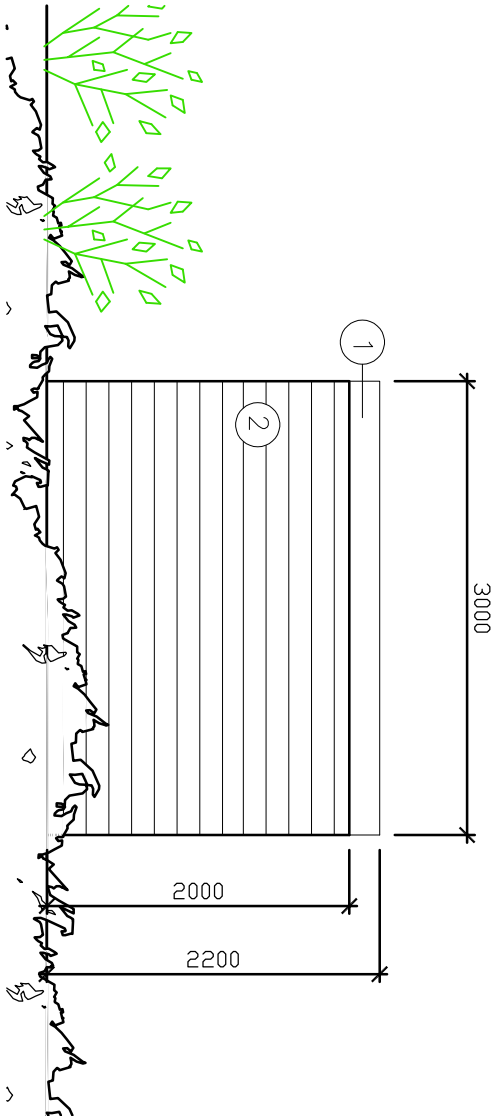

PROPOSED REAR ELEVATION

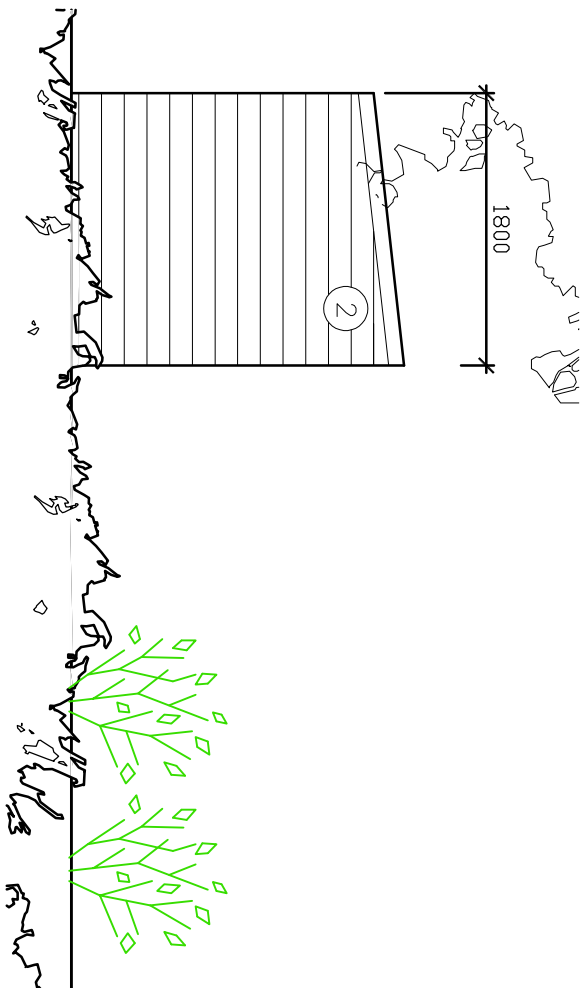

PROPOSED SIDE ELEVATION

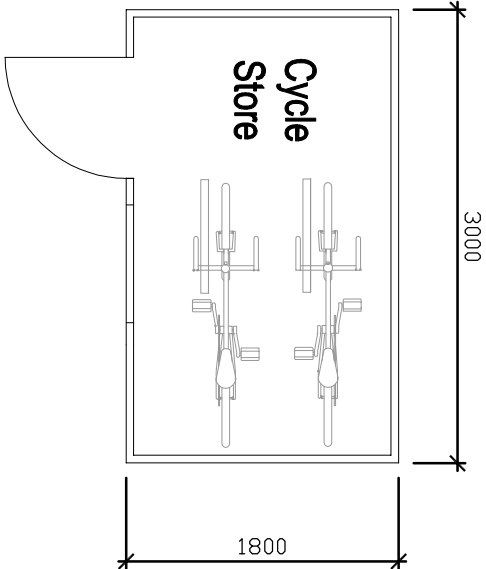

TYPICAL SHED FLOOR PLAN

MATERIALS KEY

- CORRUGATED TIN ROOF – BLACK
- CORRUGATED TIN CLADDING – JUNIPER GREEN
- TIMBER DOOR/WINDOW



SCALE

0 1 2 3 4 5

© 2020 QW+Q architects Ltd 2020 | This Drawing is to be used in conjunction with all other project associated drawings and information. Do not mark from this drawing for reproduction without the prior written consent of QW+Q architects. This drawing is copyright and the property of QW+Q architects. Ltd

<div><div>QW+Q</div><div>architects</div><div>The Annex Lowerfold Farm Oswoldtwistle B854DA</div></div> <div><div>Tel: 01254 483648</div><div>Email: info@qw-architects.com   Web: www.qw-architects.com</div></div> <div><div>Architects Registration Board</div></div>			Client ZOE_WHITWORTH	Scale 1:50	Sheet Size A3	Drawing Status PLANNING	Job Number 23-016	Drawn By AW	Checked AW
Project PROPOSED_SHEPHERDS_HUT 2_BAILEY_COTTAGES_MITTON			Drawing Title TYPICAL_CYCLE_STORE PLAN_&_ELEVATIONS				Drawing Number PL/06	Revision D	Final Issue