



PROPOSED GROUND FLOOR PLAN
SCALE 1:50

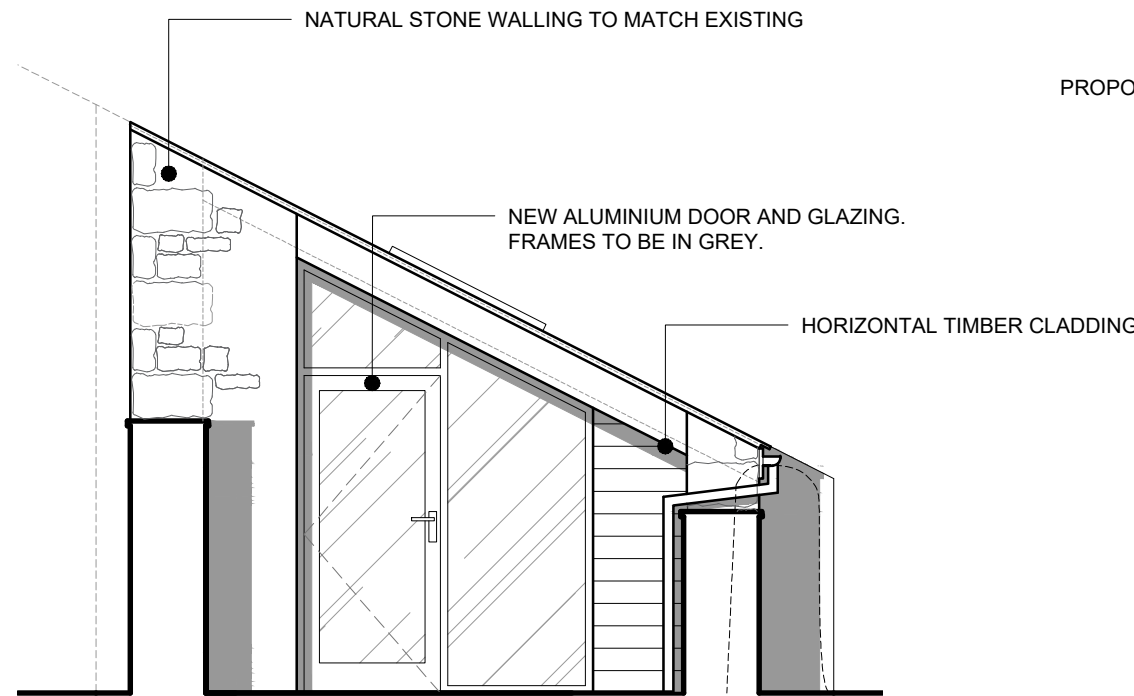



PROPOSED REAR FACING NORTH WEST ELEVATION
SCALE 1:50

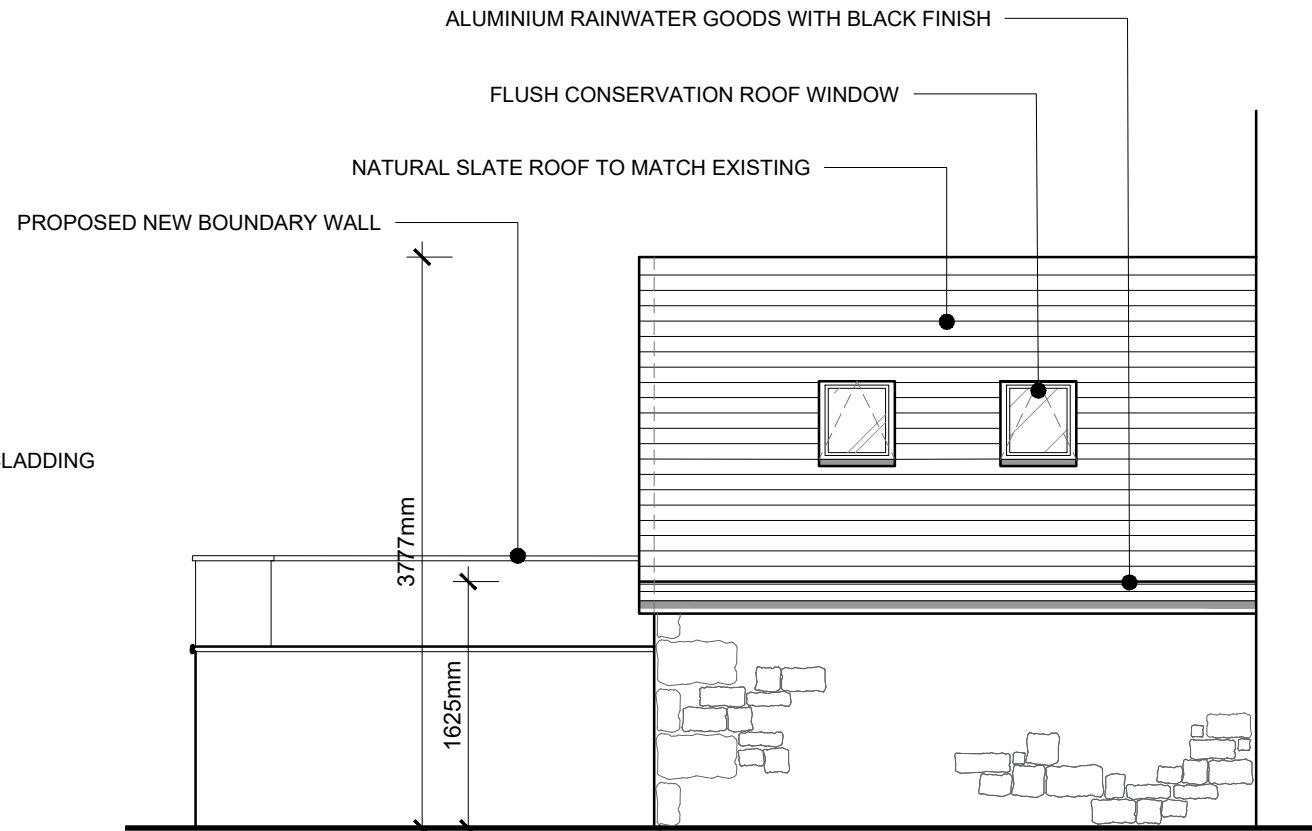


PROPOSED SIDE FACING SOUTH WEST ELEVATION
SCALE 1:50



PROPOSED FRONT FACING SOUTH EAST ELEVATION
SCALE 1:50

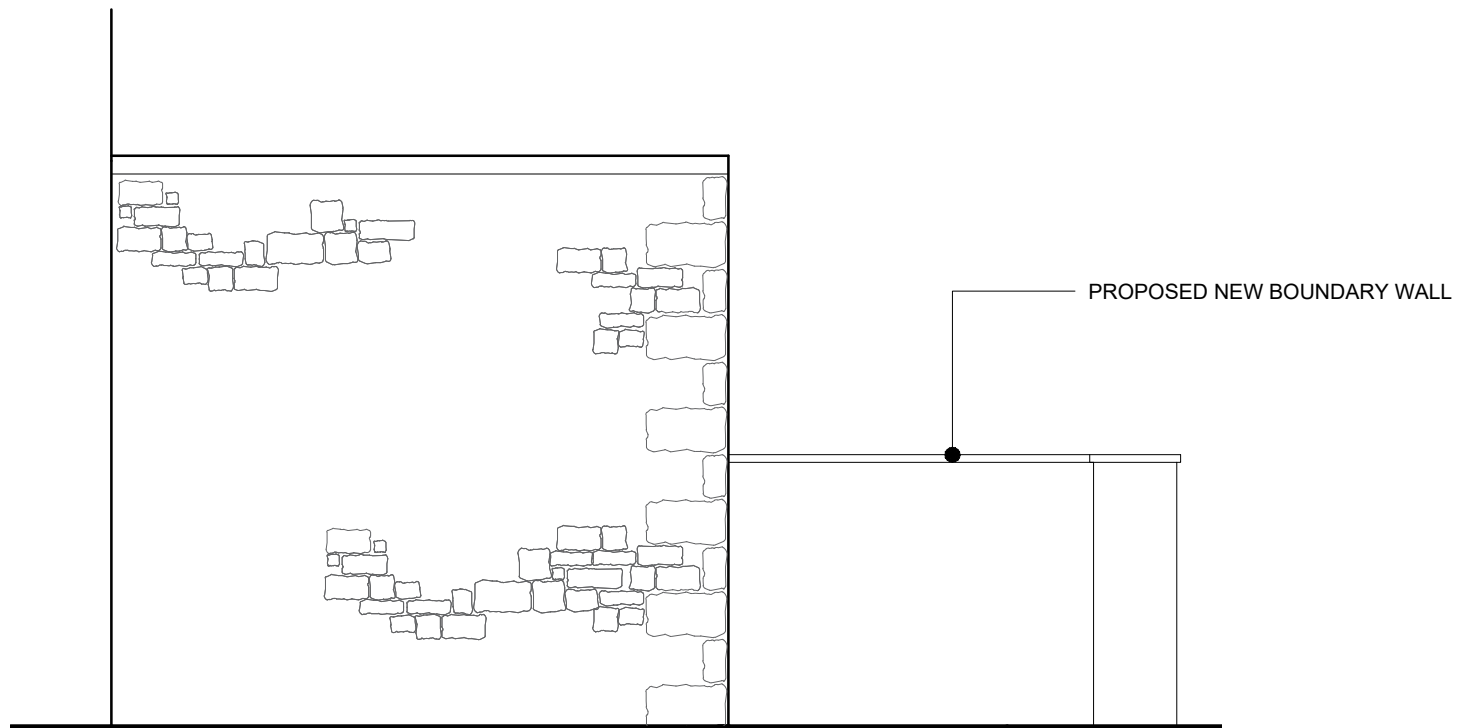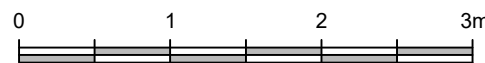

PROPOSED SIDE FACING NOTED EAST ELEVATION
SCALE 1:50

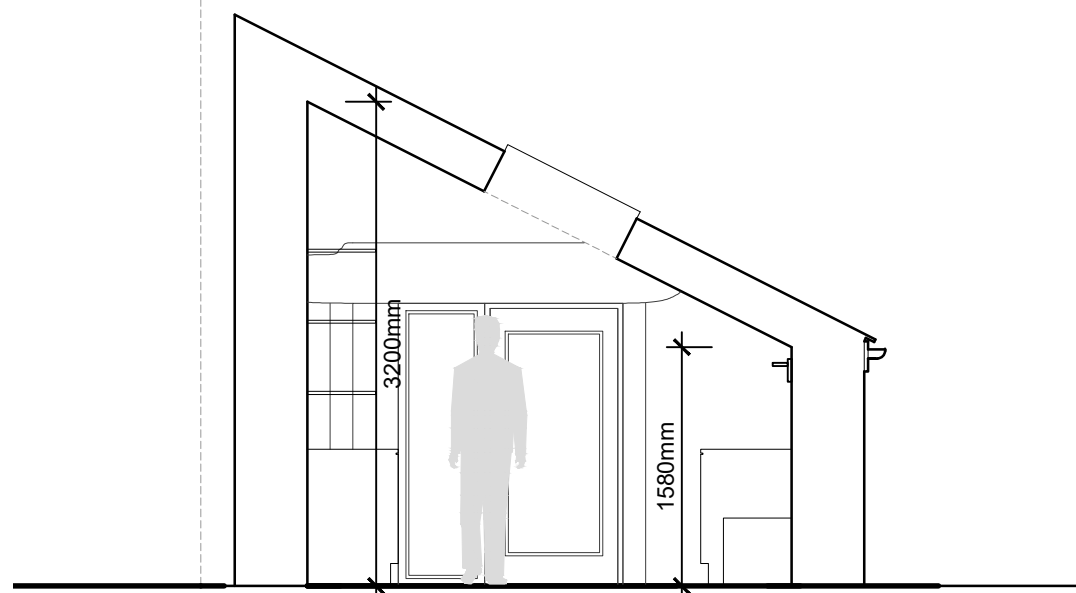

PROPOSED SECTION
SCALE 1:50



D	MF	Amended following Planning Officer comments	DEC 2023
C	MF	Amended following Planning Officer comments	DEC 2023
B	MF	Amended following client comments	OCT 2023
A	MF	Amended following client comments	OCT 2023

Client
MR M PARKER AND MISS G BAILEY

Job Title
PROPOSED SINGLE STOREY
REAR EXTENSION TO
OXENHURST COTTAGE
BACK LANE
NEWTON IN BOWLAND
BB7 3EE

Drawing Title
PROPOSED PLANS AND ELEVATIONS

Scale 1:50 @A1	Date SEPT 2023	Drawn MJF
-------------------	-------------------	--------------

