



This drawing is to be read in conjunction with all relevant Architect, consultants' and specialist drawings and specifications. The Architect is to be notified of any discrepancies before proceeding. Do not scale from this drawing. All dimensions and levels are to be checked on site. This drawing is subject to copyright. All work carried out before Planning and Building Permission has been granted is at the contractor's risk.


1:50 SCALE 0 1 2 3m

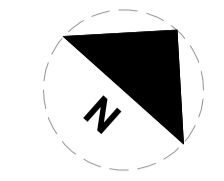

EXISTING REAR (NORTH WEST) ELEVATION
Scale 1:50

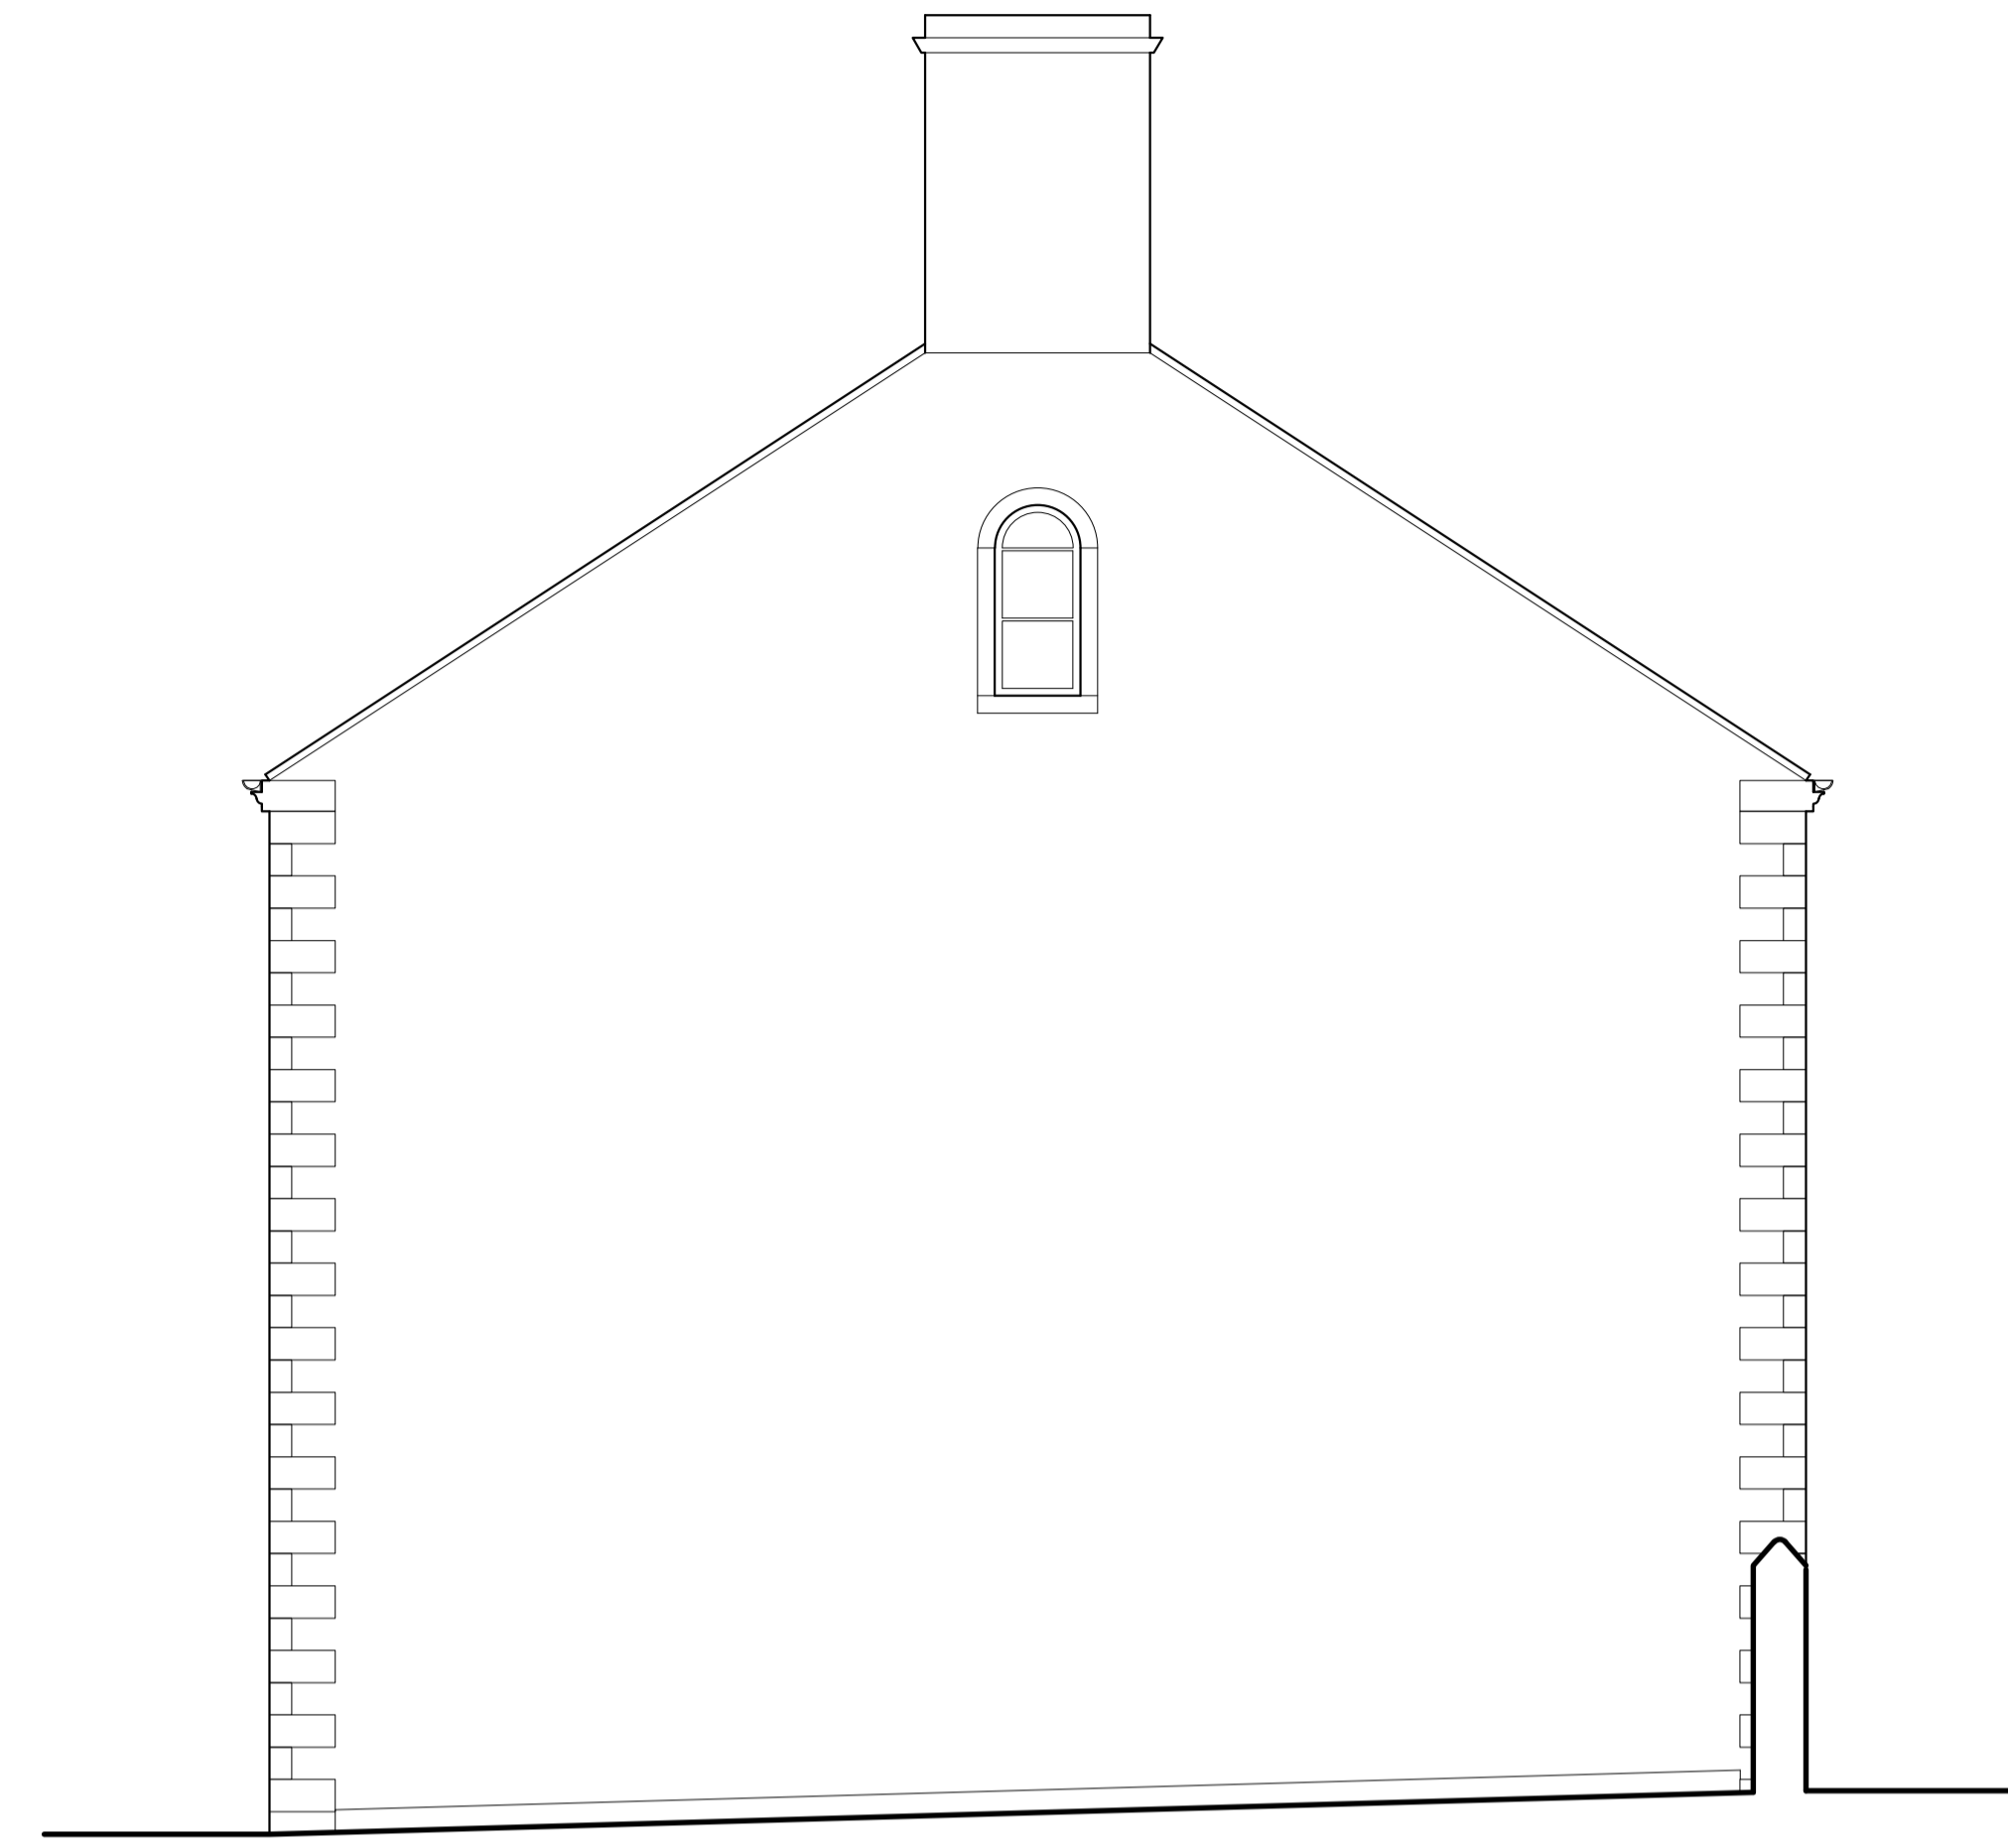

EXISTING SIDE (SOUTH WEST) ELEVATION
Scale 1:50

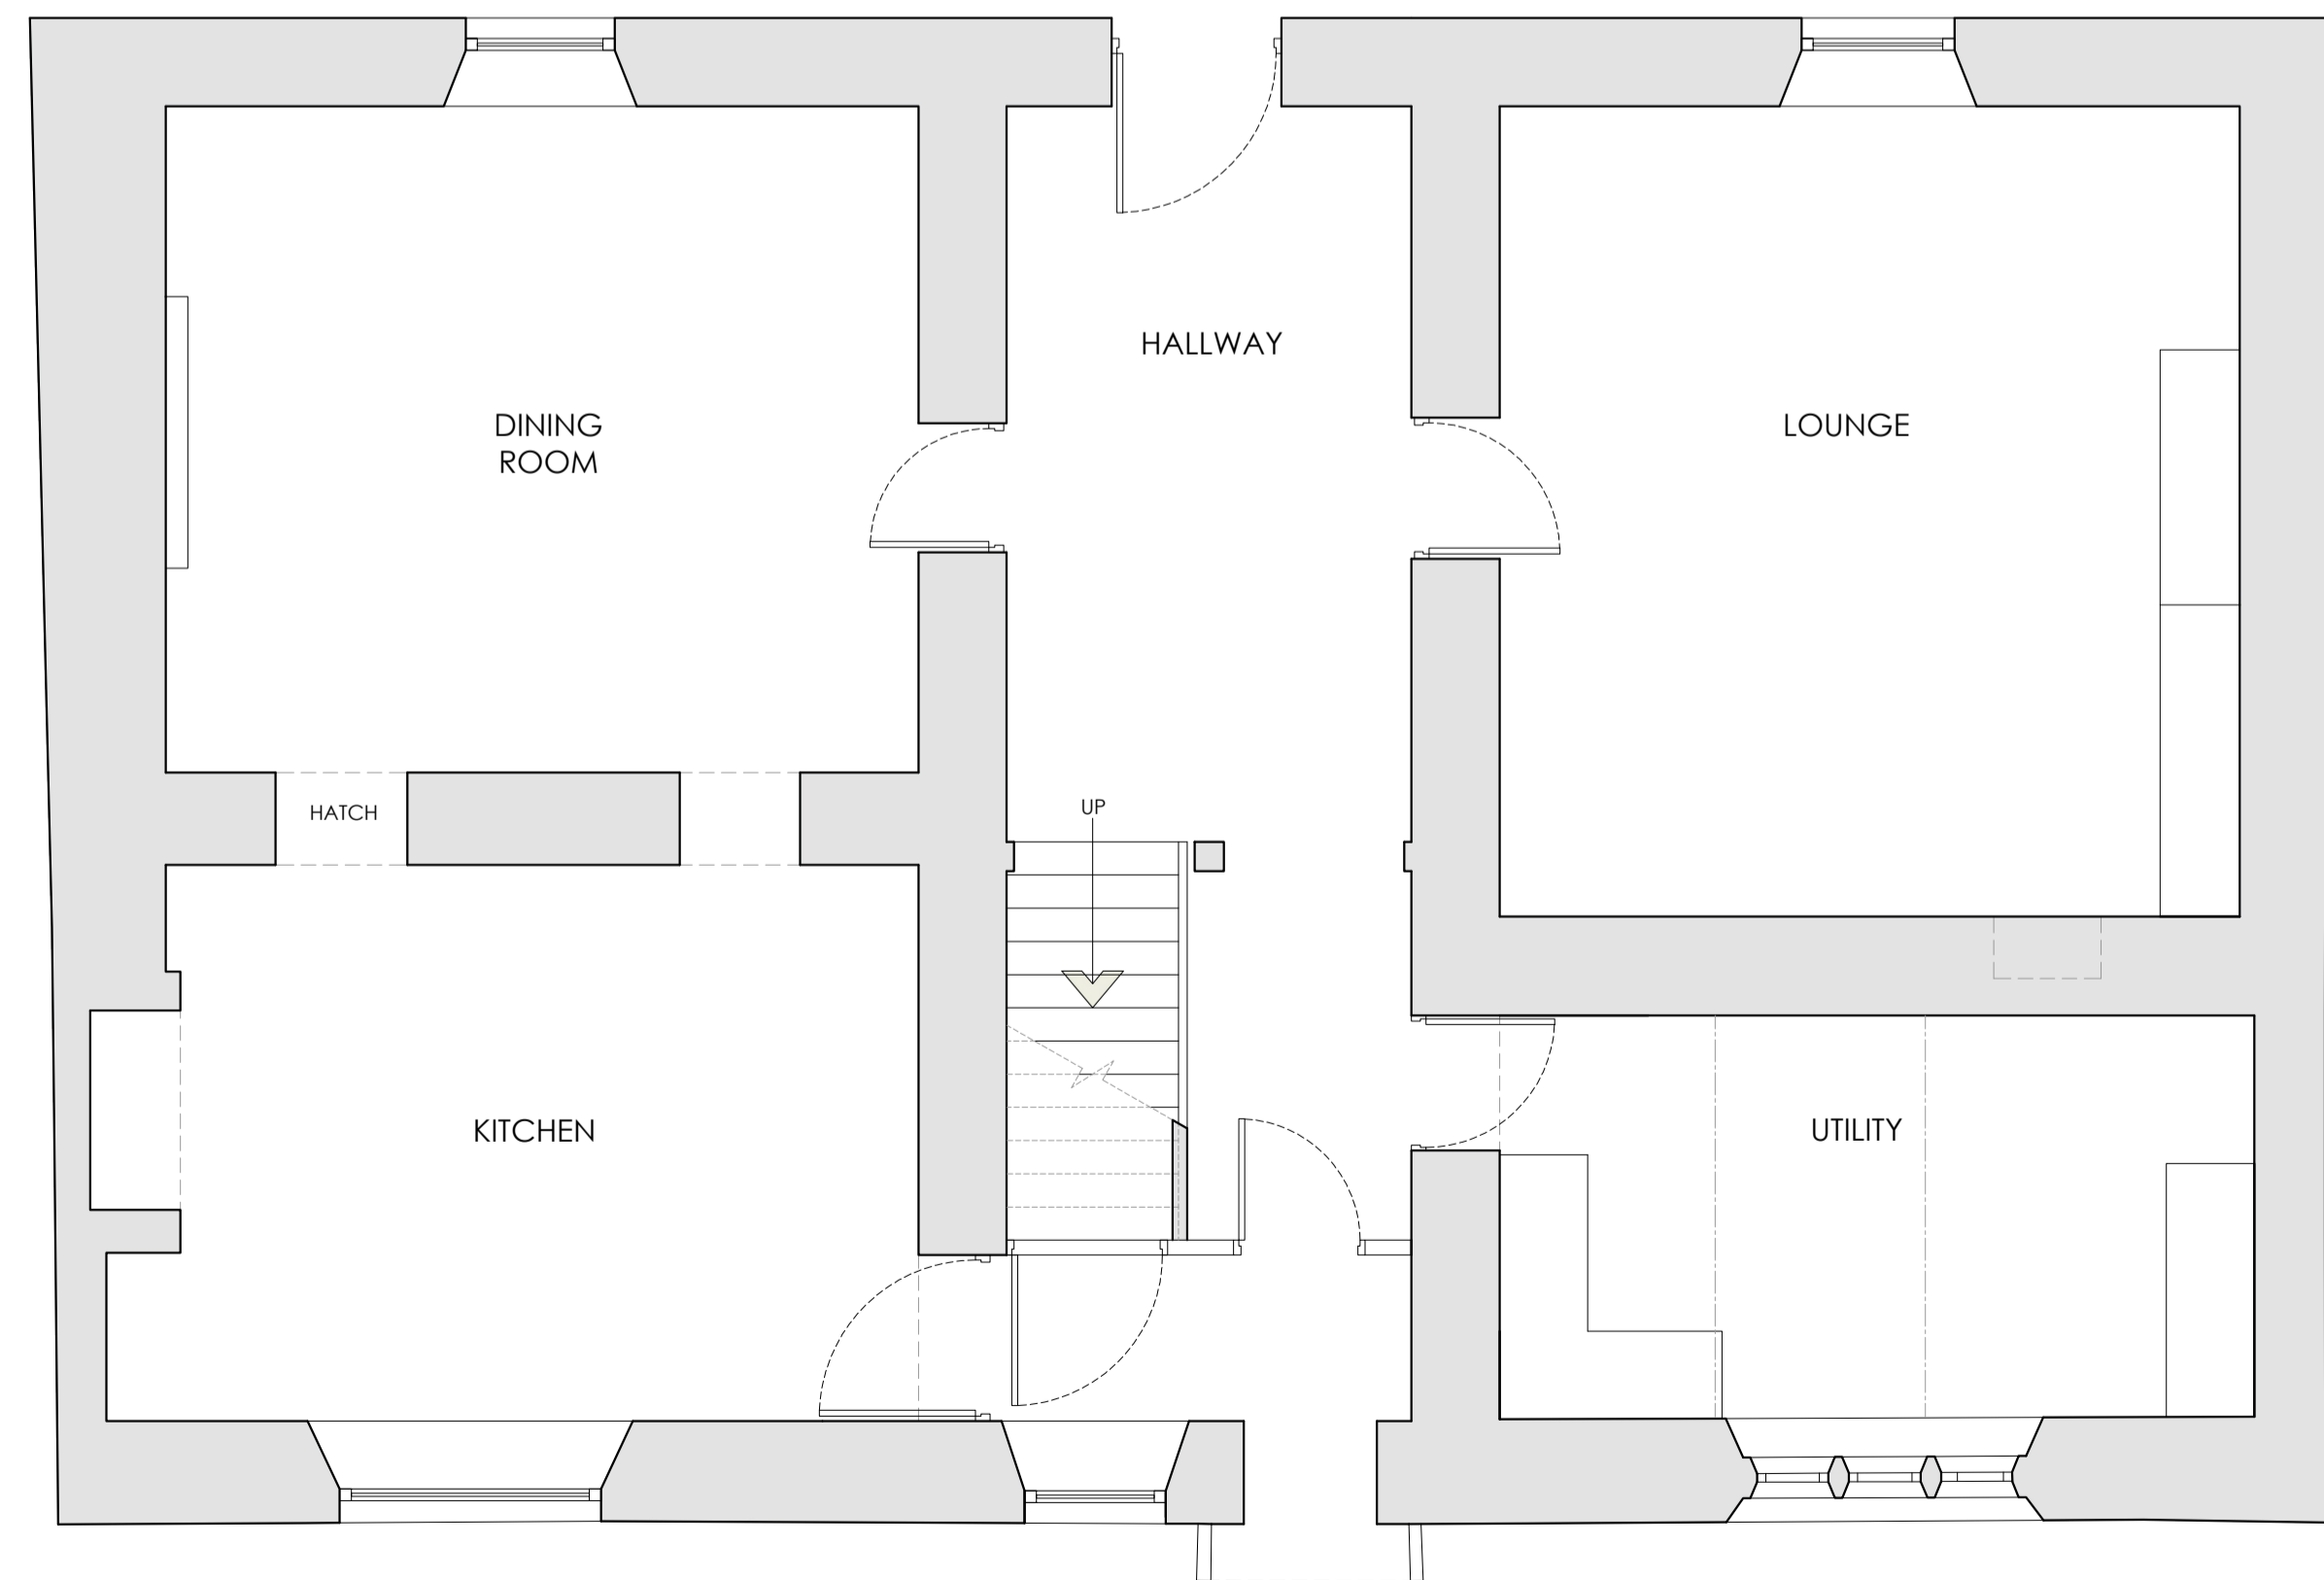

EXISTING GROUND FLOOR PLAN
Scale 1:50

Client Mr and Mrs O'Gorman		
Job Title Proposed Internal Alterations at Eaves House Farm West Bradford Clitheroe BB7 3JF		
Drawing Title Existing Ground Floor Plan & External Elevations.		
Scale 1:50 @A1	Date OCT '23	Drawn TdM

spa
SUNDERLAND PEACOCK ARCHITECTS
SUNDERLAND PEACOCK & ASSOCIATES LTD.
HAZEL MERE, PEARLICO ROAD, CLITHEROE
LANCASHIRE, BB7 2JG
T 01200 423178 F 01200 427328
E info@sunderlandpeacock.com
www.sunderlandpeacock.com

6955 - E01A