


This drawing is to be read in conjunction with all relevant Architect, consultants' and specialist drawings and specifications. The Architect is to be notified of any discrepancies before proceeding. Do not scale from this drawing. All dimensions and levels are to be checked on site. This drawing is subject to copyright. All work carried out before Planning and Building Permission has been granted is at the contractor's risk.


1:50 SCALE 0 1 2 3m



**PROPOSED REAR (NORTH WEST) ELEVATION**  
Scale 1:50

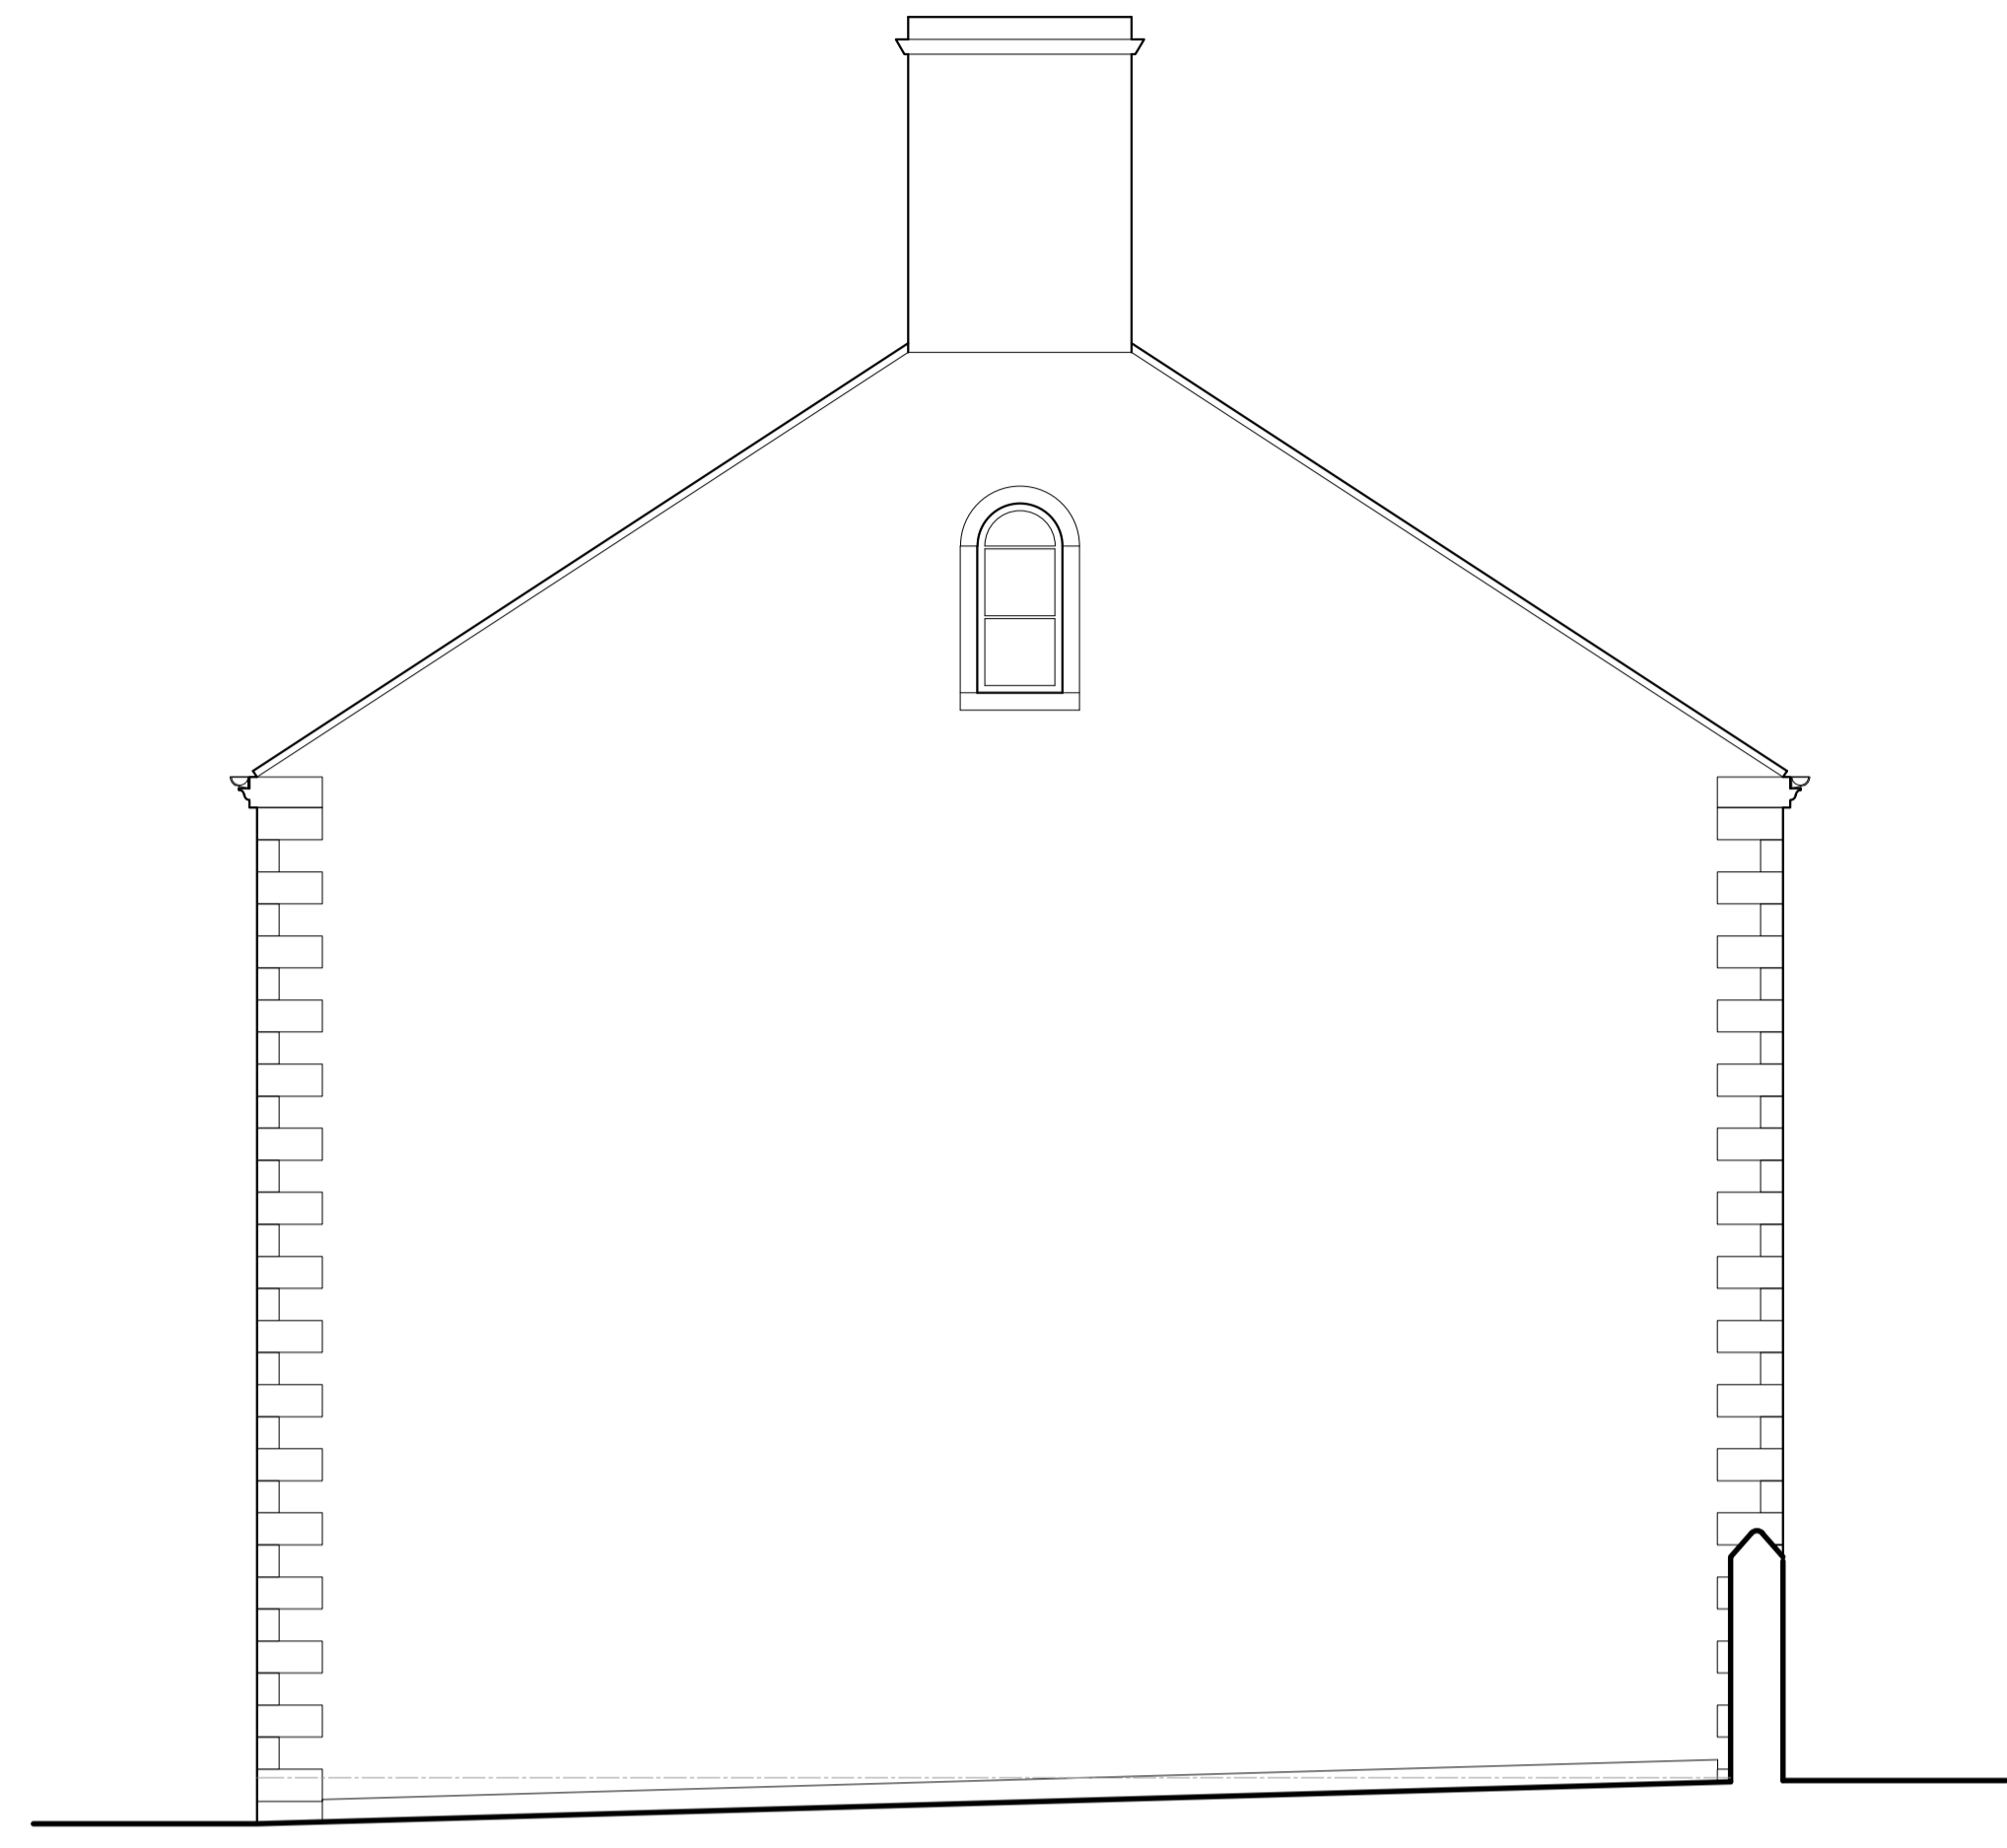

**PROPOSED SIDE (SOUTH WEST) ELEVATION**  
Scale 1:50

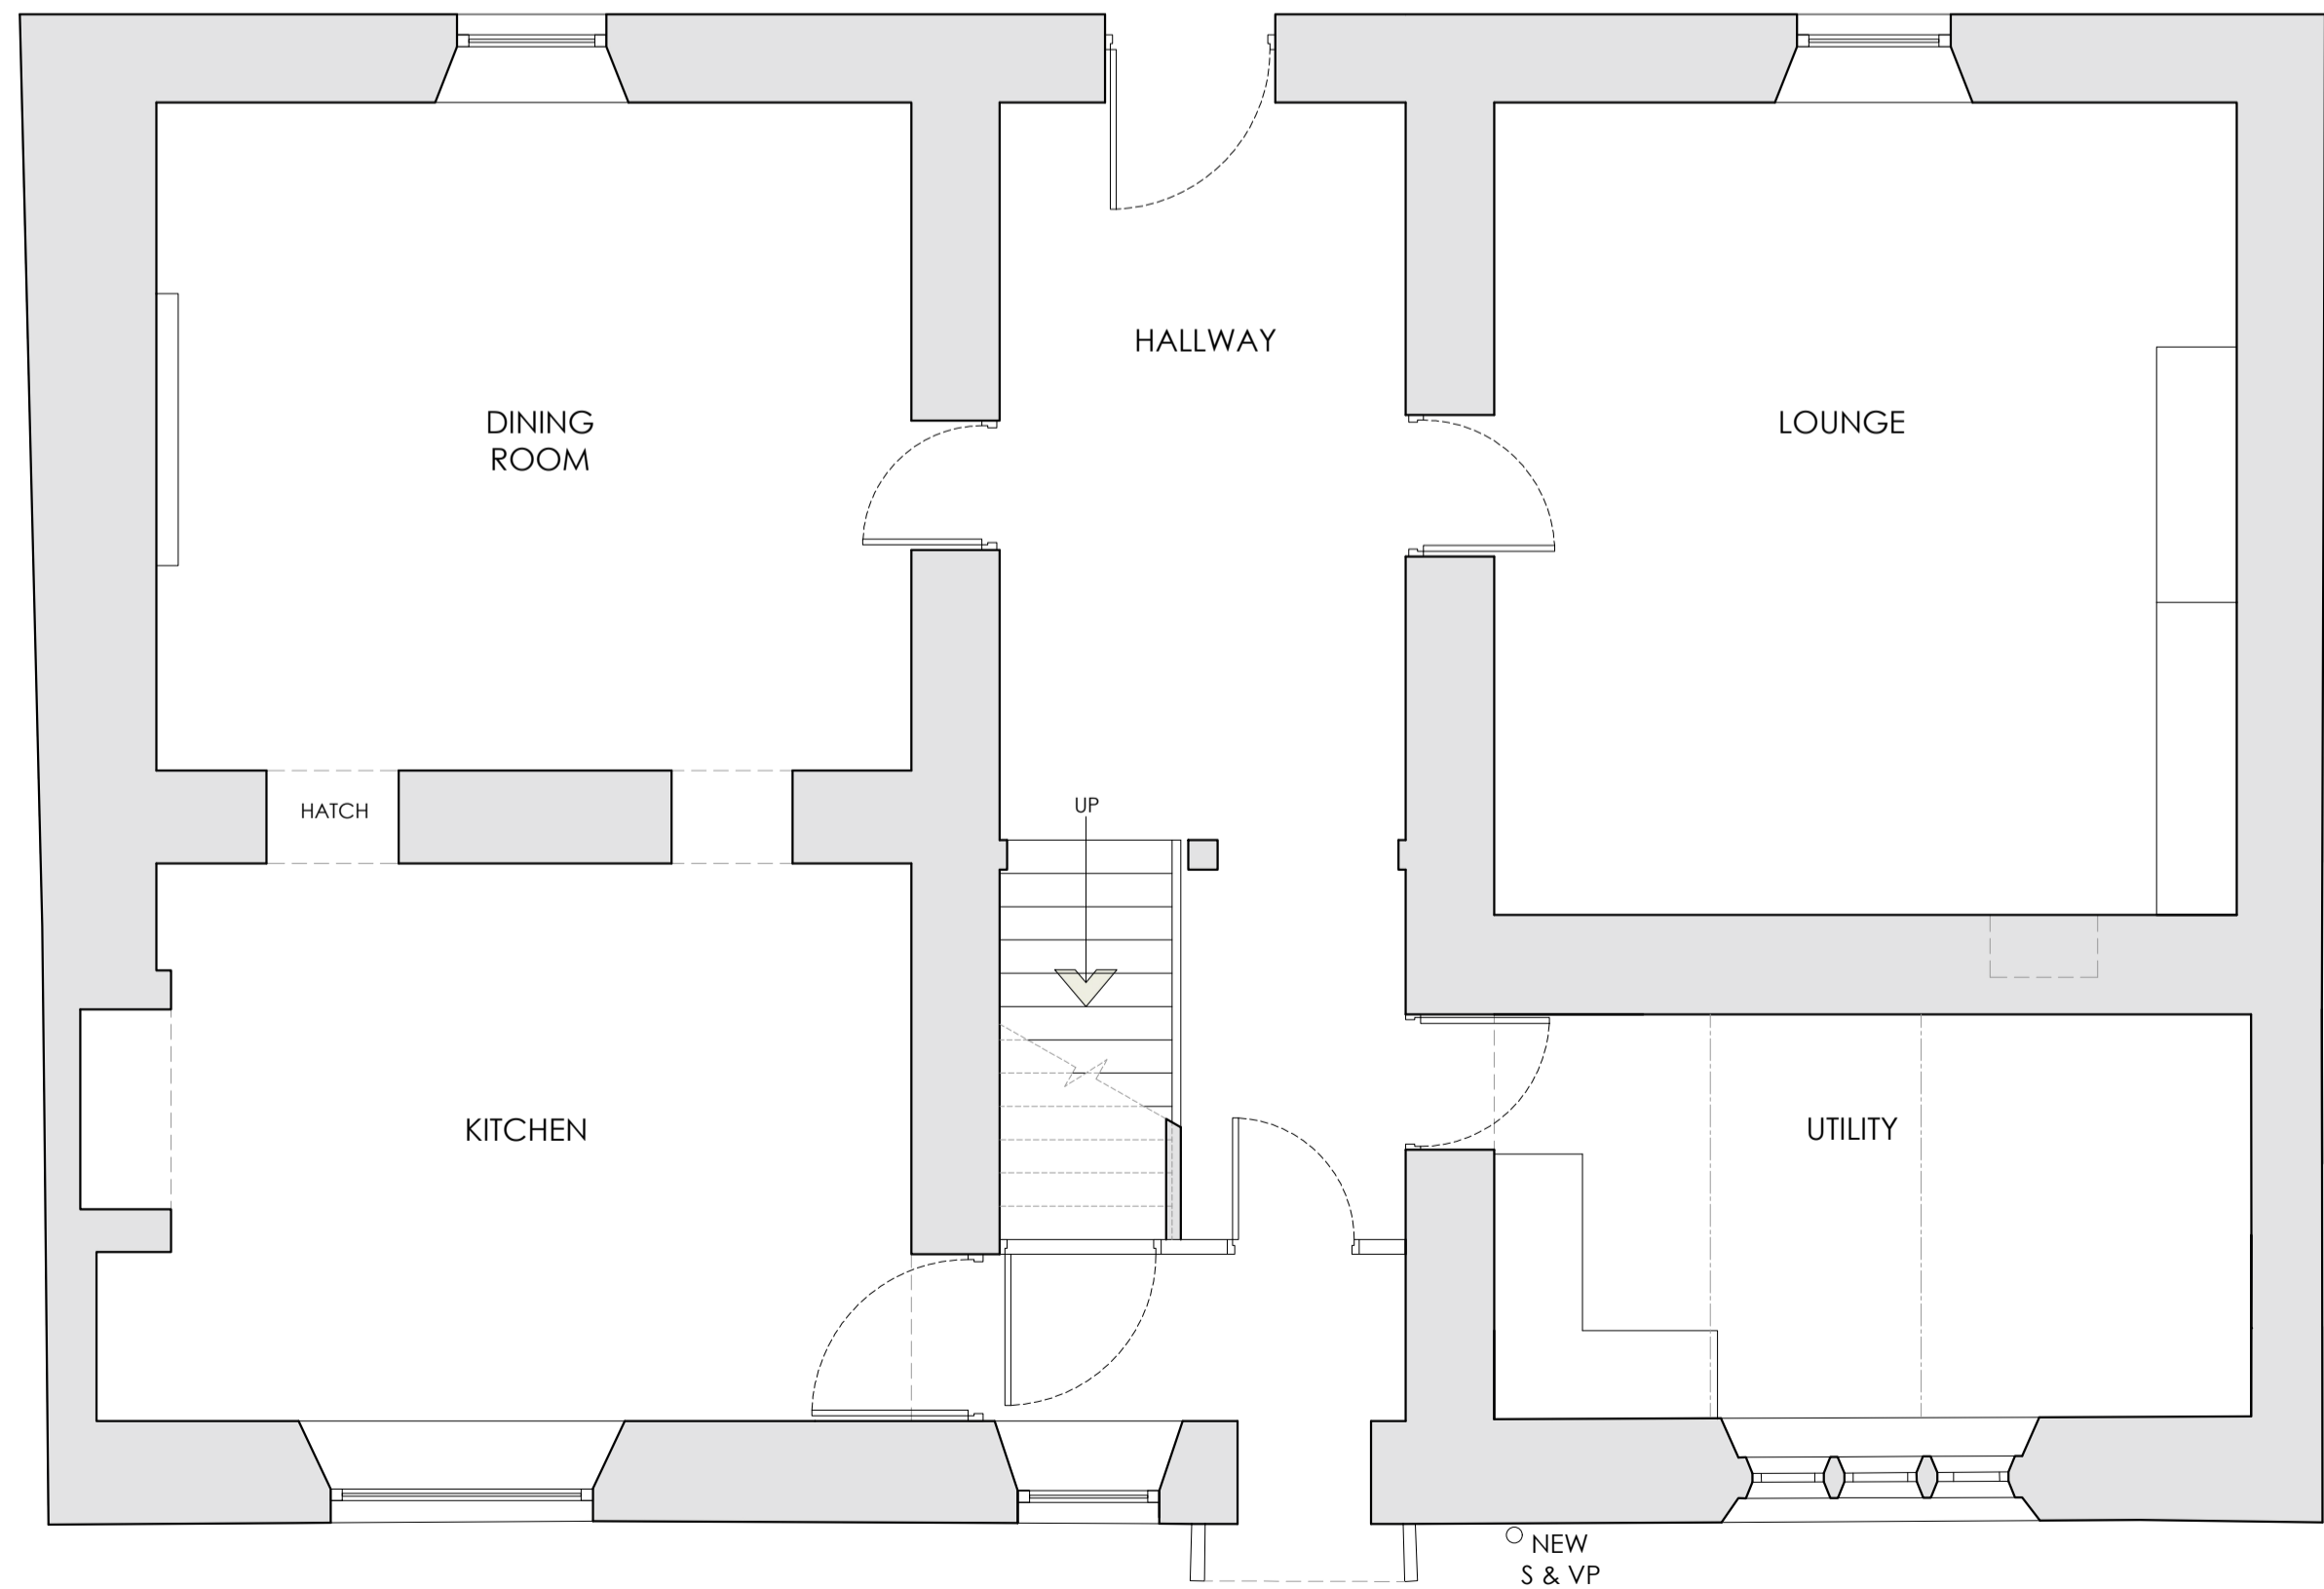

**PROPOSED GROUND FLOOR PLAN**  
Scale 1:50

Client  
Mr and Mrs O'Gorman

Job Title  
Proposed Internal Alterations at  
Eaves House Farm  
West Bradford  
Clitheroe  
BB7 3JF

Drawing Title  
Proposed Ground Floor  
Plan & External Elevations.

Scale	Date	Drawn
1:50 @A1	OCT '23	TdM

**spa**  
SUNDERLAND PEACOCK ARCHITECTS  
SUNDERLAND PEACOCK & ASSOCIATES LTD.  
HAZEL MERE, PABLICO ROAD, CLITHEROE  
LANCASHIRE, BB7 2AG  
T 01200 423178 F 01200 427328  
E info@sunderlandpeacock.com  
www.sunderlandpeacock.com

**6955 - P01B**