


This drawing is to be read in conjunction with all relevant Architect, consultants' and specialist drawings and specifications. The Architect is to be notified of any discrepancies before proceeding. Do not scale from this drawing. All dimensions and levels are to be checked on site. This drawing is subject to copyright. All work carried out before Planning and Building Permission has been granted is at the contractor's risk.


1:50 SCALE 0 1 2 3m

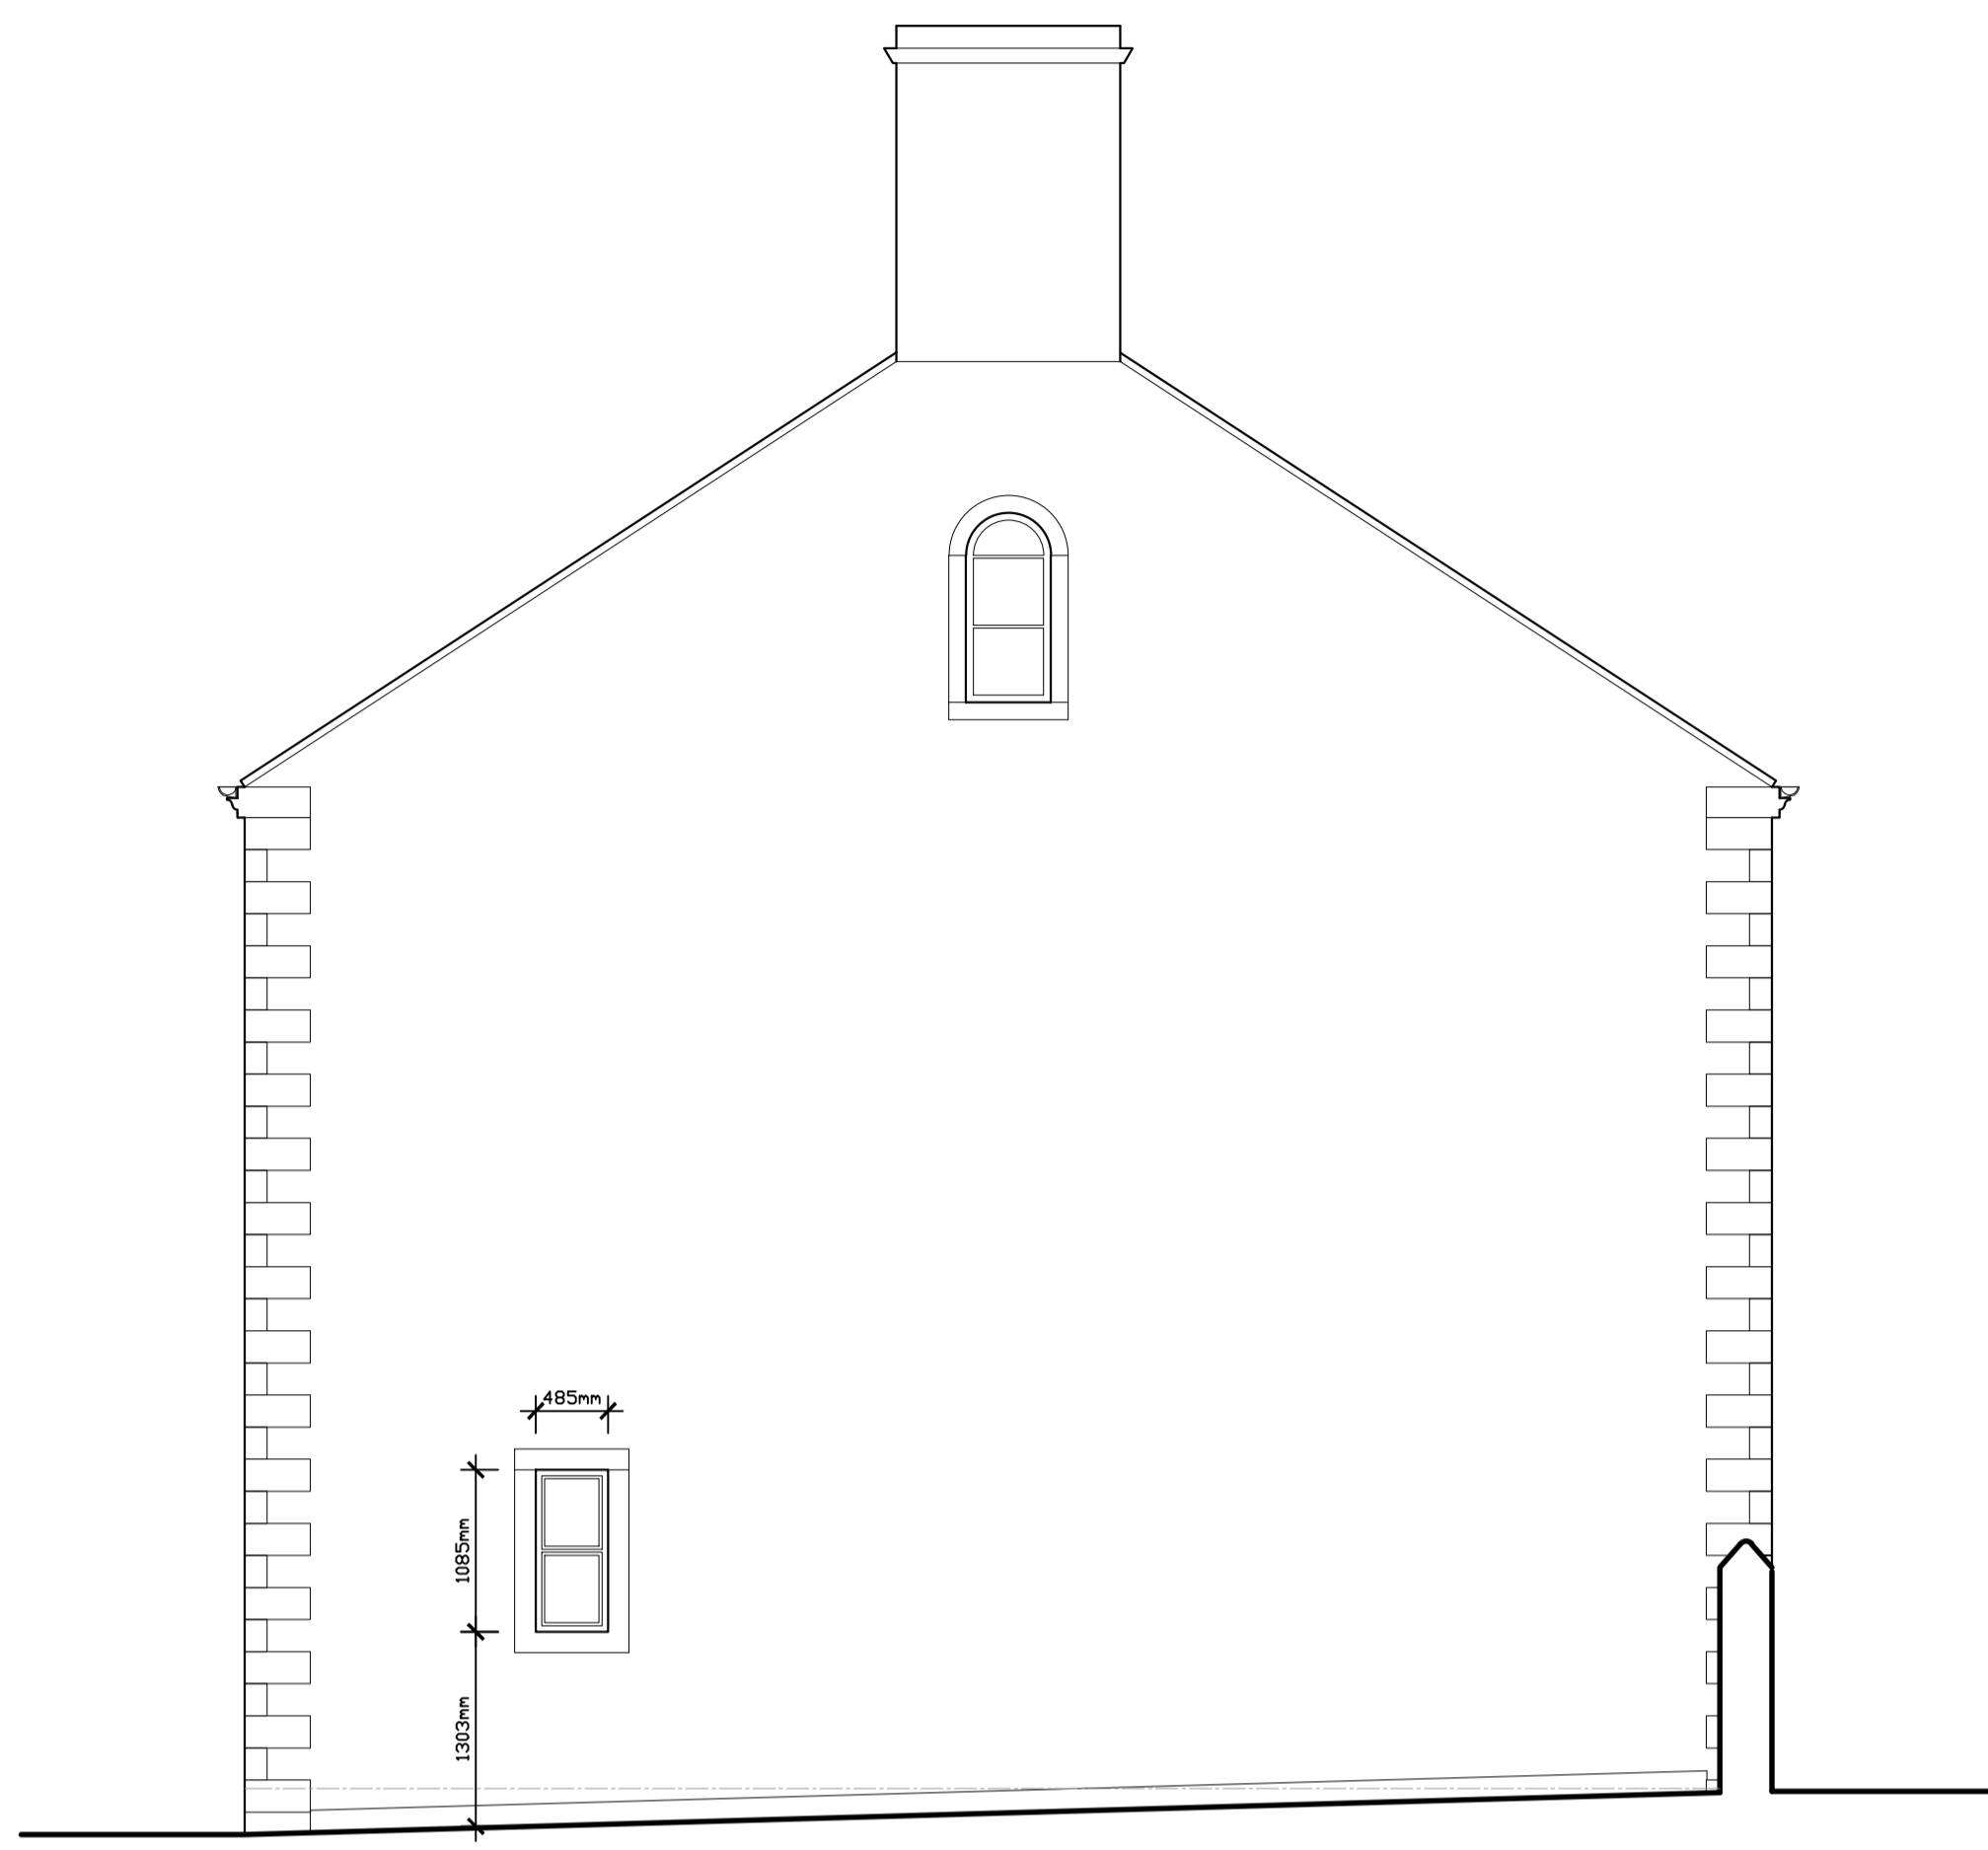

PROPOSED SIDE (SOUTH WEST) ELEVATION
Scale 1:50



PROPOSED REAR (NORTH WEST) ELEVATION
Scale 1:50

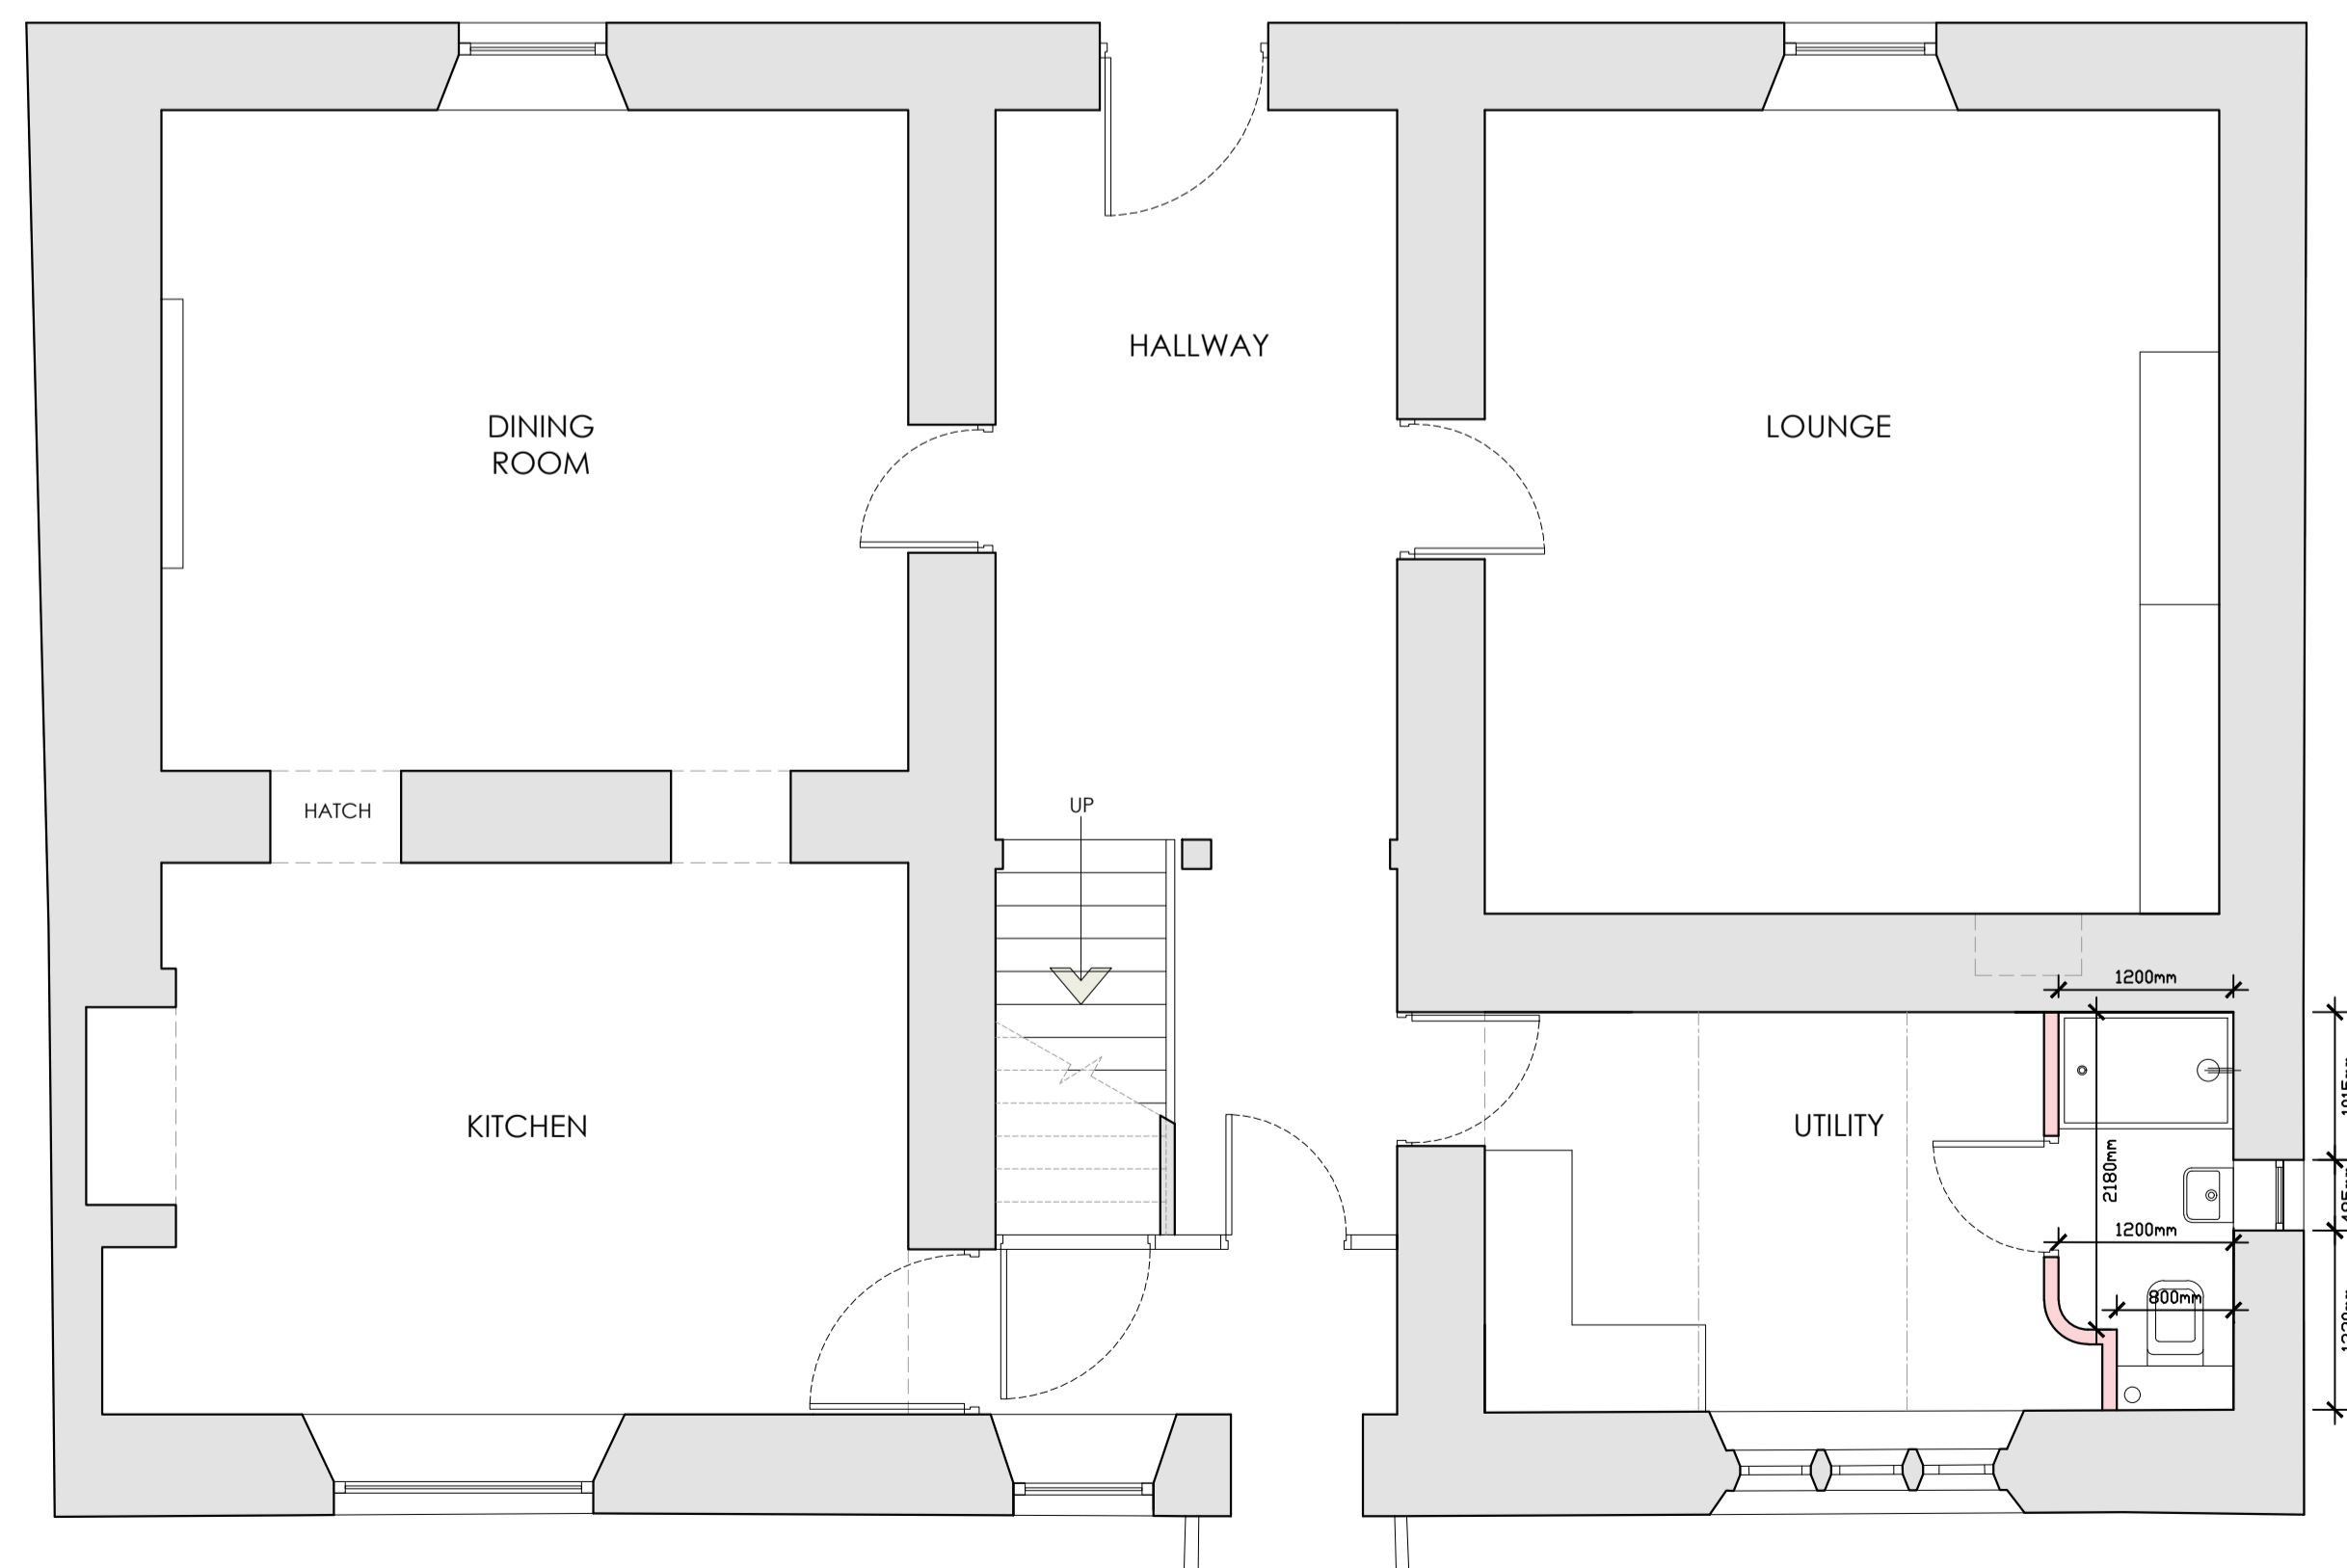

PROPOSED GROUND FLOOR PLAN
Scale 1:50



PROPOSED UTILITY ROOM INTERNAL ELEVATIONS
Scale 1:50

Client
Mr and Mrs O'Gorman

Job Title
**Proposed Internal Alterations at
Eaves House Farm
West Bradford
Clitheroe
BB7 3JF**

Drawing Title
**Proposed Ground Floor
Plan & Elevations +
Internal Elevations**

Scale 1:50 @A1	Date OCT '23	Drawn TdM
--------------------------	------------------------	---------------------

spa
SUNDERLAND PEACOCK ARCHITECTS

SUNDERLAND PEACOCK & ASSOCIATES LTD.
HAZELMERE, PEARLICO ROAD, CLITHEROE
LANCASHIRE, BB7 2AG
T 01200 423178 F 01200 427328
E info@sunderlandpeacock.com
www.sunderlandpeacock.com

6955 - P01