






AERIAL LOCATION

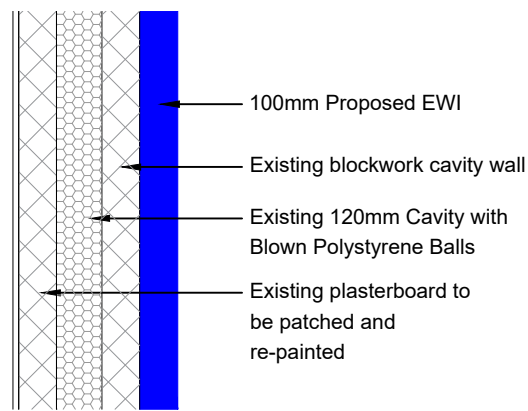

Indicative Wall Build-Up
Scale 1:20

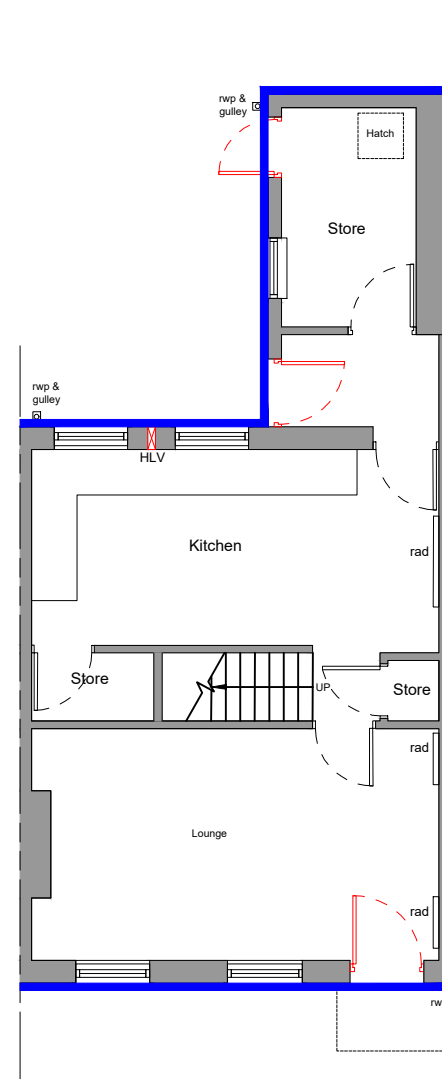

Ground Floor Plan

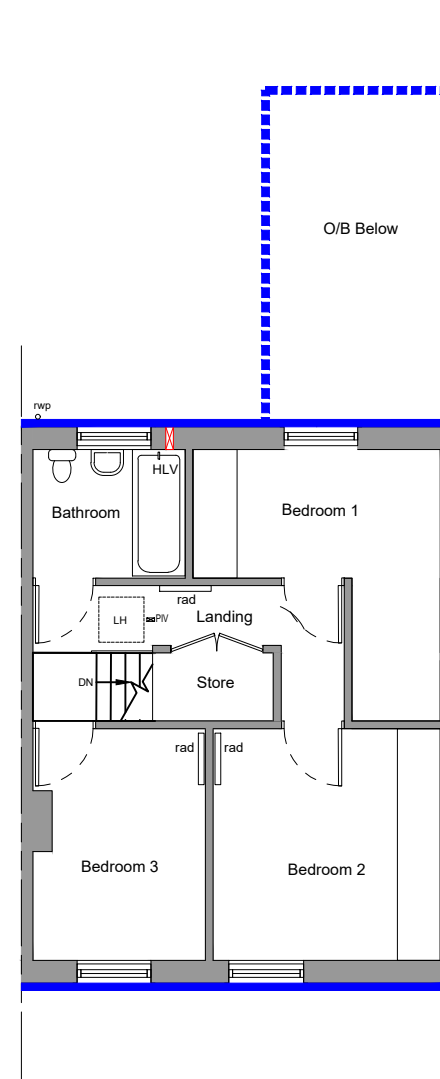

First Floor Plan

KEY

- B - Boiler
- EFP - Electric Fire Place
- E - Electric Meter
- ExF - Extractor Fan
- EWI - - External Wall Insulation
- FB - Fire Break
- G - Gas Meter
- GF - Gas Fire
- HLV - High Level Vent
- IC - Inspection Chamber
- LH - Loft Hatch
- LLV - Low Level Vent
- Rad - Radiator
- RWP - Rainwater Pipe
- SVP - Soil ventilation Pipe
- PIV - Positive Input Vent
- Standard Detail
- Special Detail
- WWP - Wastewater Pipe

SAFETY, HEALTH AND ENVIRONMENTAL INFORMATION:

IN ADDITION TO THE HAZARDS / RISKS NORMALLY ASSOCIATED WITH THE TYPES OF WORK DETAILED ON THIS DRAWING, NOTE THE FOLLOWING;

Significant Residual Risks :


Action to be Taken :

Refer to Health and Safety Plan

NOTES

P02	13.10.23	ISSUED FOR PLANNING APPROVAL	TC	SS
P01	11.09.23	FIRST ISSUE	TC	SS
REV	DATE	AMENDMENTS	BY	APRD

Do not scale from this drawing.
All dimensions must be checked on site by the Contractor prior to the commencement of any fabrication or building works.
Where applicable, dimensions and details are to be read in conjunction with specialist consultants' drawings and/or other specifications; any disparity is to be brought to the attention of Michael Dyson Associates Limited prior to the commencement of any fabrication or building works.
©This drawing is the property and copyright of Michael Dyson Associates Limited; it shall not be copied to any other party without the express written consent of an authorised director of Michael Dyson Associates Limited.

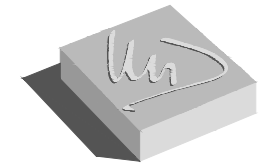

Michael Dyson associates ltd
Excellence in Housing Consultancy

West House, Meltham Road, Honley,
Huddersfield HD9 6LB
t. 01484 666888 f. 01484 664186
w. www.mdysn.co.uk

CLIENT :
Onward

PROJECT :
Retrofit and Refurbishment Works
Lancashire
Based on 12 Kirkfield, PR3 2GL

TITLE :
Proposed GA Plans
Archetype P

DRAWN BY :	TC	APPROVED BY :	SS
DATE :	Aug 2023	DATE :	Sept 2023
SCALE :	1:100 @ A3	ORIGINAL DRAWING SIZE 297 x 420 - A3	
DRAWING No :	9005-02 (P)-20111		REV. P02

