


NOTES:  
1: Do not scale this drawing, use figured dimensions only 2: The Contractor, Sub Contractor or specialist supplier are responsible for confirming all dimensions prior to fabrication 3: Any dimensional discrepancies are to be reported to the Architect immediately

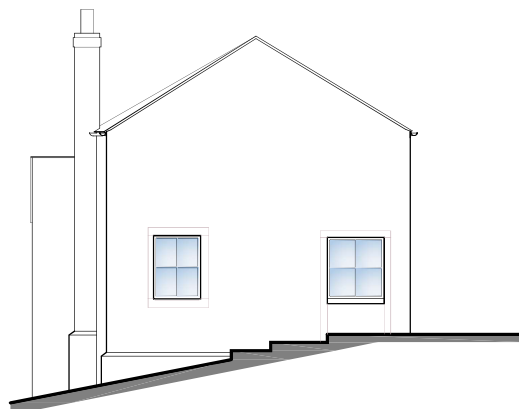


South east elevation

0 1 2 3 4 5m




North west elevation

0 1 2 3 4 5m

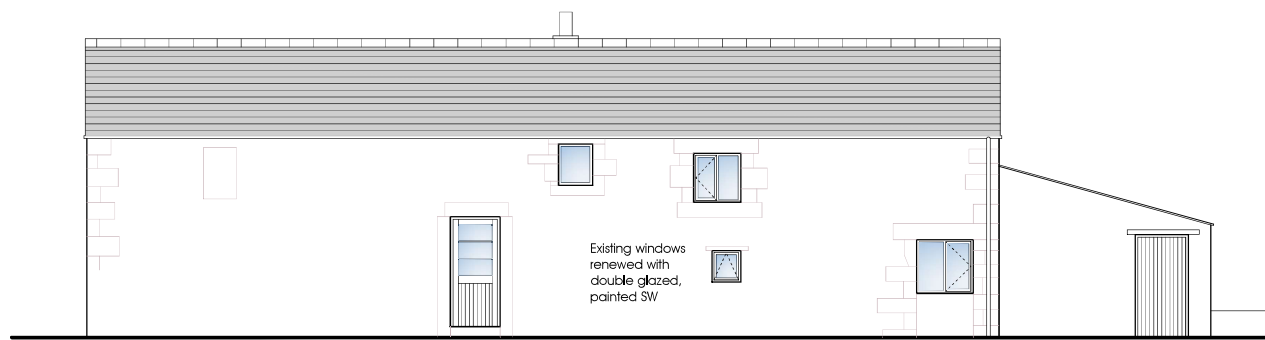

North east elevation

0 1 2 3 4 5m

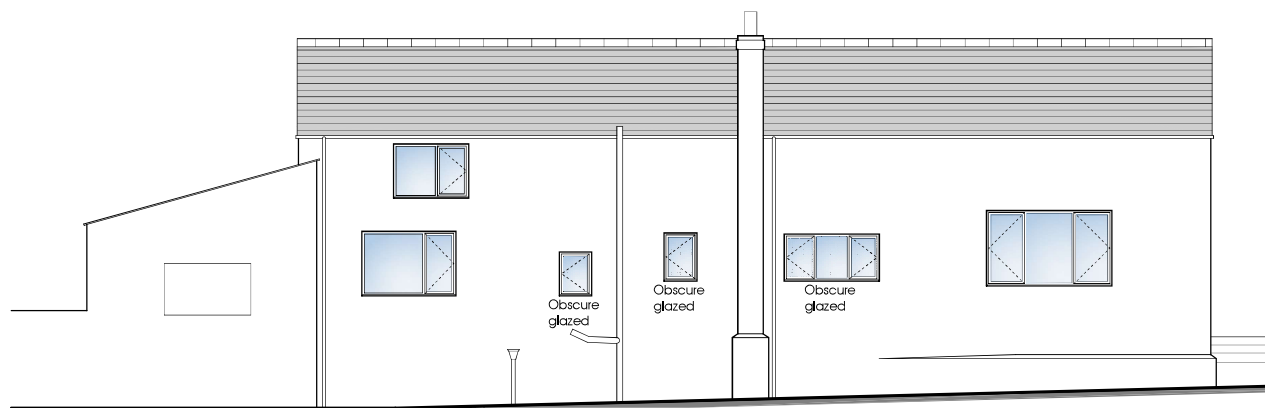

South west elevation

0 1 2 3 4 5m

**PGB** Architectural Services LTD

Lily Cottage  
12 Glen Avenue  
Knowle Green  
Preston  
PR3 2ZQ

m. 07866 366565 t. 01254 820092 e. info@pgb-arch.com



CLIENT  
Stonyhurst College  
Avenue Farm, Avenue Road  
Clitheroe  
BB7 9QB

PAPER SIZE A3  
DATE Jan 2014

PROJECT  
Proposed conversion  
of existing bunkhouse  
to residential dwelling

JOB NO. 2694  
SCALE 1:100

DRAWING TITLE  
Existing & Proposed  
Elevations

DRAWING NO. 50  
REVISION