


NOTES:  
 1: Do not scale this drawing, use figured dimensions only 2: The Contractor, Sub Contractor or specialist supplier are responsible for confirming all dimensions prior to fabrication 3: Any dimensional discrepancies are to be reported to the Architect immediately

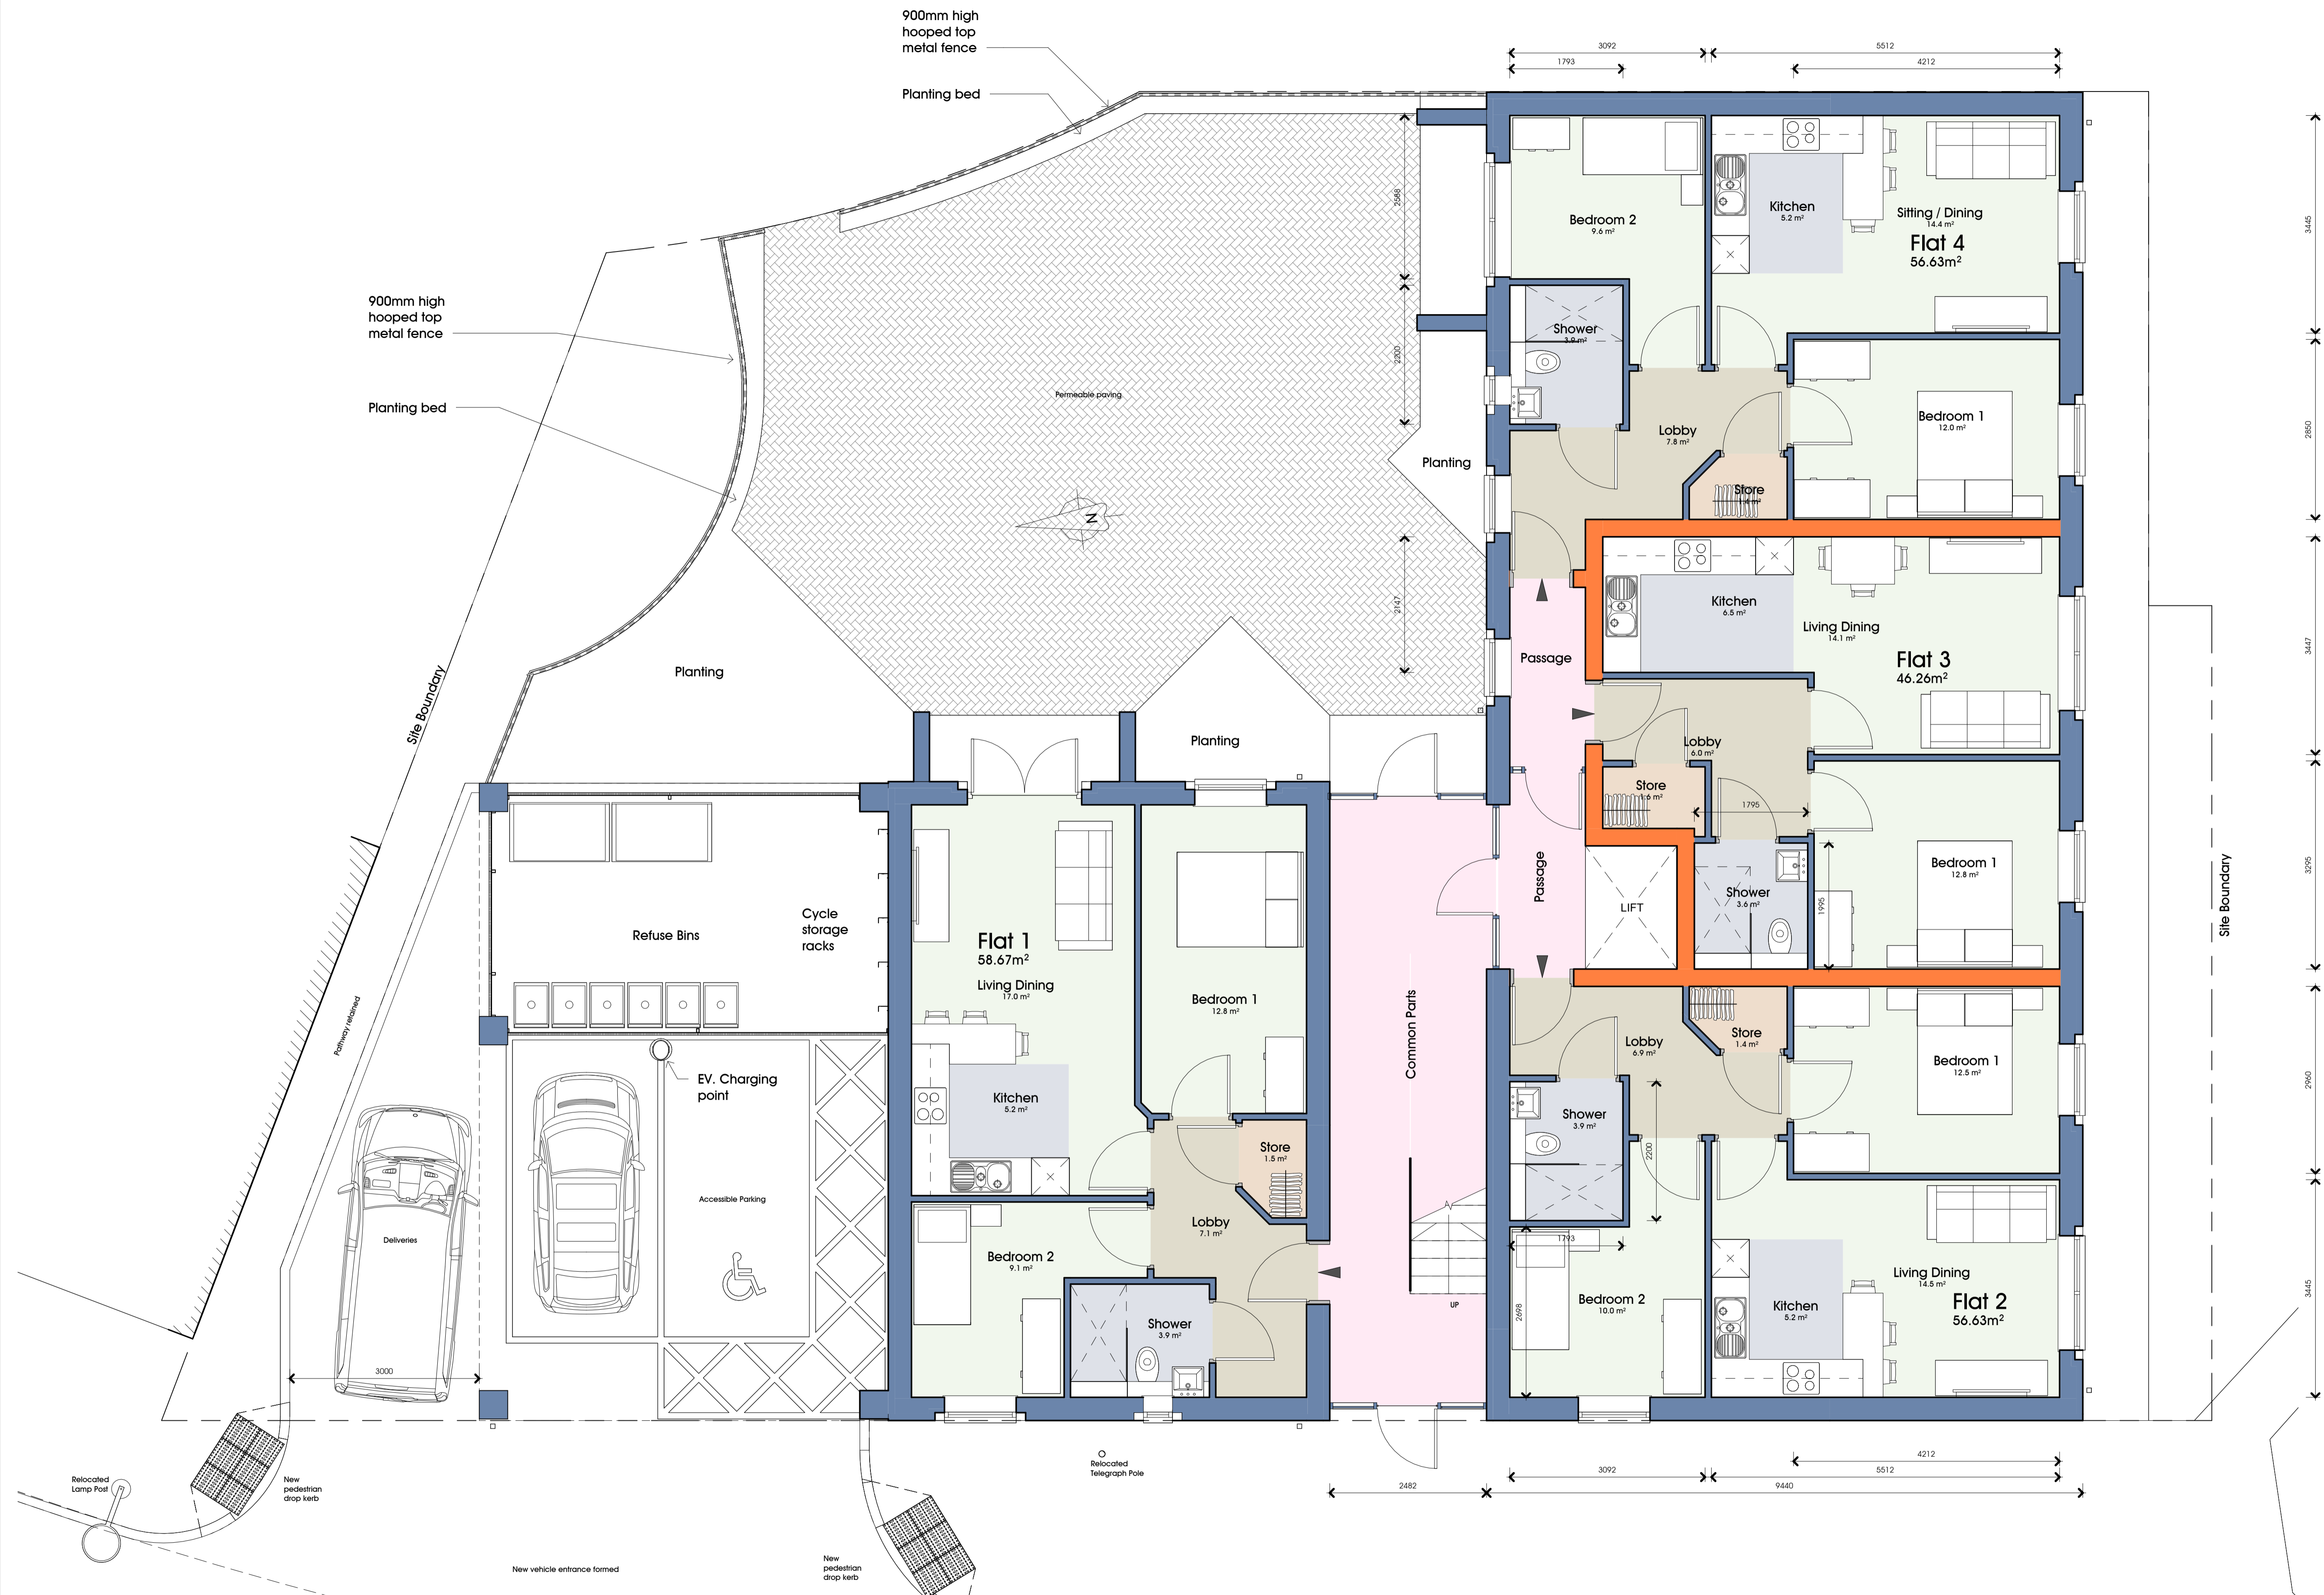

Ground Floor Plan

1:50  
 0 1m 2 3

D	12-02-2024	Dashed lines removed at main entrance
C	03-02-2024	West Bay (EV) Installation Adjusted
S	28-11-2023	EV Charger CAD3502
A	22-11-2023	Cycle rack added

Proposed Apartments  
 Former British Legion,  
 Towneley Road, Longridge  
 Mr & Mrs Hardacre

Planning  
 Ground Floor / Site Plan  
 DATE Nov 2023

JOB NO 3391  
 DRAWING NO 120  
 REVISION D  
 SCALE 1:50 @ A1

