


3/2023/0997

NOTES:
1: Do not scale this drawing, use figured dimensions only. 2: The Contractor, Sub Contractor or specialist supplier are responsible for confirming all dimensions prior to fabrication. 3: Any dimensional discrepancies are to be reported to the Architect immediately.

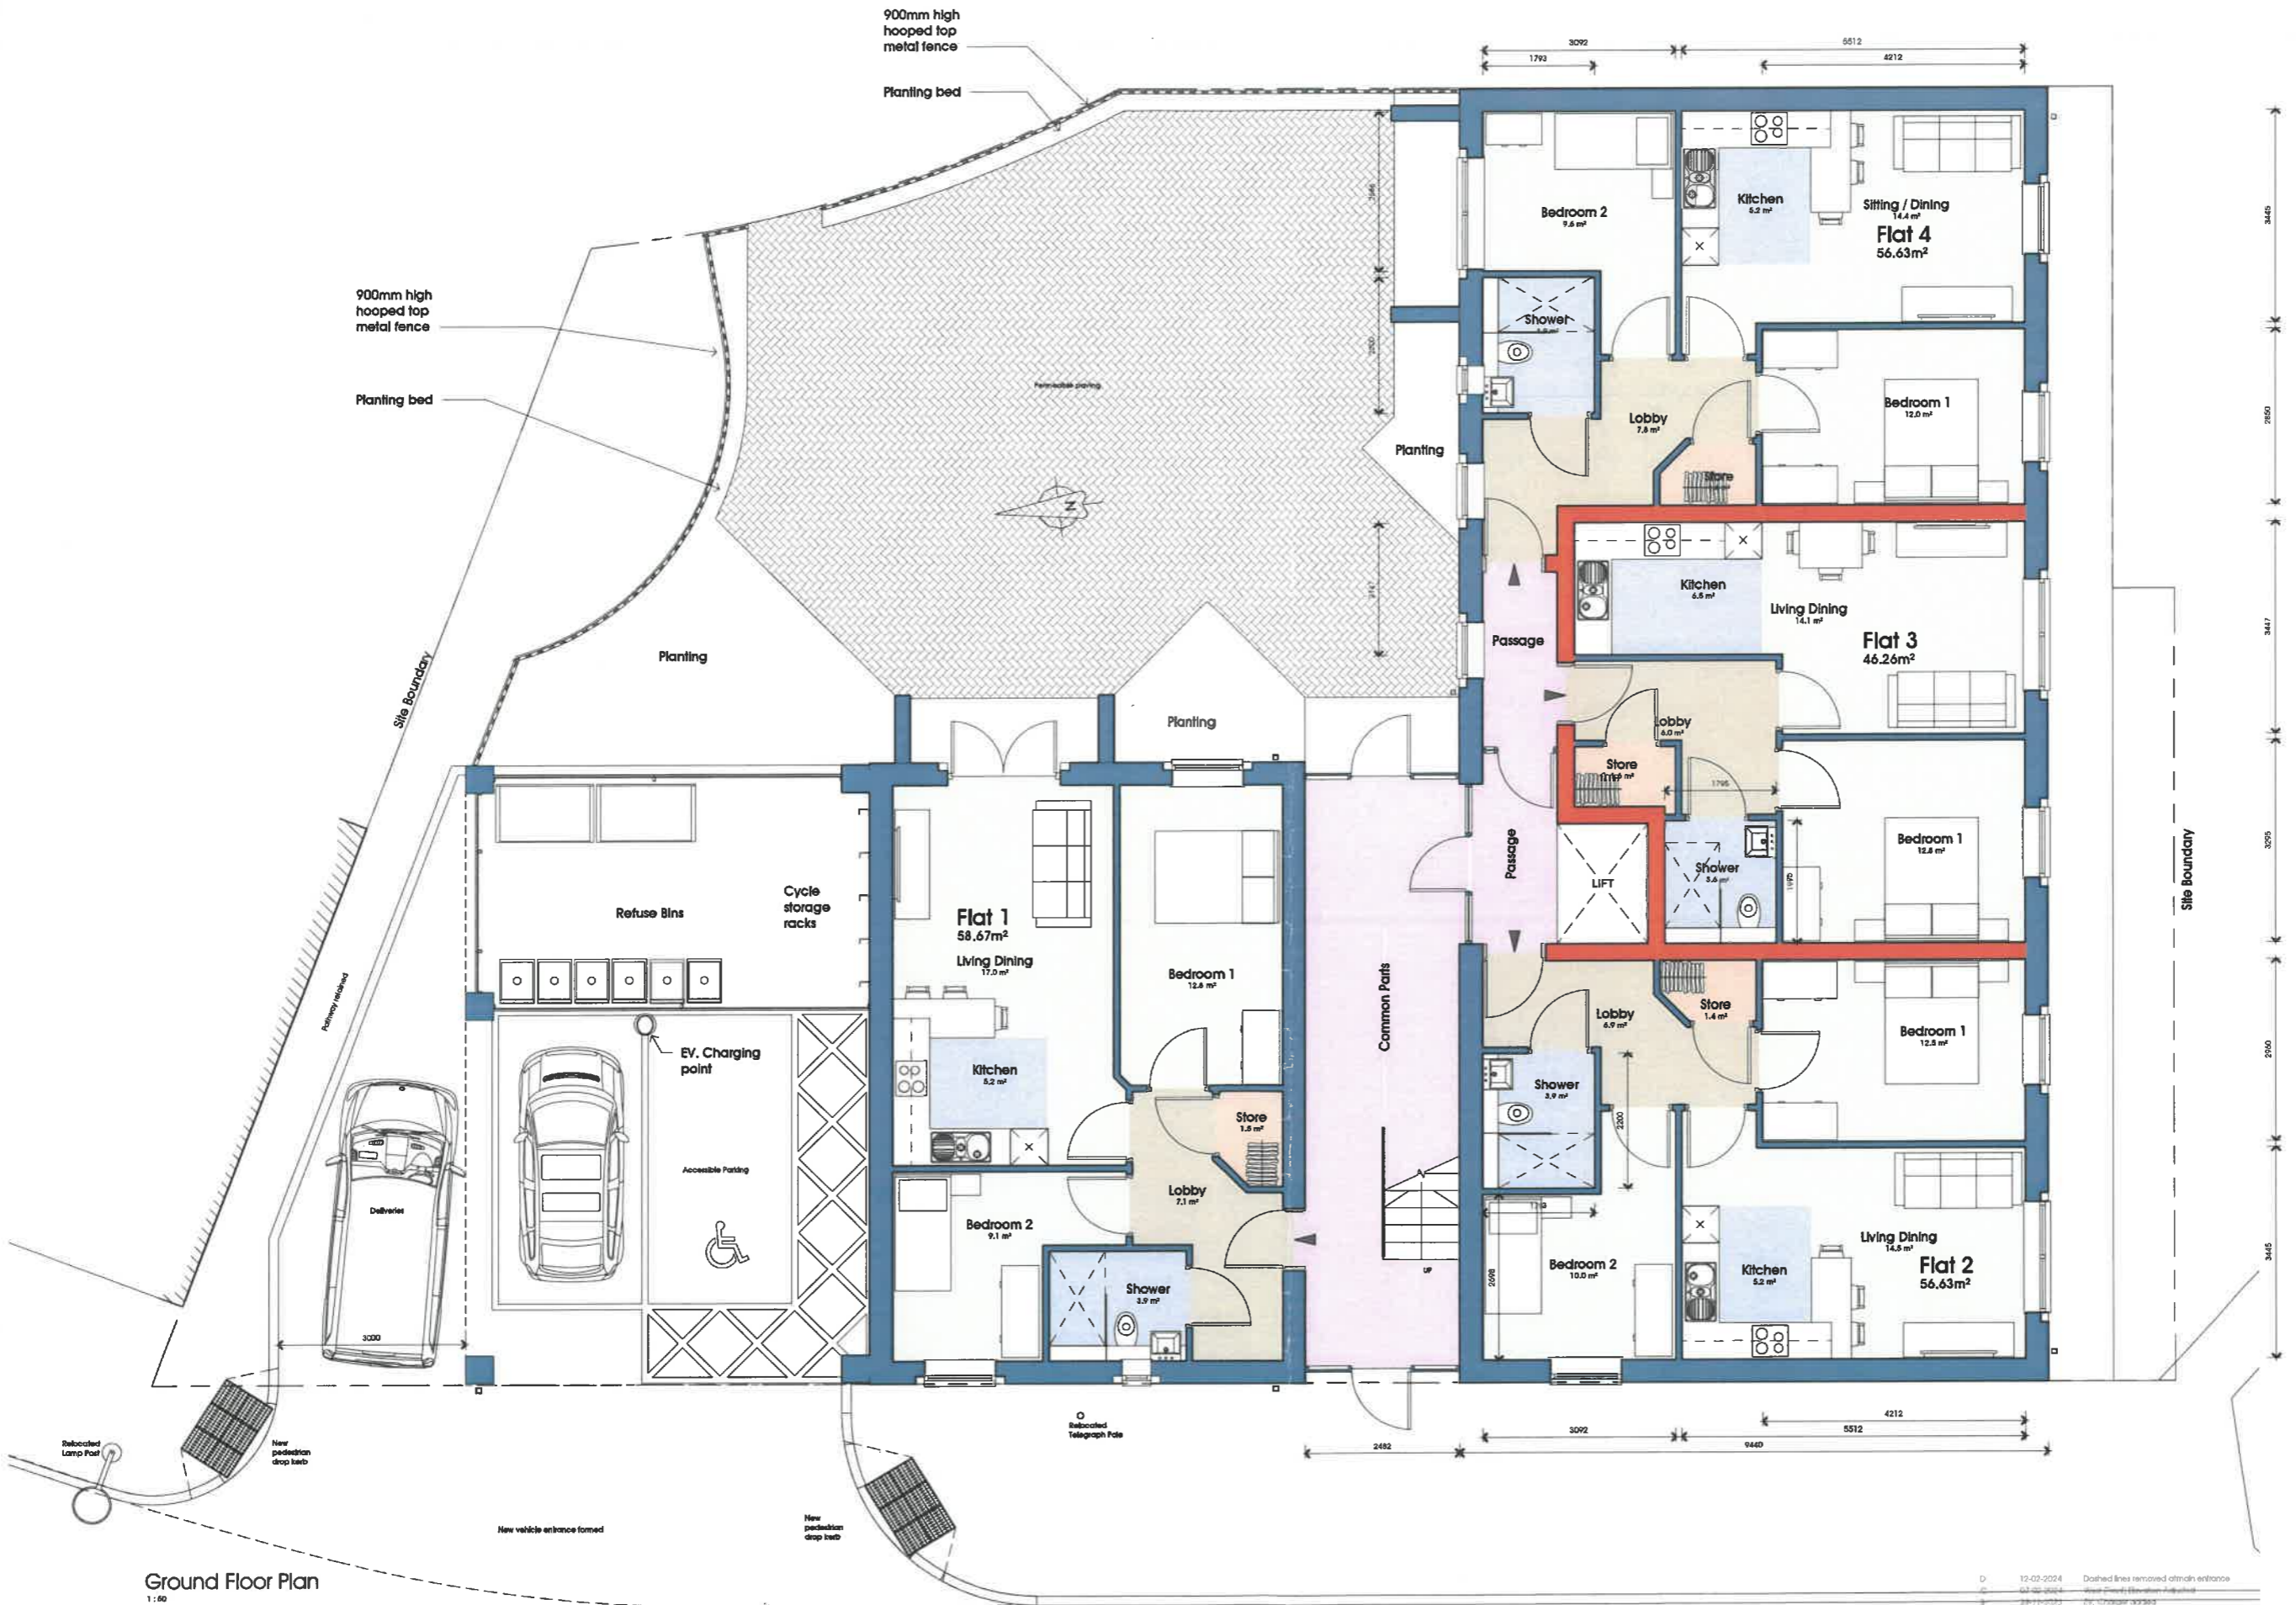

Ground Floor Plan

1:50
0 1m 2 3

D	12-02-2024	Dashed lines removed at main entrance
C	04-09-2023	Final Design Review and Approval
B	28-10-2023	Final Design Review and Approval
A	22-11-2023	Cycle rack added

Proposed Apartments
Former British Legion,
Towle Road, Longridge
Mr & Mrs Hardacre

Planning
Ground Floor / Site Plan
DATE Nov 2023

JOB NO 3391
DRAWING NO 120
REVISION D
SCALE 1:50 @ A1

