



**NOTES**  
 THIS DRAWING IS TO BE READ IN CONJUNCTION WITH ALL OTHER DRAWINGS FOR THIS PROJECT. ALL LEVELS AND DIMENSIONS ARE TO BE CHECKED ON SITE BY THE CONTRACTOR, PRIOR TO PLACING ORDERS OR COMMENCING ANY OF THE RELEVANT WORKS. ALL DIMENSIONS ARE IN MILLIMETRES UNLESS STATED OTHERWISE. ANY DISCREPANCIES BETWEEN THE INFORMATION SHOWN ON THE PLAN AND THAT FOUND ON SITE ARE TO BE REPORTED TO THE DESIGNER IMMEDIATELY.

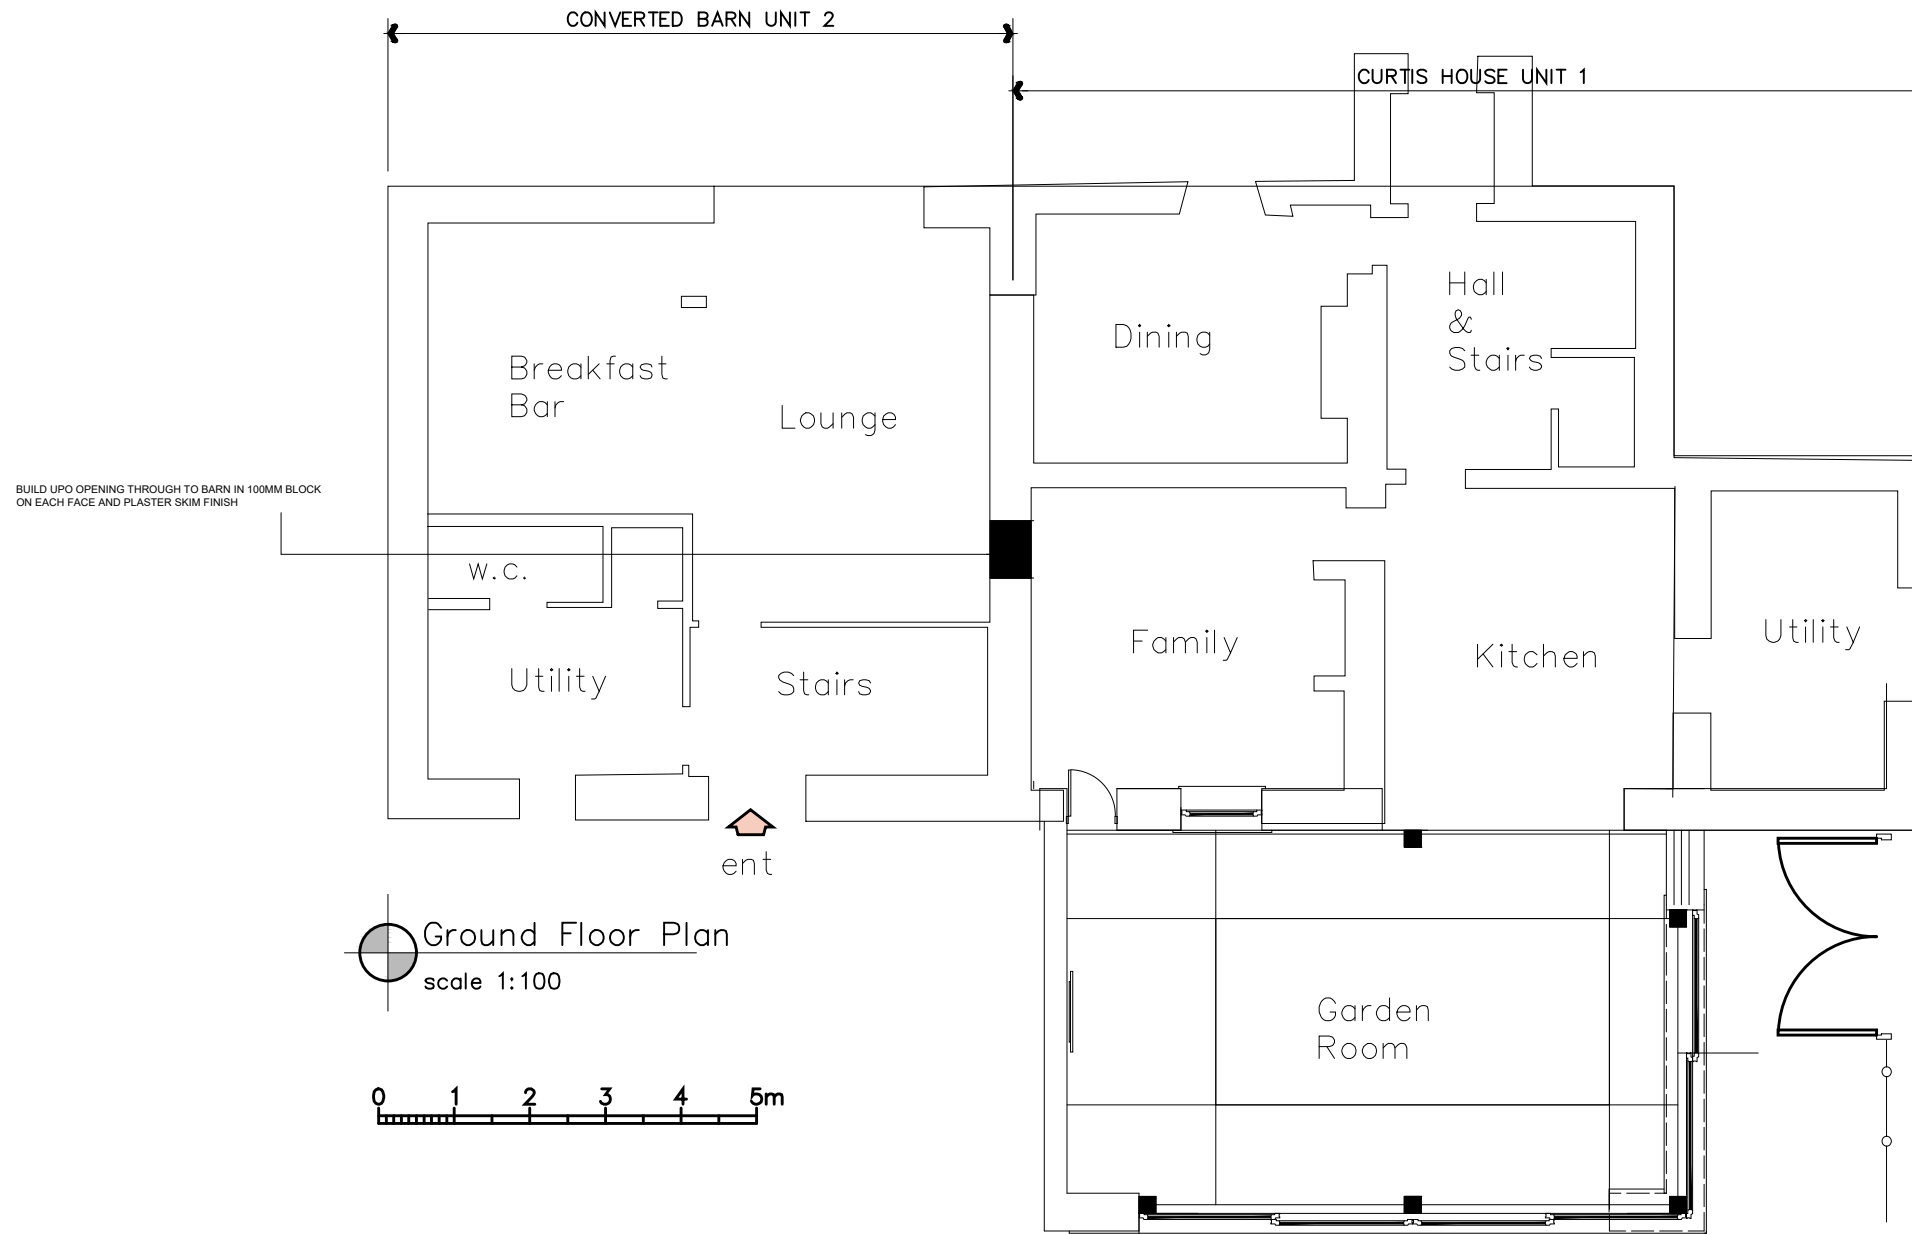

Ground Floor Plan  
 scale 1:100

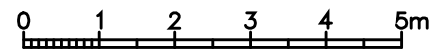

A 08.01.24 Entrance note added to Unit 2

Rev.	Date	Description

**A.L.H. Design Services**  
 Barley Cottage, Brewery Street, Longridge, Lancs  
 PR3 3NB, Tel & Fax : (01772) 785719

**Client**

Mr N. Sugden,  
 Curtis House,  
 Thornley-With Wheatley  
 Nr Longridge,  
 Lancs.

**Job/Scheme Title**

CHANGE OF USE TO 2  
 DWELLINGS

**Drawing Title**

PROPOSED FLOOR PLANS  
 (Ground Floor)

Job/Scheme Number	Drawing Number		
0723/93	Drawing No 10A		
Scale	Date	Drawn	Checked
1/100	Dec 23	a.t.l-h.	