
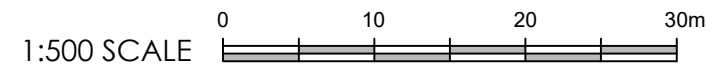


This drawing is to be read in conjunction with all relevant Architect, consultants' and specialists' drawings and specifications. The Architect is to be notified of any discrepancies before proceeding. Do not scale from this drawing. All dimensions and levels are to be checked on site. This drawing is subject to copyright. All work carried out before Planning and Building Permission has been granted is at the contractor/clients risk.

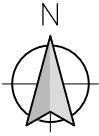

#### REVISIONS:

Rev A - RED/BLUE BOUNDARY AMENDED. - 16.02.2024 - TDM

Client  
Mr Robbins & Miss Ashcroft

Job Title  
Proposed Alterations and Extension  
Peele House  
Sawley  
Clitheroe  
BB7 4LE

Drawing Title  
Existing Site Plan

Scale 1:500 @A3	Date JULY '23	Drawn TdM
--------------------	------------------	--------------

**spa**  
SUNDERLAND PEACOCK ARCHITECTS  
SUNDERLAND PEACOCK & ASSOCIATES LTD.  
HAZELMERE, PIMLICO ROAD, CLITHEROE  
LANCASHIRE, BB7 2AG  
T 01200 423178 F 01200 427328  
E info@sunderlandpeacock.com  
www.sunderlandpeacock.com



6608 - S01A