


1:50 SCALE 0 1 2 3m
1:100 SCALE 0 2 4 6m

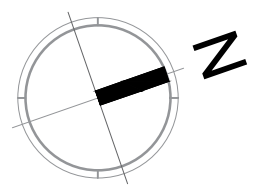


PROPOSED REAR (WEST) ELEVATION
Scale 1:100




PROPOSED SIDE (SOUTH) ELEVATION
Scale 1:100




PROPOSED FRONT (EAST) ELEVATION
Scale 1:100

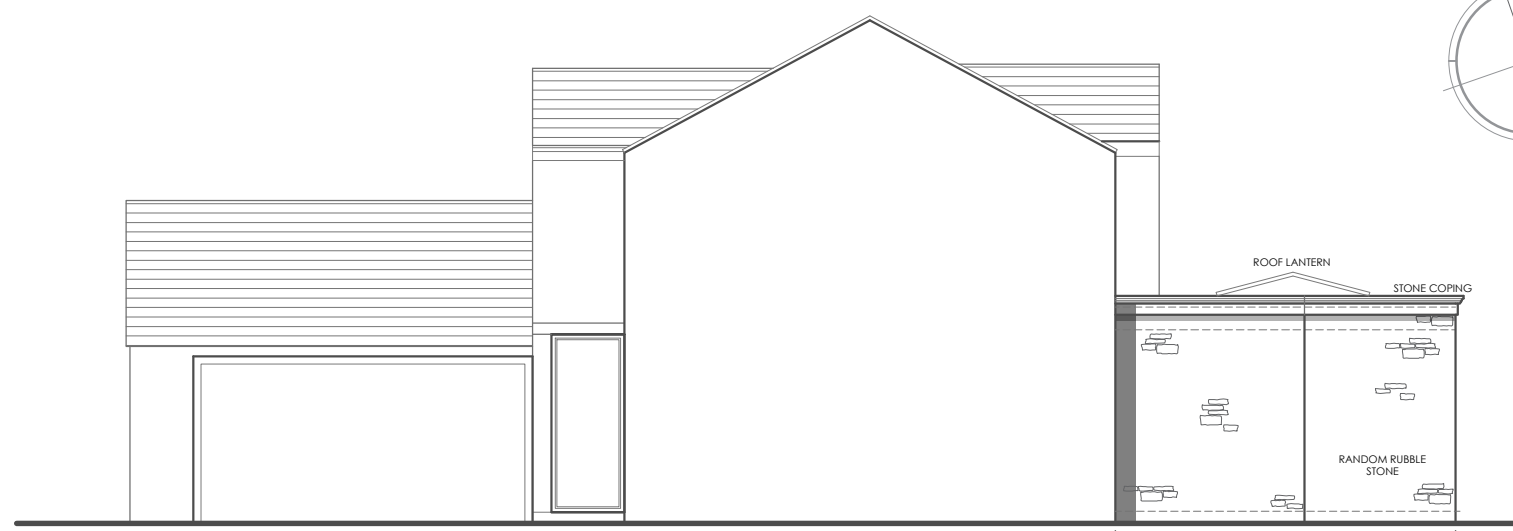

PROPOSED SIDE (NORTH) ELEVATION
Scale 1:100

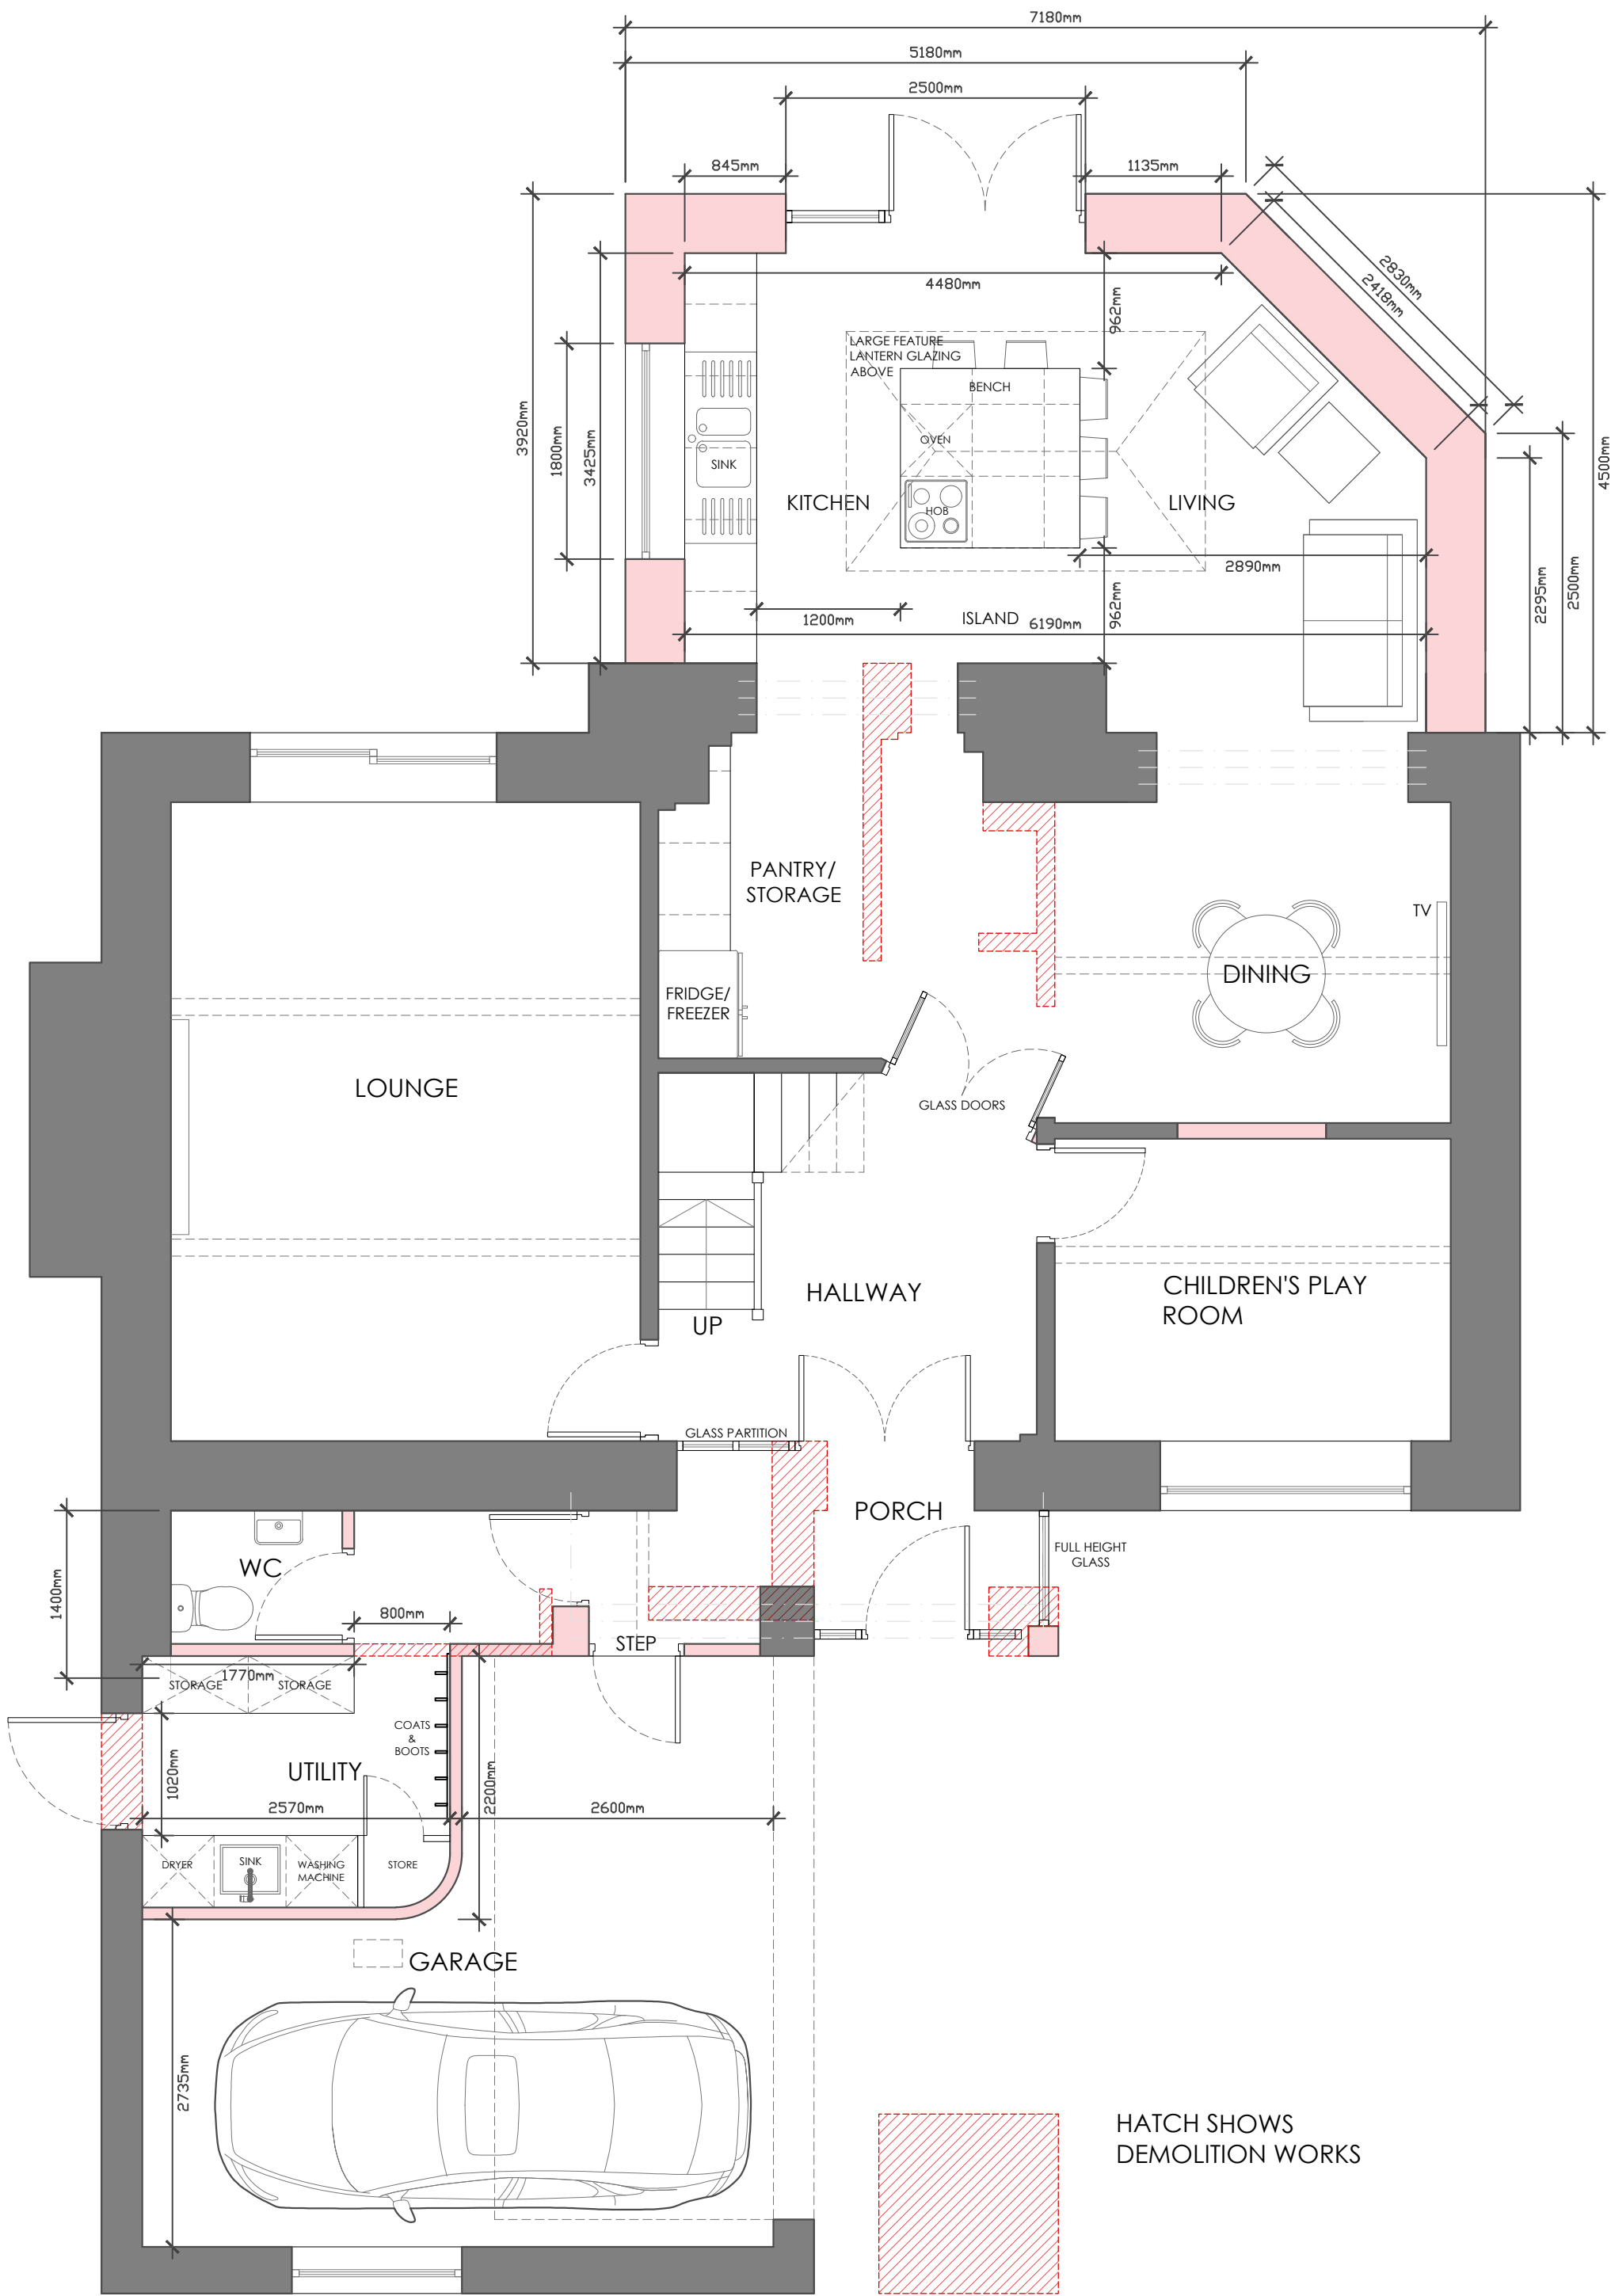

PROPOSED GROUND FLOOR PLAN
Scale 1:50

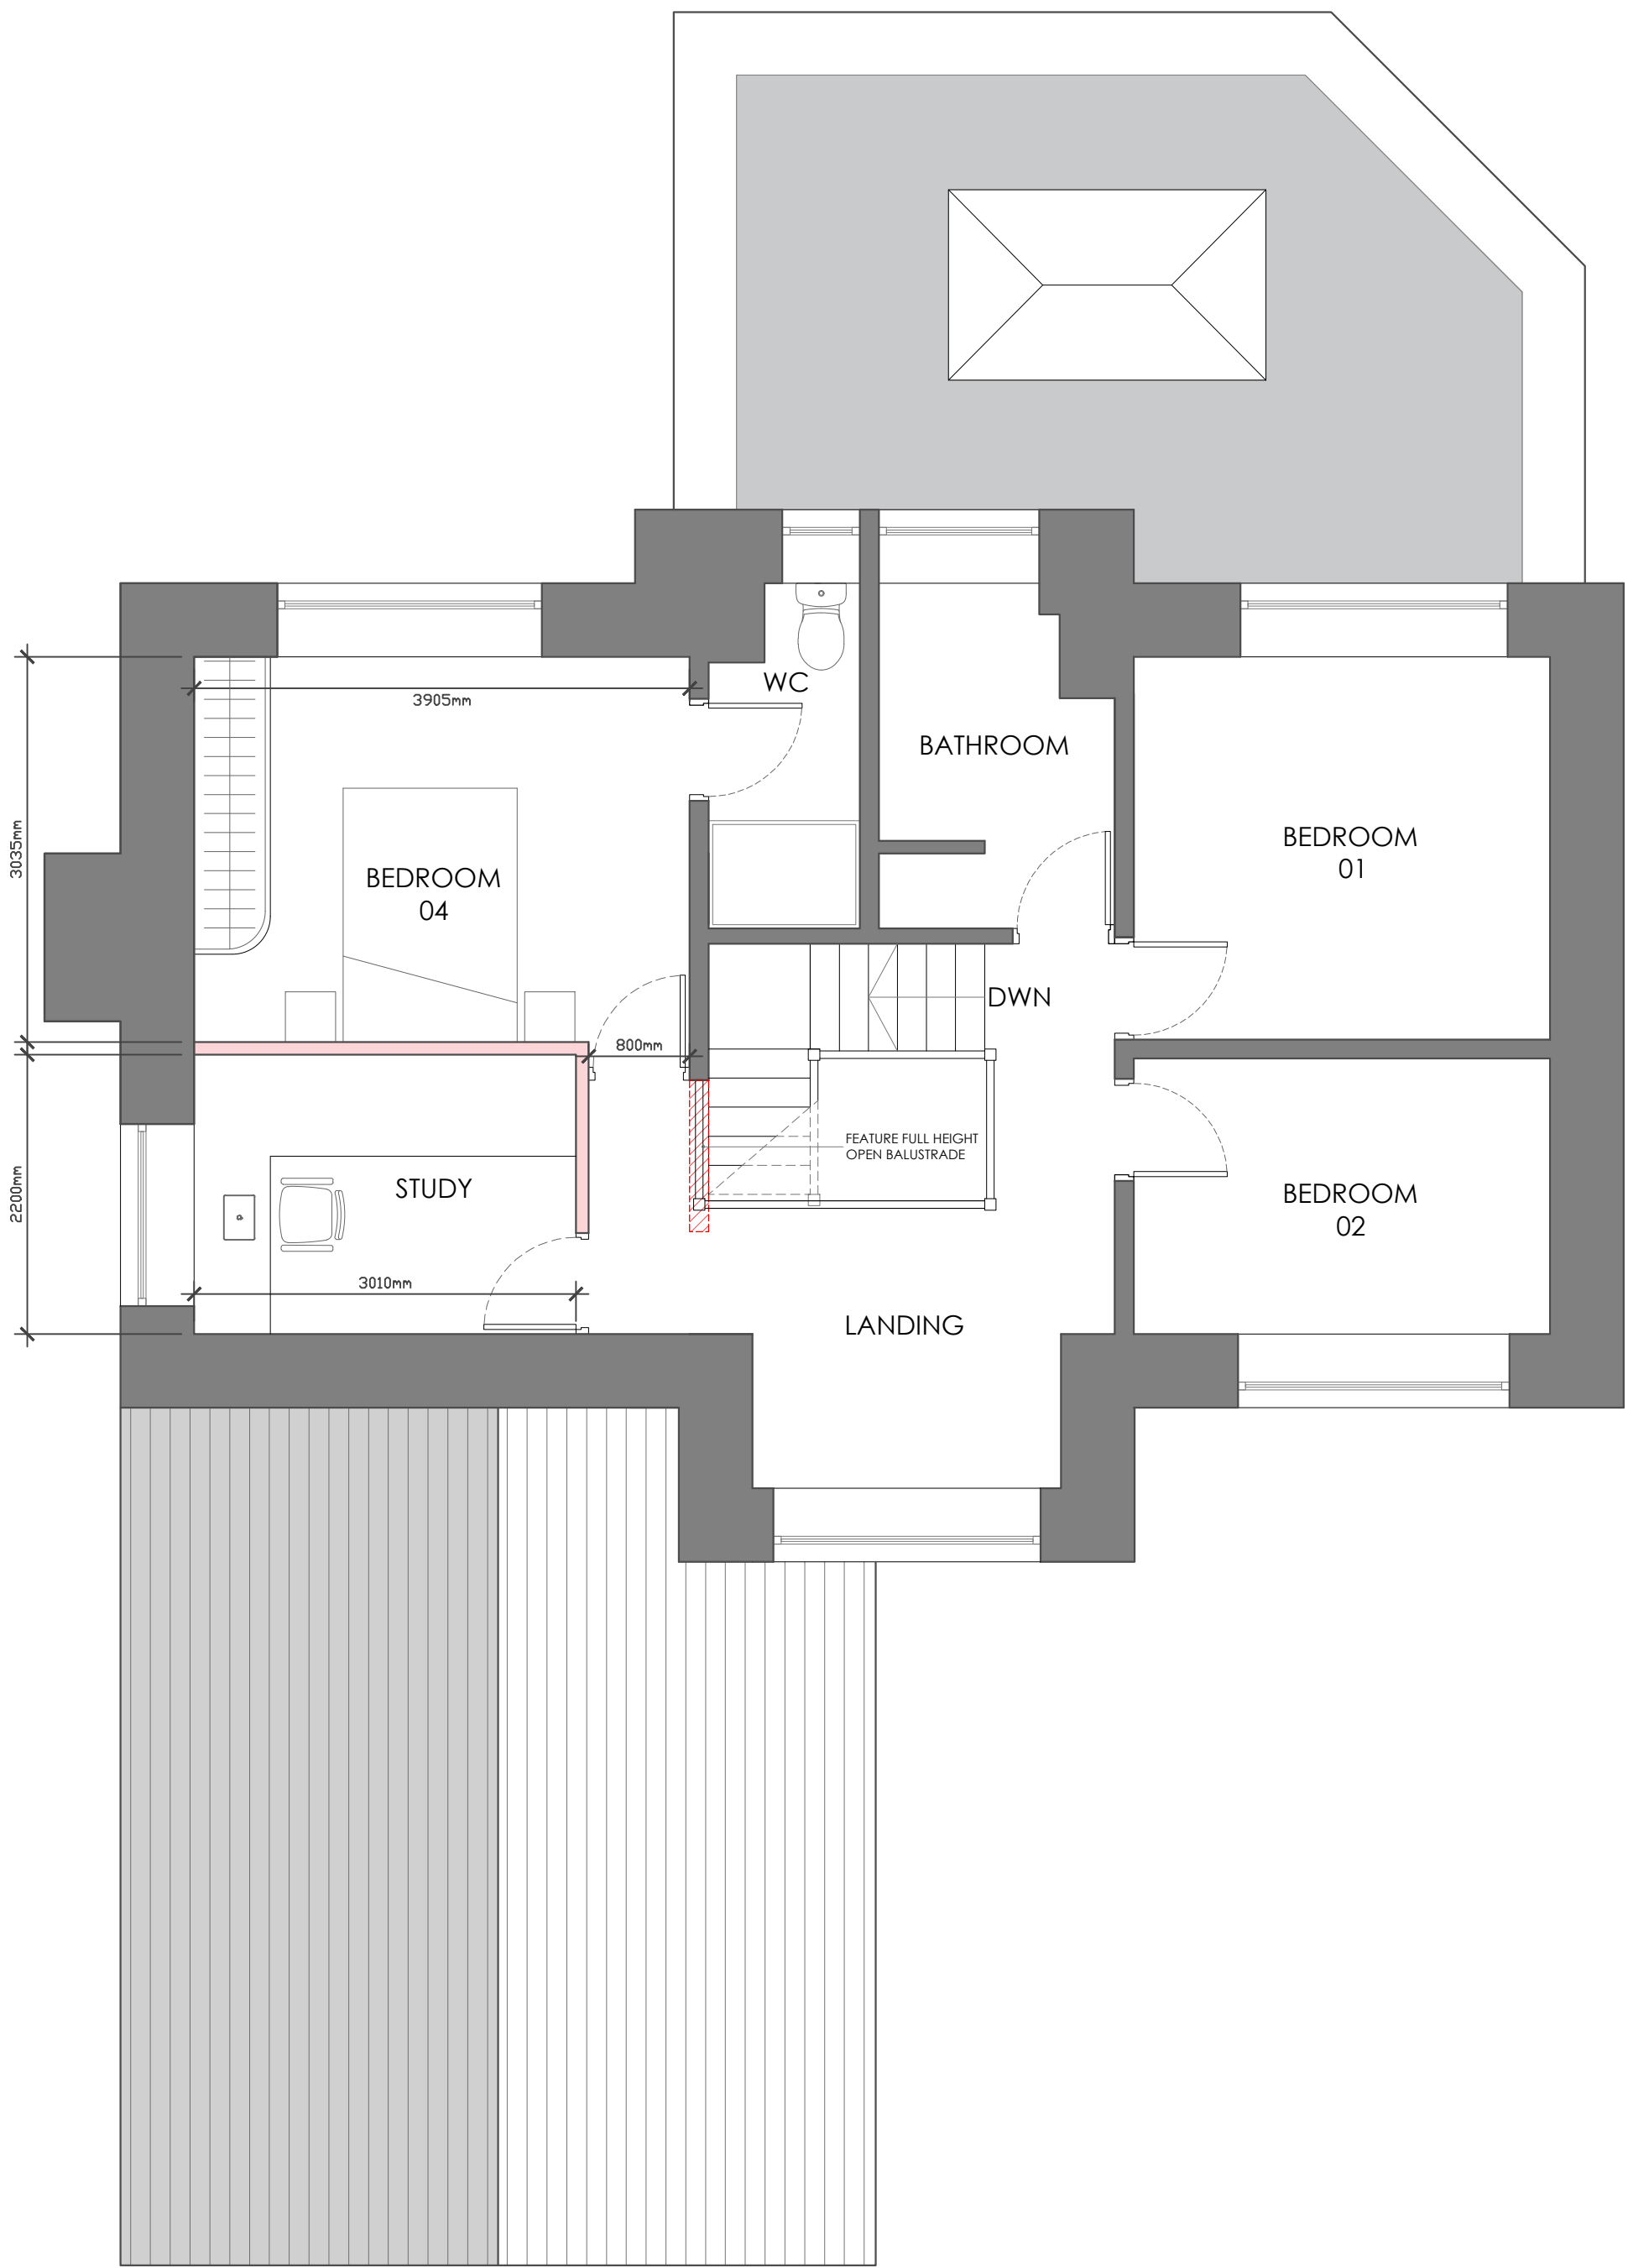

PROPOSED FIRST FLOOR PLAN
Scale 1:50

| | | | |
|---|-----|------------------------------------|----------|
| E | PDC | Room annotations corrected | 15.02.24 |
| D | TDM | Drawing titles amended | 20.12.23 |
| C | TDM | Revised following clients comments | 11.08.23 |
| B | TDM | Revised following clients comments | 19.07.23 |
| A | TDM | Revised following clients comments | 20.03.23 |

Client
Mr Robbins & Miss Ashcroft

Job Title
Proposed Alterations and Extension
Peele House
Sawley
Clitheroe
BB7 4LE

Drawing Title
Single-storey rear extension
& internal remodelling
Proposed floor plans
and elevations.

Scale
Various @A1

Date
JULY '23

Drawn
TdM

spa
SUNDERLAND PEACOCK ARCHITECTS
SUNDERLAND PEACOCK & ASSOCIATES LTD.
HAZELMERE, PRALICO ROAD, CLITHEROE
LANCASHIRE, BB7 2AG
T 01200 423178 F 01200 427328
E info@sunderlandpeacock.com
www.sunderlandpeacock.com



6608 -P04E