


This drawing is to be read in conjunction with all relevant Architect, consultants' and specialists' drawings and specifications. The Architect is to be notified of any discrepancies before proceeding. Do not scale from this drawing. All dimensions and levels are to be checked on site. This drawing is subject to copyright. All work carried out before Planning and Building Permission has been granted is at the contractor/clients risk.


1:50 SCALE 0 1 2 3m
1:100 SCALE 0 2 4 6m

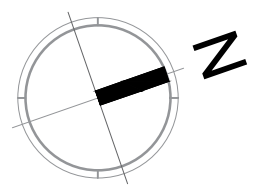

EXISTING SIDE (SOUTH) ELEVATION
Scale 1:100




EXISTING FRONT (EAST) ELEVATION
Scale 1:100

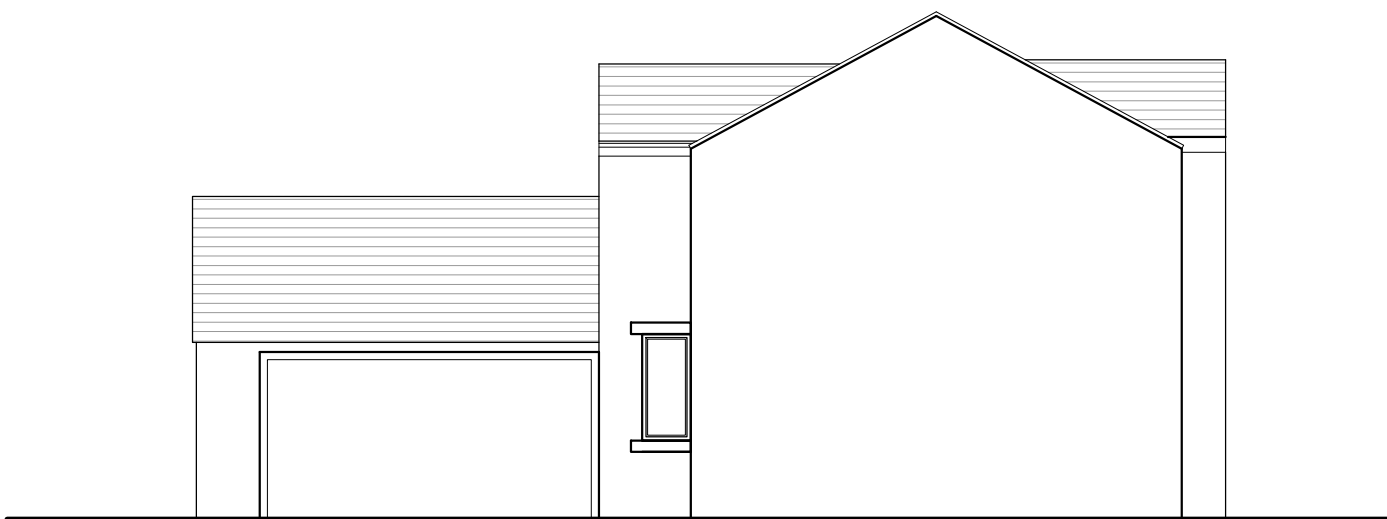


EXISTING SIDE (NORTH) ELEVATION
Scale 1:100



EXISTING REAR (WEST) ELEVATION
Scale 1:100

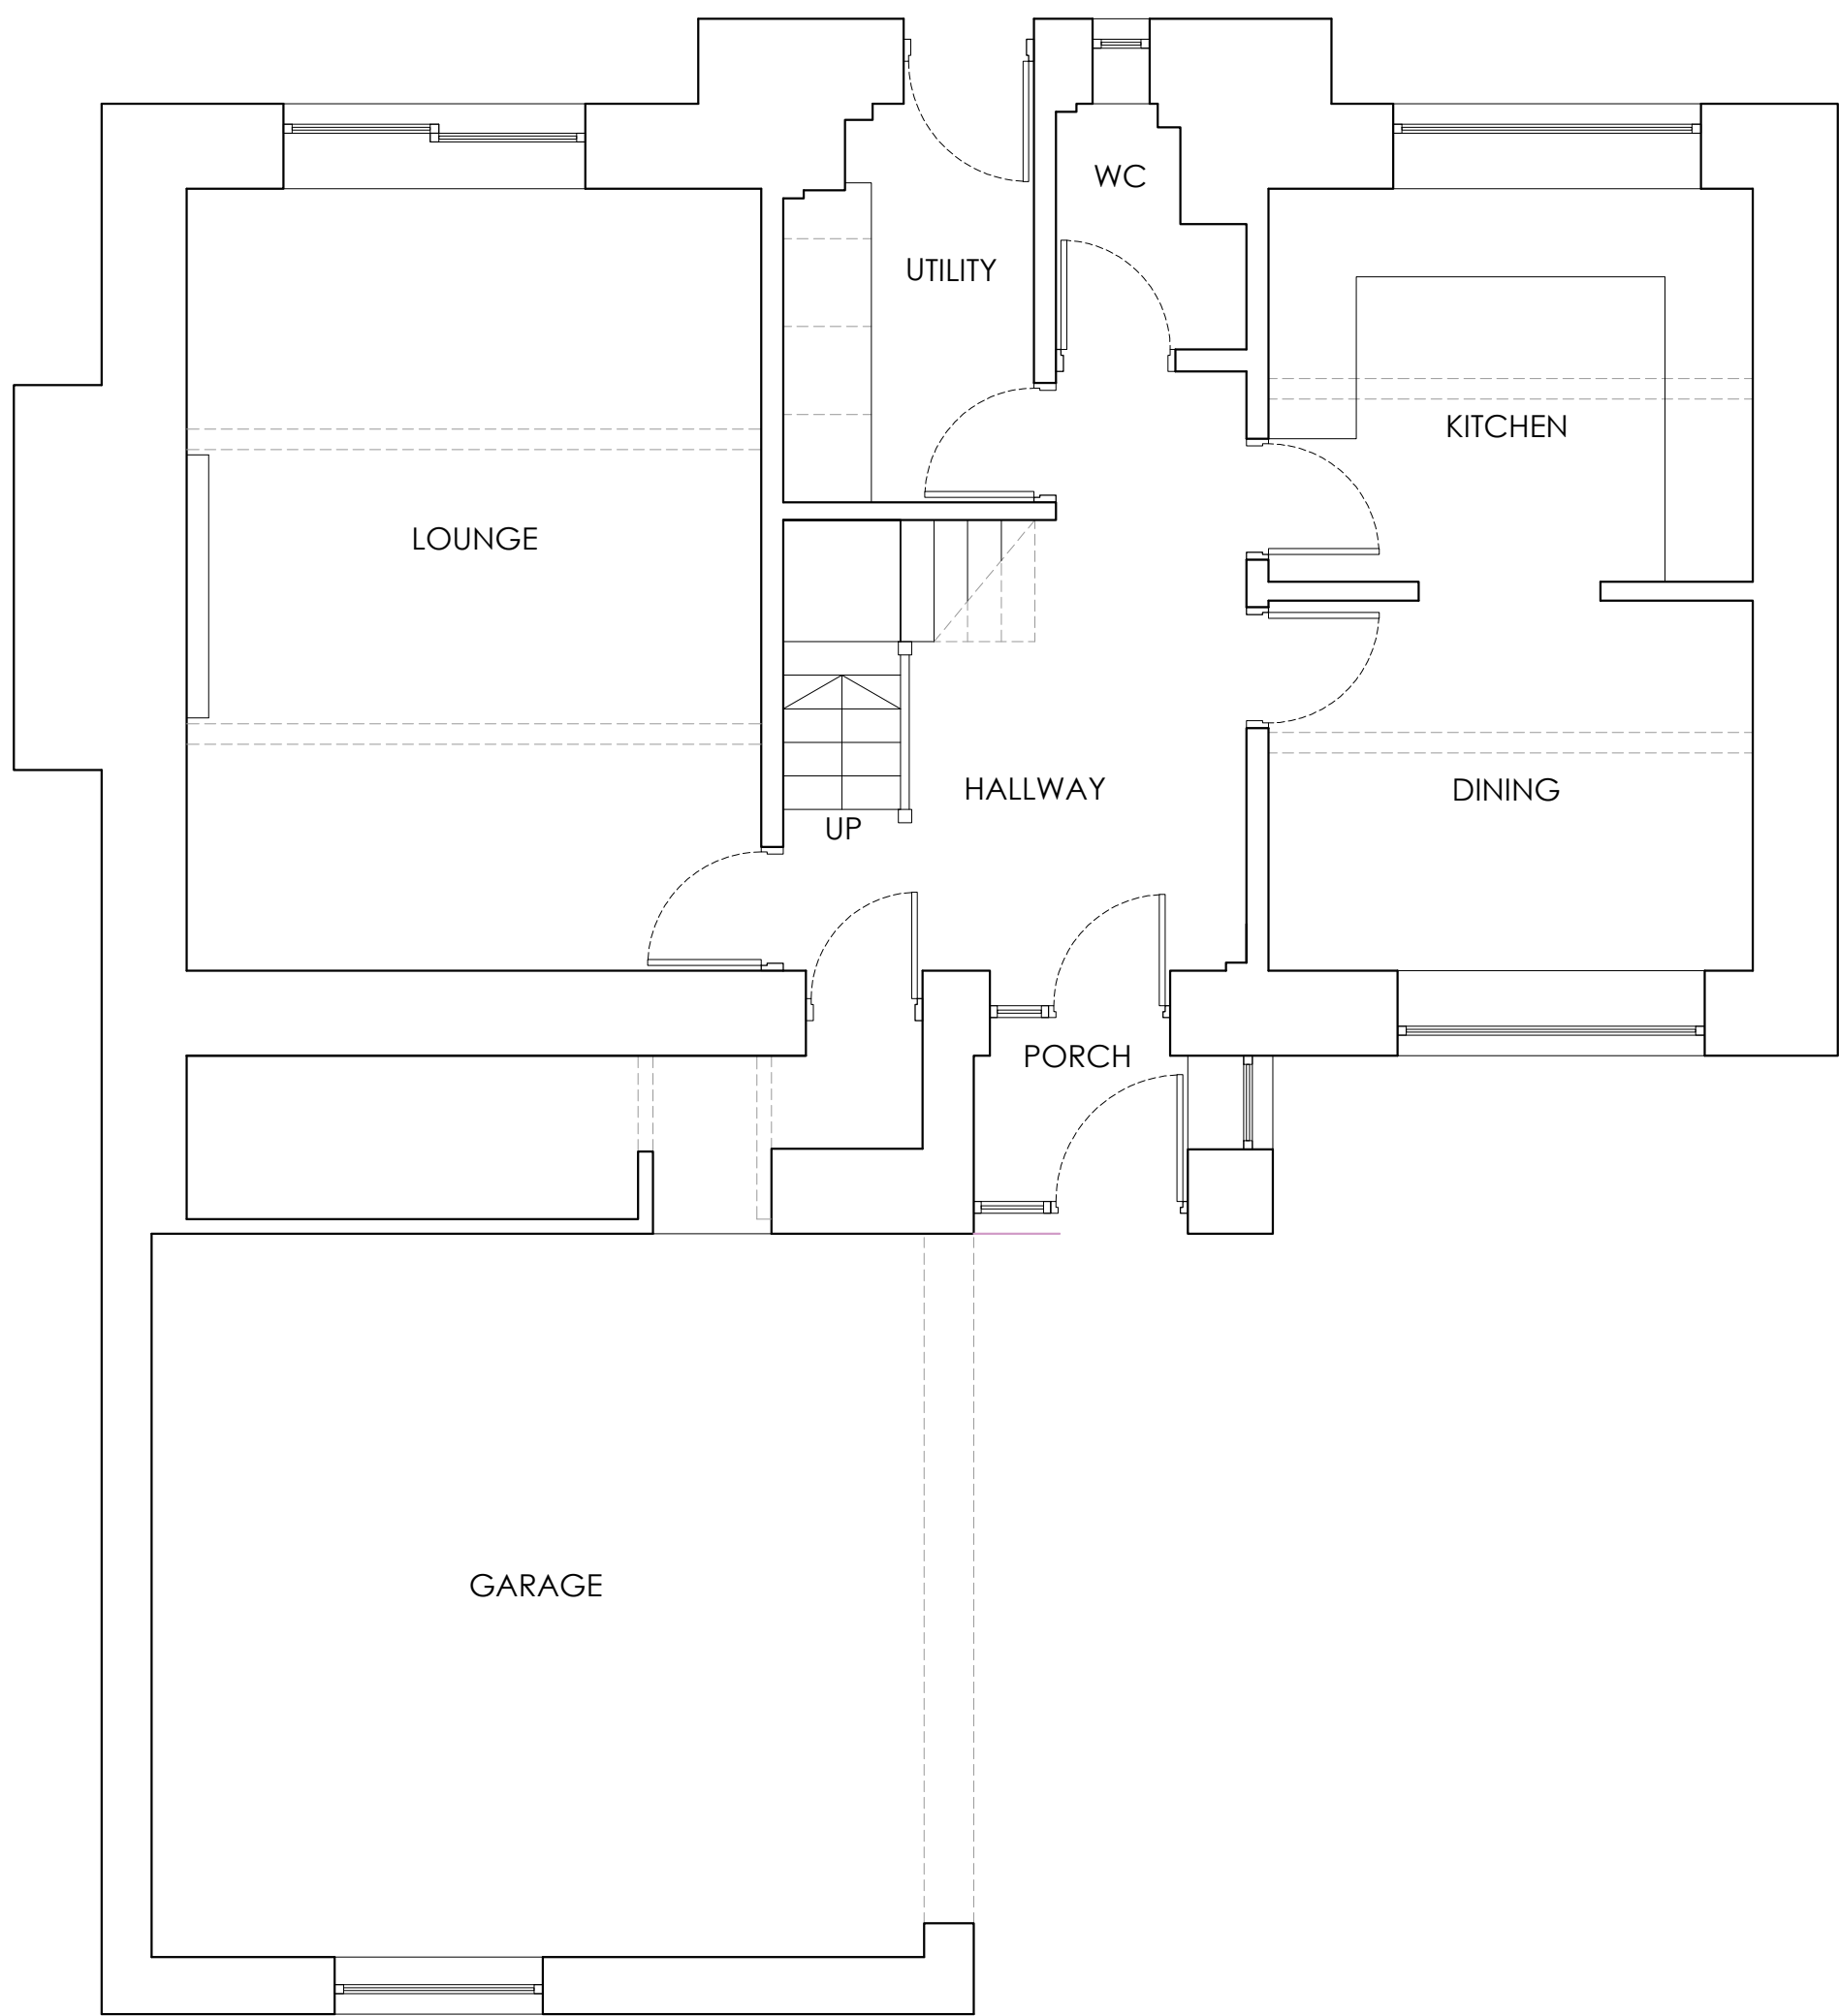

EXISTING GROUND FLOOR PLAN
Scale 1:50

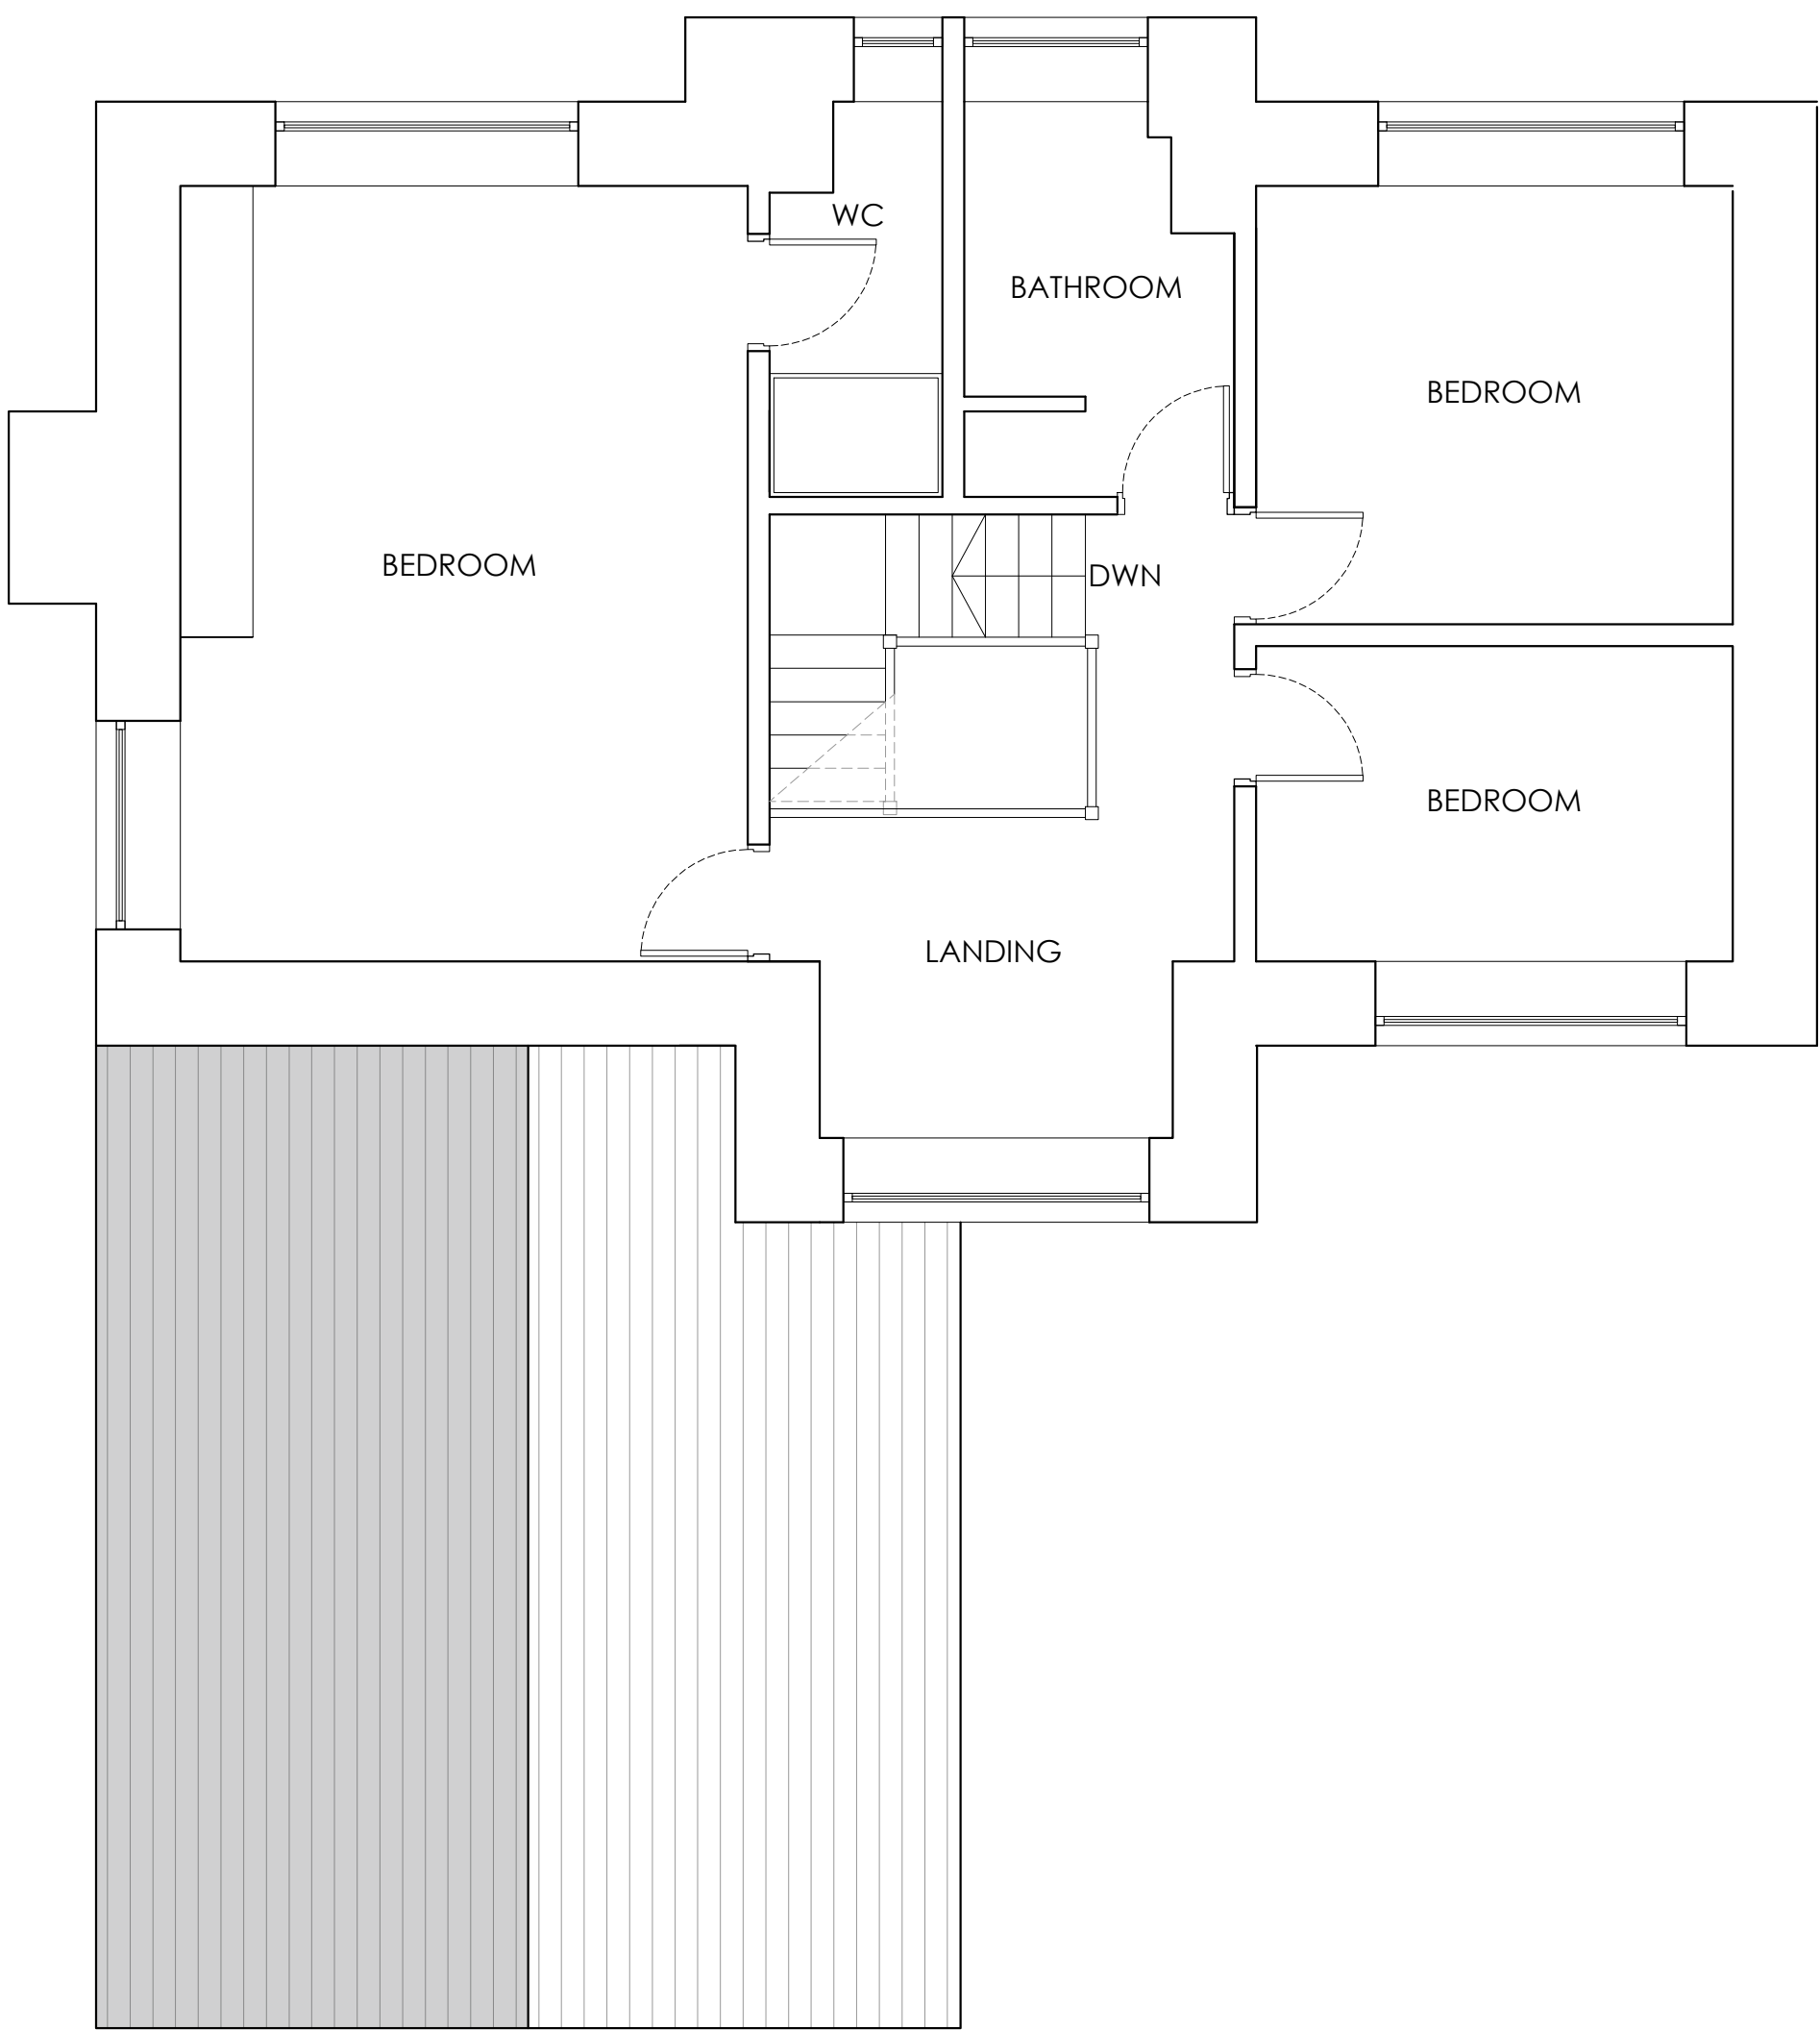

EXISTING FIRST FLOOR PLAN
Scale 1:50

Client Mr Robbins & Miss Ashcroft		
Job Title Proposed Alterations and Extension Peele House Sawley Clitheroe BB7 4LE		
Drawing Title Existing Floor Plans and Elevations		
Scale Various @A1	Date Jan '22	Drawn TdM

spa

SUNDERLAND PEACOCK ARCHITECTS

SUNDERLAND PEACOCK & ASSOCIATES LTD.
HAZELMERE, PIMALICO ROAD, CLITHEROE
LANCASHIRE, BB7 2AG
T 01200 423178 F 01200 427328
E info@sunderlandpeacock.com
www.sunderlandpeacock.com

6608 -E01