


PROPOSED SOUTH ELEVATION

SCALE 1:100  
0 2 4 6m




PROPOSED EAST ELEVATION

SCALE 1:100  
0 2 4 6m

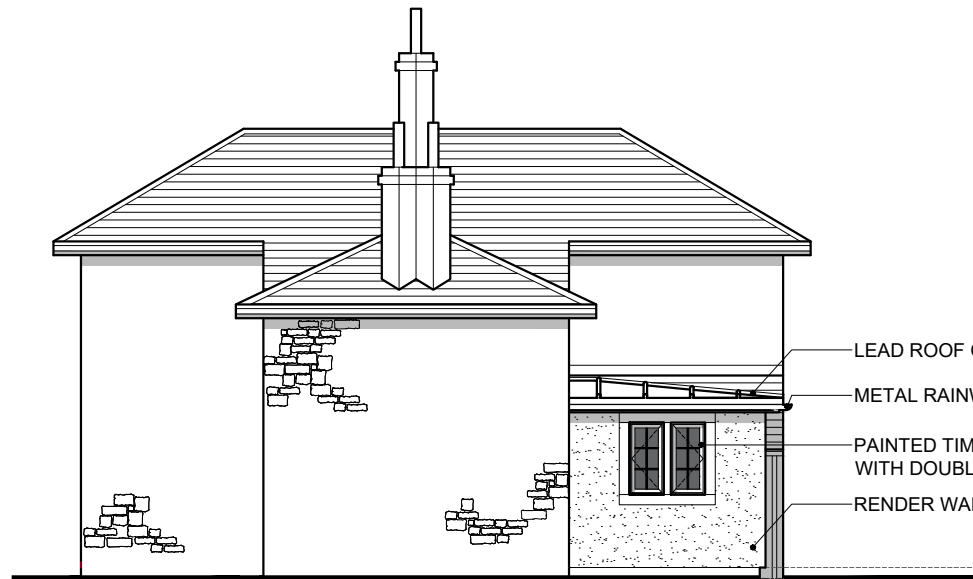


PROPOSED NORTH ELEVATION

SCALE 1:100  
0 2 4 6m

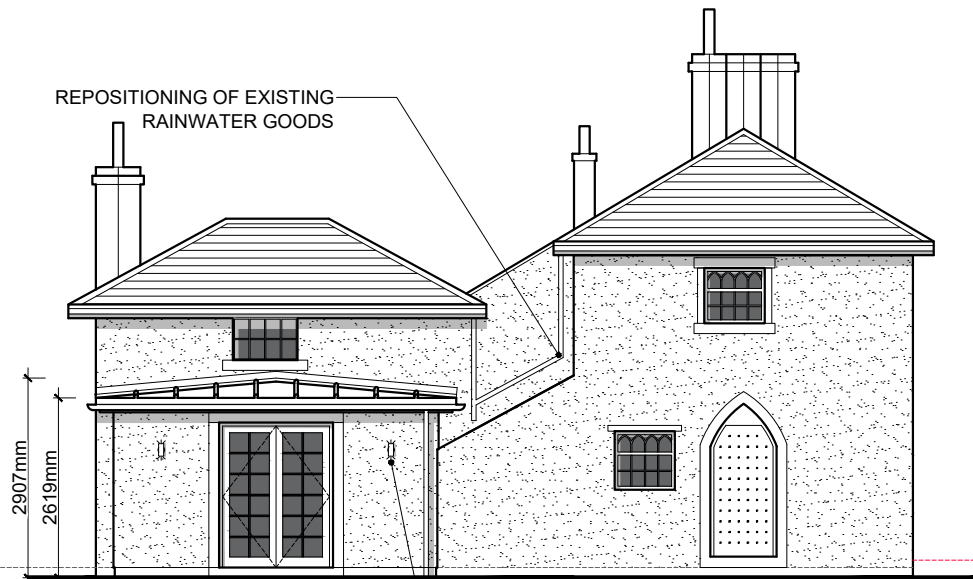


PROPOSED WEST ELEVATION

SCALE 1:100  
0 2 4 6m

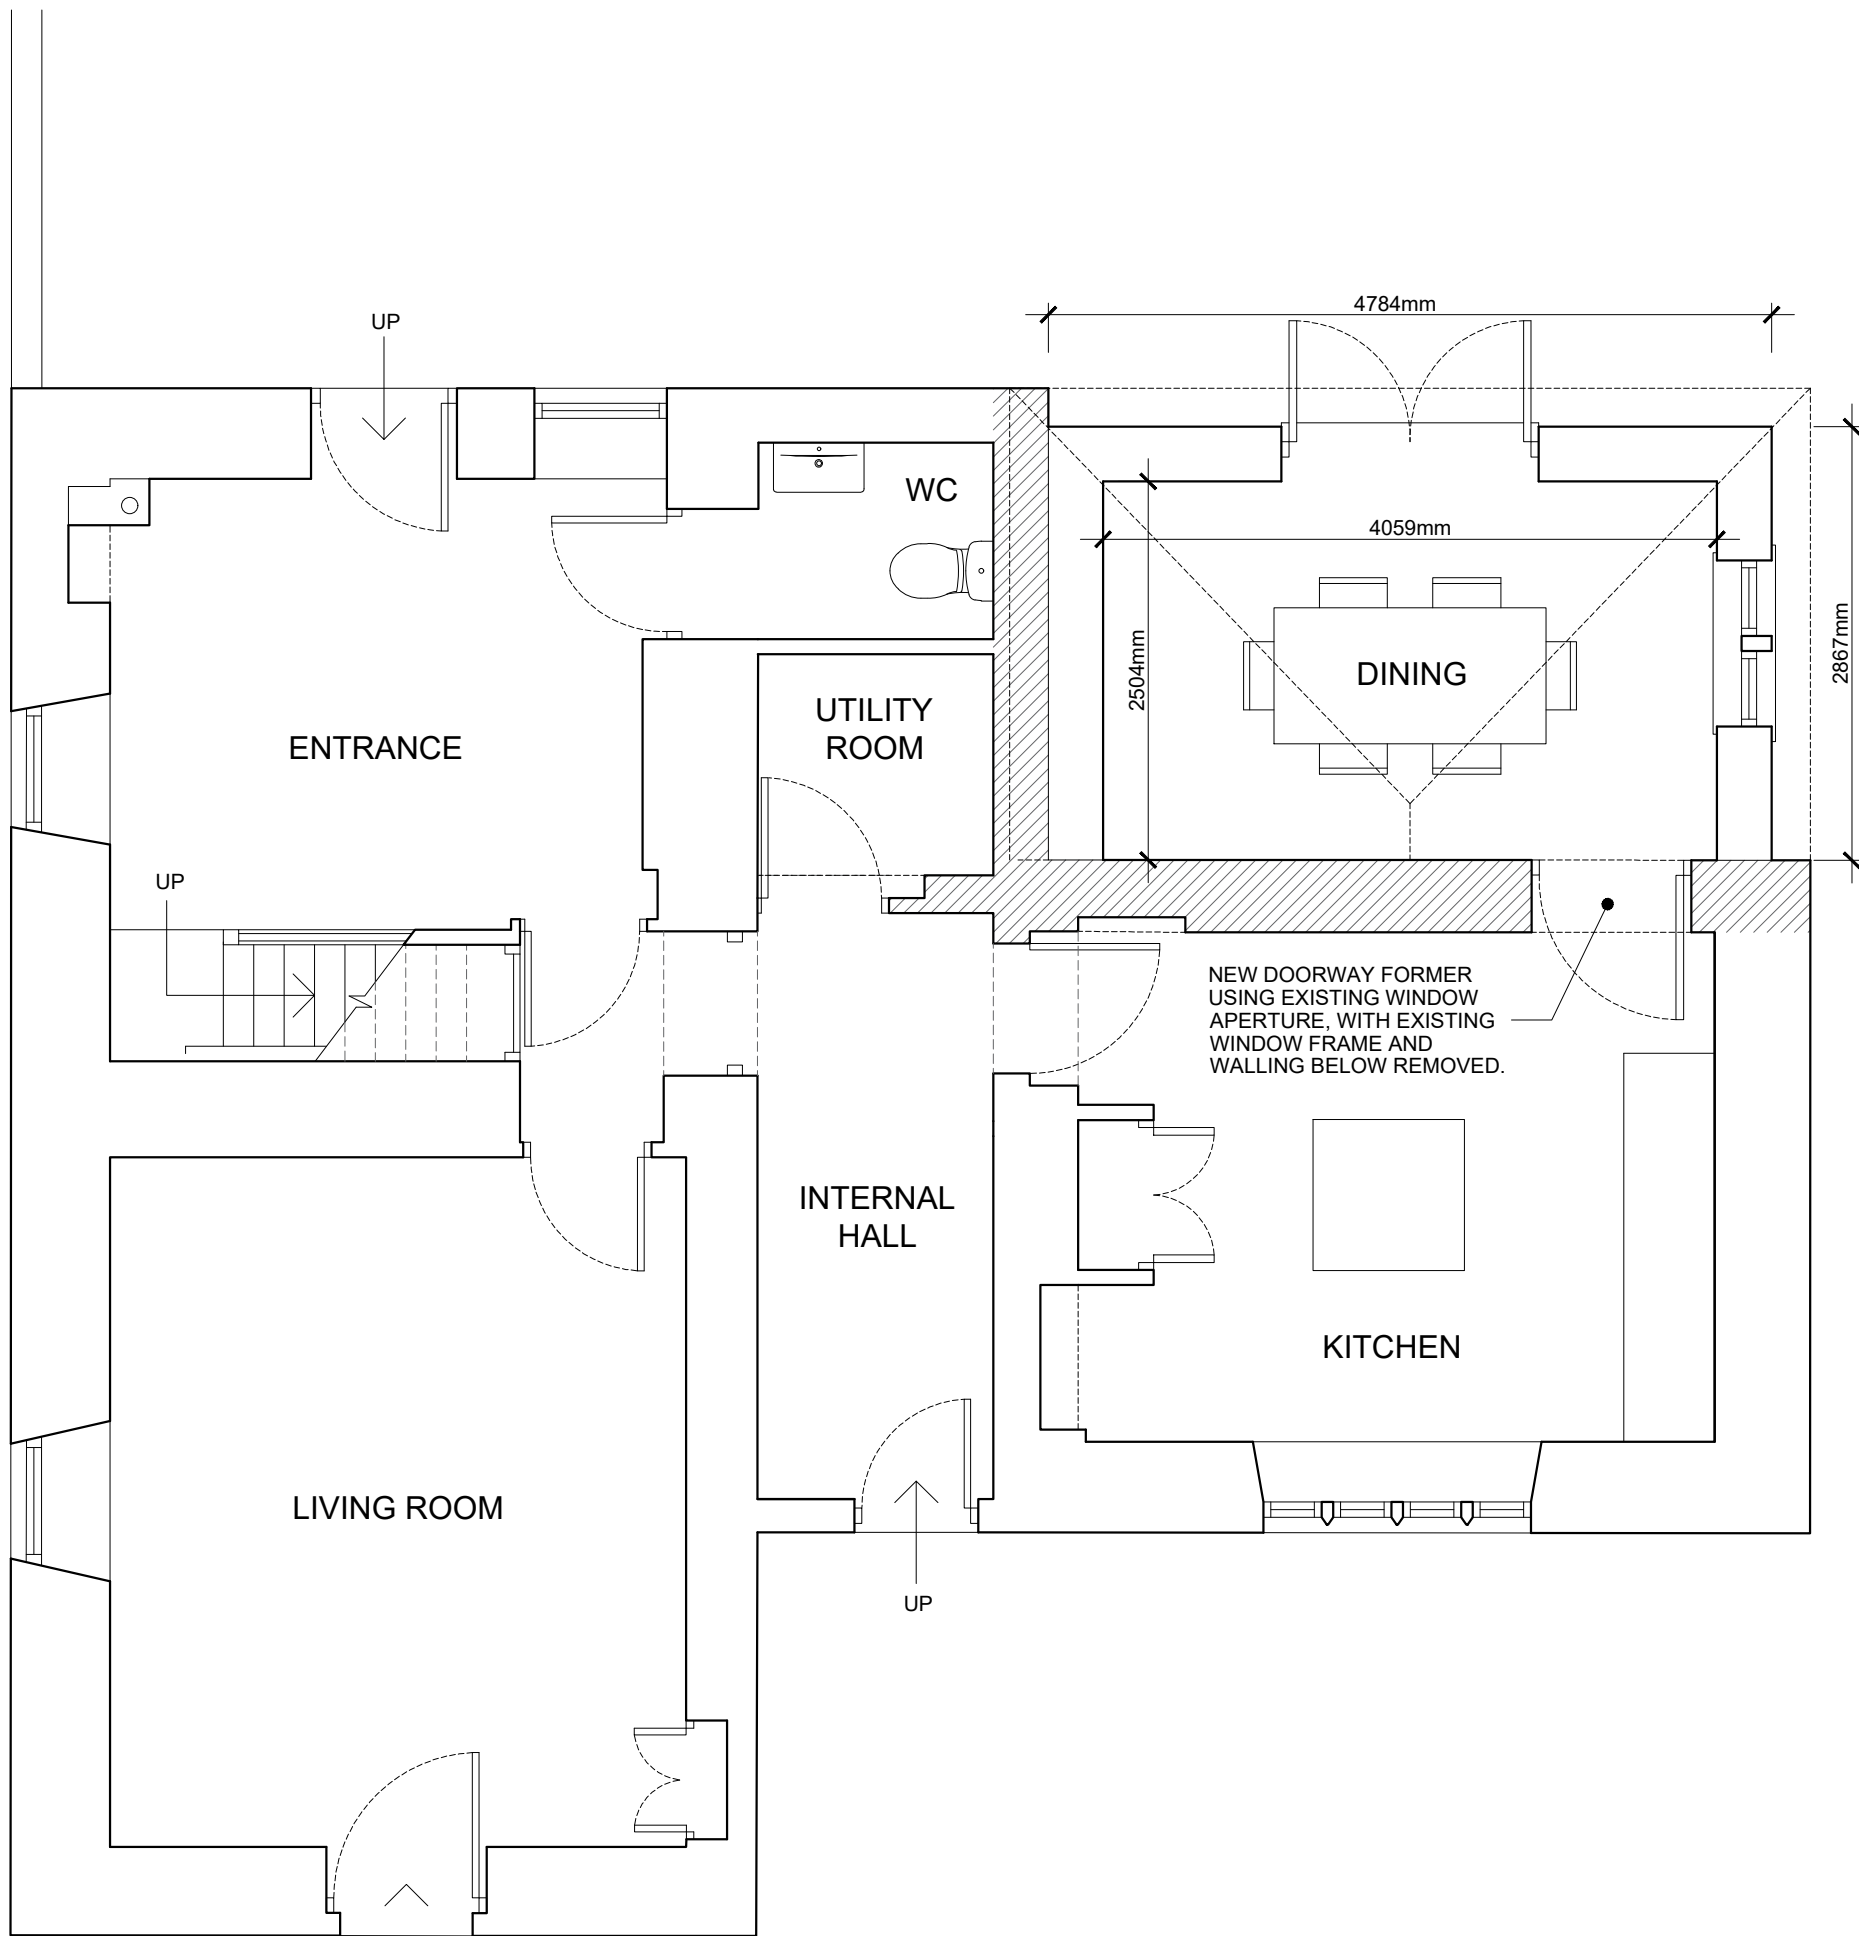

PROPOSED GROUND FLOOR PLAN

SCALE 1:50  
0 1 2 3m

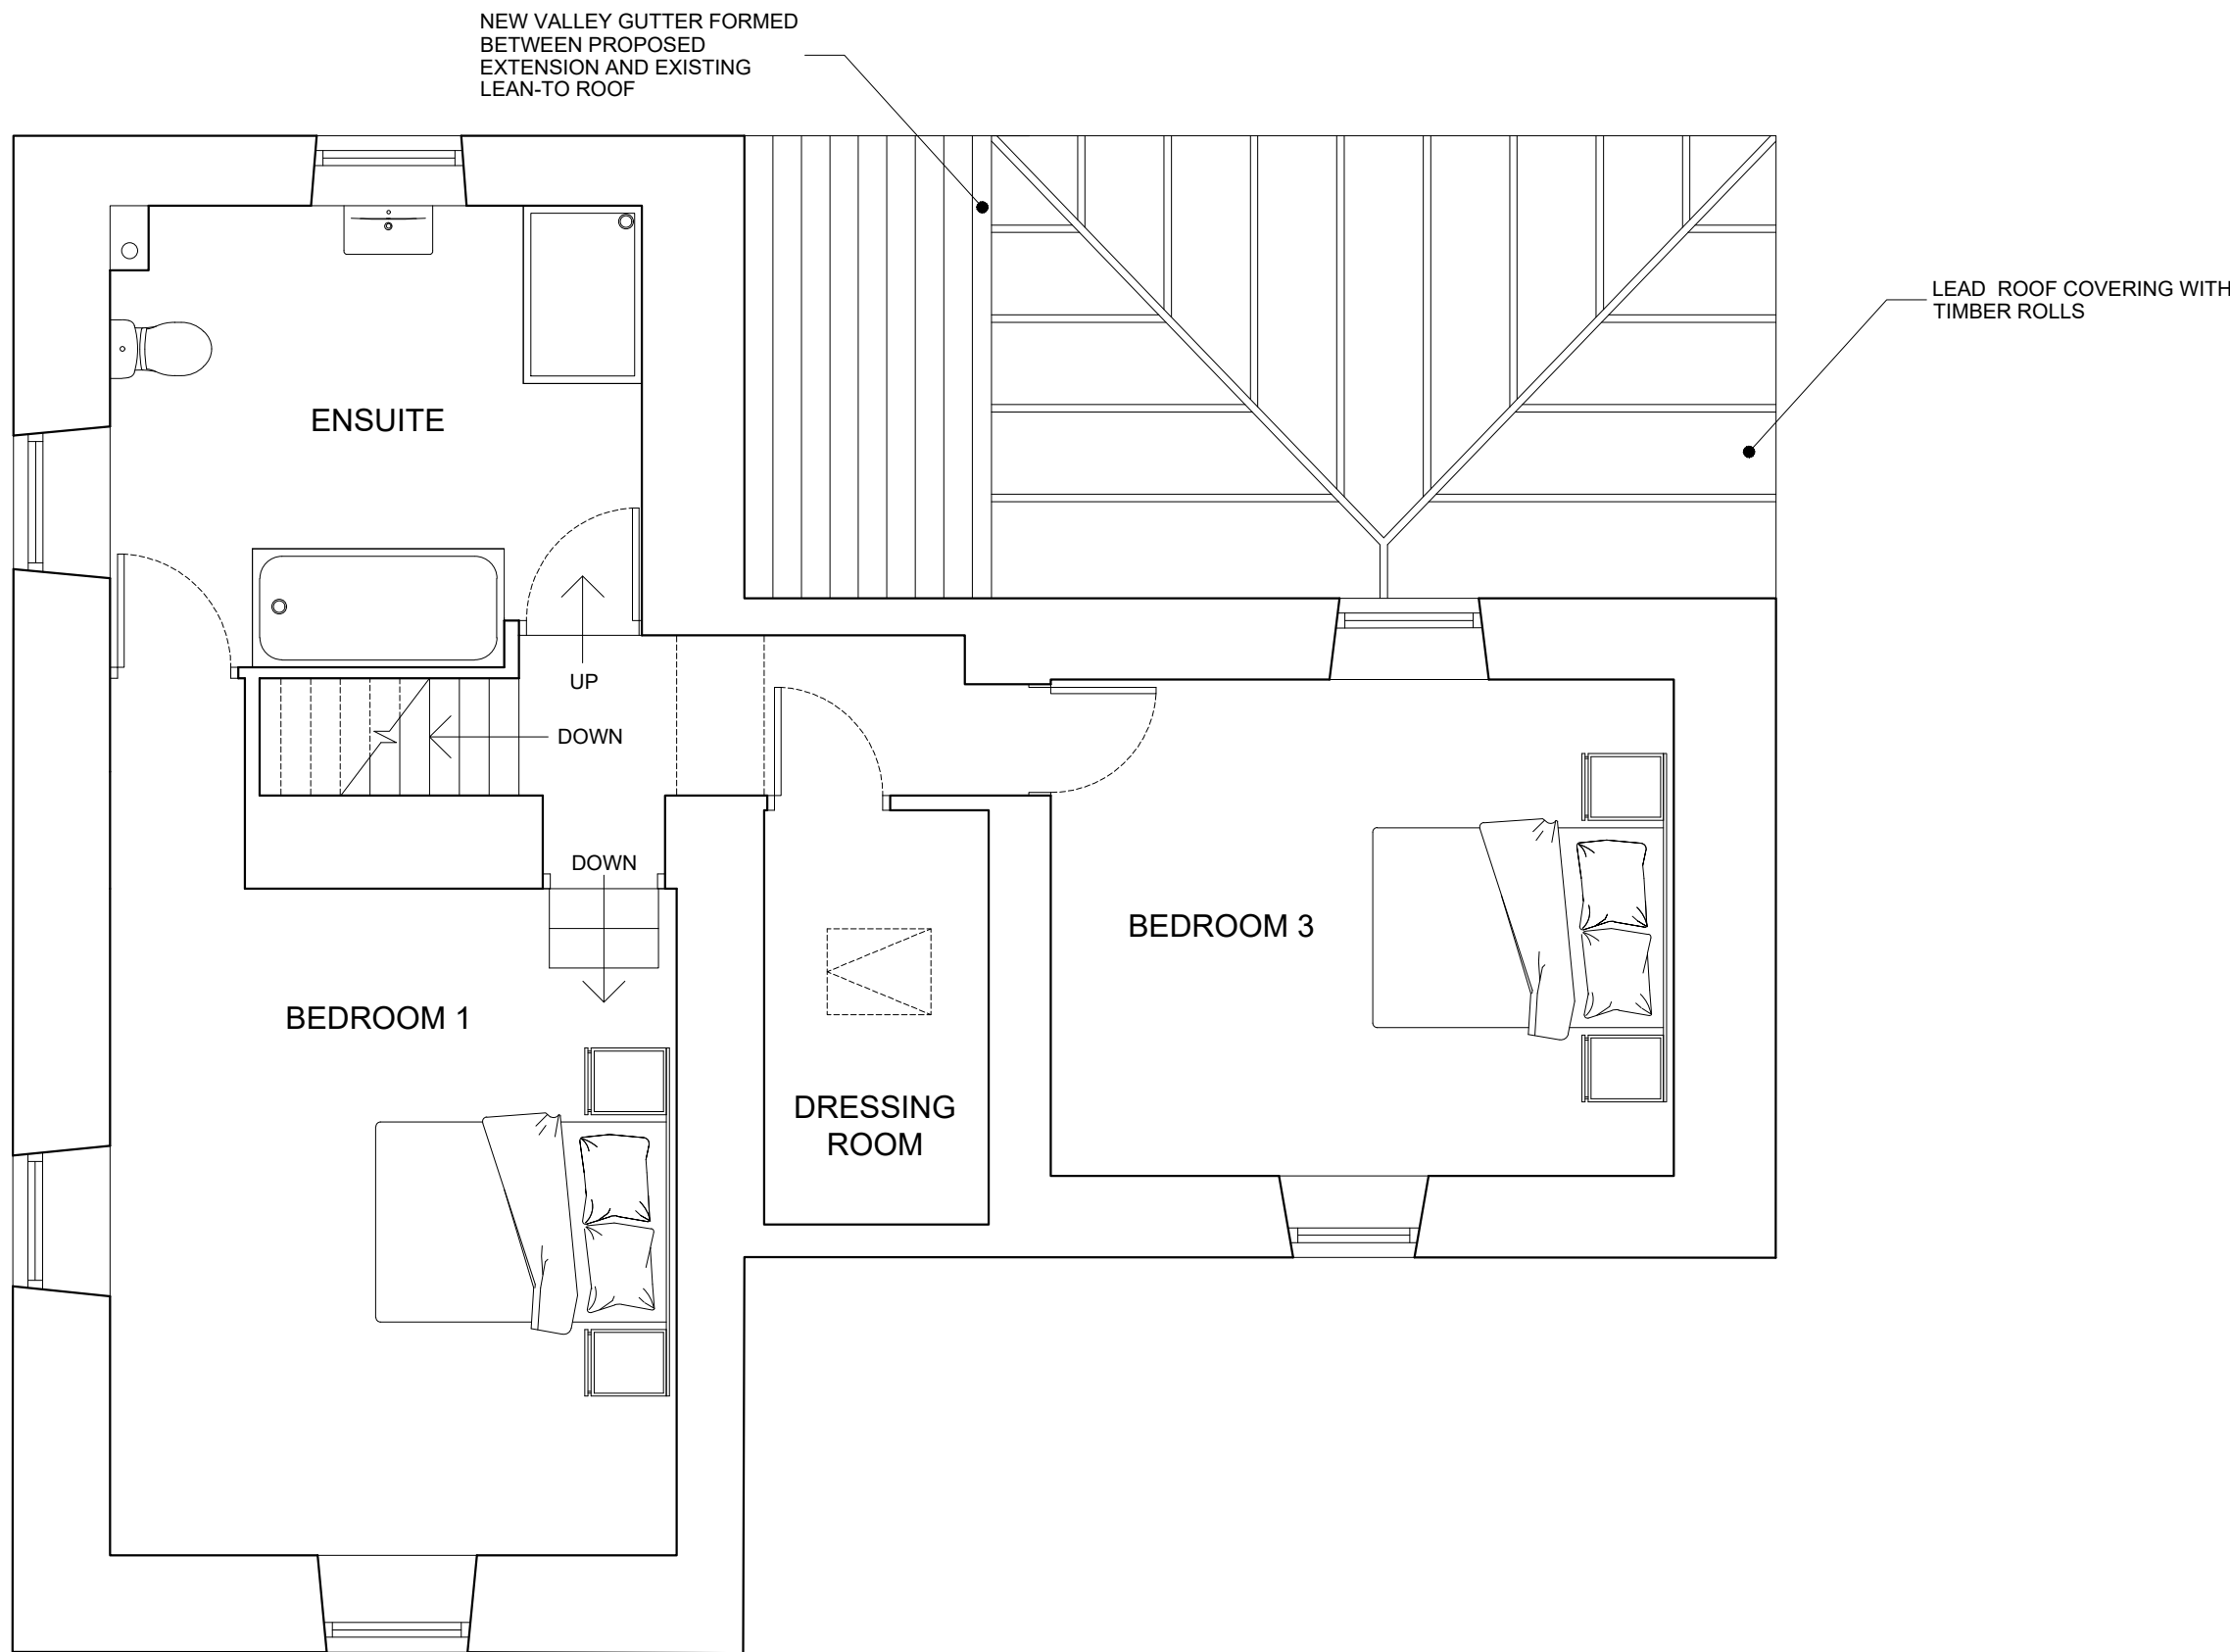

PROPOSED FIRST FLOOR PLAN

SCALE 1:50  
0 1 2 3m

D	MJF	chk.	PLANNING ISSUE	DEC 2023
C	MJF	chk.	AMENDED FOLLOWING COMMENTS FROM PLANNING DEPT.	NOV 2023
B	MJF	chk.	AMENDED FOLLOWING COMMENTS FROM PLANNING DEPT.	NOV 2023
A	MJF	chk.	AMENDED FOLLOWING MEETING WITH HERITAGE CONSULTANT	AUG 2023

no. by chk. revision date

Client  
Mr and Mrs Simm

Job Title  
Proposed Extension to  
The Priory  
Hellfield Road  
Gisburn

Drawing Title Proposed Plans and Elevations		
Scale	Date	Drawn
Various @A1	APRIL 2023	MJF