


Ground Floor Plan



First Floor Plan

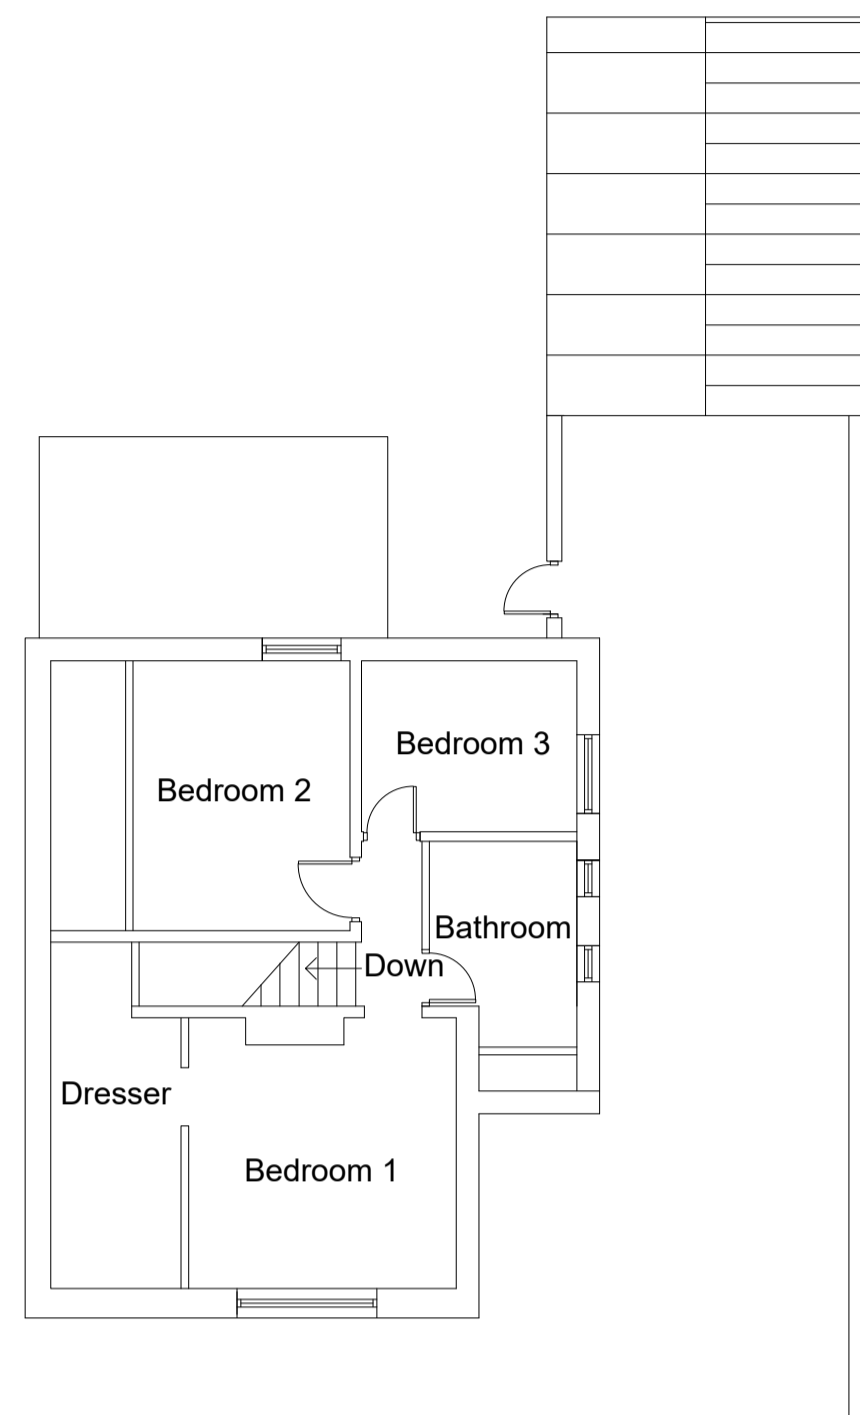

Side Elevation



Front Elevation




Side Elevation



Rear Elevation

EXISTING ELEVATIONS
SCALE: 1:100@A1

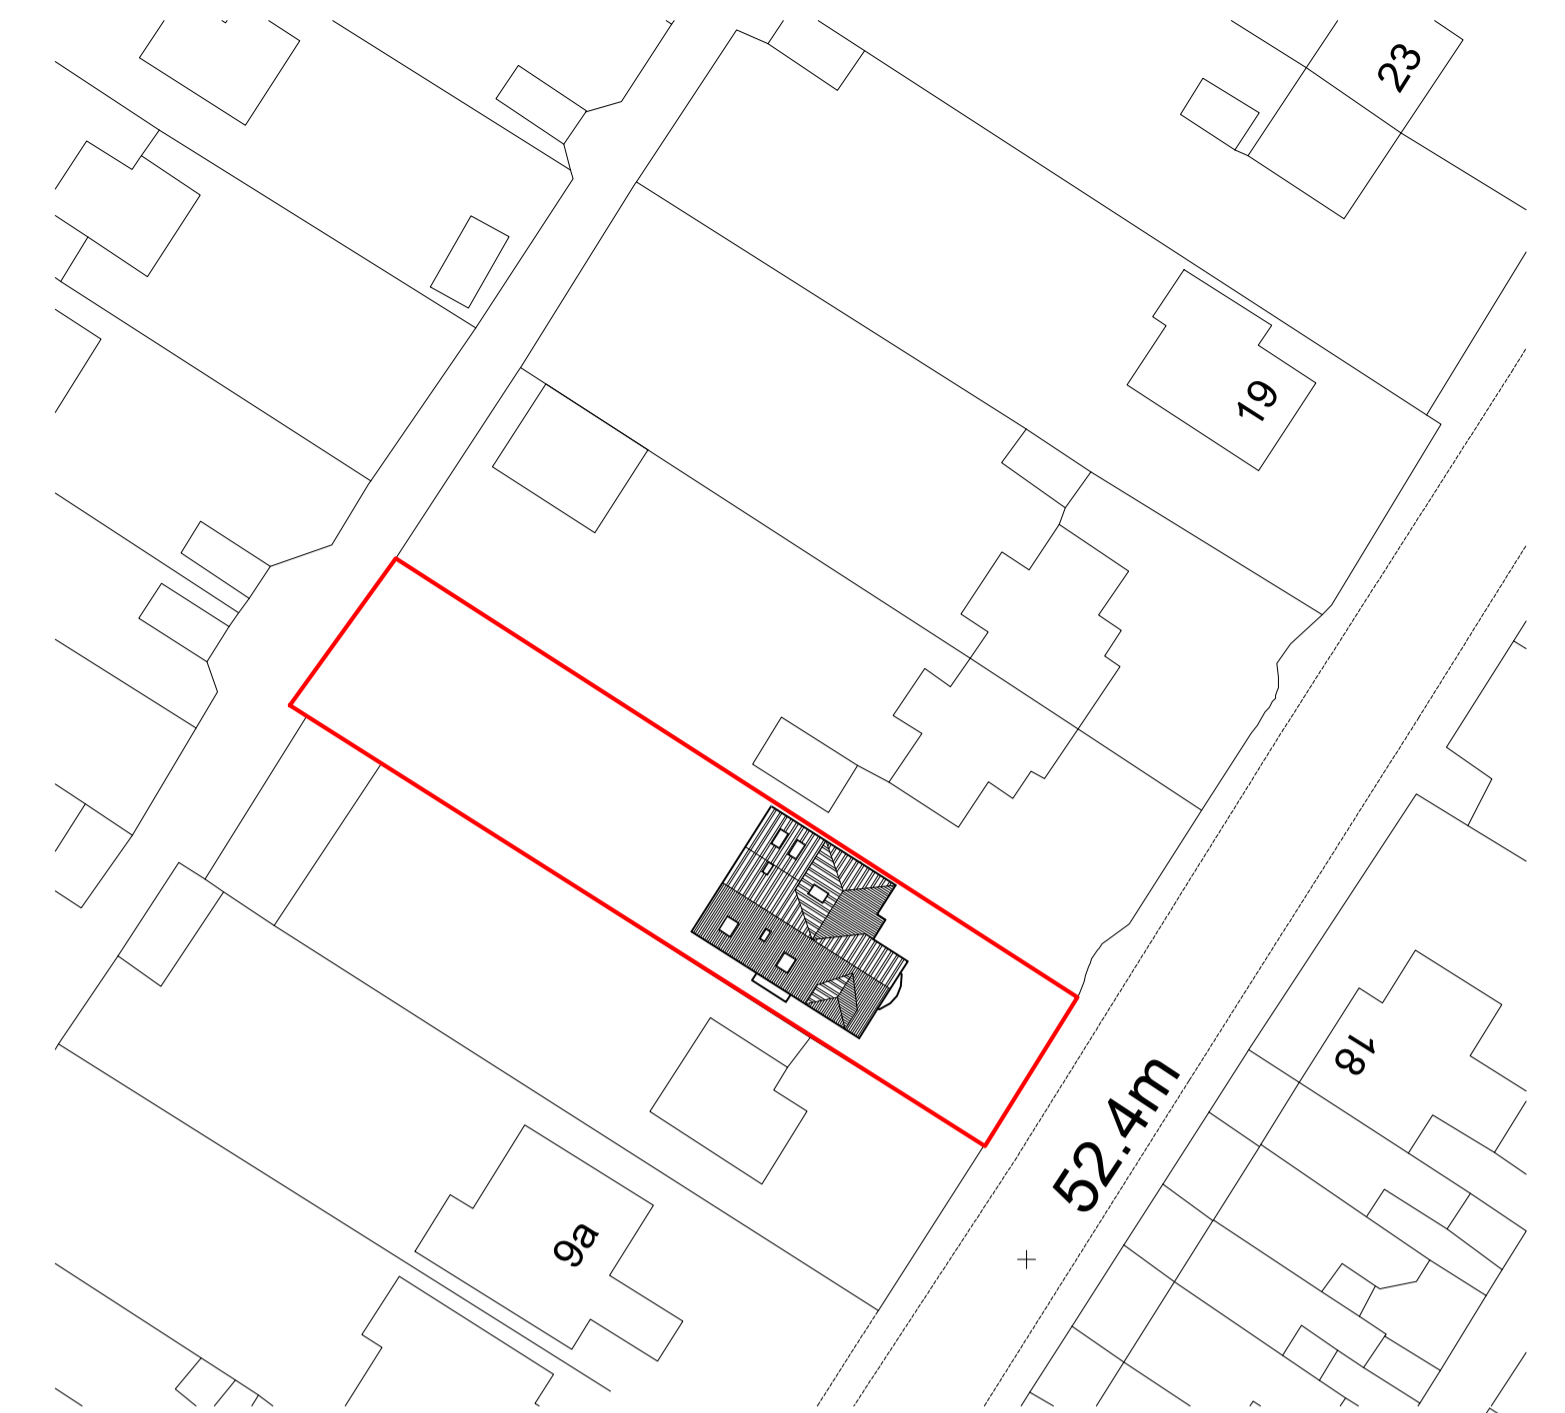

PROPOSED SITE PLAN
SCALE: 1:500@A1



LOCATION PLAN
SCALE: 1:1250@A1

Notes:

All work is to be carried out to the latest current British standards Codes of Practice and recognised working practices.

All work and materials should comply with Health and Safety legislation.

All work and materials to be approved by the District Authority Building Control Officer.

All dimensions are in millimetres unless where explicitly shown otherwise.

The contractor should check and certify all dimensions as work proceeds and notify the architect of any discrepancies.

Do not scale off the drawings, if in doubt ask.

Address: The Challet
13 Clitheroe Rd
Whalley

Title: Existing Plans and Elevations

AV Town Planning

Chartered Town Planning



Town Planning - Architectural Design - Building Regulations - Surveying

Phone: 01282 691744

Email: alan@thereedleygroup.co.uk
31-33 Kenyon Road, Nelson, Lancashire, BB9 5SZ

Drawing No: ON/01-Dwg 06

Drawn: EP

Client: Tom O'Neill

Date: 1/12/23

Scale: @A1