



This drawing is to be read in conjunction with all relevant Architect, consultants' and specialists' drawings and specifications. The Architect is to be notified of any discrepancies before proceeding. Do not scale from this drawing. All dimensions and levels are to be checked on site. This drawing is subject to copyright. All work carried out before Planning and Building Permission has been granted is at the contractor's client's risk.


1:50 SCALE

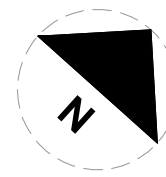

EXISTING FRONT (SOUTH EAST) ELEVATION
Scale 1:50

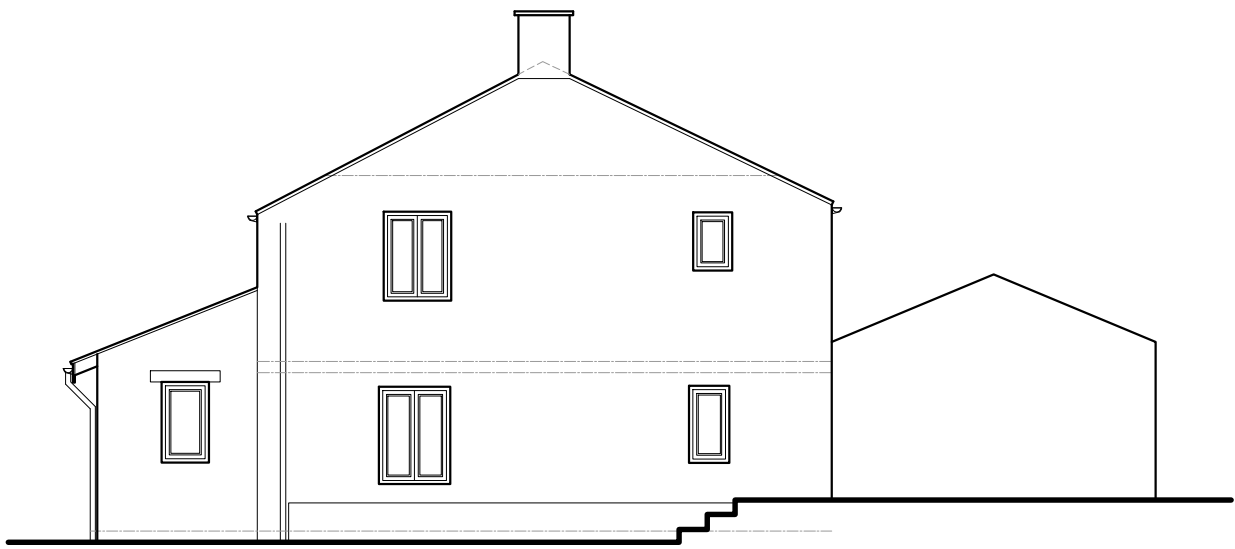


EXISTING SIDE (NORTH WEST) ELEVATION
Scale 1:50

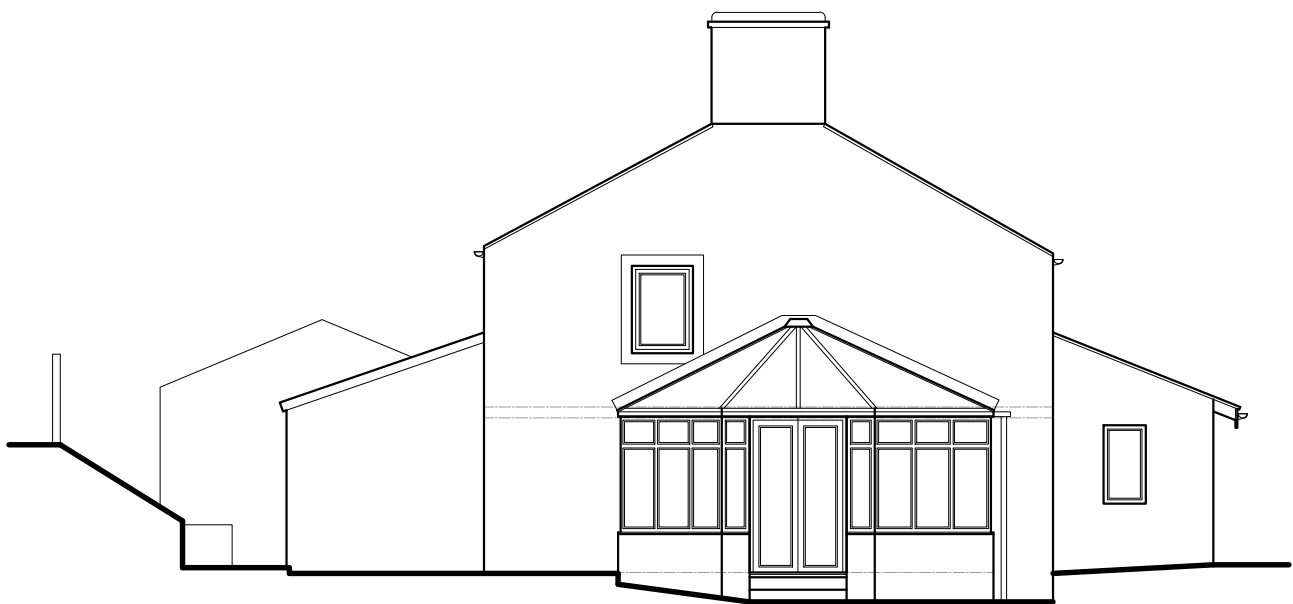


EXISTING SIDE (SOUTH WEST) ELEVATION
Scale 1:50



EXISTING REAR (NORTH WEST) ELEVATION
Scale 1:50

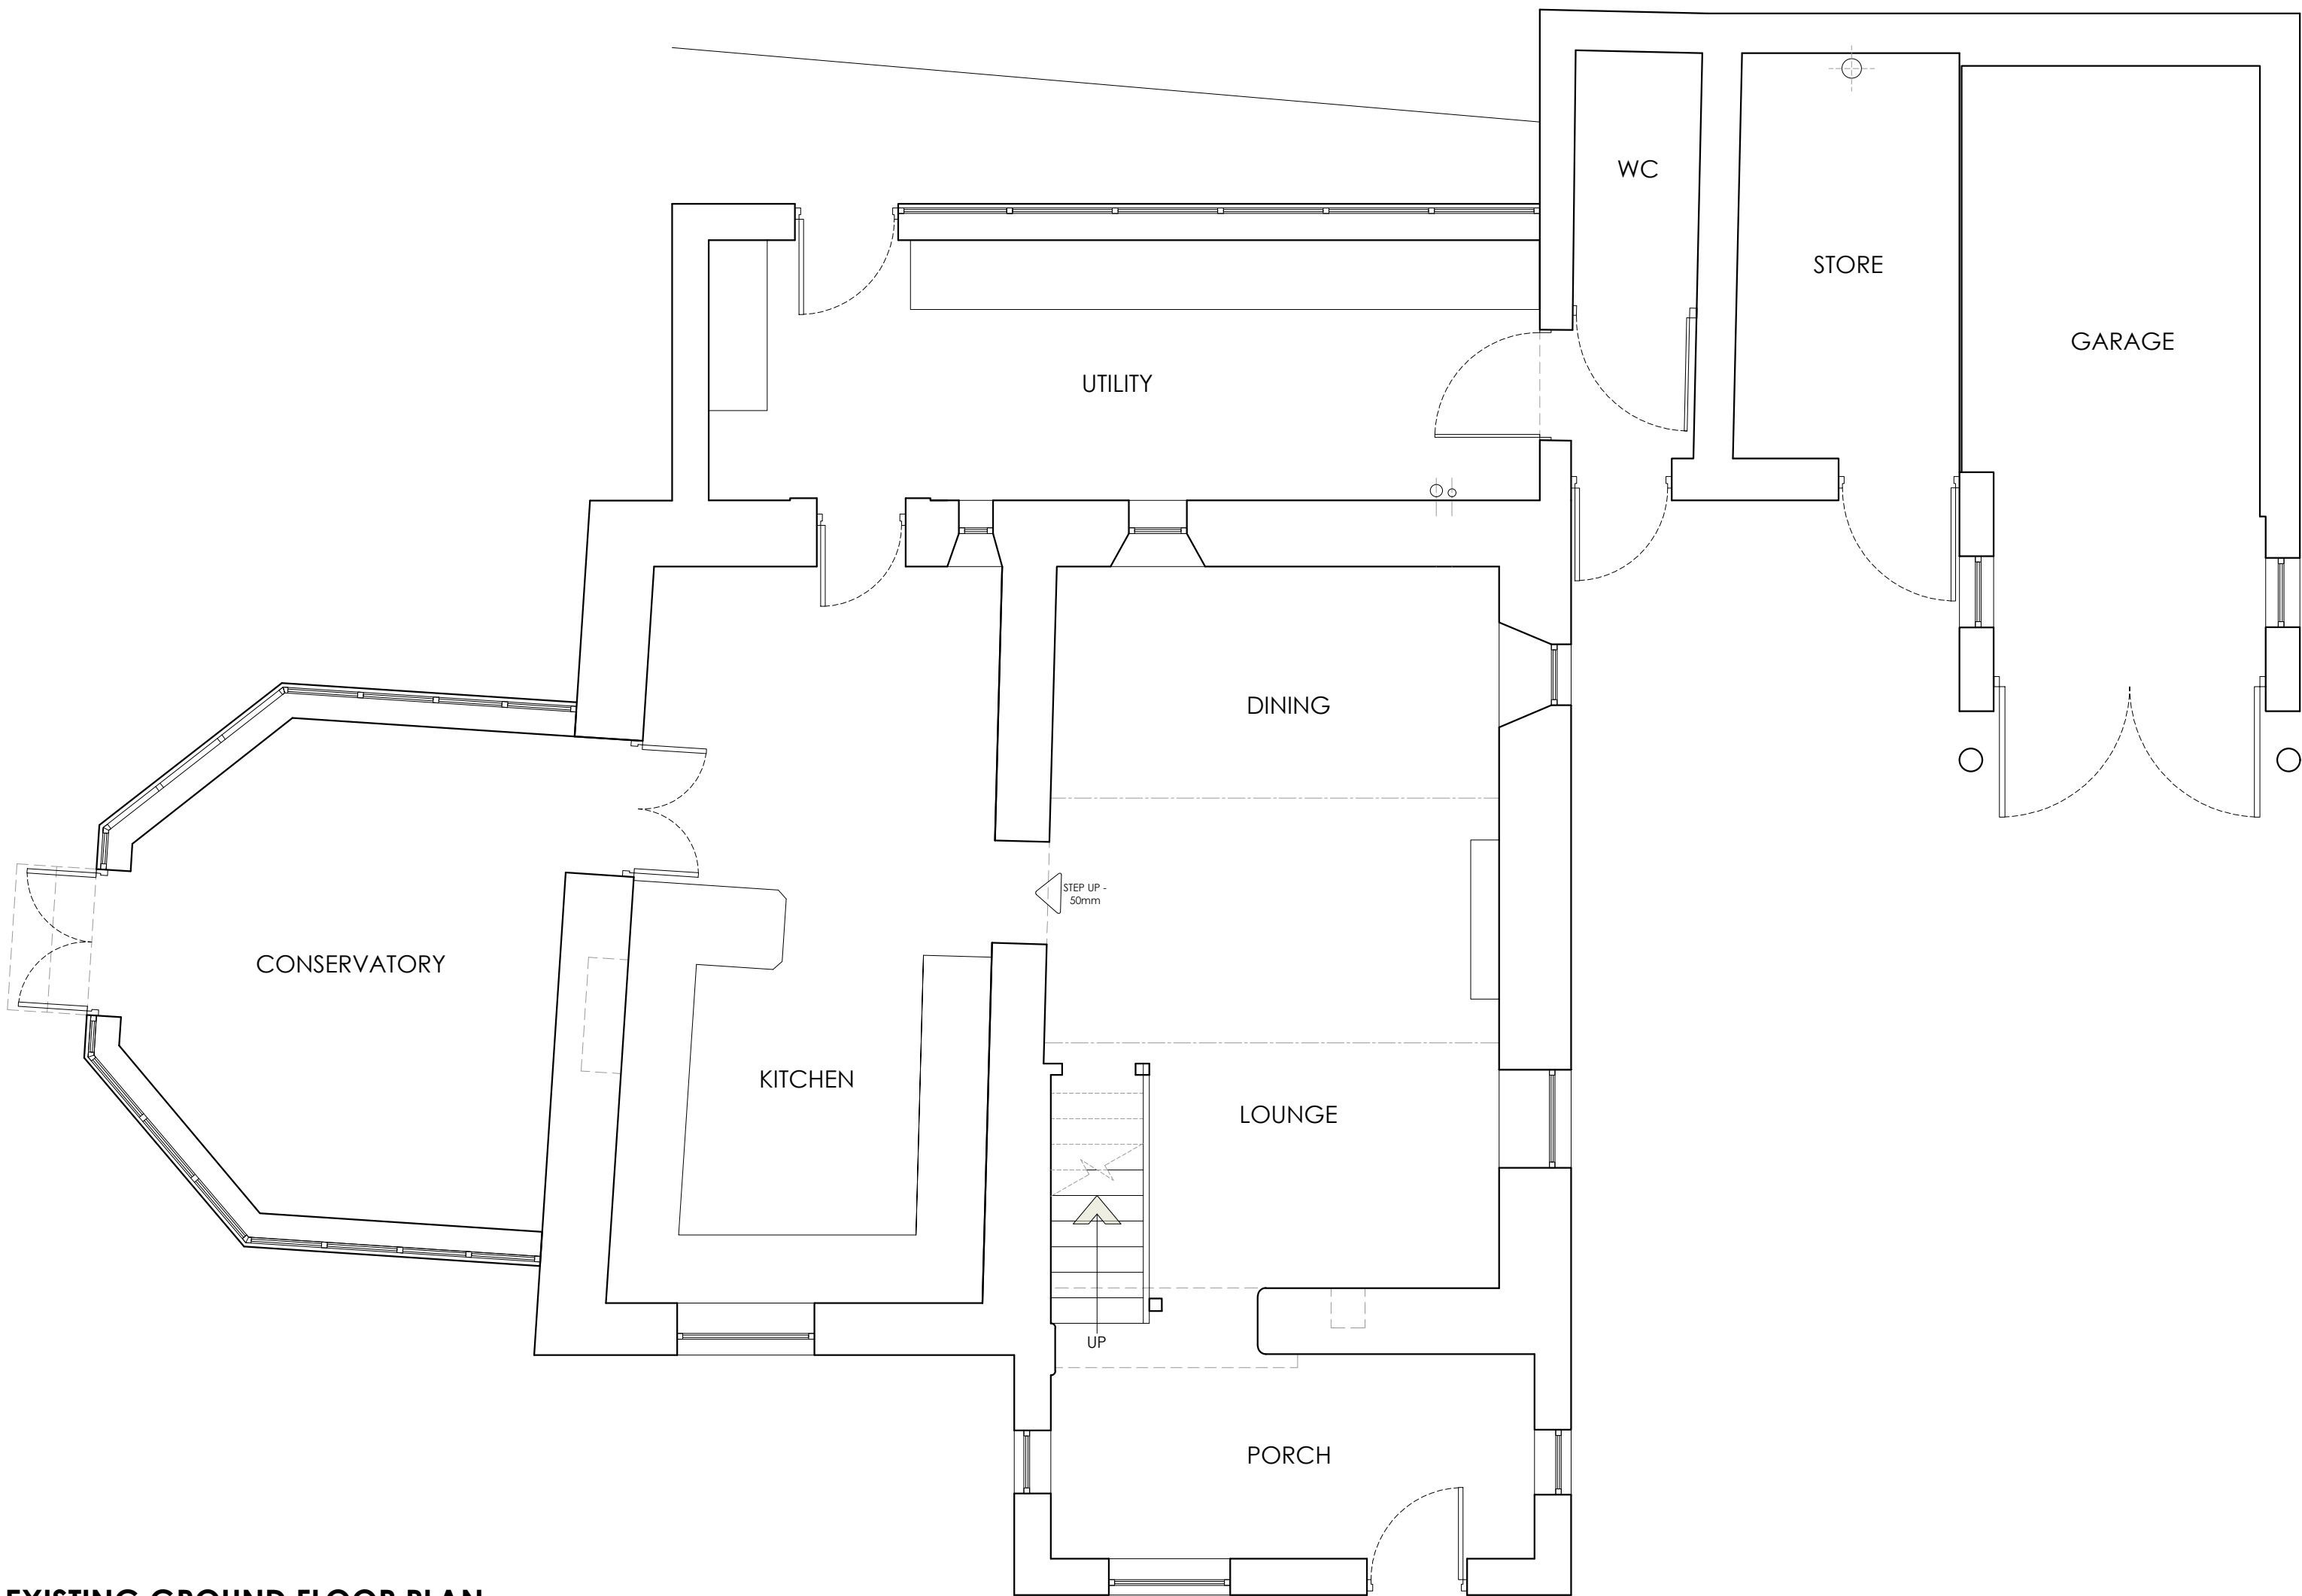

EXISTING GROUND FLOOR PLAN
Scale 1:50

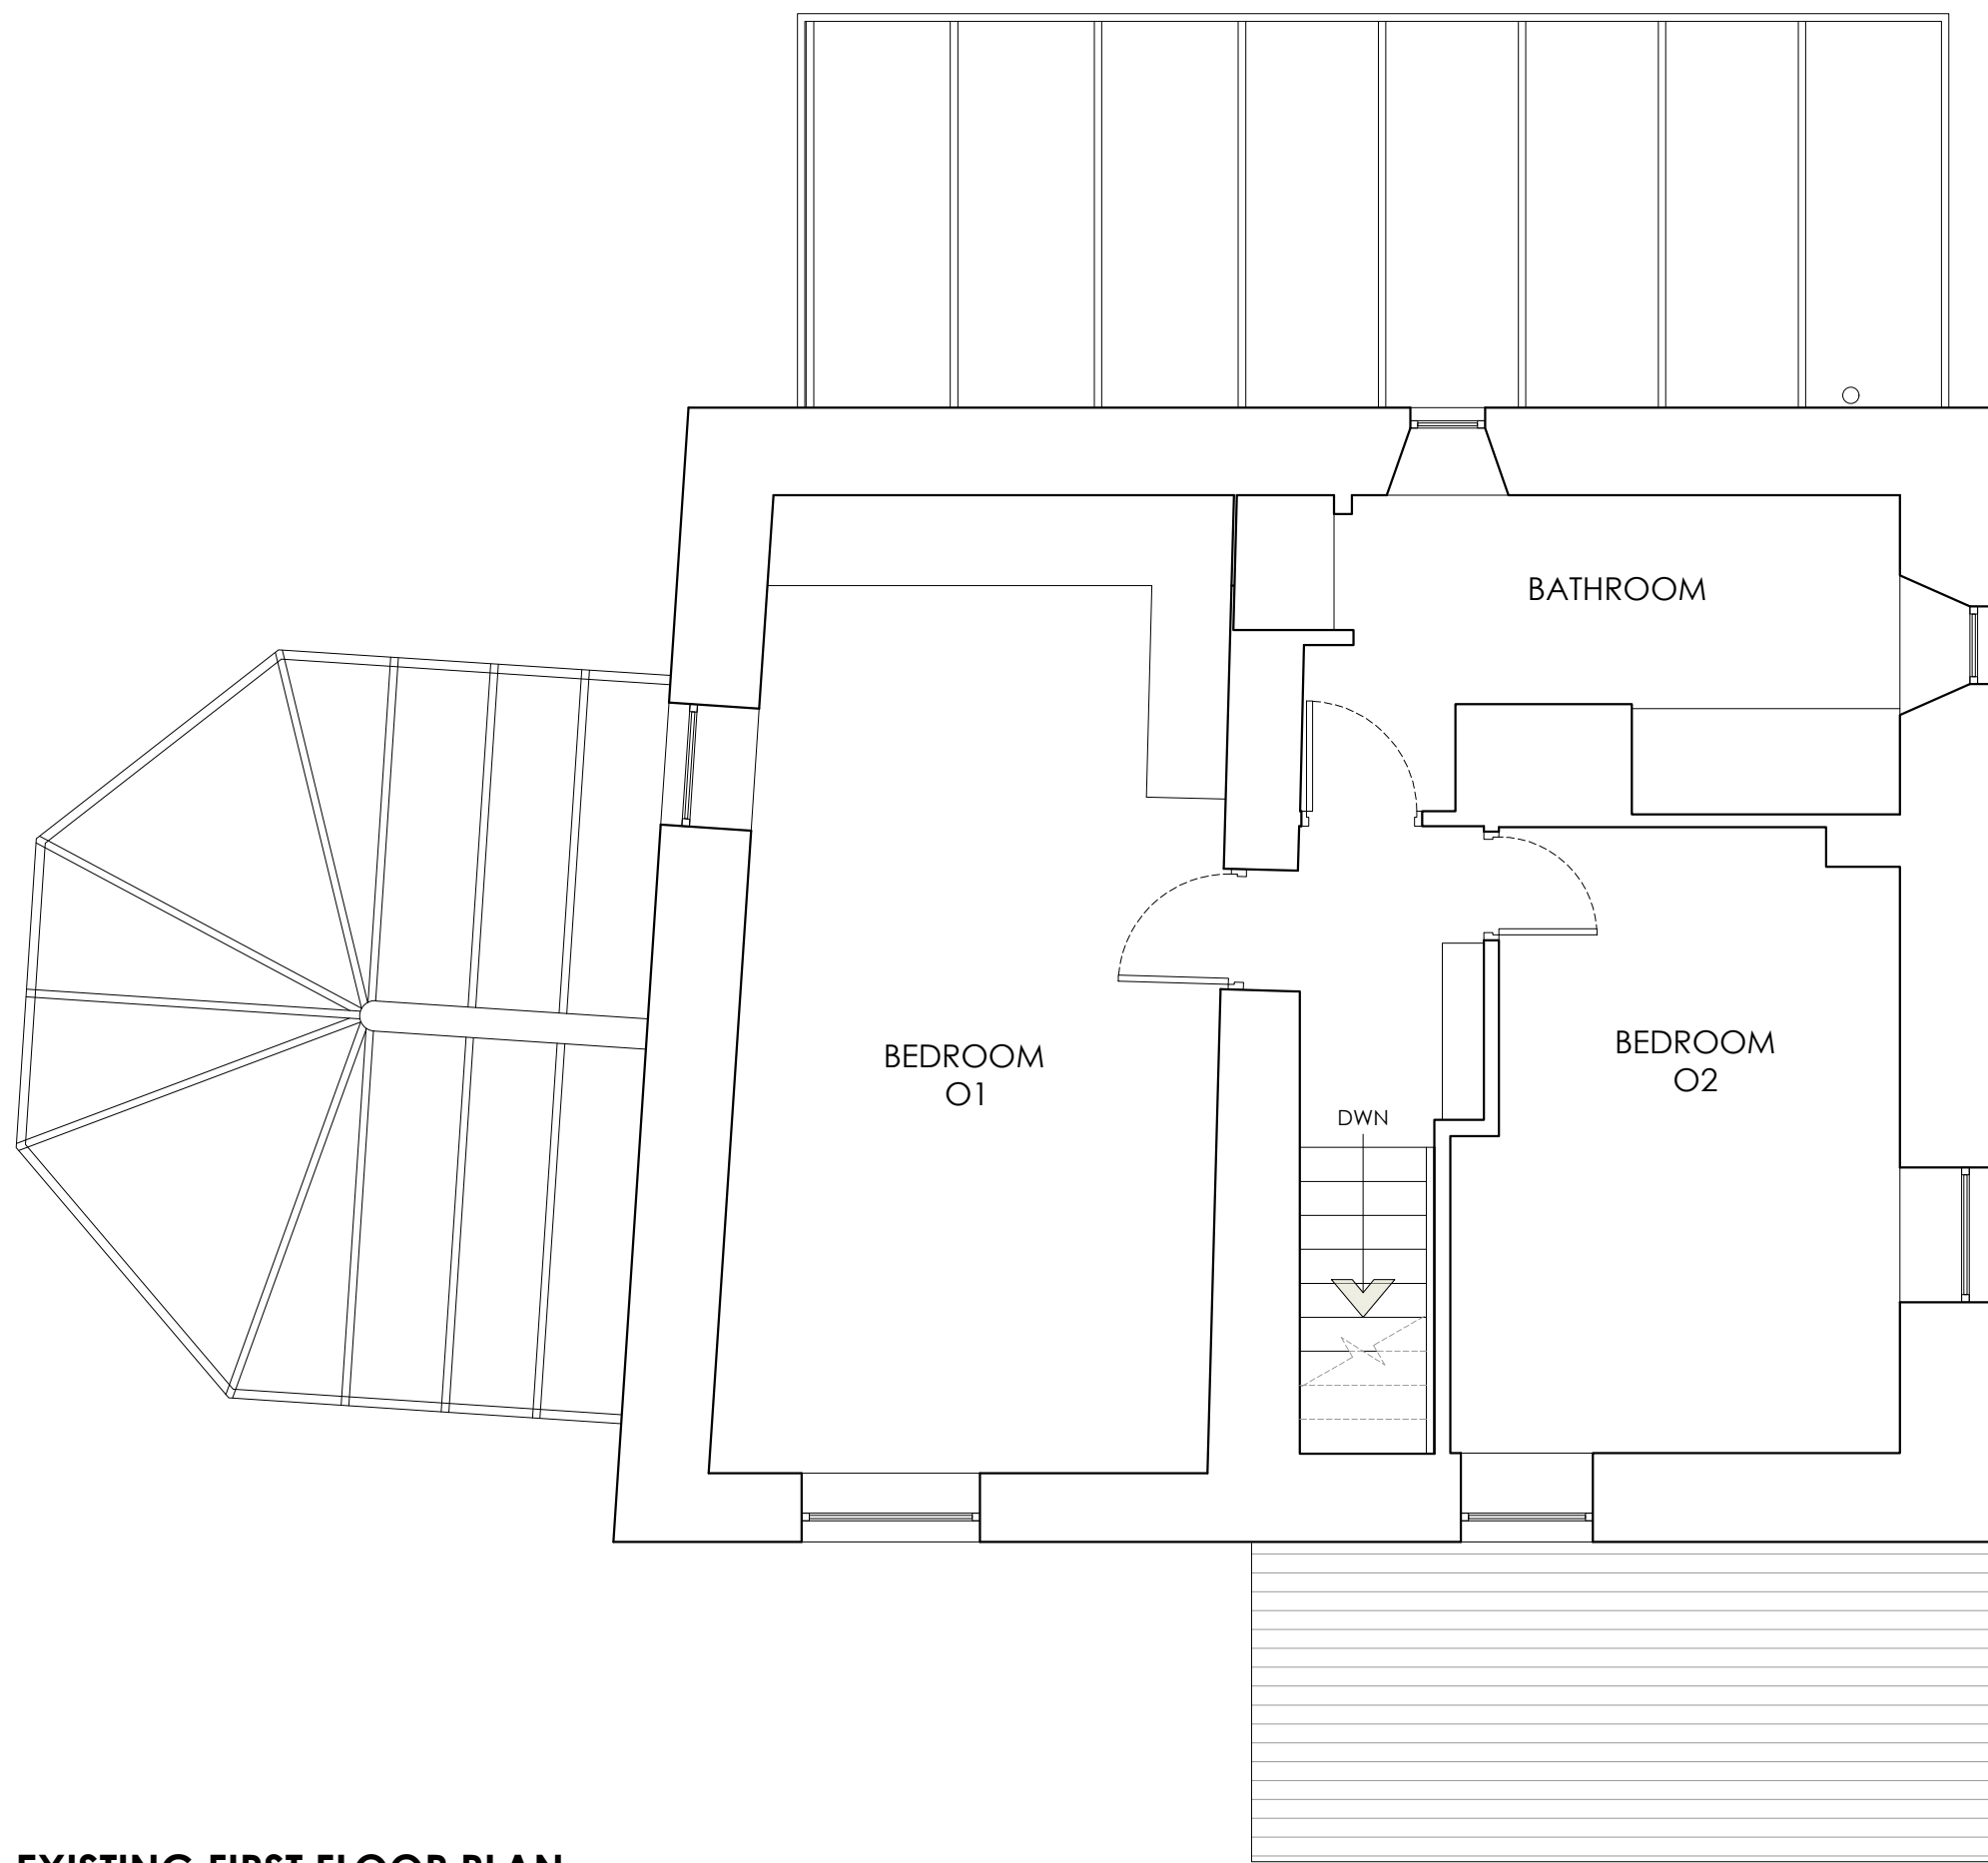

EXISTING FIRST FLOOR PLAN
Scale 1:50

Client Mr and Mrs Smith		
Job Title Proposed Extension and Alterations at Lower HouseFarm Paythorne Clitheroe BB7 4JD		
Drawing Title Existing Plans and Elevations		
Scale 1:50 @A1	Date OCT '23	Drawn TdM

