



P1 Proposed Garage
1 : 100

P2 Proposed Ground Floor
1 : 100

P3 Proposed First Floor
1 : 100

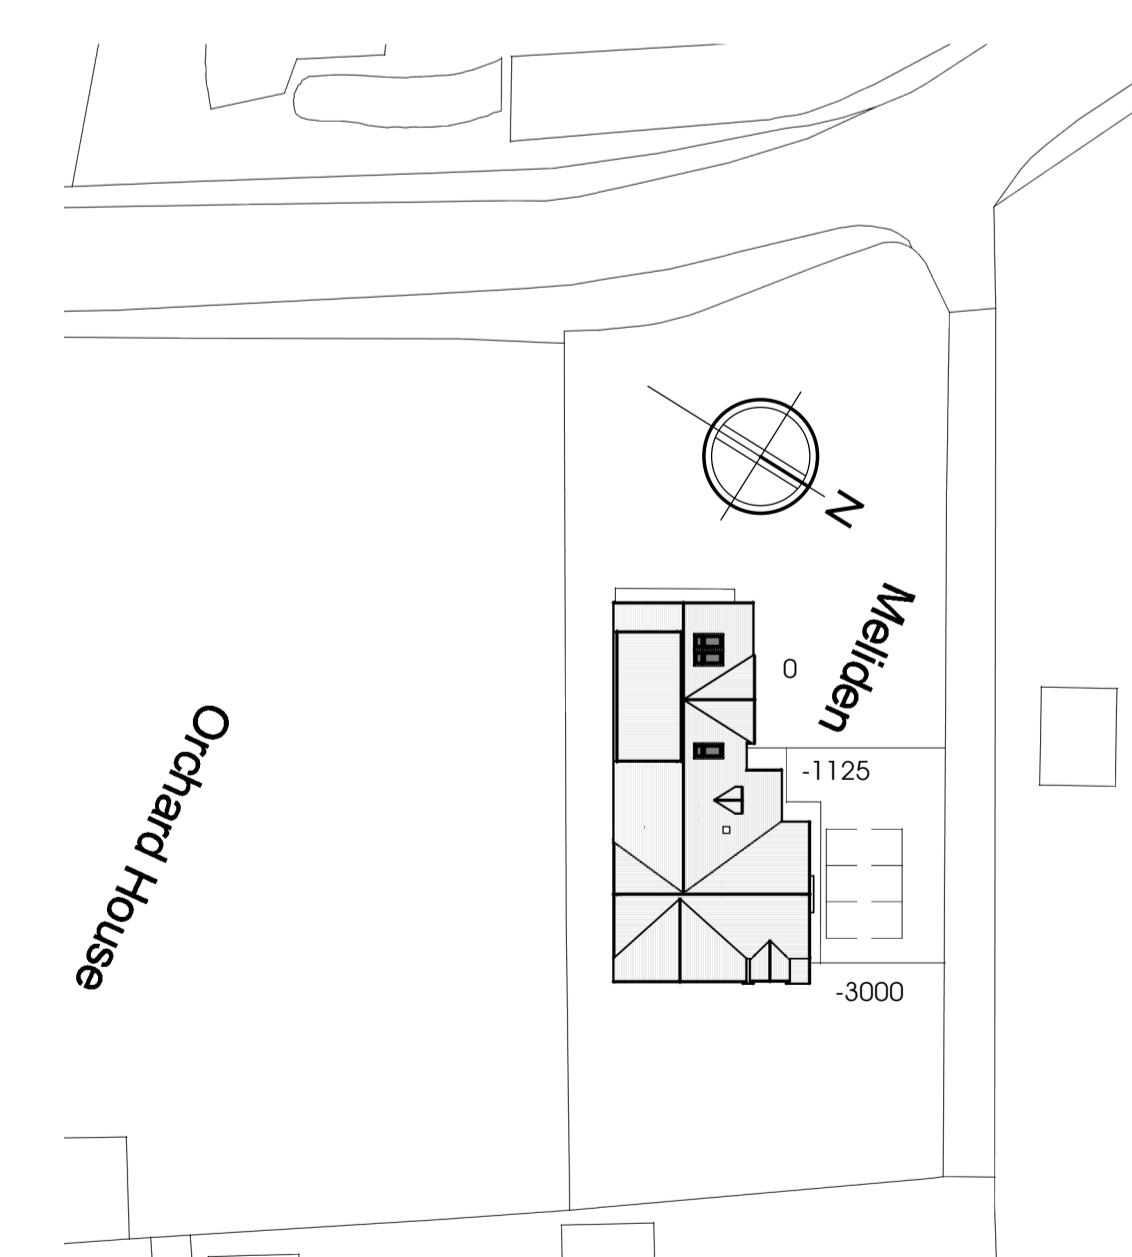

P4 Proposed Site Plan
1 : 500

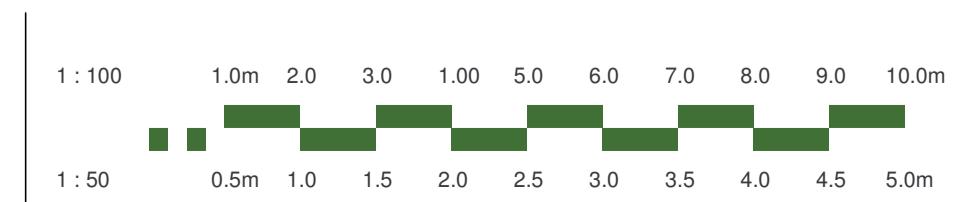

Note:
Do not scale drawing. All dimensions and levels to be checked on site and any discrepancies to be reported immediately before the commencement of work. Drawing to be read in conjunction with all relevant drawings and specifications.



PROJECT NAME & LOCATION
Meliden, Ribchester Road, Clayton LE Date, BB1 9EE
DRAWING TITLE:
Proposed Plans

PROJECT NO. DWG NO. REV. DRAWN. CHECK.
AN68 002 A LB GW
SCALE: As indicated @ A1

UNIT 5 CUNNINGHAM COURT
LIONS DRIVE
SHADSWORTH BUSINESS PARK
BLACKBURN
BB1 2GX
T. +44 (0) 1254 774943
E. INFO@ALDRock.CO.UK

STATUS
Planning
DATE
26/01/24
WWW.ALDRock.CO.UK