



E1 Existing Front Elevation



E3 Existing Rear Elevation




P1 Proposed Front Elevation




P3 Proposed Rear Elevation



E2 Existing Side Elevation

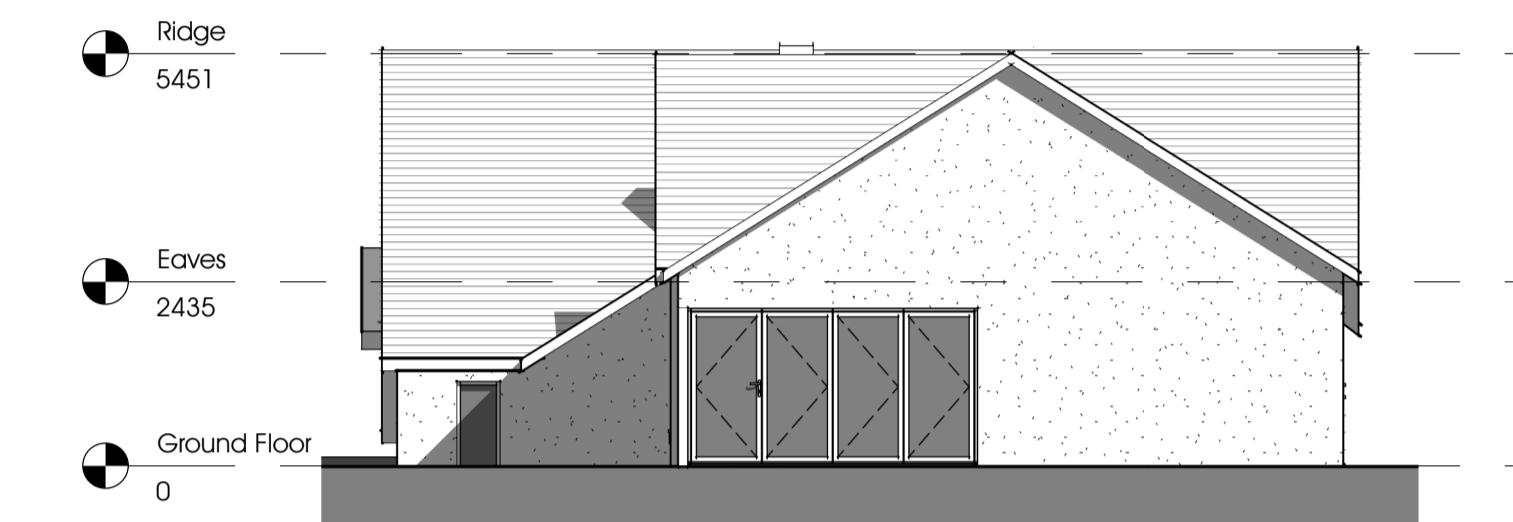

E4 Existing Side Elevation

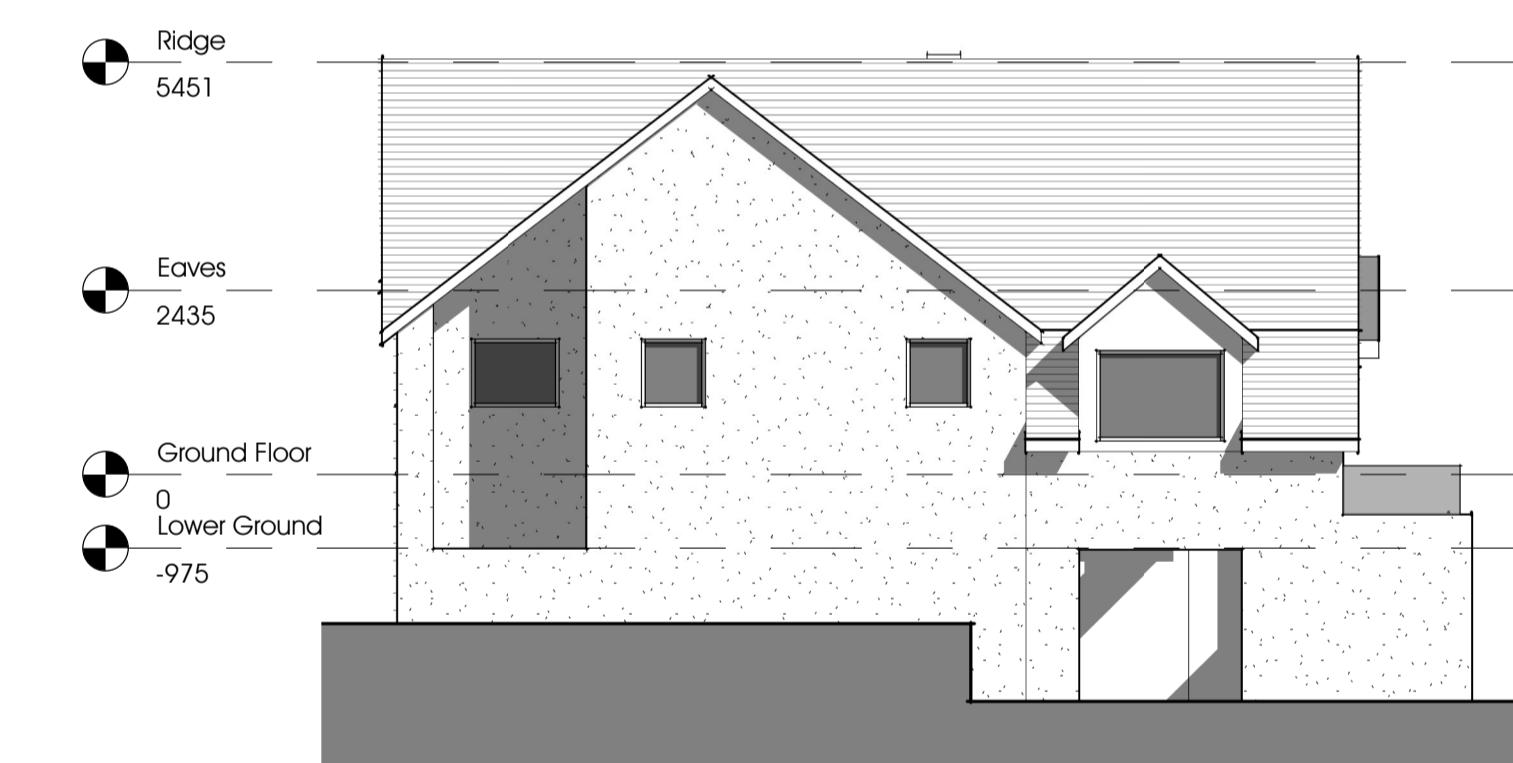

P2 Proposed Side Elevation



P4 Proposed Side Elevation

Note:
Do not scale drawing. All dimensions and levels to be checked on site and any discrepancies to be reported immediately before the commencement of work. Drawing to be read in conjunction with all relevant drawings and specifications.

 **alrock**
architecture • surveying • energy

 **CIAT**  **RICS**  **STROMA CERTIFIED**

PROJECT NAME & LOCATION
Meliden, Ribchester Road, Clayton LE Dale, BB1 9EE

DRAWING TITLE:
Existing and Proposed Elevations

PROJECT NO. DWG NO. REV. DRAWN. CHECK. GW
AN68 003 LB GW
SCALE: 1:100 @ A1

UNIT 5 CUNNINGHAM COURT
LIONS DRIVE
SHADSWORTH BUSINESS PARK
BLACKBURN
BB1 2GX
T. +44 (0) 1254 774943
E. INFO@ALDRock.CO.UK

STATUS: Planning
DATE: 26/01/24
WWW.ALDRock.CO.UK

