




1:50 SCALE 0 1 2 3m

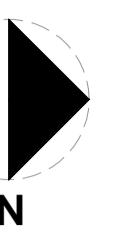


EXISTING EAST ELEVATION
Scale 1:50

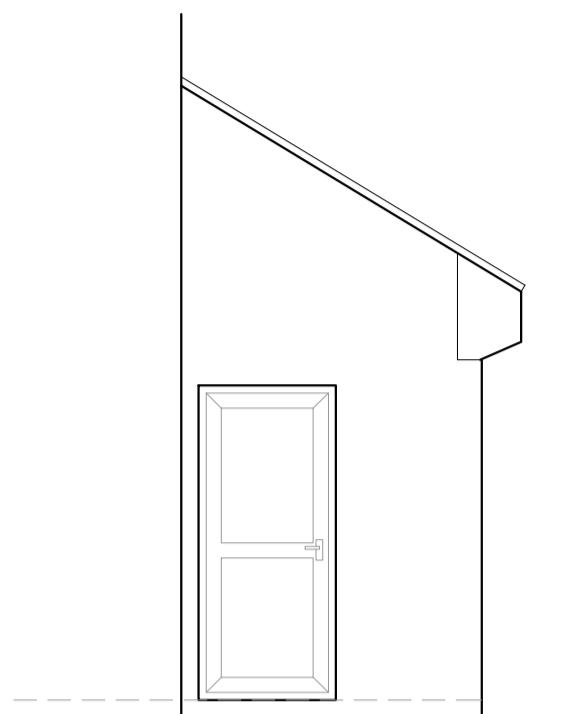


EXISTING UTILITY SOUTH
ELEVATION
Scale 1:50

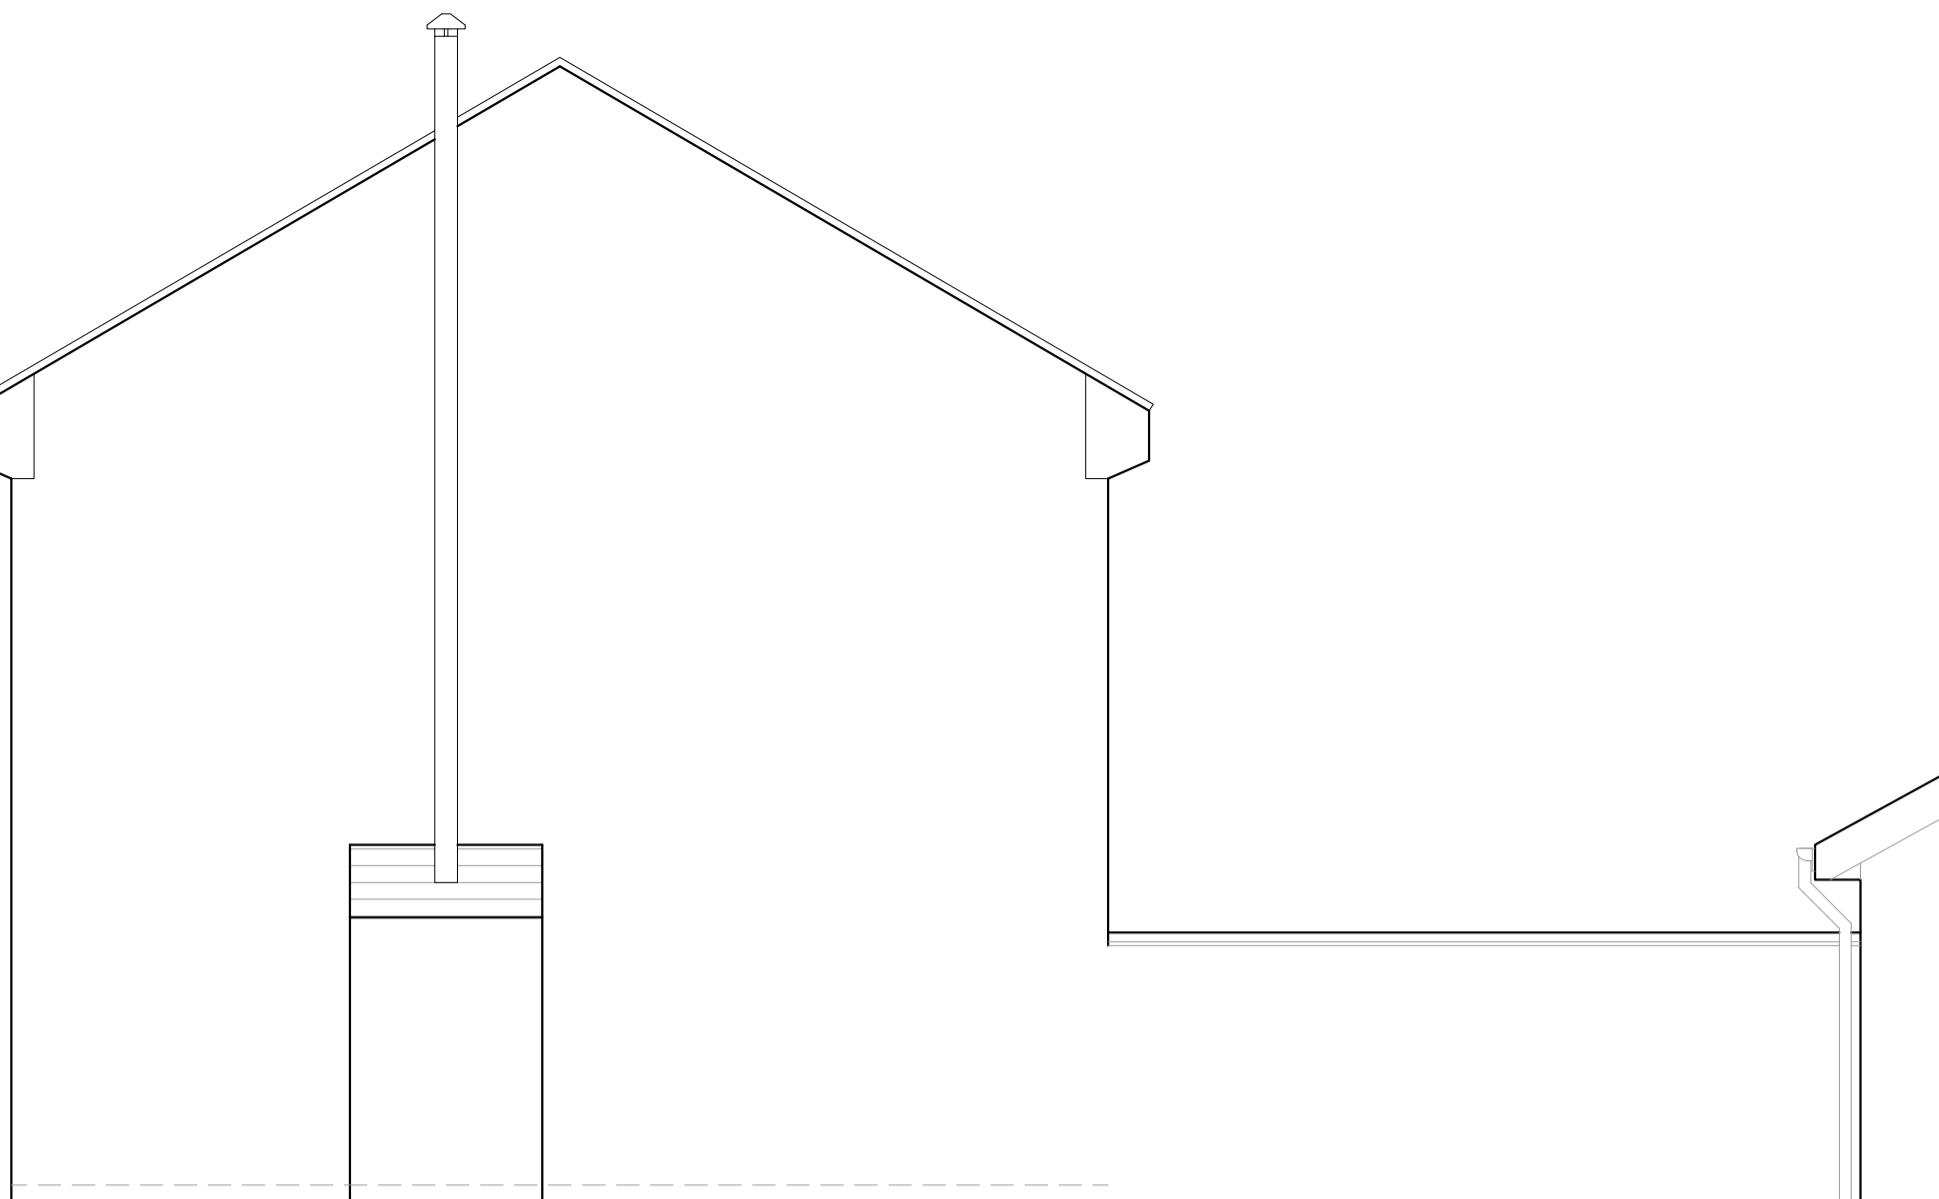

EXISTING SOUTH ELEVATION
Scale 1:50

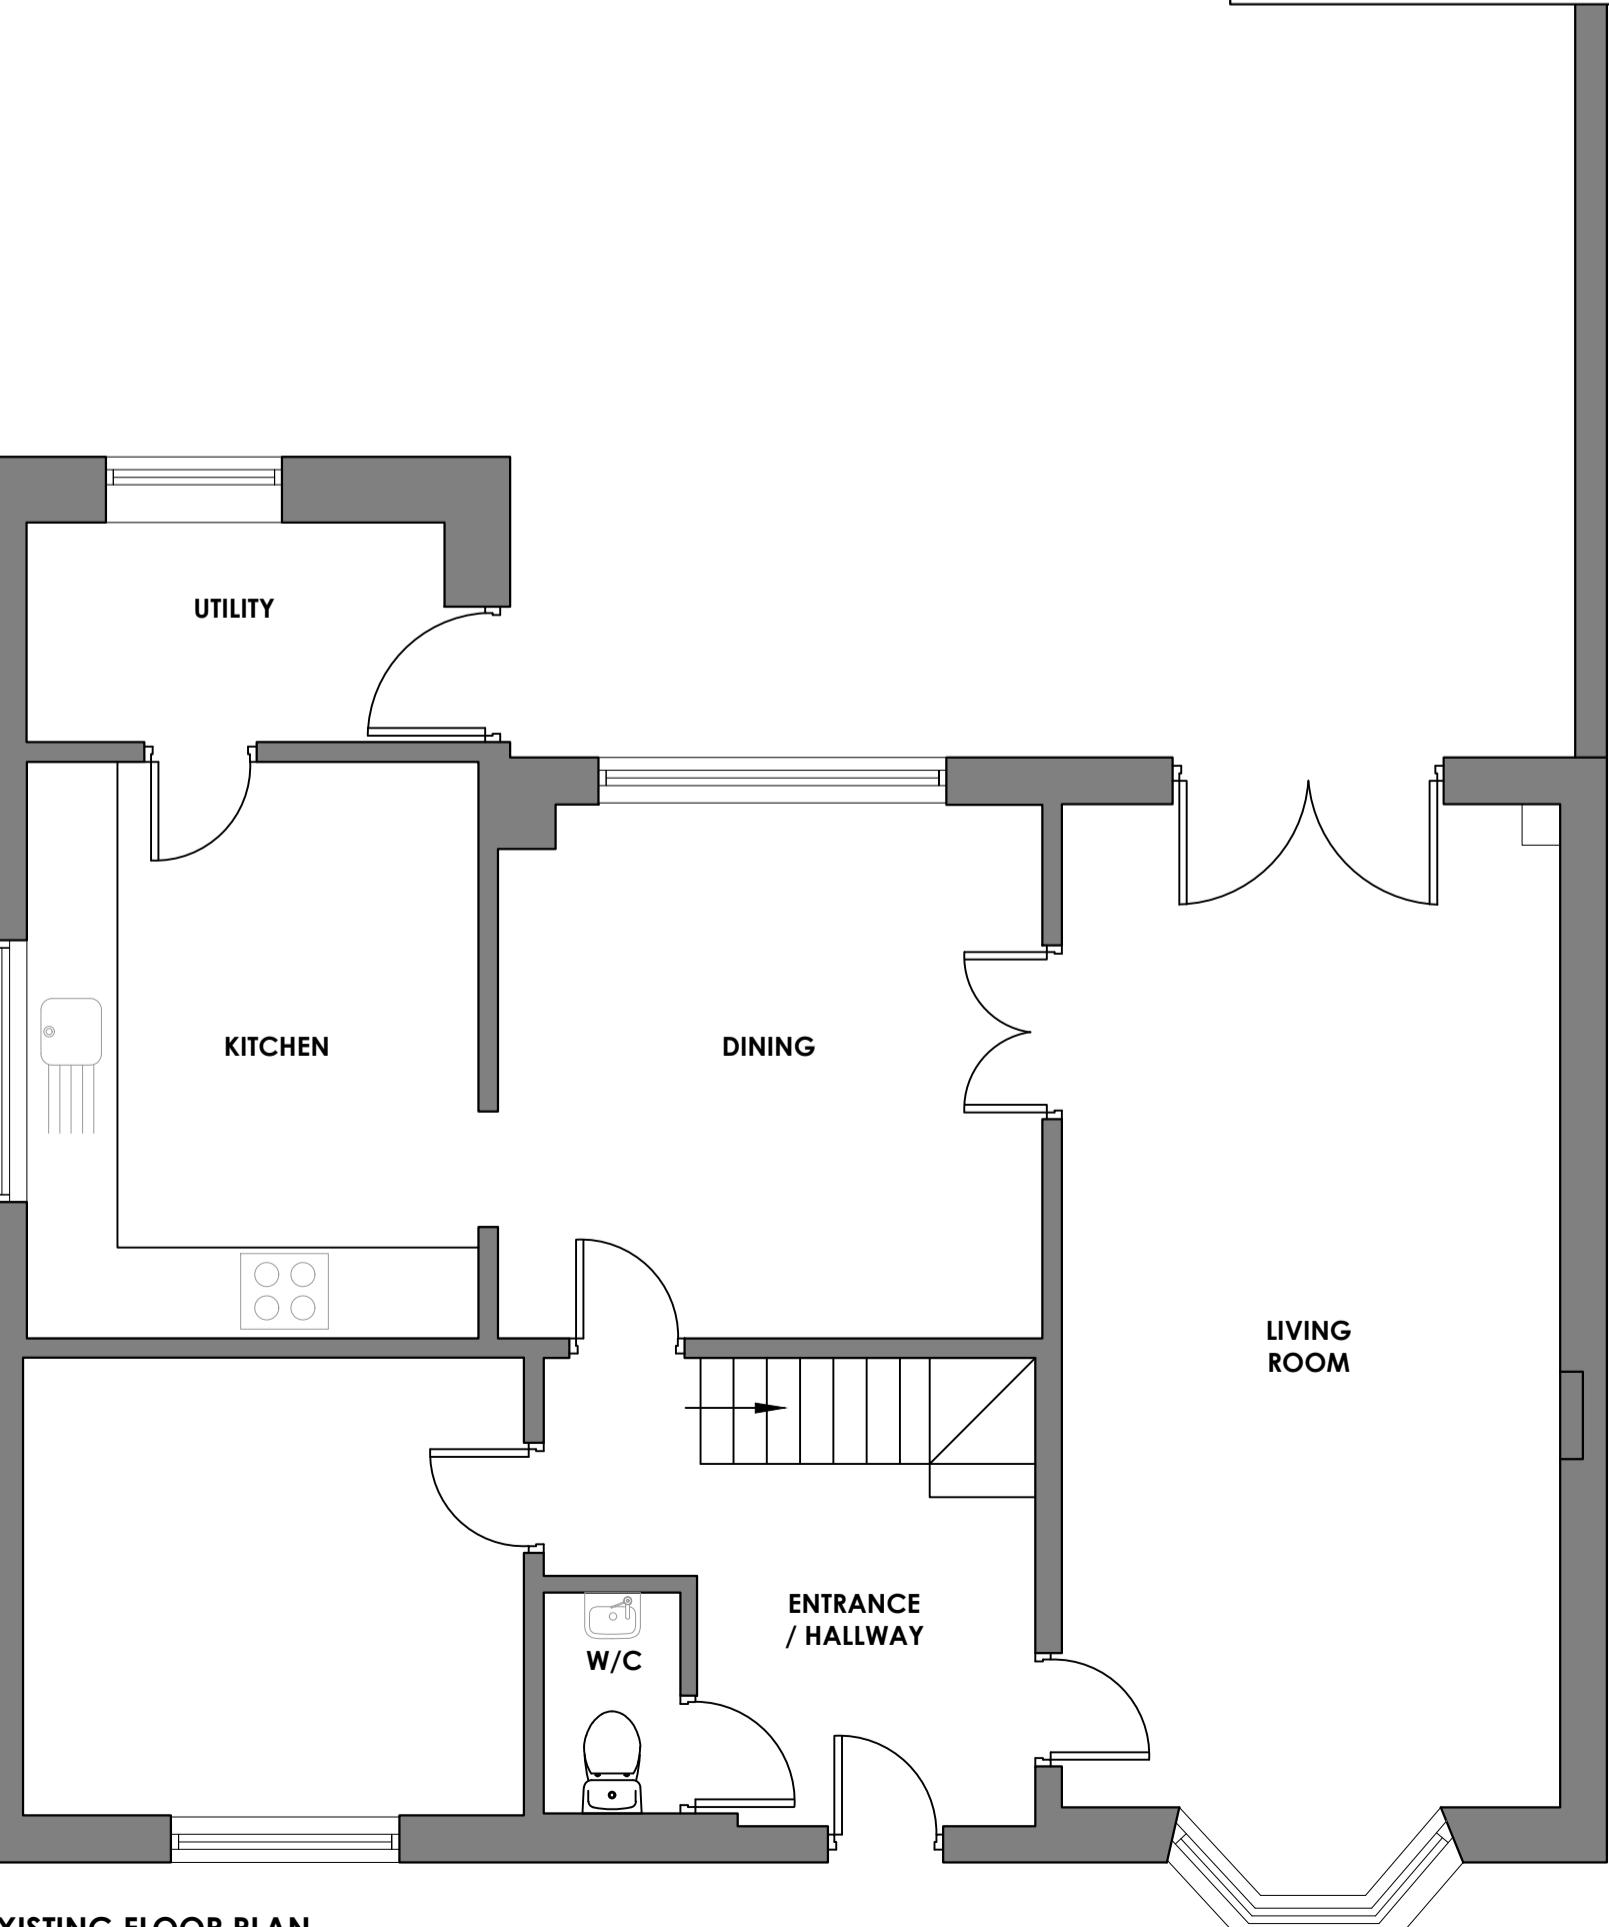

EXISTING FLOOR PLAN
Scale 1:50

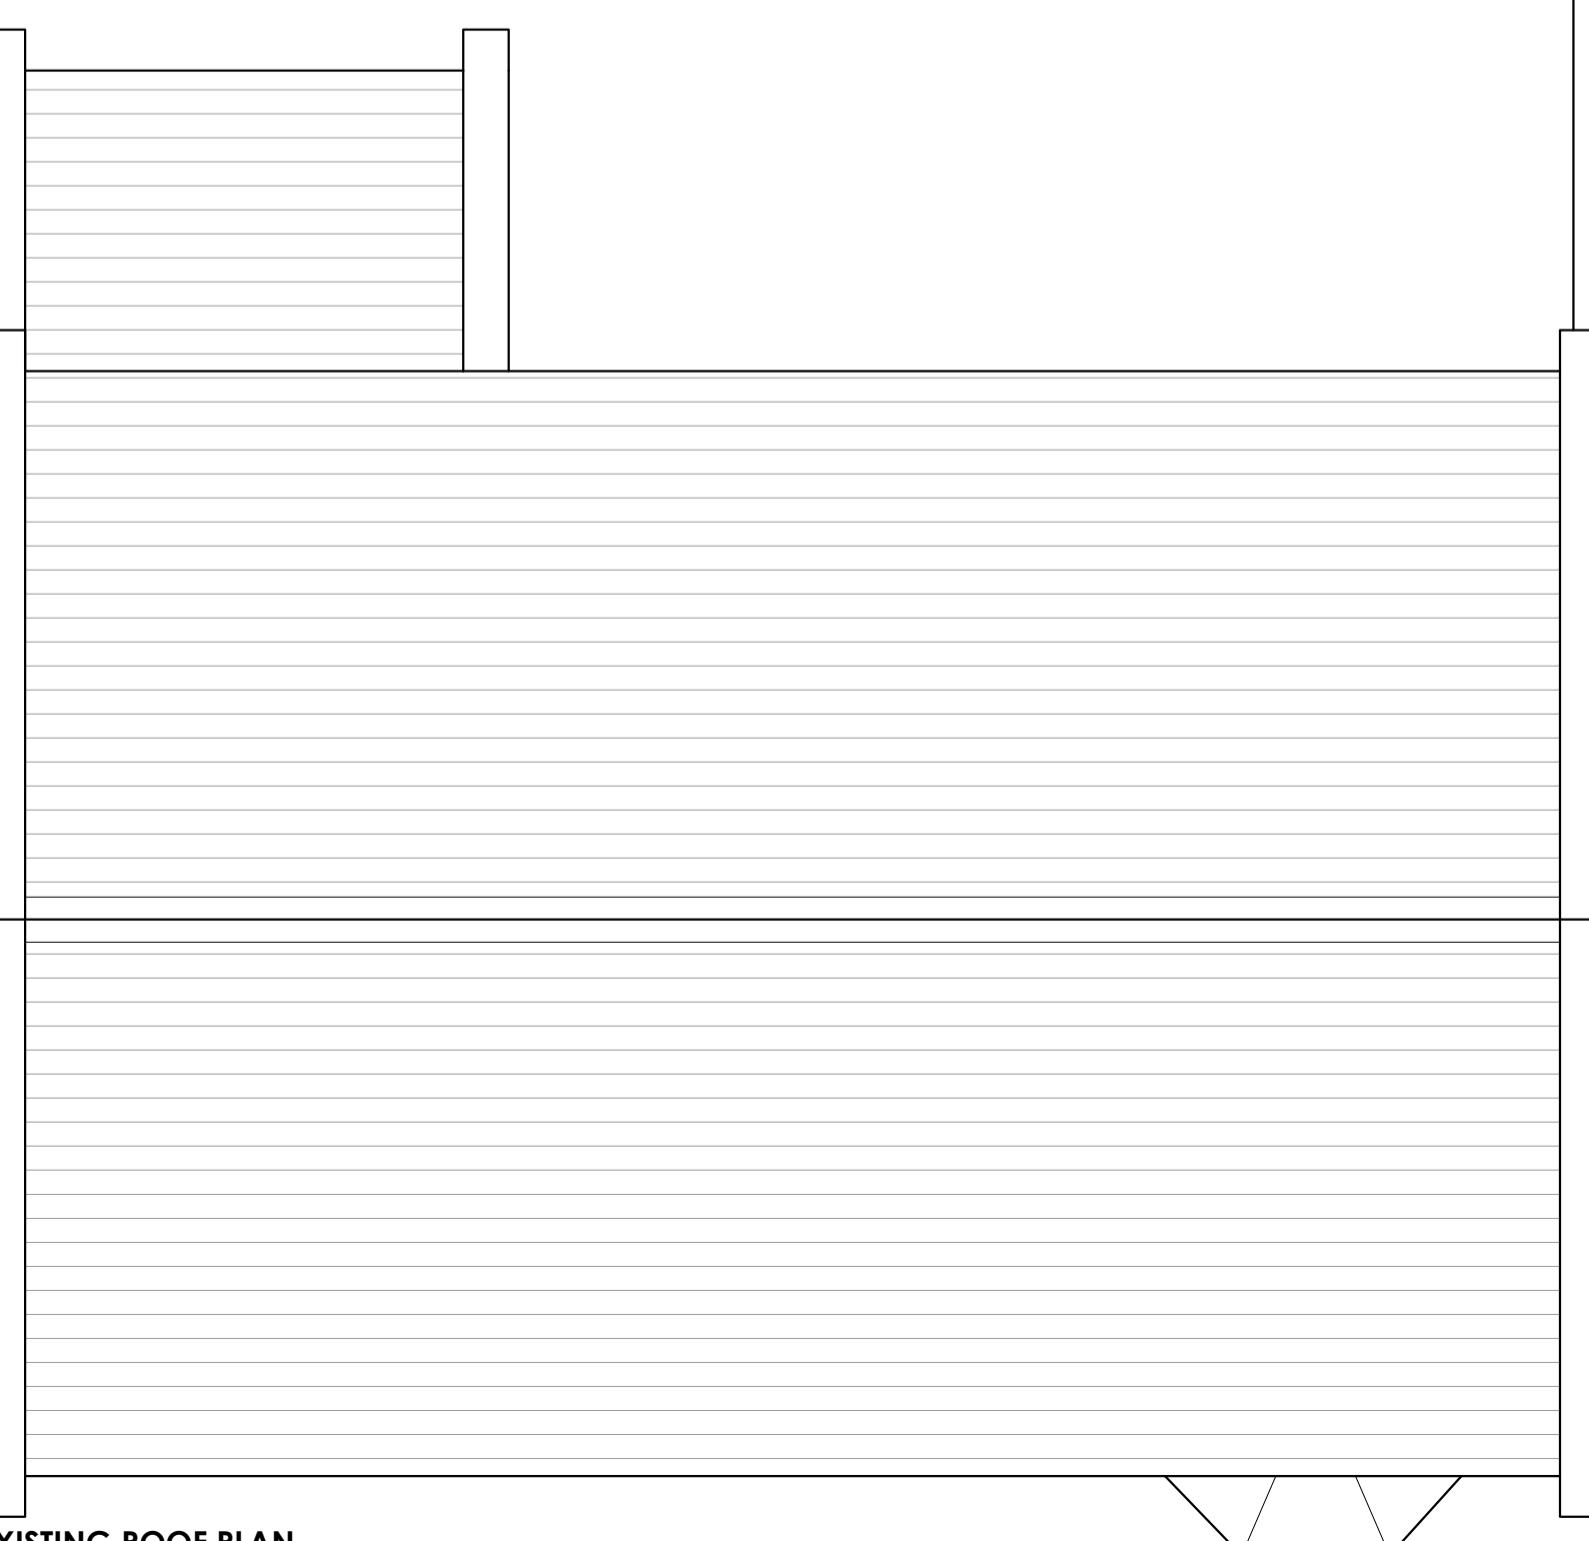

EXISTING ROOF PLAN
Scale 1:50

Client
Mr and Mrs R Allen
Job Title
Proposed Internal Alterations, Rear extension and Conversion Of Garage at 23 Woodlands Park Whalley Clitheroe BB7 9UG

Drawing Title
Existing Plans & Elevations

Scale
1:50 @ A1 Date
August 2021 Drawn
WJB

spa
SUNDERLAND PEACOCK
ARCHITECTS
SUNDERLAND PEACOCK & ASSOCIATES LTD.
HAZELMEAD, PIMBO ROAD, CLITHEROE
LA8 7RE, ENGLAND T 01200 423778 F 01200 427228
E info@sunderlandpeacock.com
www.sunderlandpeacock.com

6484 -01