


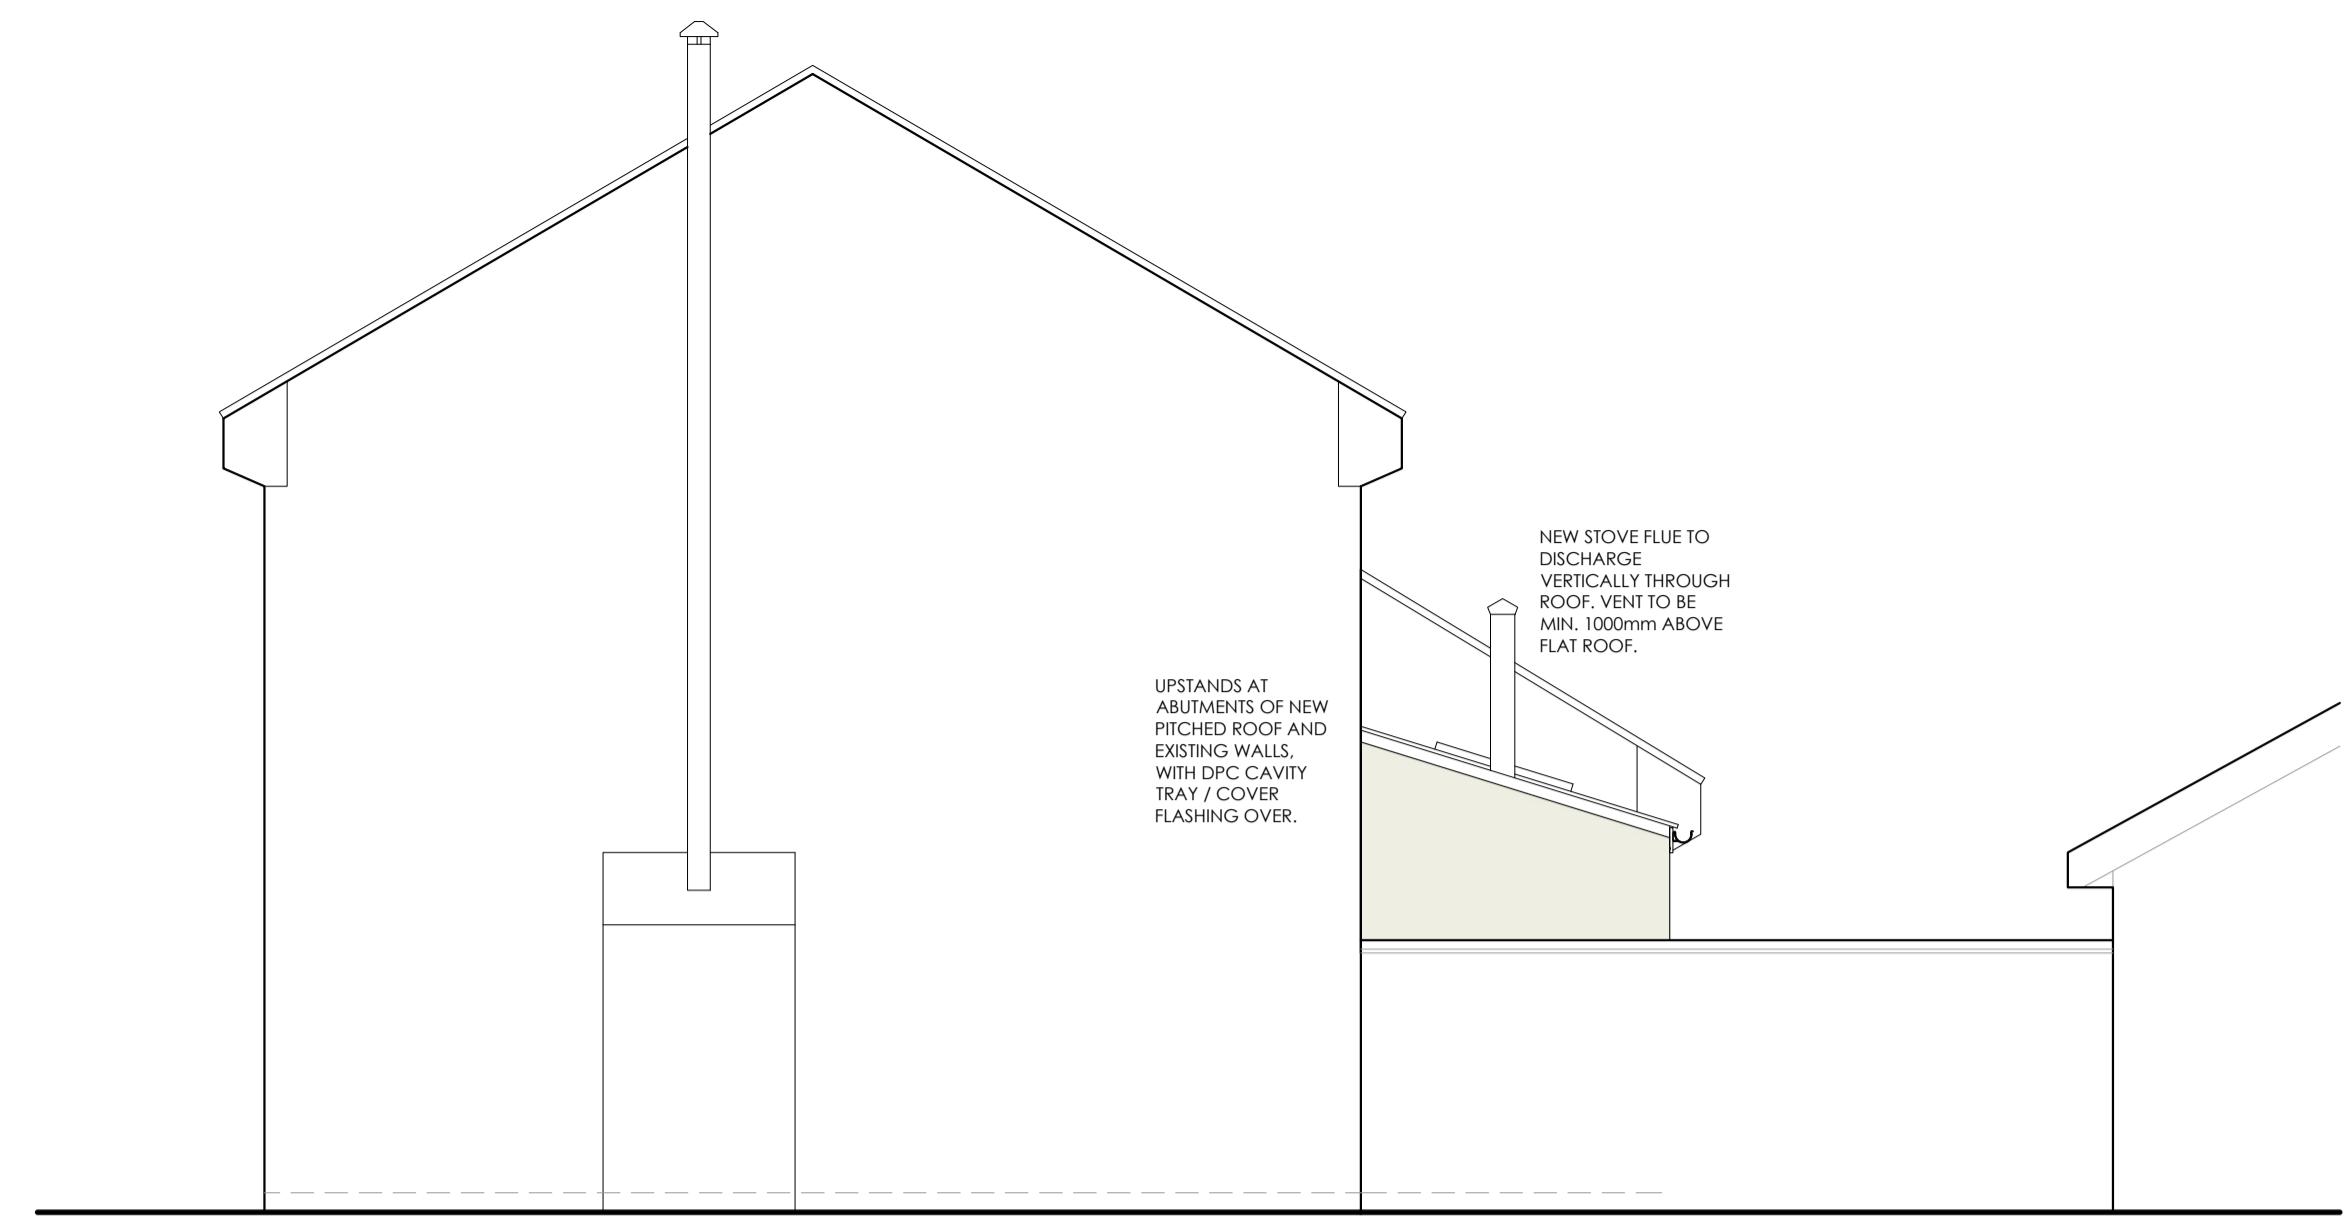


PROPOSED SIDE (EAST) ELEVATION -

Scale 1:50




PROPOSED SIDE (EAST) ELEVATION -

Scale 1:50

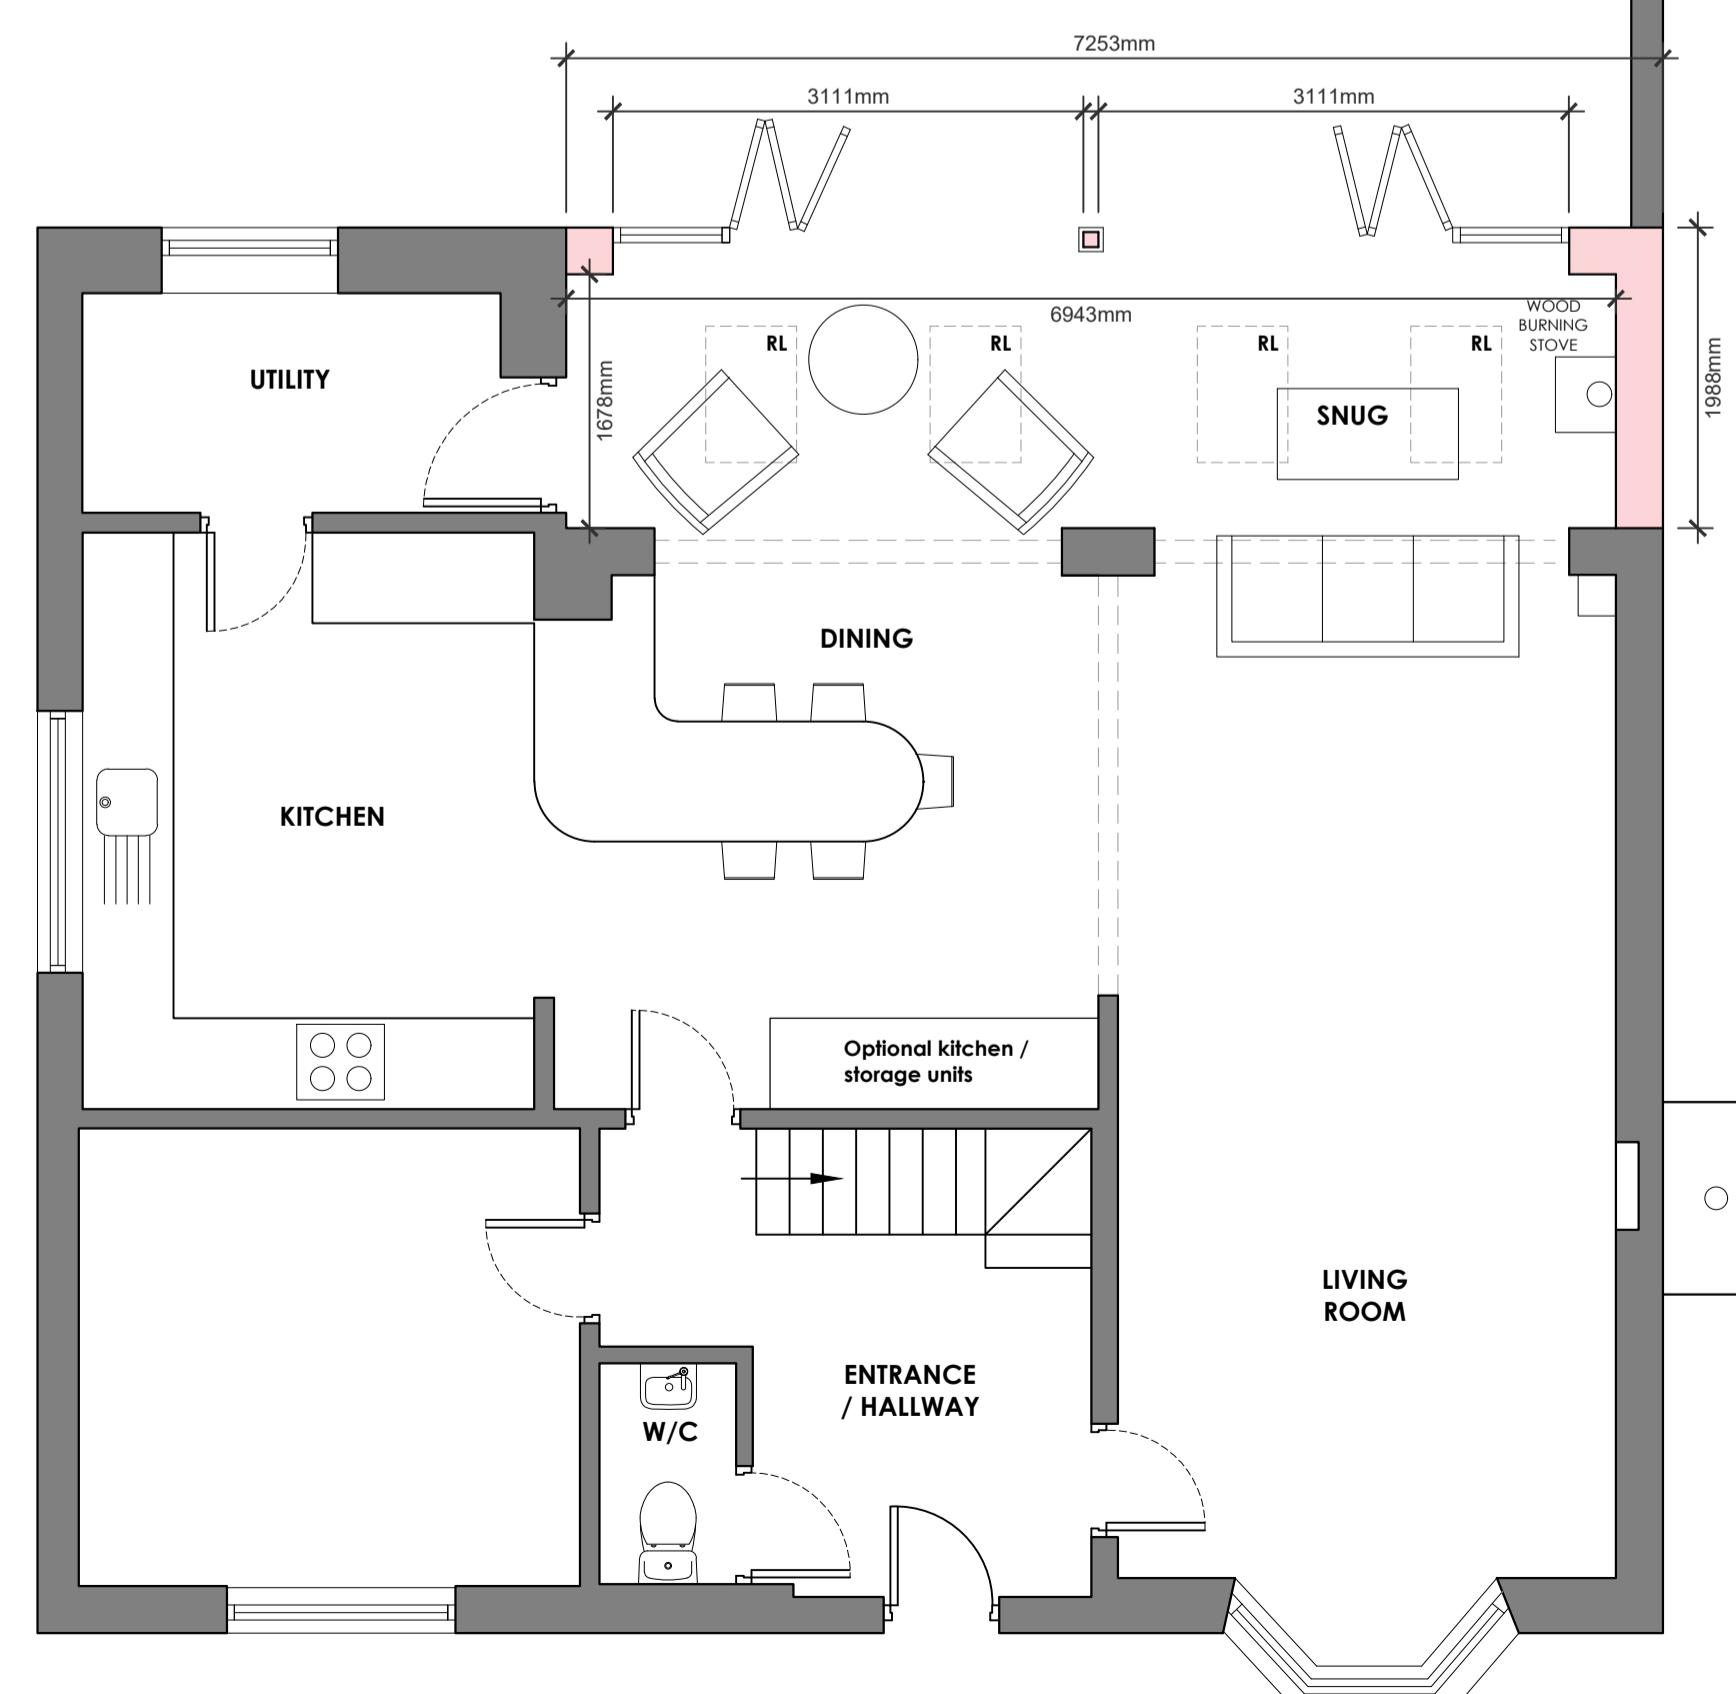

PROPOSED GROUND FLOOR PLAN -

Scale 1:50

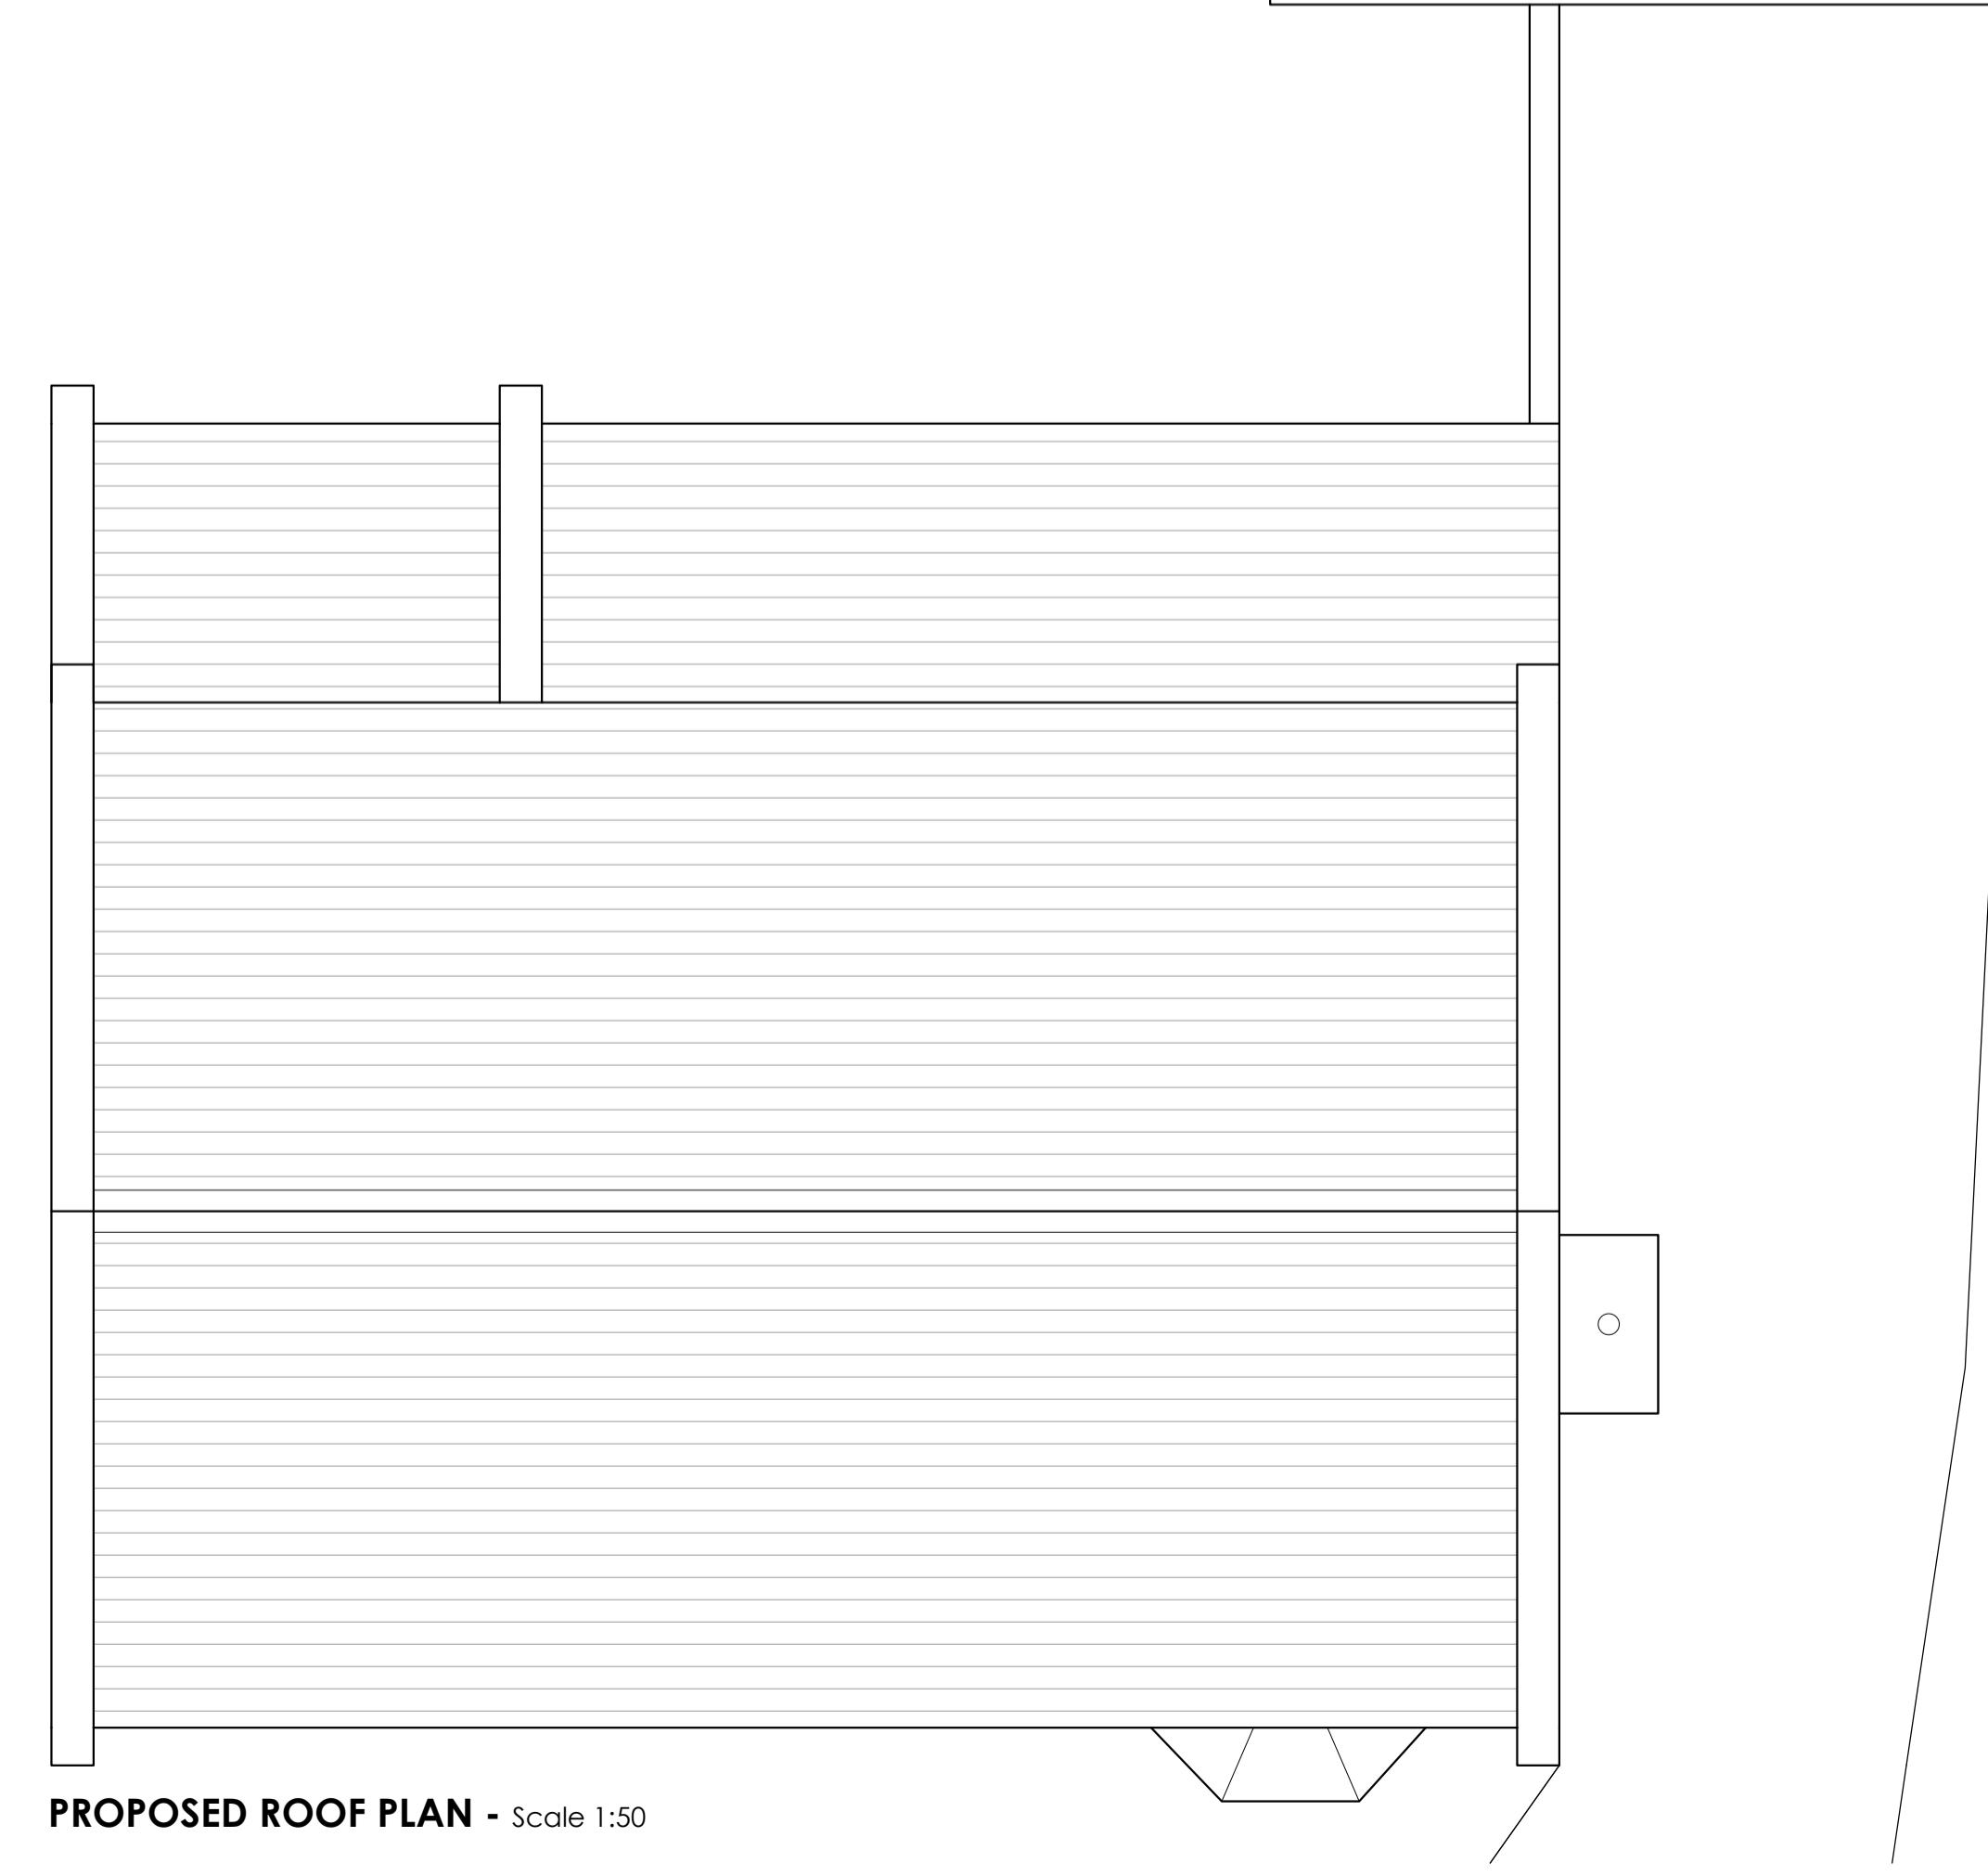

PROPOSED ROOF PLAN - Scale 1:50

This drawing is to be read in conjunction with all relevant Architect, consultants' and specialist drawings and specifications. The Architect is to be notified of any changes made before the drawing is used. All dimensions are in millimetres and levels are to be checked on site. This drawing is subject to copyright. All work carried out before Planning and Building Permission has been granted is at the contractor's risk.

1:50 SCALE 0 1 2 3m



spa
ARCHITECTS

SUNDERLAND PEACOCK & ASSOCIATES LTD
HAZELMERE, PIMICO ROAD, CLITHEROE
LA8 7JL
T 01200 423178 F 01200 42728
E info@sunderlandpeacock.com
www.sunderlandpeacock.com

6484 -03

Client
Mr and Mrs R Allen
Job Title
Proposed Single-Storey Rear Infill Extension and Internal Alterations at:
23 Woodlands Park
Whalley
Clitheroe
BB7 9UG

Drawing Title
PROPOSED FLOOR PLANS
AND ELEVATIONS

Scale
1:50 @ A1 Date
JAN 2024 Drawn
TDM