

Planning Drawing

David Liversidge *design*



Architecture Construction Development
259 Rossendale Road, Burnley, Lancs. BB11 5BZ
also at Haywards Heath, West Sussex, RH16 4DZ

07977 463 496

dauidliversidge01@gmail.com

AS EXISTING


Private Garage and Home Office,
Bridge End Cottage, Rimington Lane,
Rimington, BB7 4EA
for Mr. James Hartley

scale: 1/100th @ A3



date: June 2023

drawing no

23/61/1

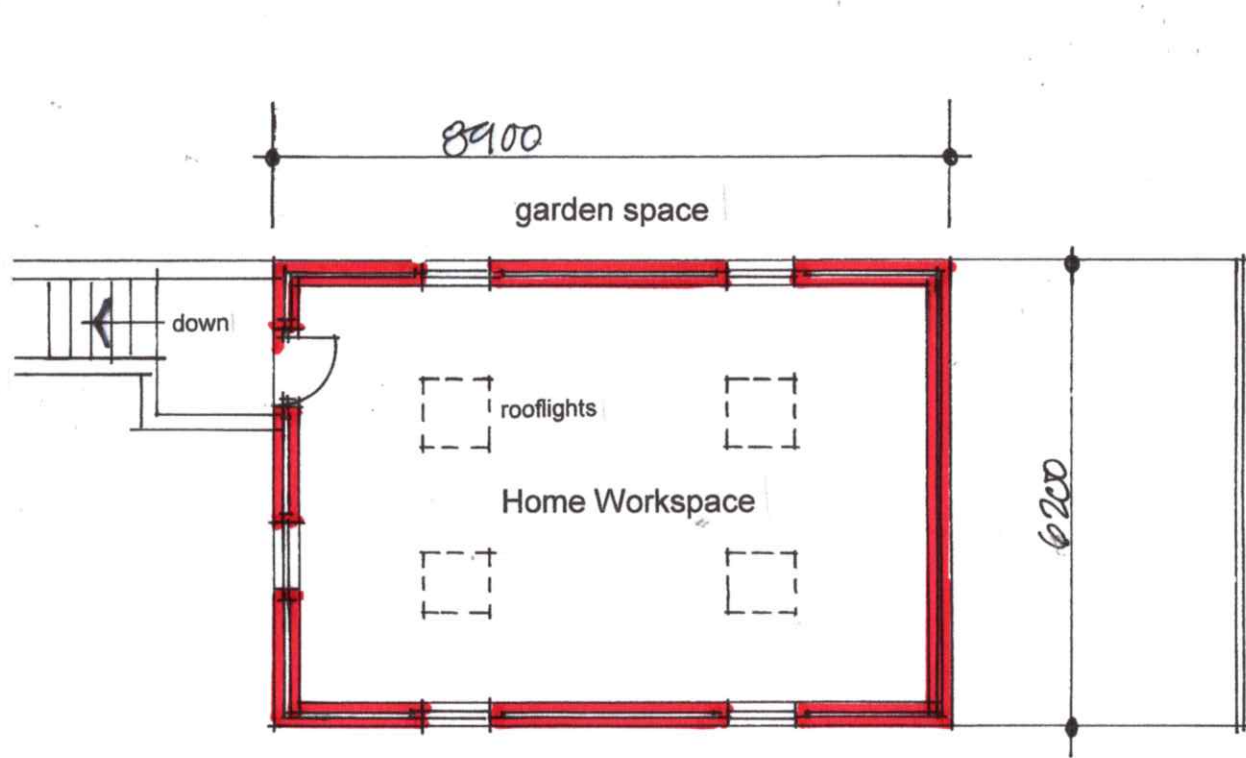


Upper Level Plan

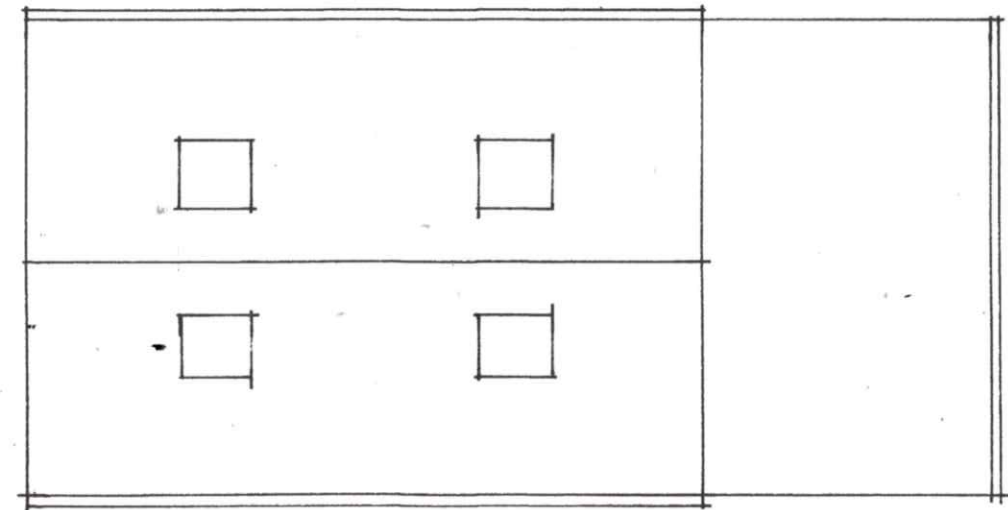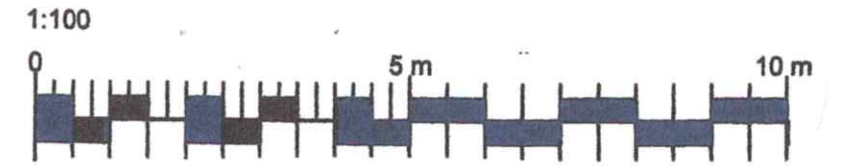

Roof Plan

this drawing is for Planning purposes only.

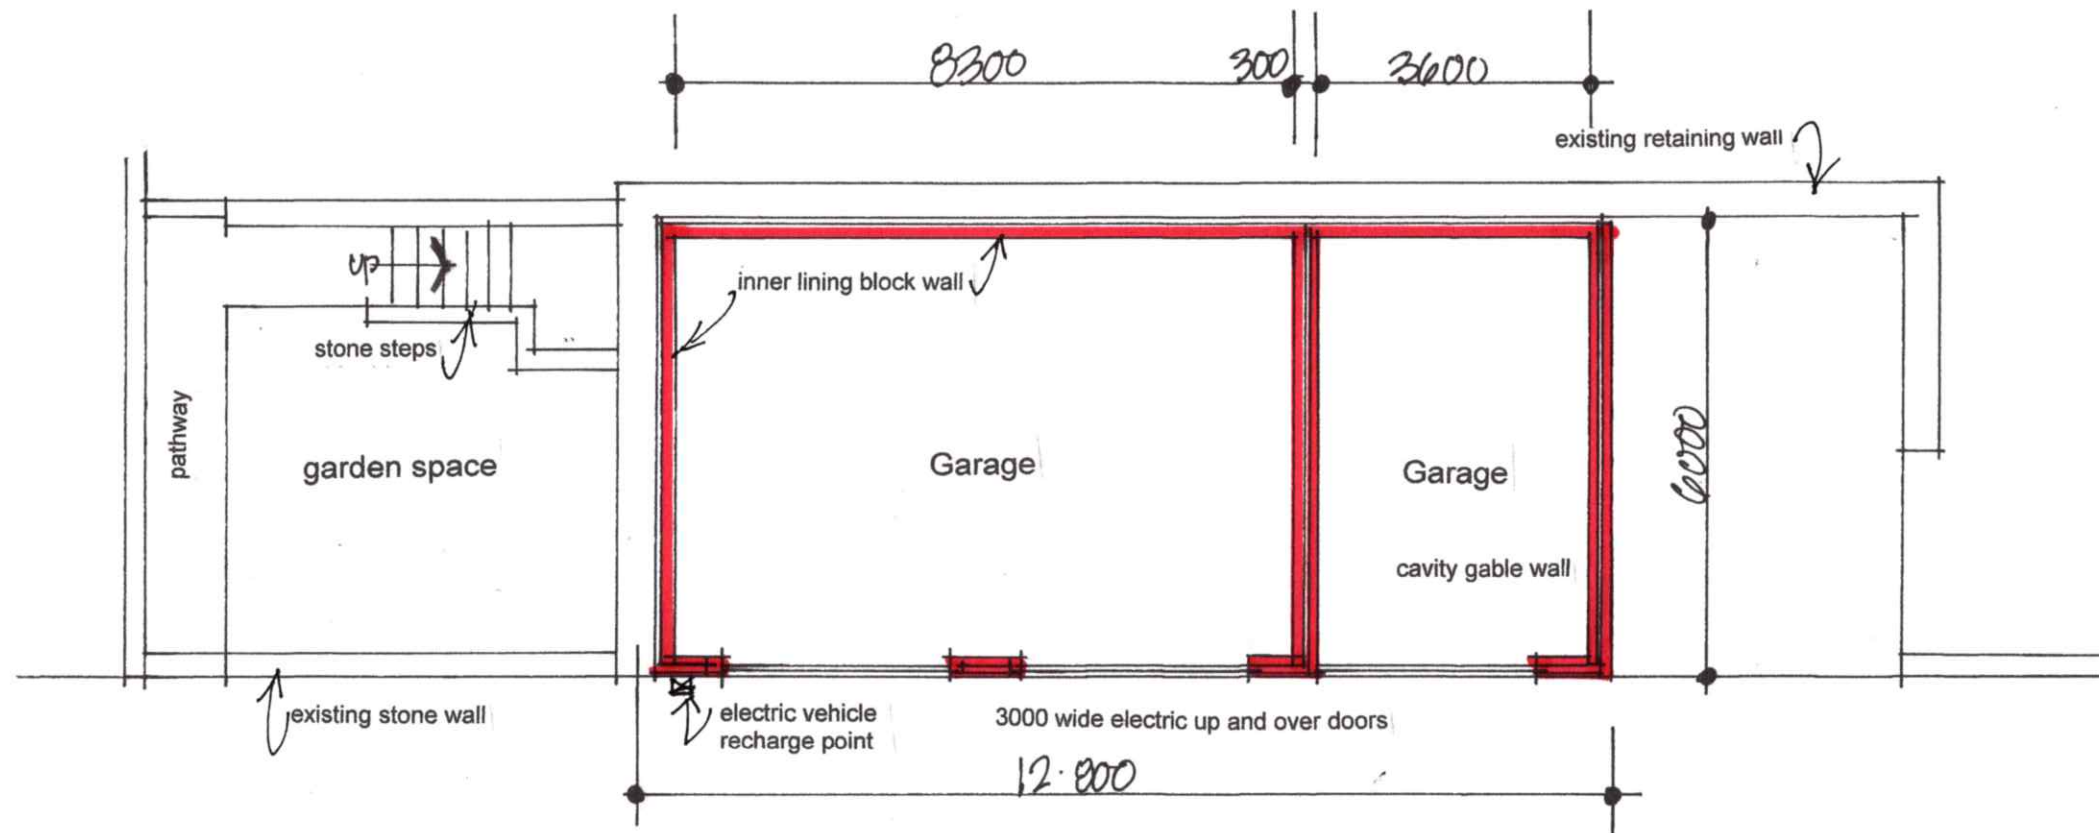

Ground Floor Plan

Planning Drawing

David Liversidge *design*



Architecture Construction Development
259 Rossendale Road, Burnley, Lancs. BB11 5BZ
also at Haywards Heath, West Sussex, RH16 4DZ

07977 463 496

davidliversidge01@gmail.com

Private Garage and Home Office
PLANS



Bridge End Cottage, Rimington Lane,
Rimington, BB7 4EA
for Mr. James Hartley

scale: 1/100th @ A3


date: Jan. 2024

drawing no


24/02/1

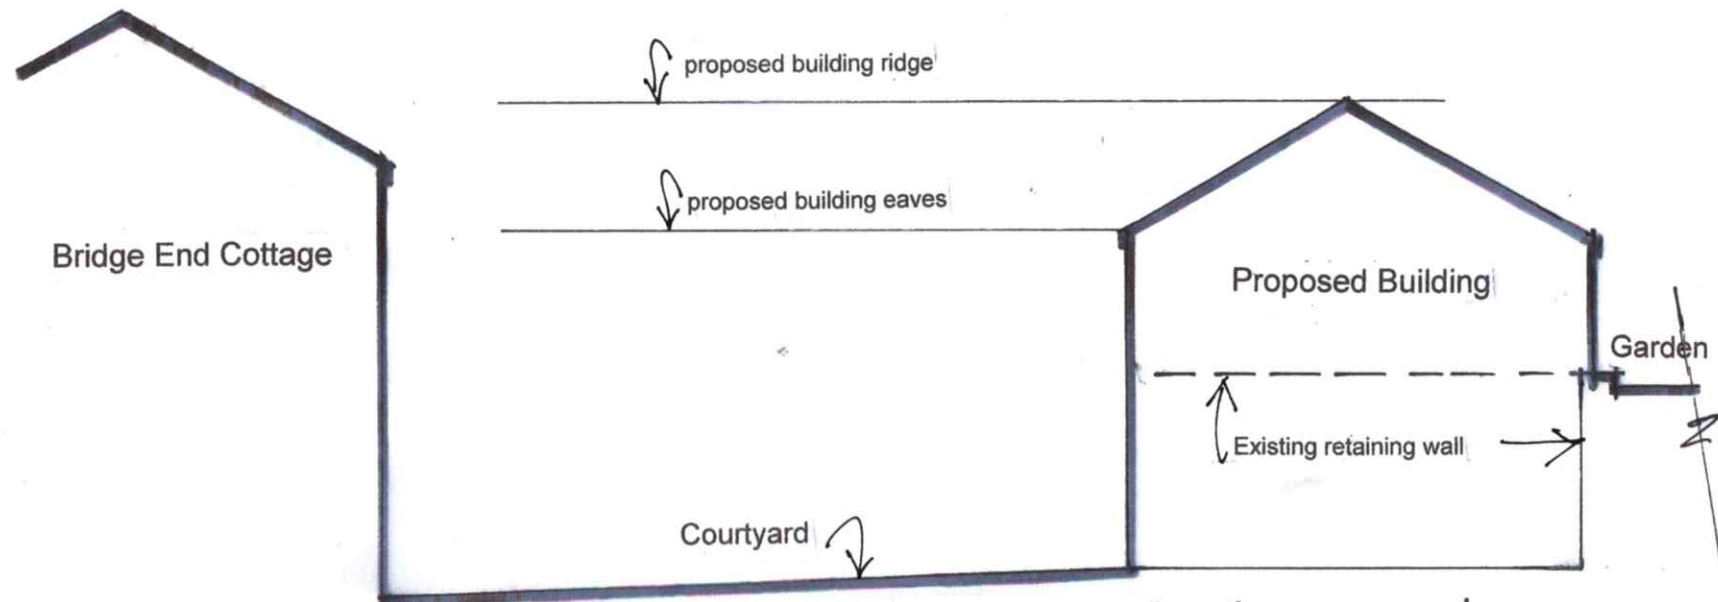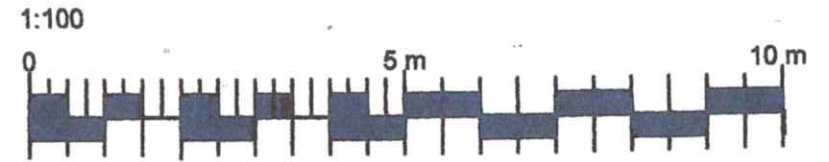

Section through the Courtyard showing the proposed building's relationship to Bridge End Cottage

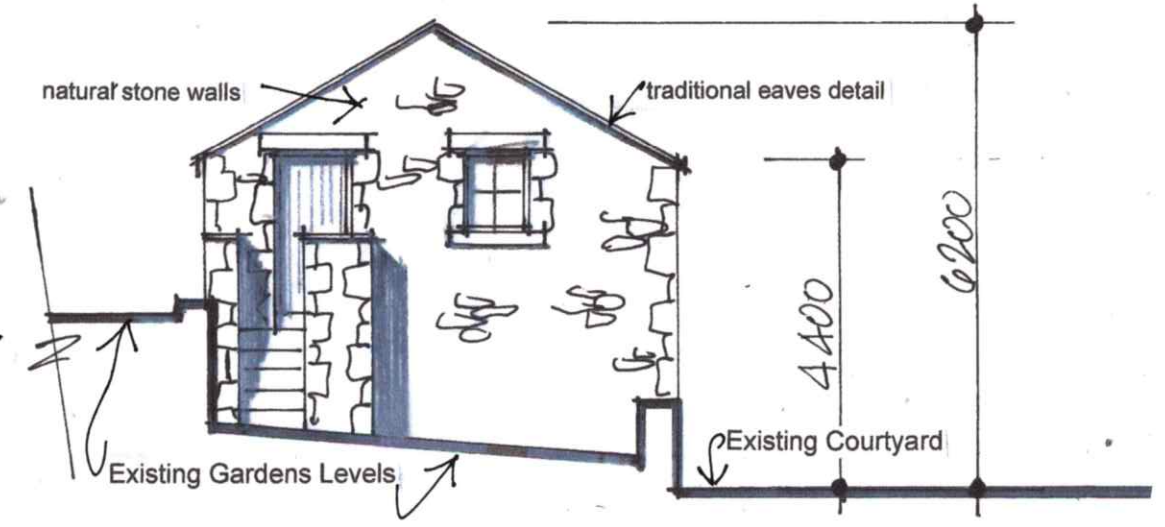


Side Elevation to the garden

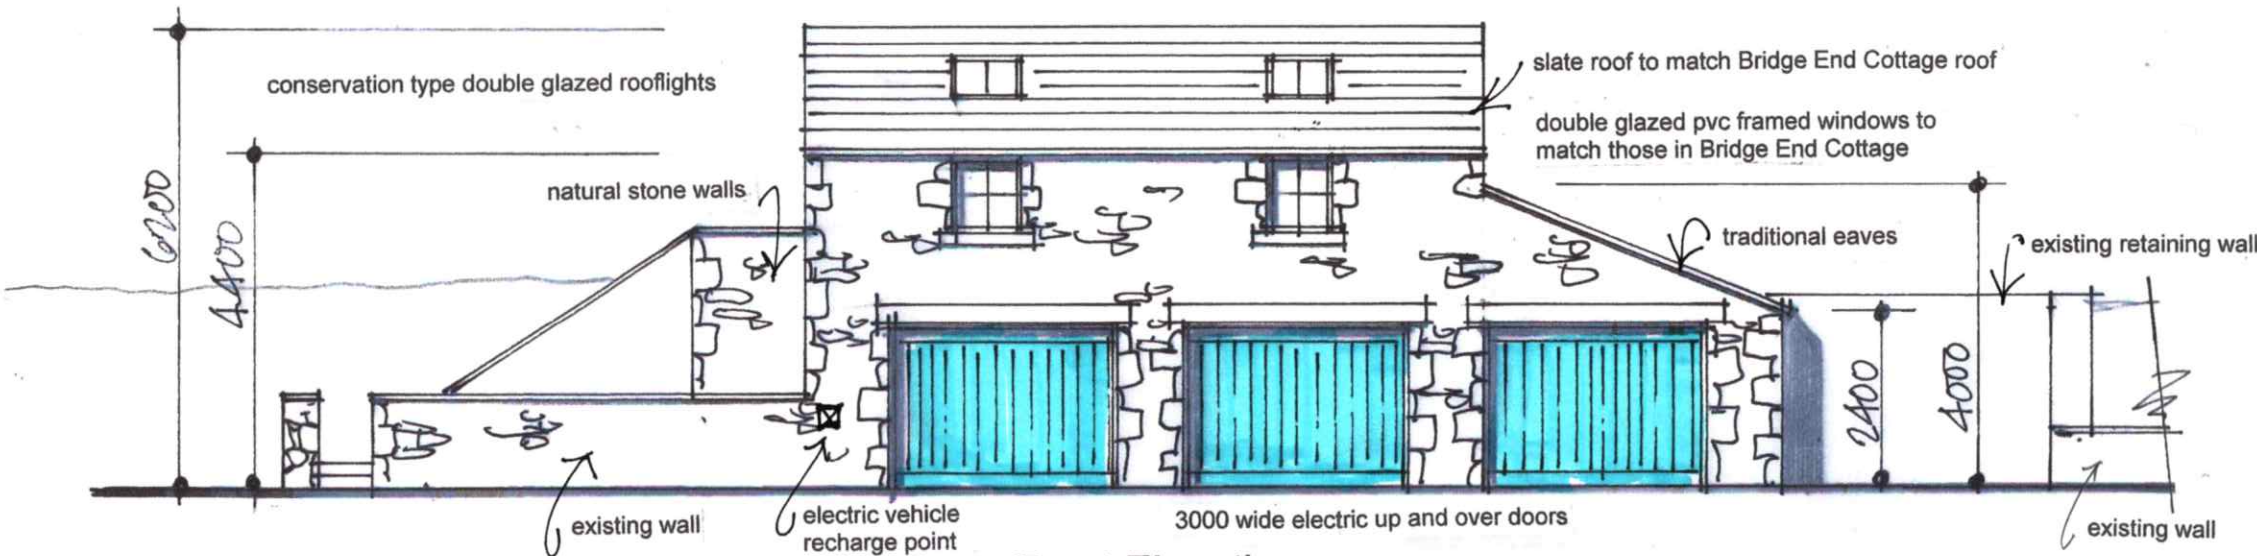


Front Elevation to Bridge End Cottage

this drawing is for Planning purposes only

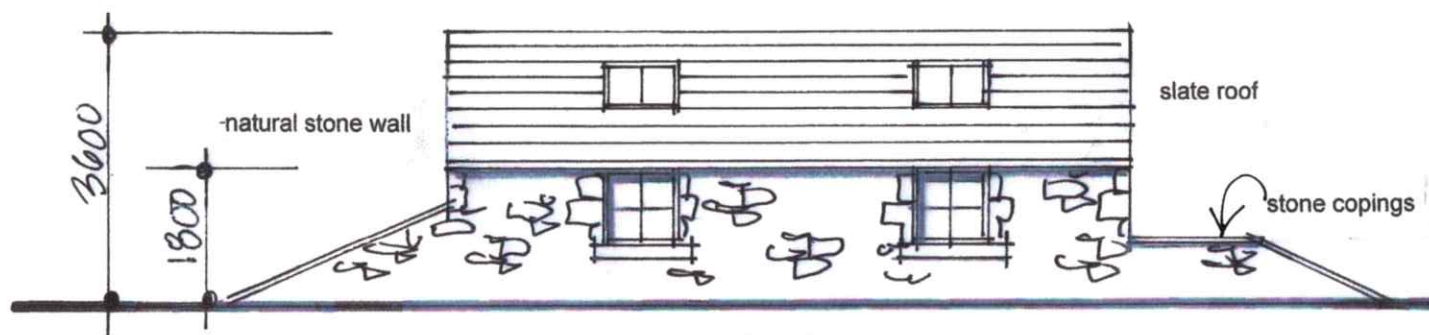

Rear Elevation to the garden

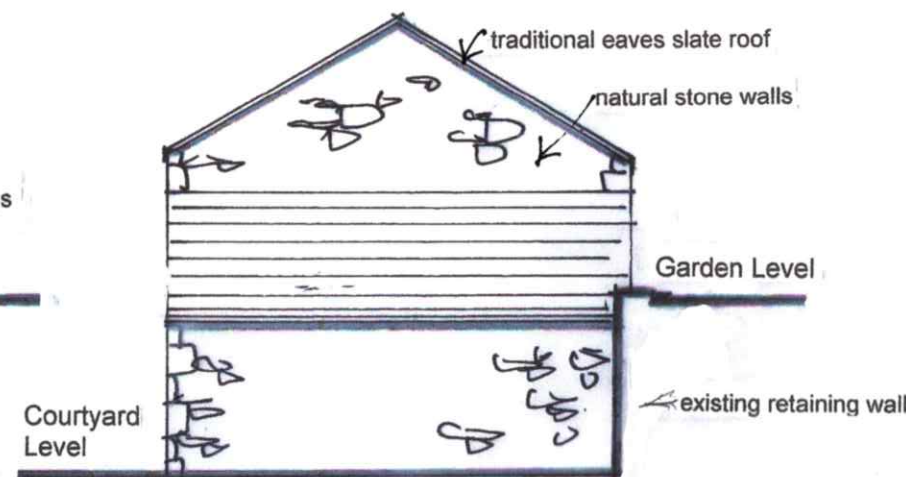

Side Elevation to Rimington Lane

Planning Drawing

David Liversidge design



Architecture Construction Development
259 Rossendale Road, Burnley, Lancs. BB11 5BZ
also at Haywards Heath, West Sussex, RH16 4DZ

07977 463 496


dauidliversidge01@gmail.com

Private Garage and Home Office
ELEVATIONS

Bridge End Cottage, Rimington Lane,
Rimington, BB7 4EA
for Mr. James Hartley

scale: 1/100th @ A3 drawing no

date: Jan. 2024 24/02/2

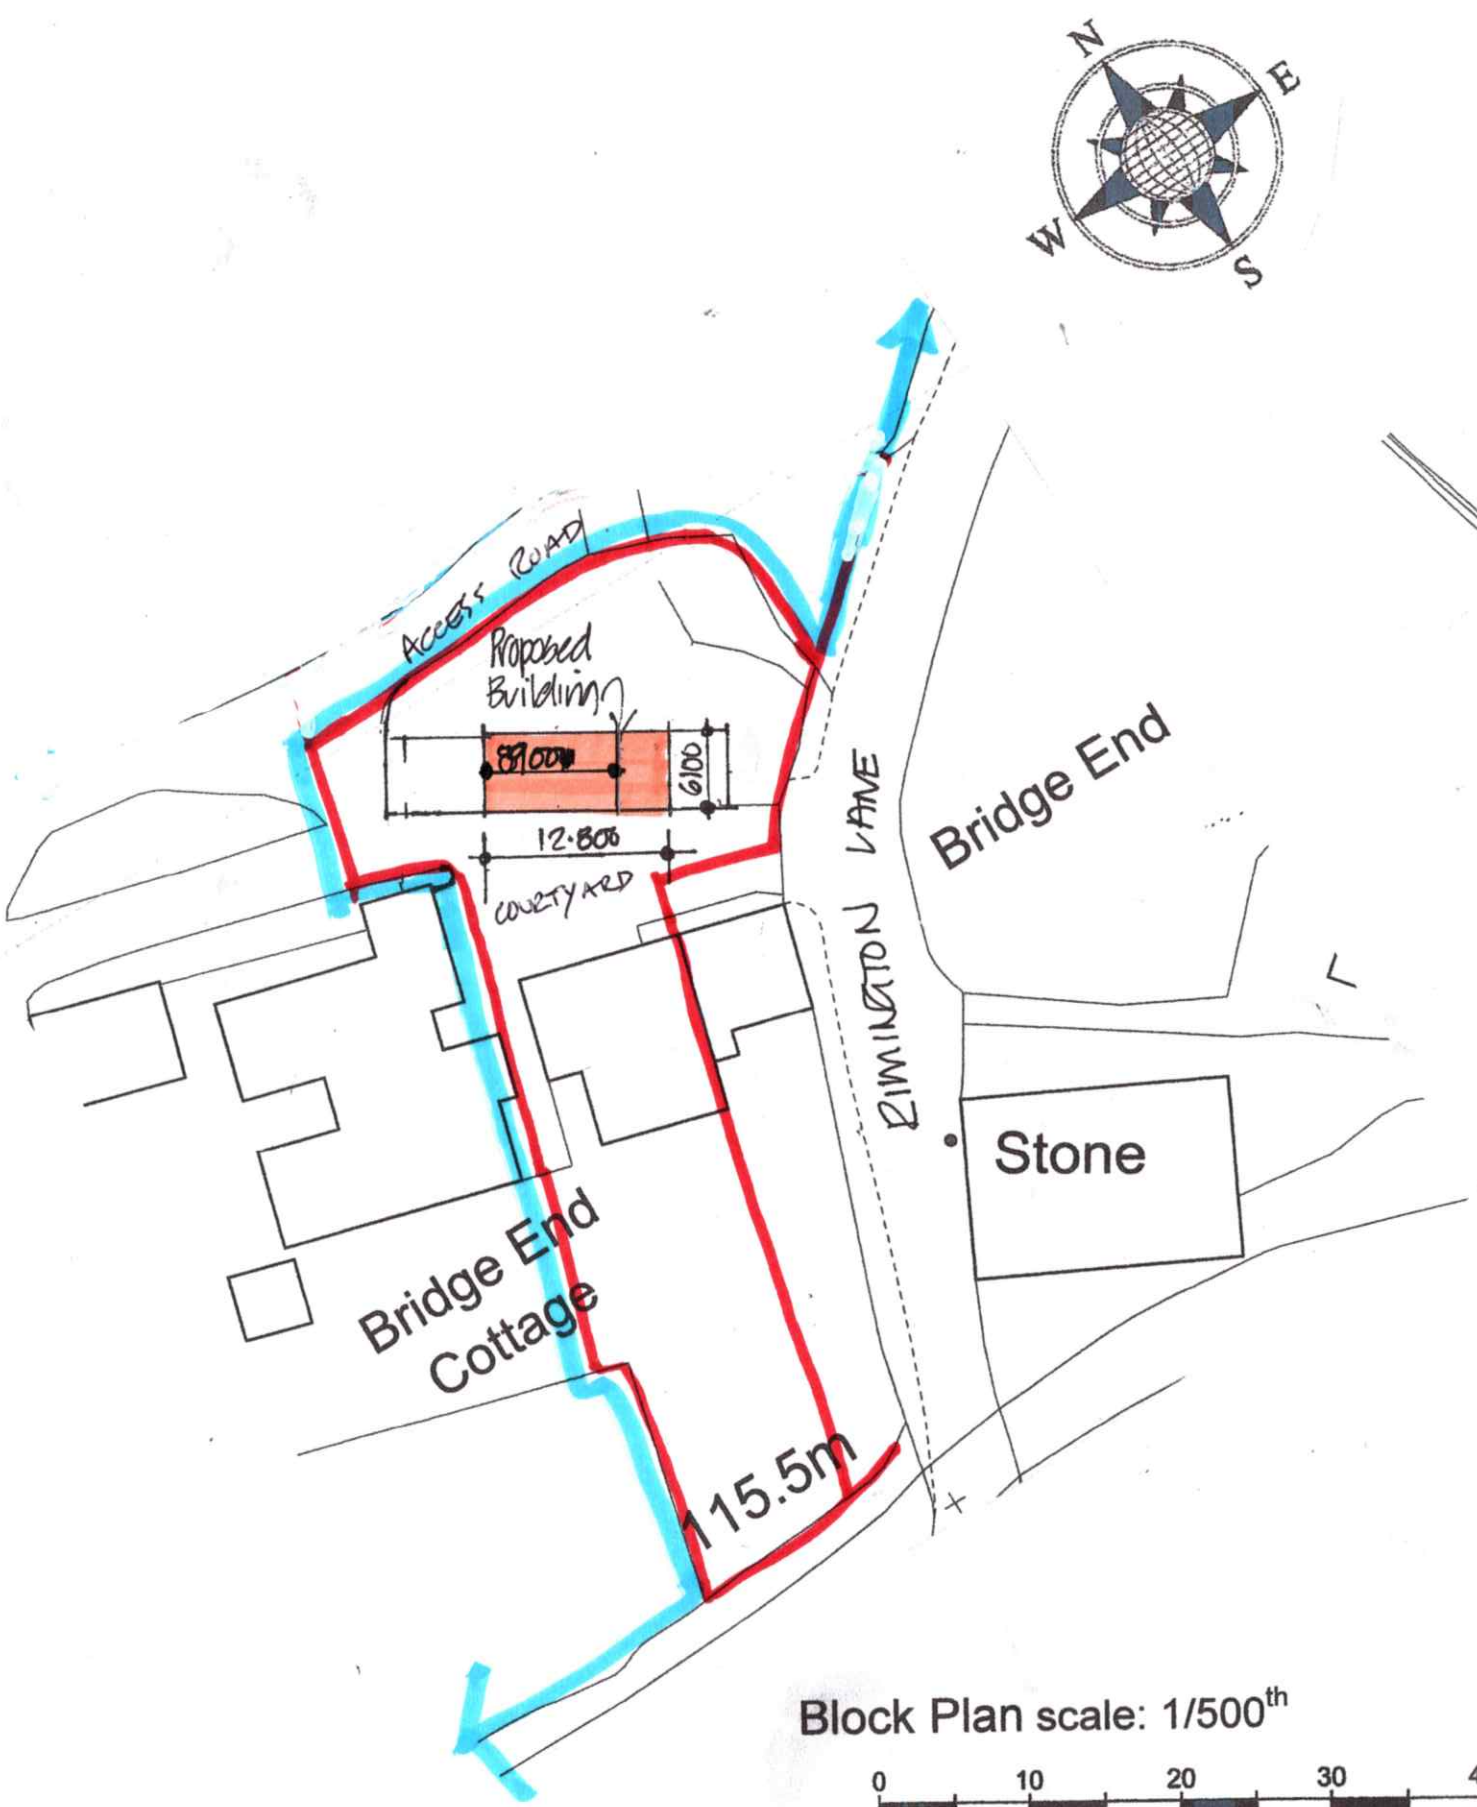

Block Plan scale: 1/500th

SCALE 1:500



Location Plan scale: 1/2500th

SCALE 1:2500th

OS MasterMap 1250/2500/10000 scale
 Sunday, June 25, 2023, ID: MPMBW-01111166
 www.blackwellmapping.co.uk
 1:2500 scale print at A4, Centre: 381110 E, 446273 N
 ©Crown Copyright Ordnance Survey. Licence no. 100041041

Planning Drawing

David Liversidge *design*
 Architecture Construction Development
 259 Rossendale Road, Burnley, Lancs. BB11 5BZ
 also at Haywards Heath, West Sussex, RH16 4DZ
 07977 463 496
 davidliversidge01@gmail.com

Location and Block Plans

Private Garage and Home Office,
 Bridge End Cottage, Rimington Lane,
 Rimington, BB7 4EA
 for Mr. James Hartley

rev. 'A' red edge altered
 rev. 'B' Building reduced in size.

scale: @ A3
 date: June 2023
 drawing no: 23/61/4
 B.