




3D View 2

2



3D View 3

3

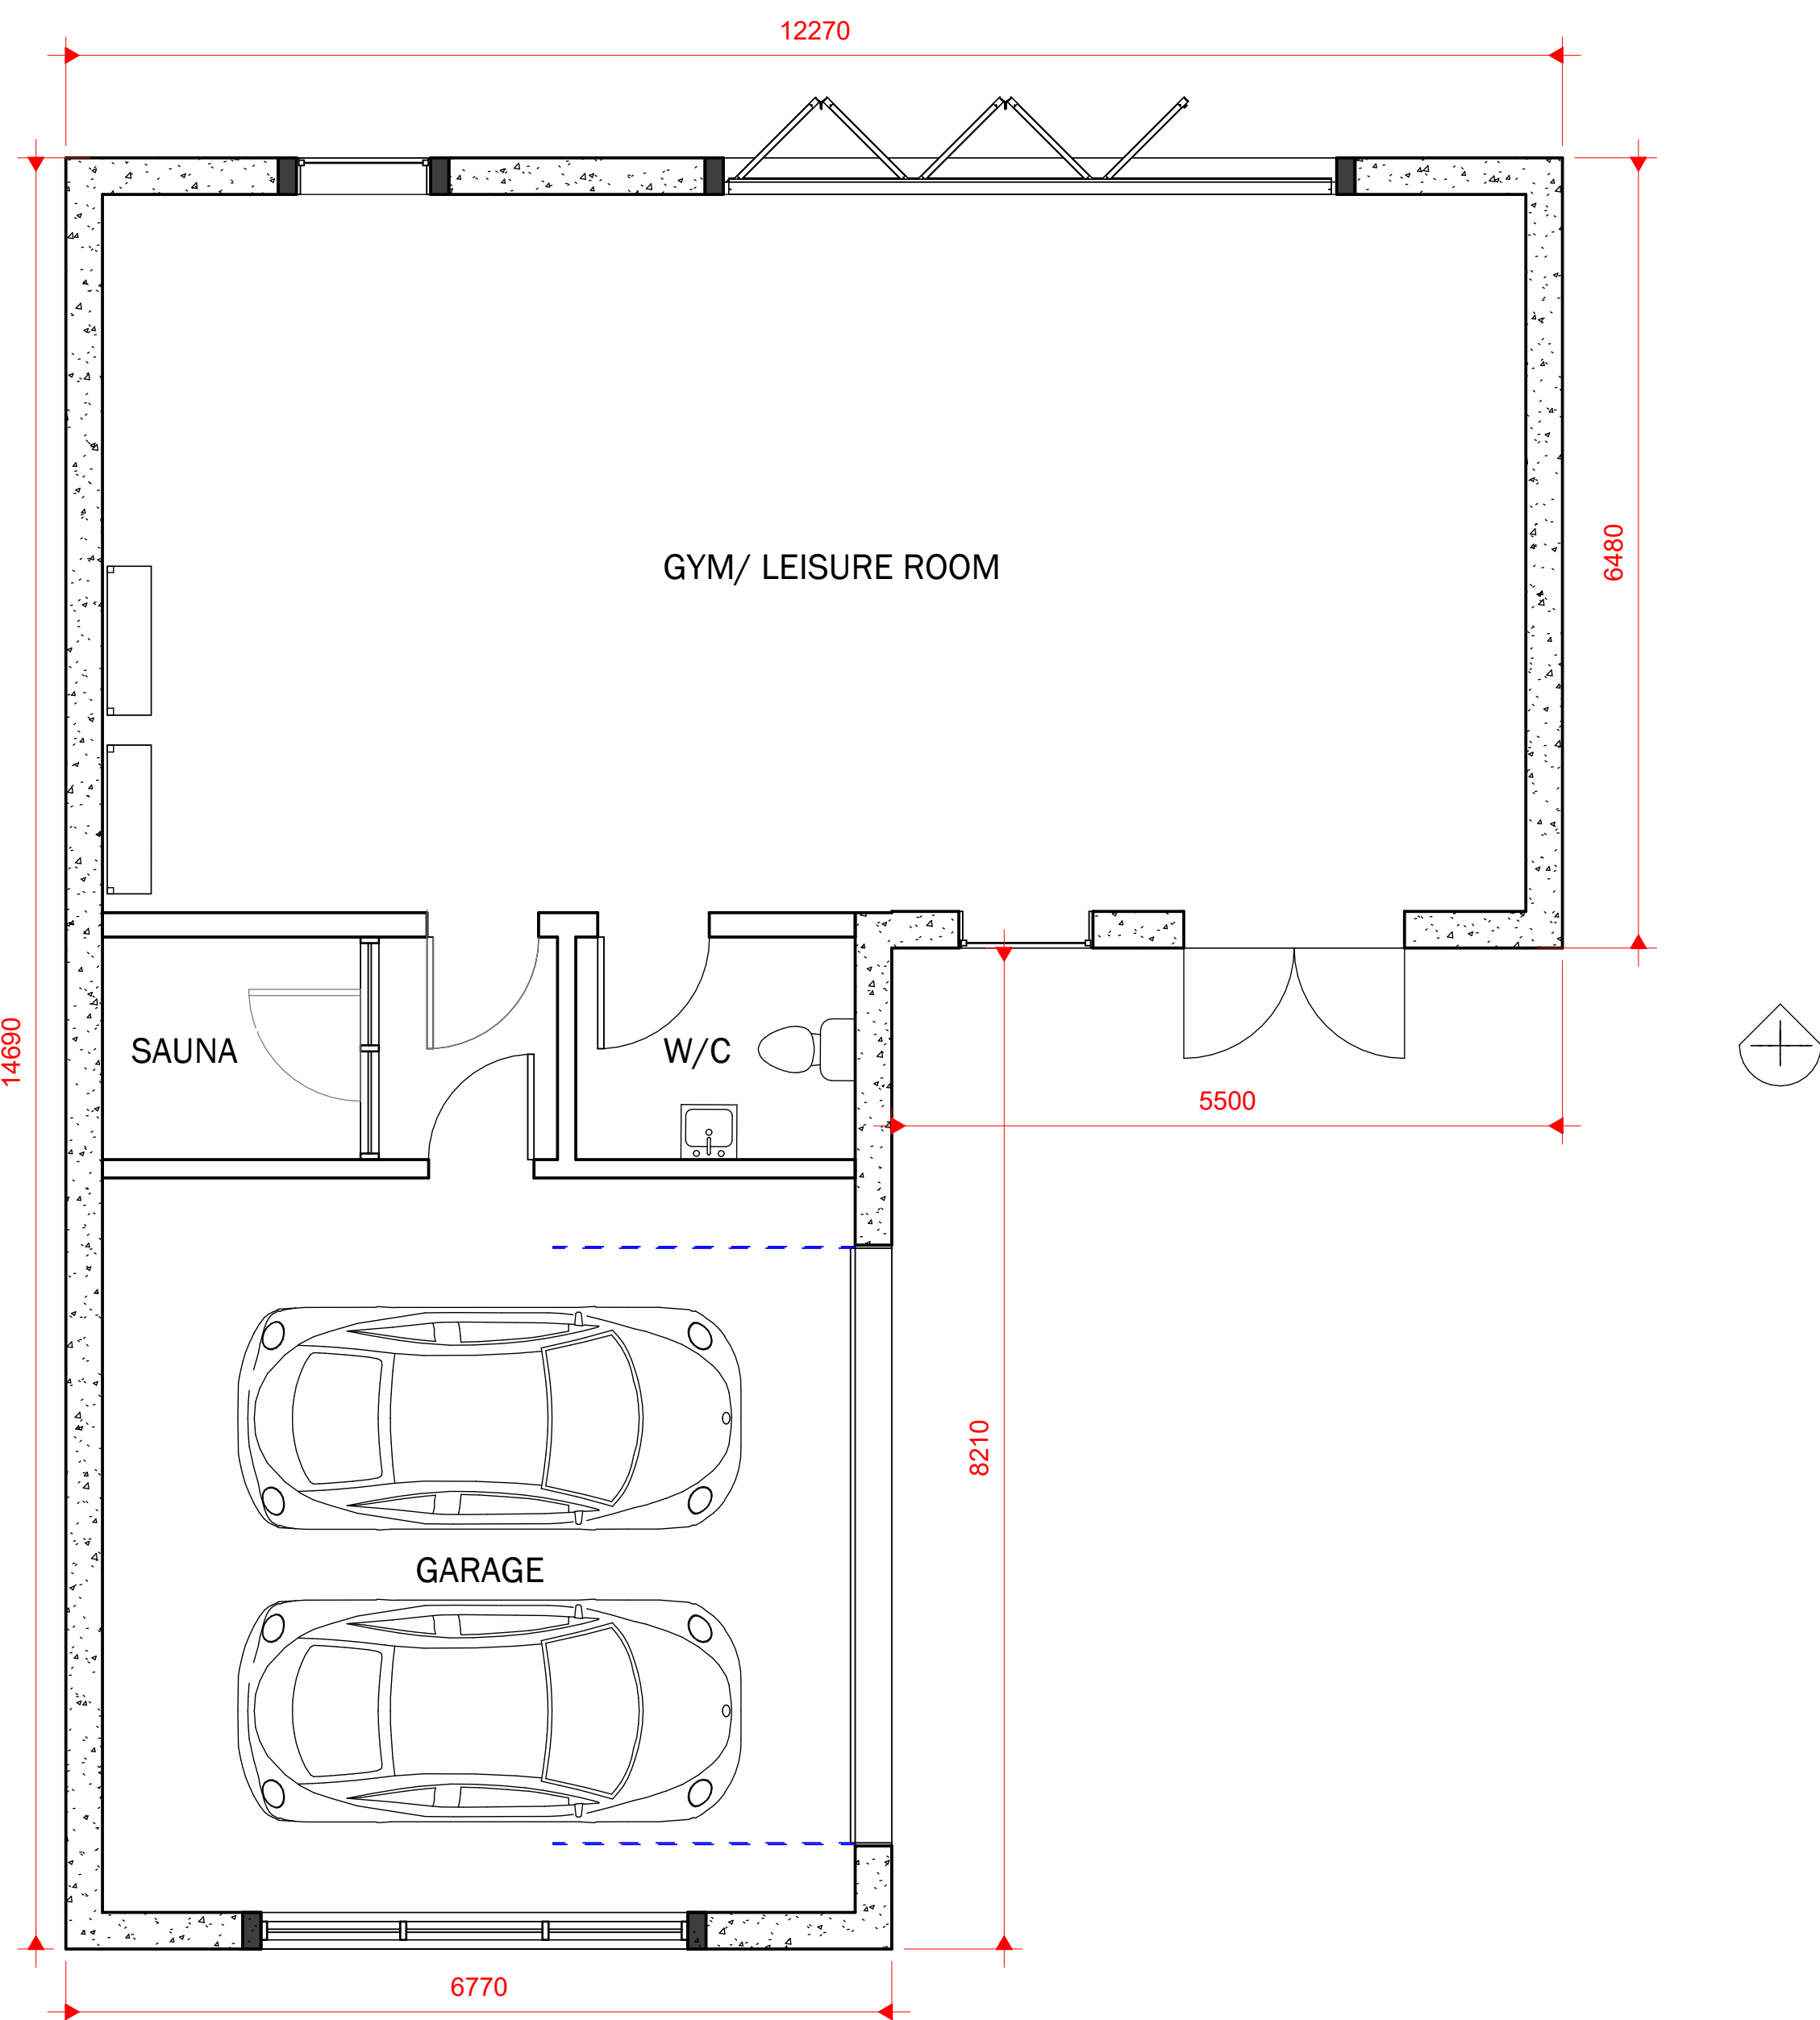

0 GROUND FLOOR

1

1 : 50



PROPOSED NORTH.

6


1 : 50



PROPOSED SOUTH

5


1 : 50

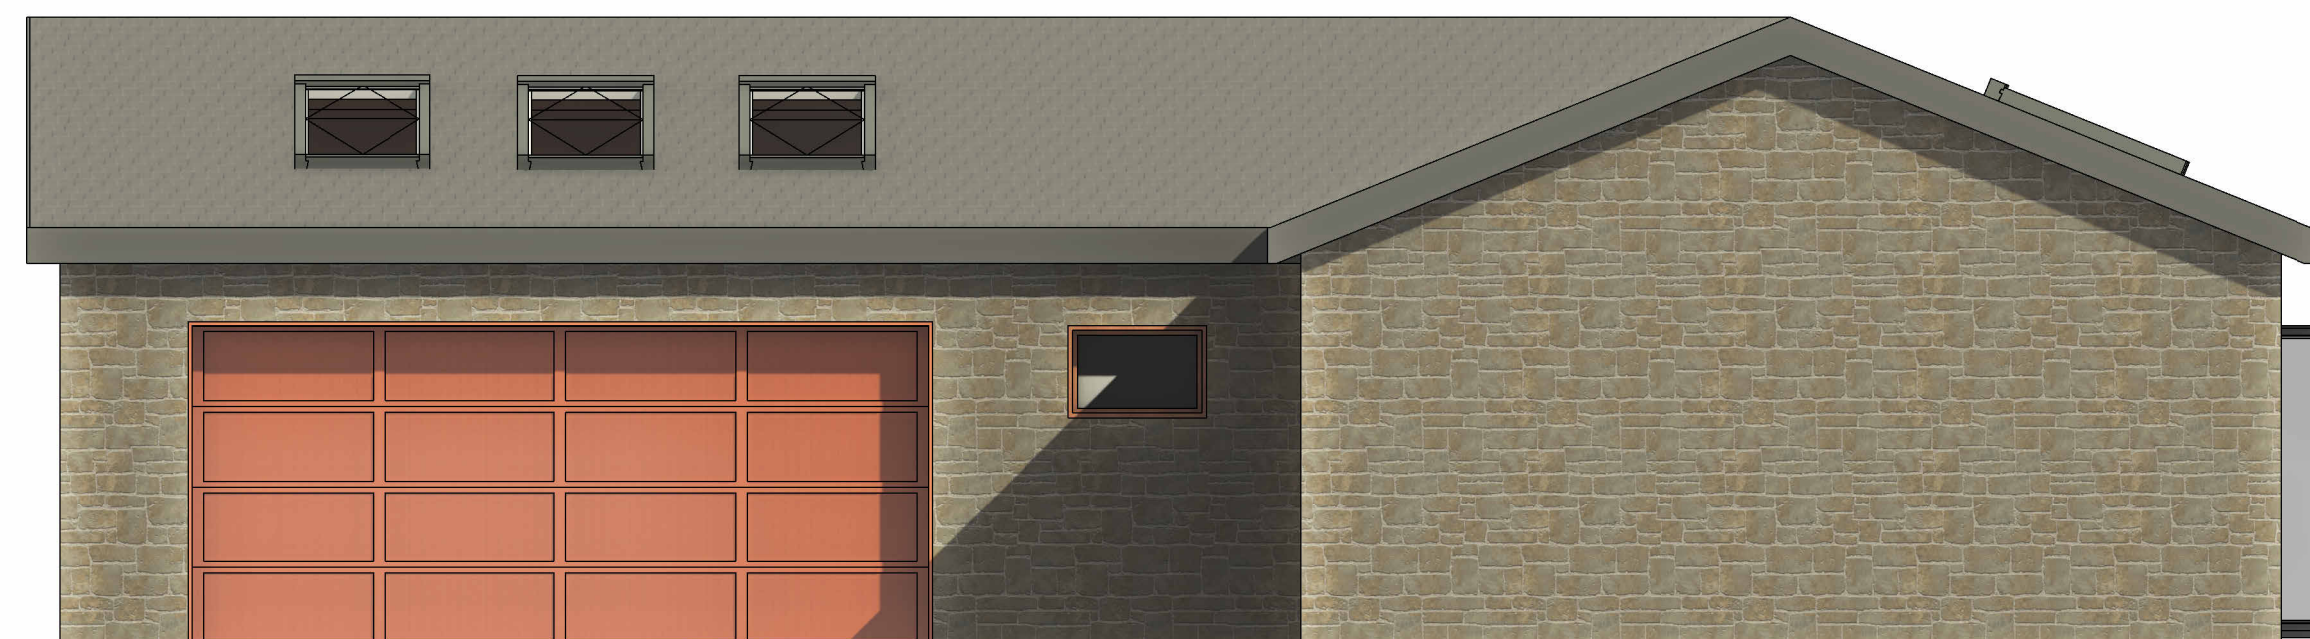

PROPOSED WEST

4

1 : 50

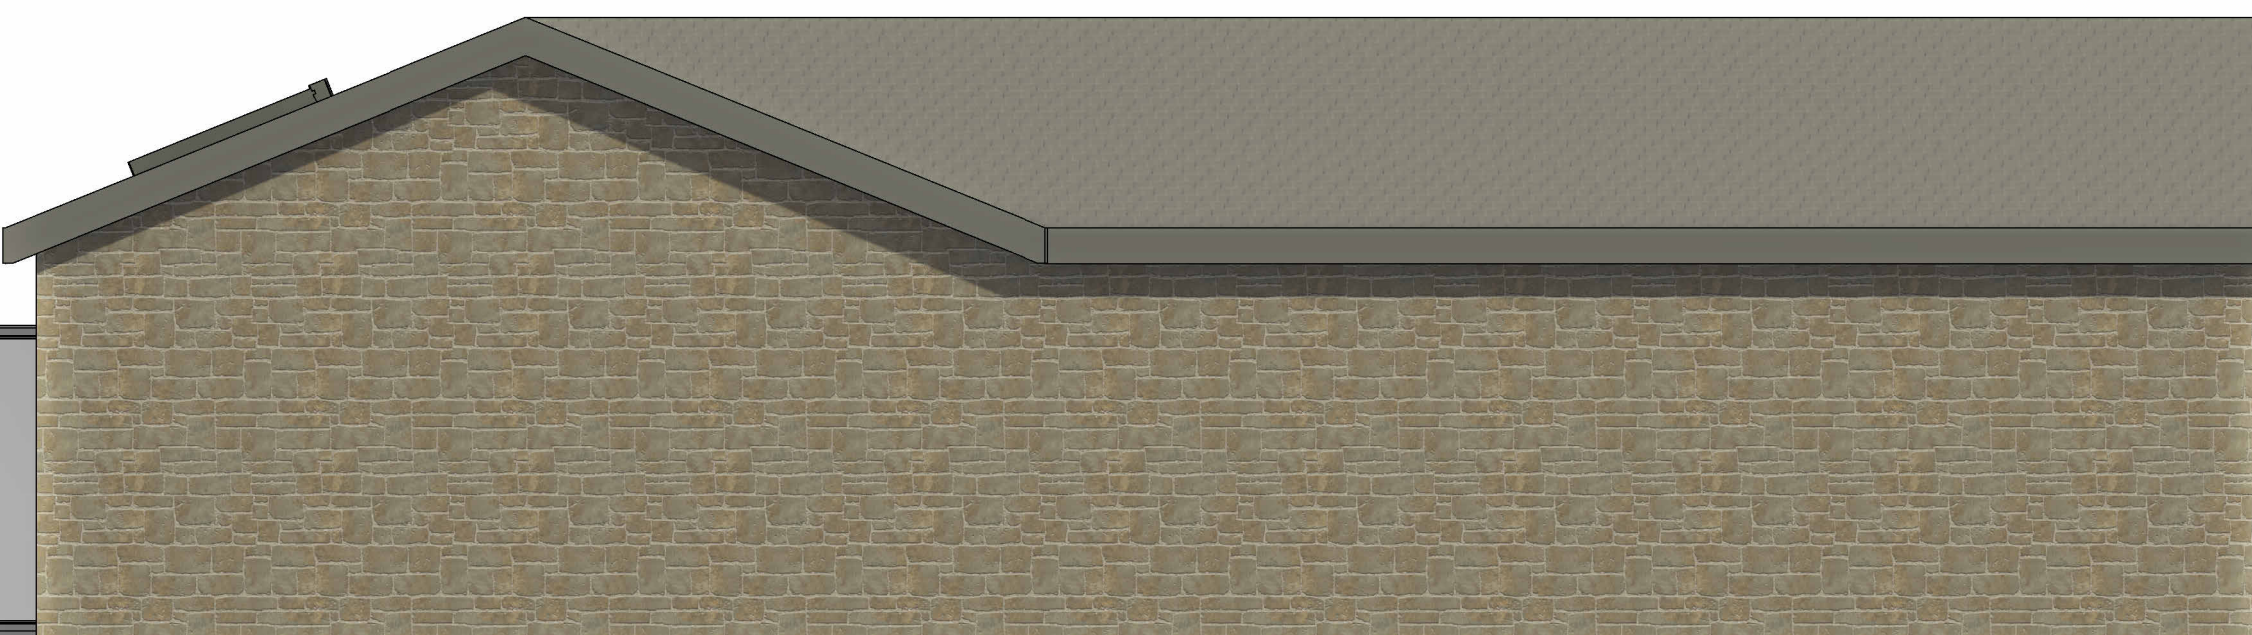

PROPOSED EAST.

7

1 : 50

Peter Hitchen
Architects

Marathon House
The Sidings Business Park
Whalley, BB7 9SE

01254 823 885

www.peterhitchenarchitects.co.uk

NOTES:

NATURAL GLAZE ROOF
RANDOM STONE
FACINGS
POWDER GLAZED
ALUMINIUM WINDOWS
AND DOORS
VELUX ROOF
WINDOWS
FOR PLANNING
APPROVAL ONLY

No.	Description	Date

CLIENT: Nizam Essa
Brigadoon
Saccary lane
Mellor
Lancashire
BB1 9DW

PROJECT: PROPOSED GARAGE AND
GYM/ LEISURE ROOM

SHEET: PROPOSED FLOOR PLANS,
ELEVATIONS AND VISUALS

Project number PHA/901

Date 05/02/2023

Drawn by OSJ

Checked by PH

A2.2

Scale 1 : 50

Sheet size A1