


0 PROPOSED GROUND FLOOR




PROPOSED FRONT



PROPOSED SIDE
4 1 : 50

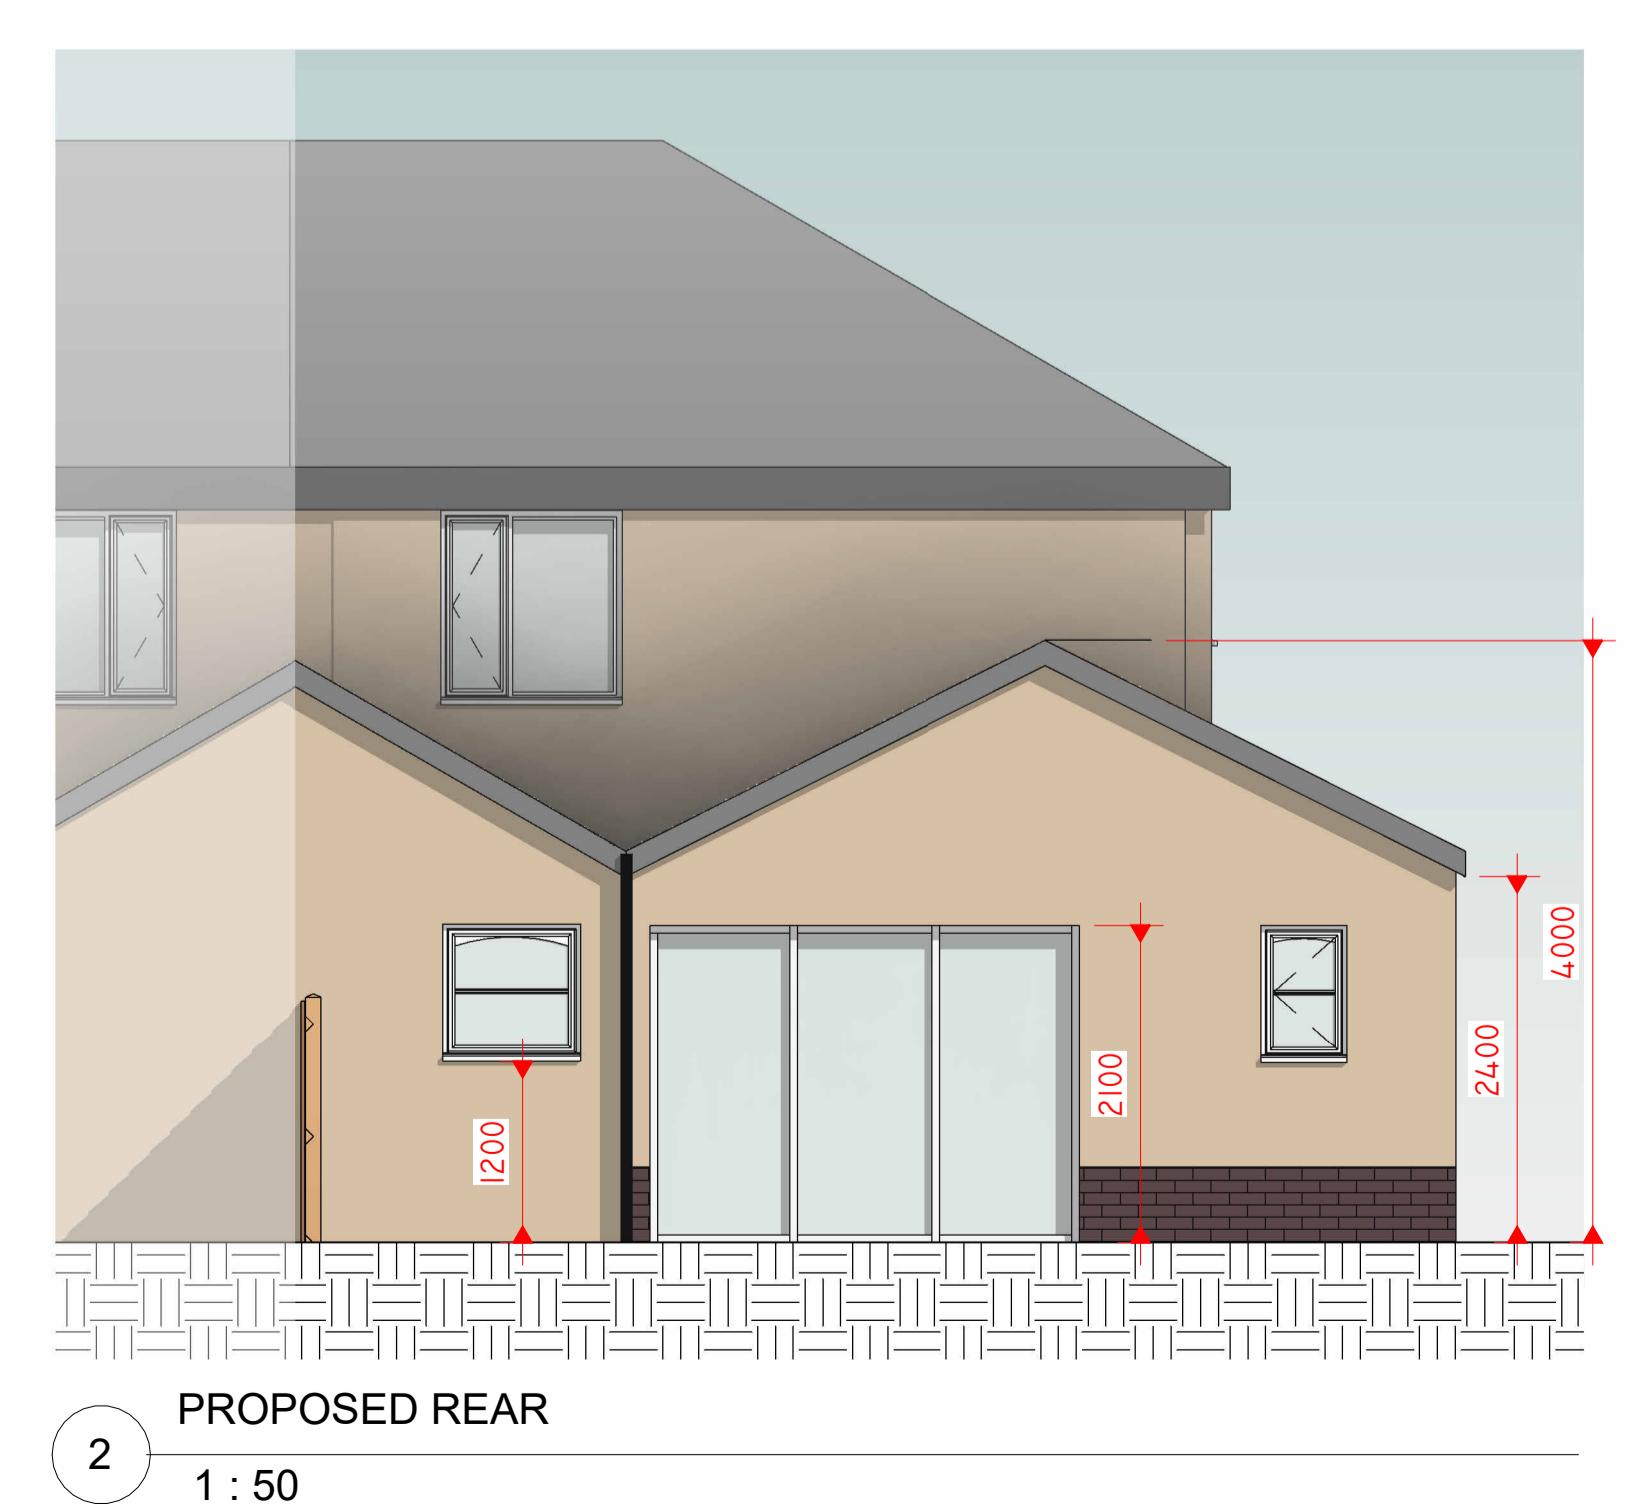

PROPOSED REAR
2 1 : 50

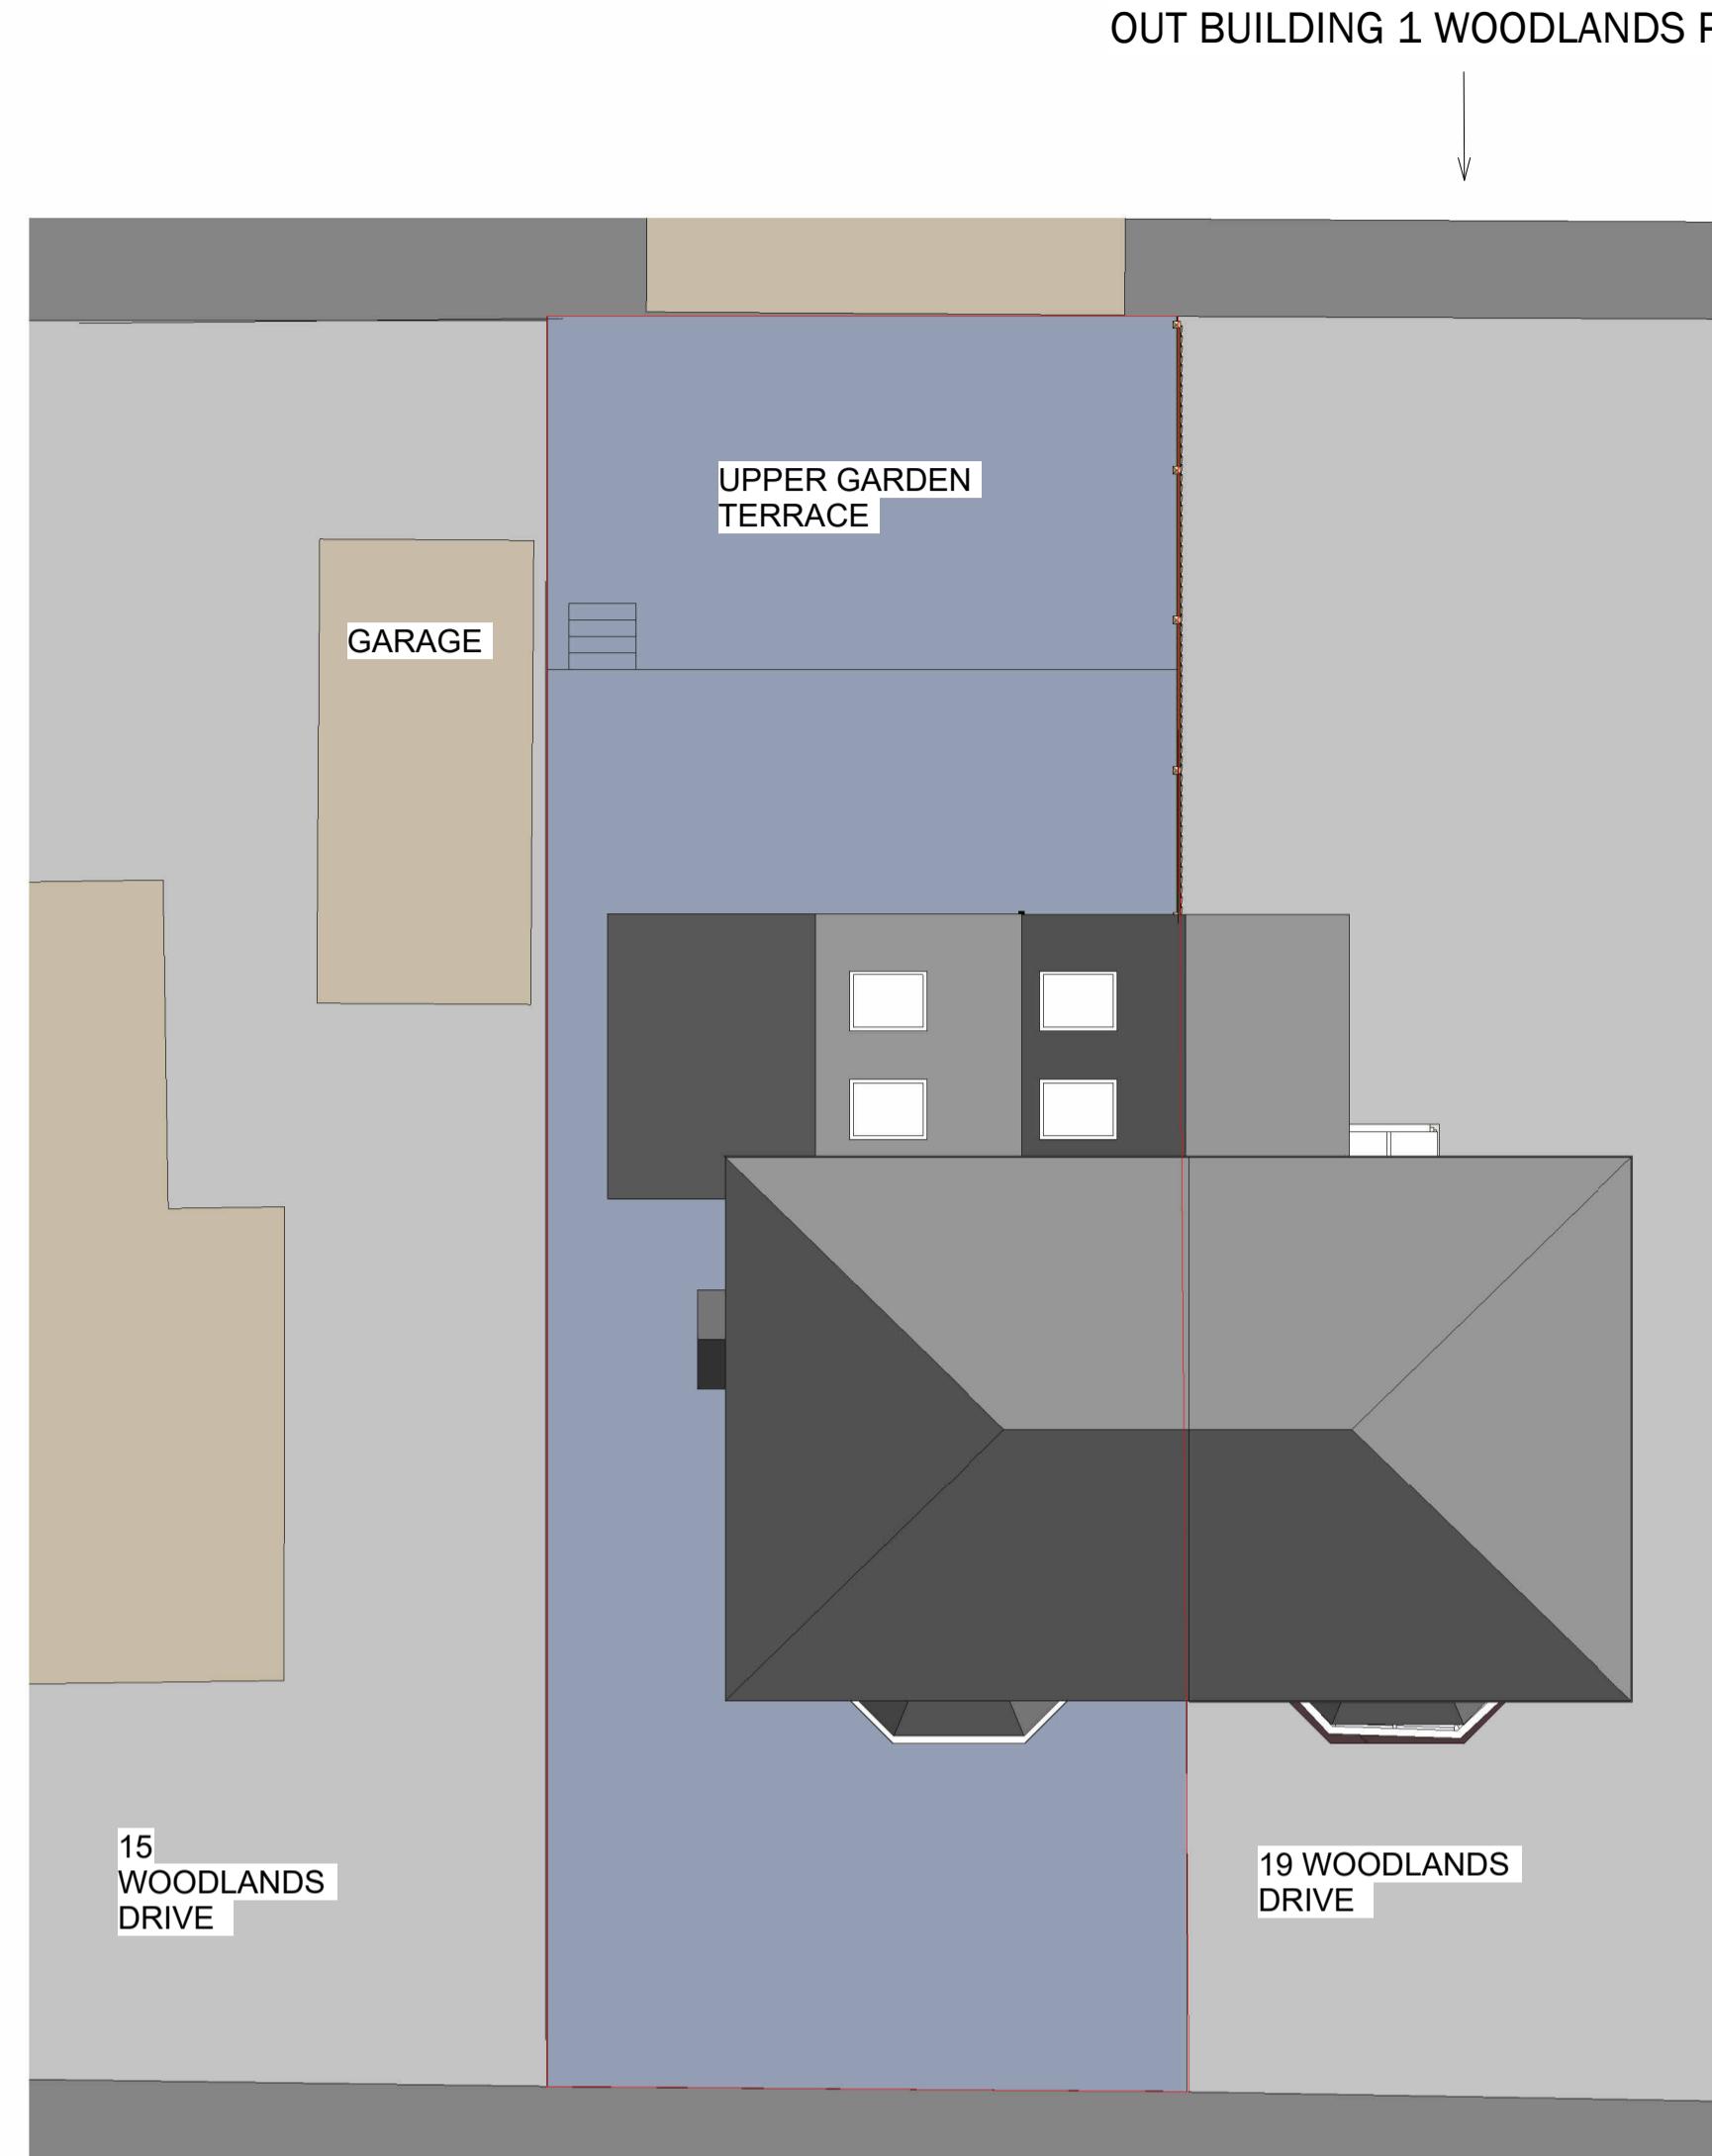

3 PROPOSED SITE PLAN
1 : 100

OUT BUILDING 1 WOODLANDS PARK

Peter Hitchen Architects

Marathon House
The Sidings Business Park
Whalley, BB7 9SE

01254 823 885

www.peterhitchenarchitects.co.uk

NOTES:

SLATE ROOF FINISH

RENDER FINISH TO THE WALLS

UPVC WINDOWS AND DOORS

CLIENT:
**JUSTIN ARCHER
17 WOODLANDS DRIVE,
WHALLEY**

PROJECT: **PROPOSED TWO STOREY REAR EXTENSION**

**SHEET:
PROPOSED PLANS &
ELEVATIONS**

Project number	845
Date	20/09/2023
Drawn by	DH
Checked by	PH
A1.2A	
Scale	As indicated
Sheet size	A1