


NOTES:  
 1: The Contractor, Sub Contractor or specialist supplier are responsible for confirming site dimensions prior to fabrication 2: Any dimensional discrepancies are to be reported to the Architect immediately

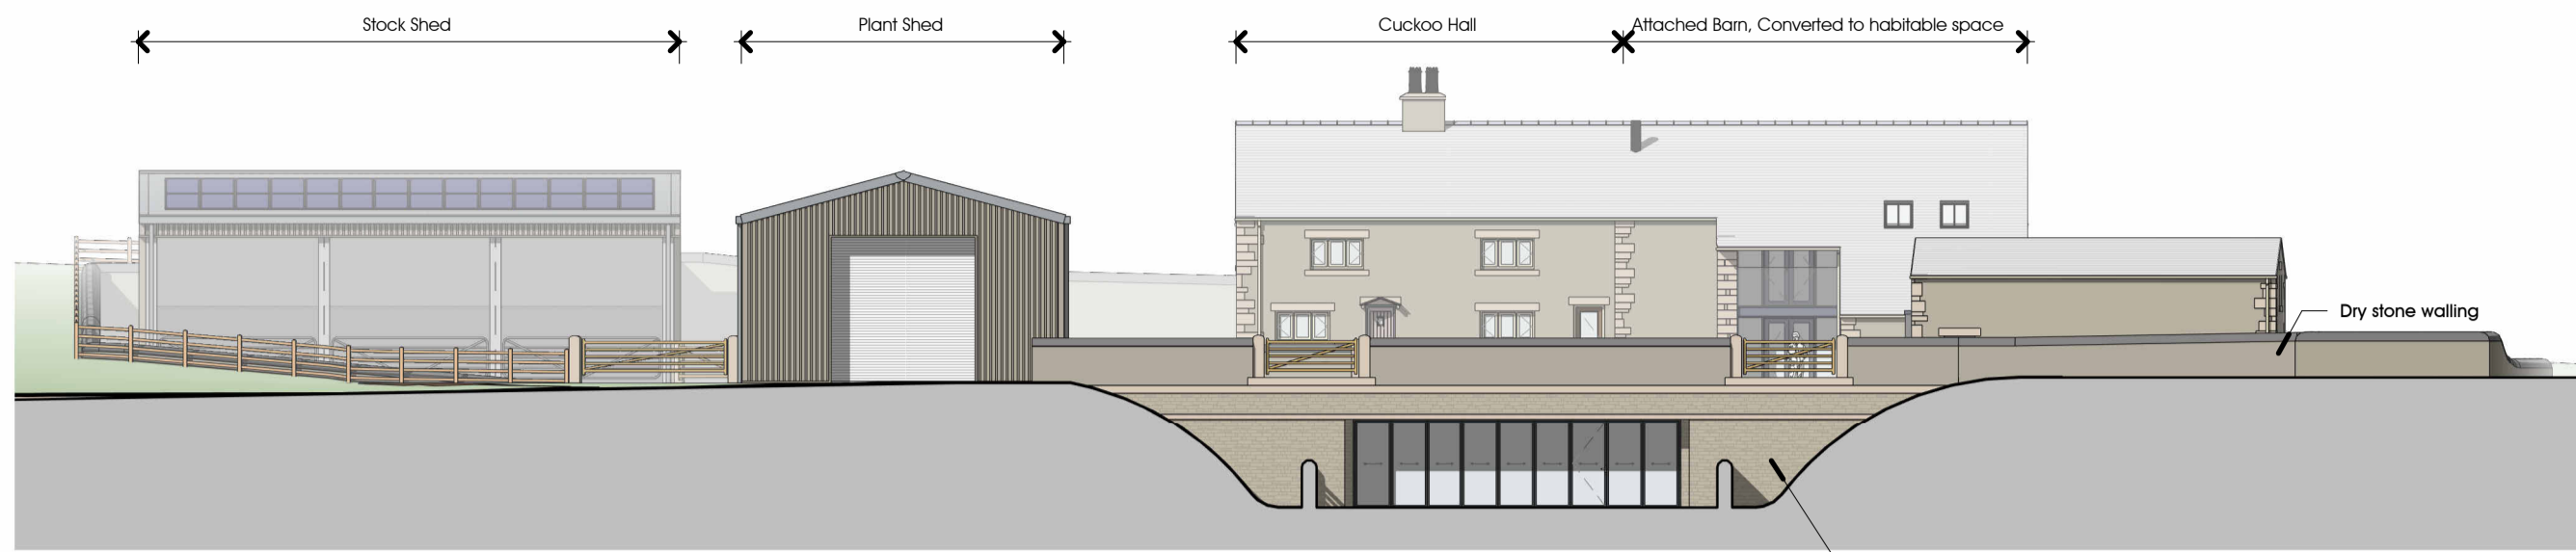

GA Elevation, Proposed South

1 : 200  
 0 1 5 10m



GA Elevation, Proposed East

1 : 200




GA Elevation, Proposed North

1 : 200



GA Elevation, Proposed West

1 : 200

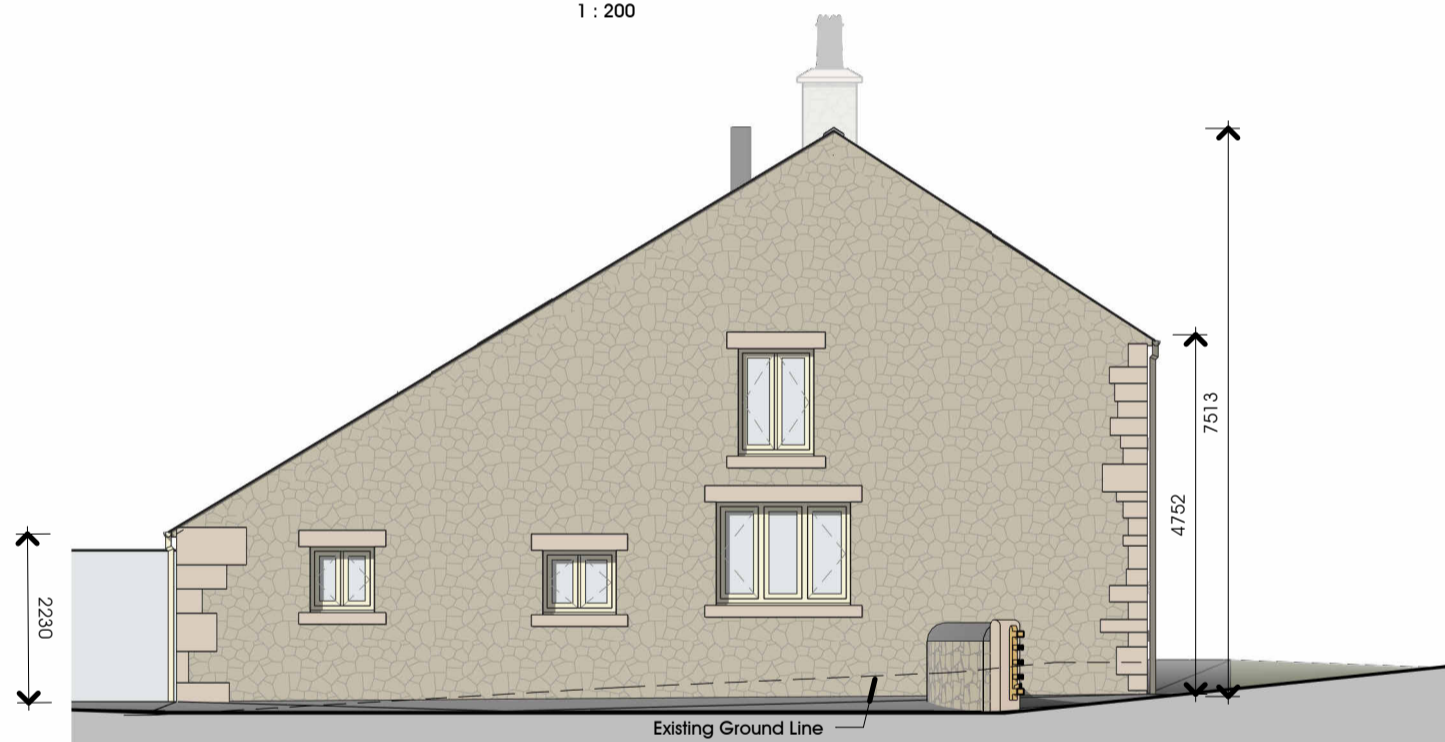

Dwelling, East Elevation


1 : 100  
 0 1 2 3 4 5m



Dwelling, South Elevation

1 : 100

**Note**  
 All Roof outlines, Eave & Ridge levels retained from existing. Differences in measurements obtain through changes to adjacent ground profile.

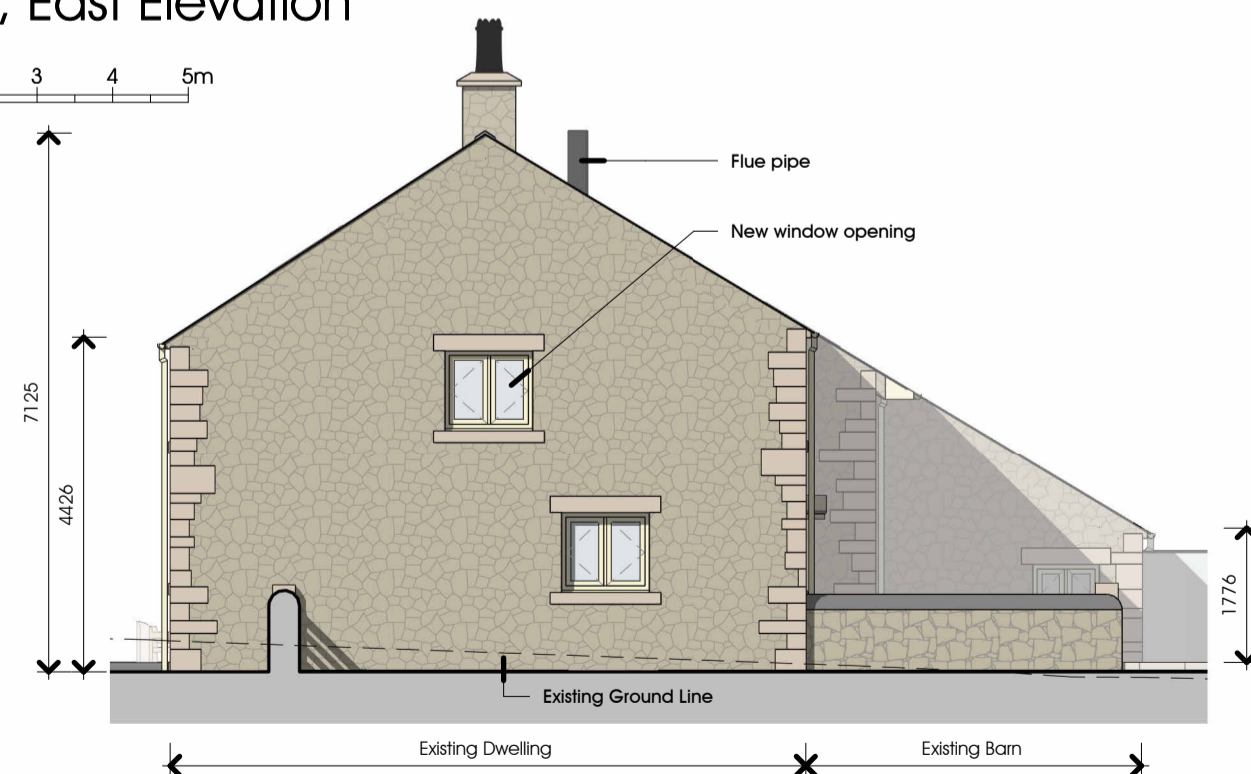

Dwelling, West Elevation

1 : 100



Dwelling, North Elevation

1 : 100

B 08-11-2024  
 A 04-04-2024

Stone walling notes added  
 Heights indicated

Cuckoo Hall  
 Higher Road,  
 Longridge, PR3 2YX  
 Mr & Mrs McLaughlin

Planning Application  
 Proposed Elevations 01

DATE January 2024

JOB NO 3375  
 DRAWING NO PL-006  
 REVISION B  
 SCALE As indicated @ A2

