



NOTES:
 1: The Contractor, Sub Contractor or specialist supplier are responsible for confirming site dimensions prior to fabrication 2: Any dimensional discrepancies are to be reported to the Architect immediately

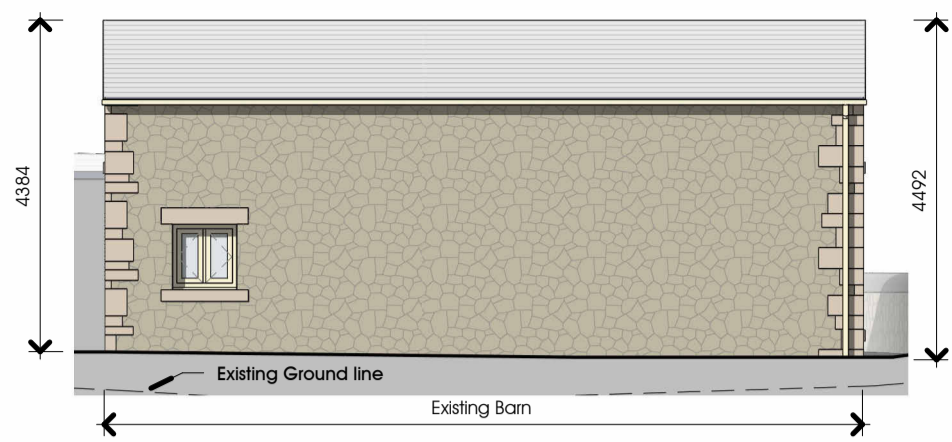

Barn, South Elevation

1 : 100

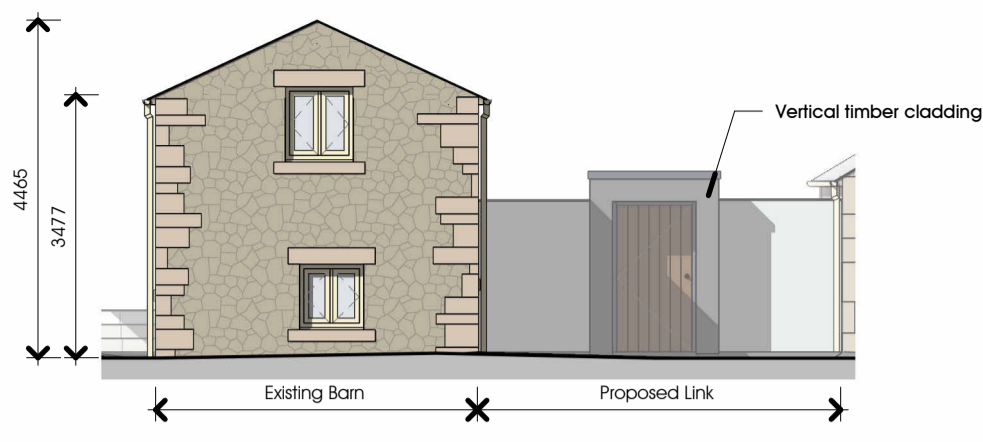


Barn, East Elevation

1 : 100




Barn, North Elevation,

1 : 100

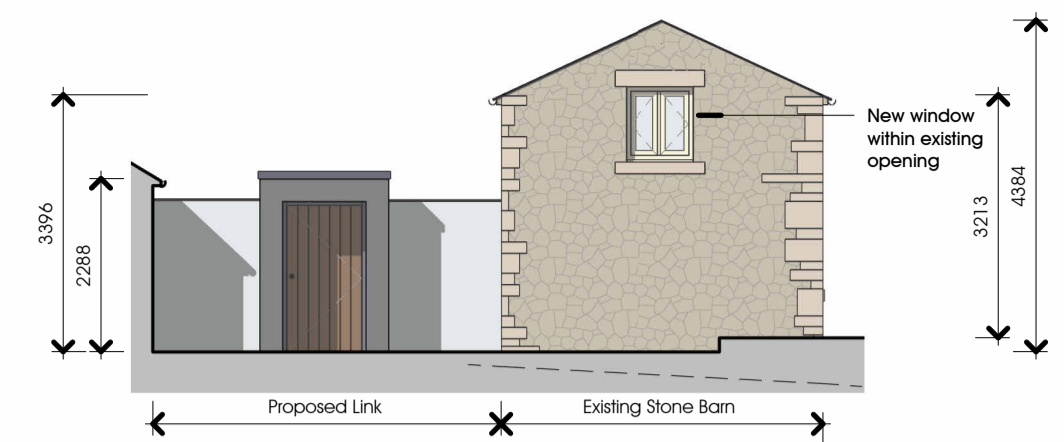

Barn, West Elevation

1 : 100

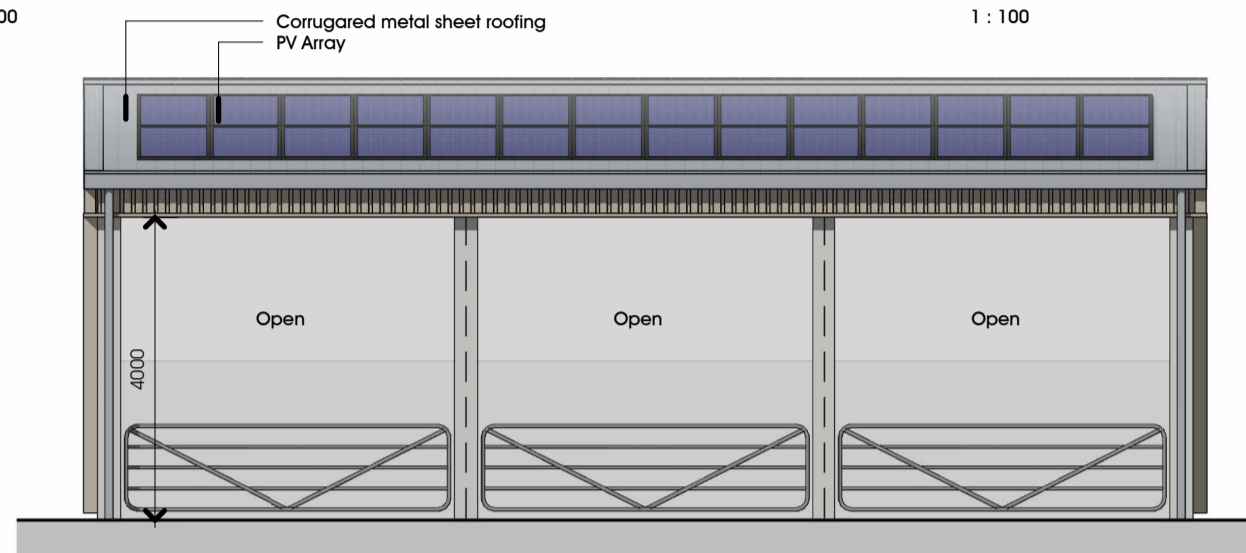


Proposed Stock Shed, South Elevation

1 : 100




Proposed Equipment Shed, South Elevation

1 : 100

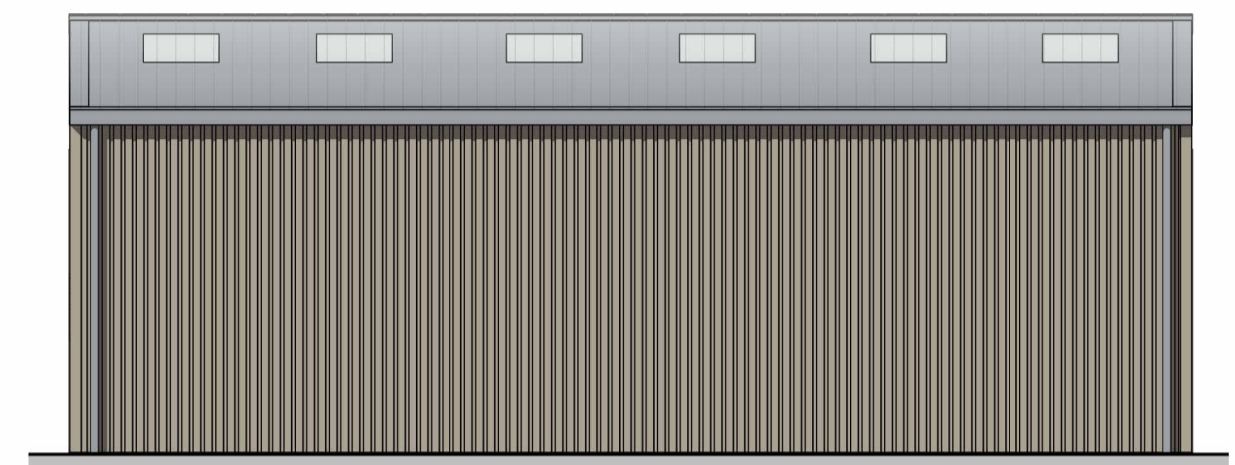


Proposed Equipment Shed, East Elevation

1 : 100

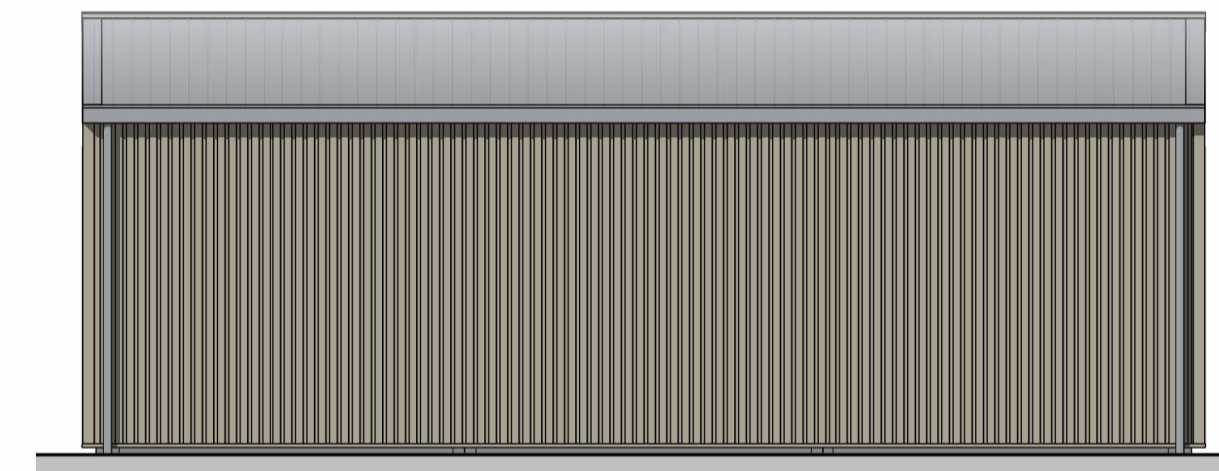


Proposed Stock Shed, North Elevation

1 : 100

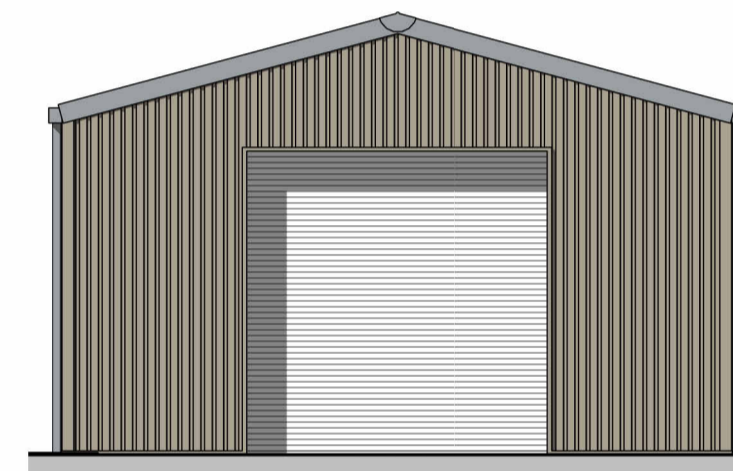


Proposed Equipment Shed, North Elevation

1 : 100

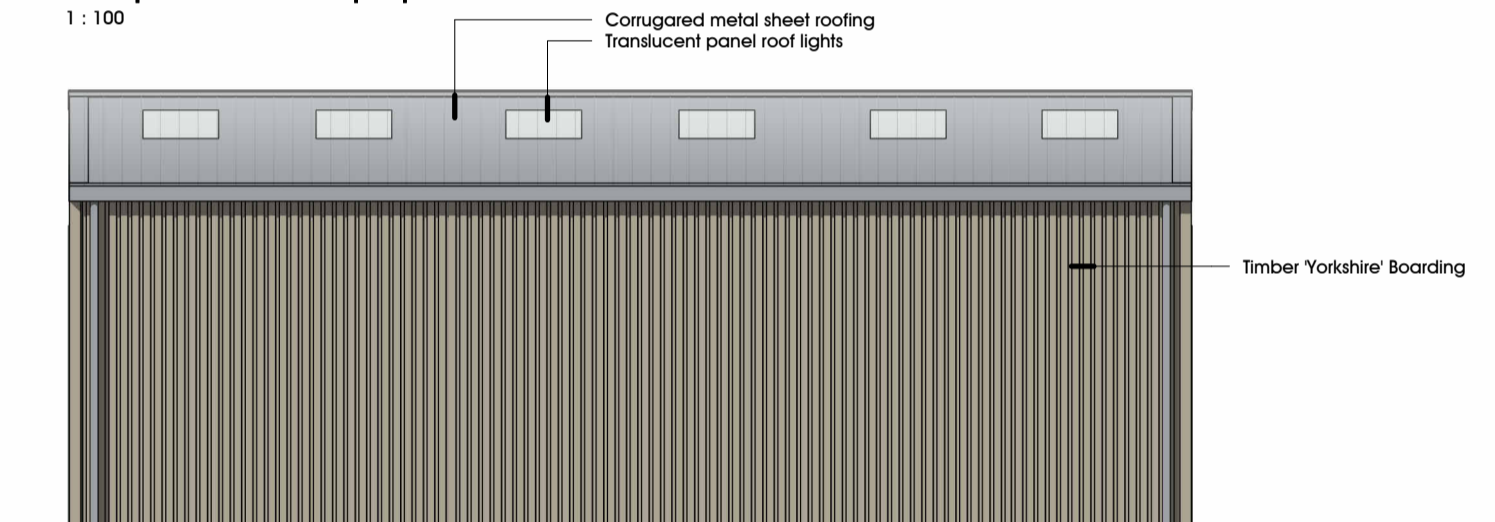


Proposed Equipment Shed, West Elevation

1 : 100

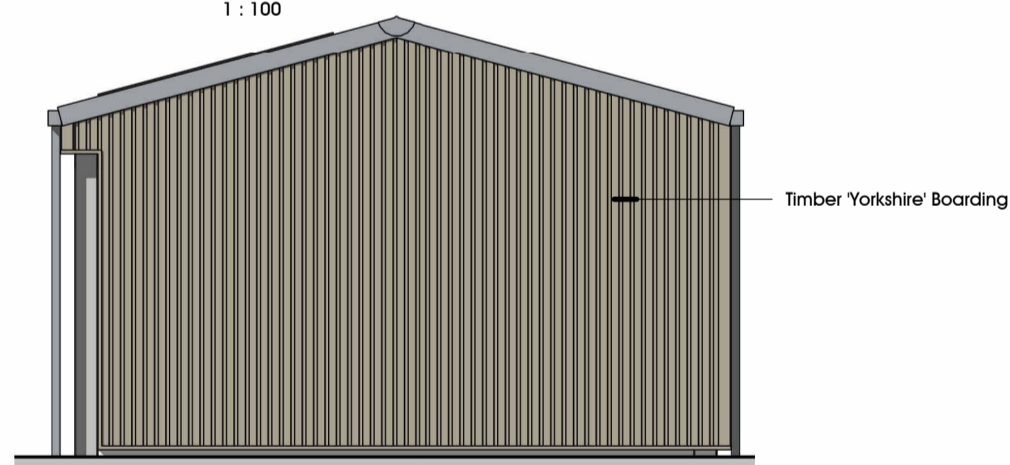


Proposed Stock Shed, East Elevation

1 : 100

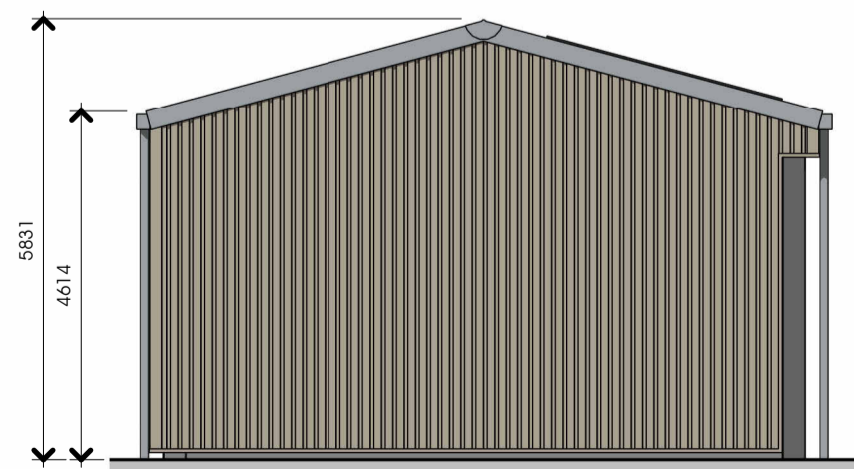


Proposed Stock Shed, West Elevation

1 : 100

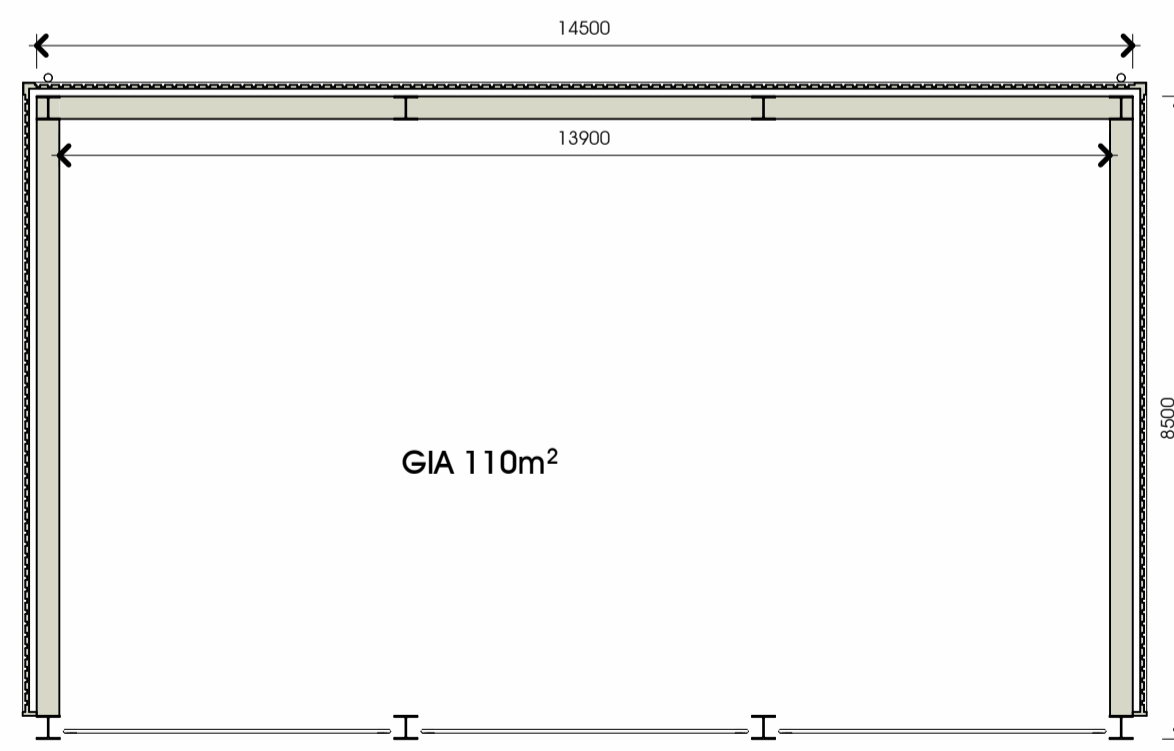

Proposed Stock Shed Floor Plan

1 : 100

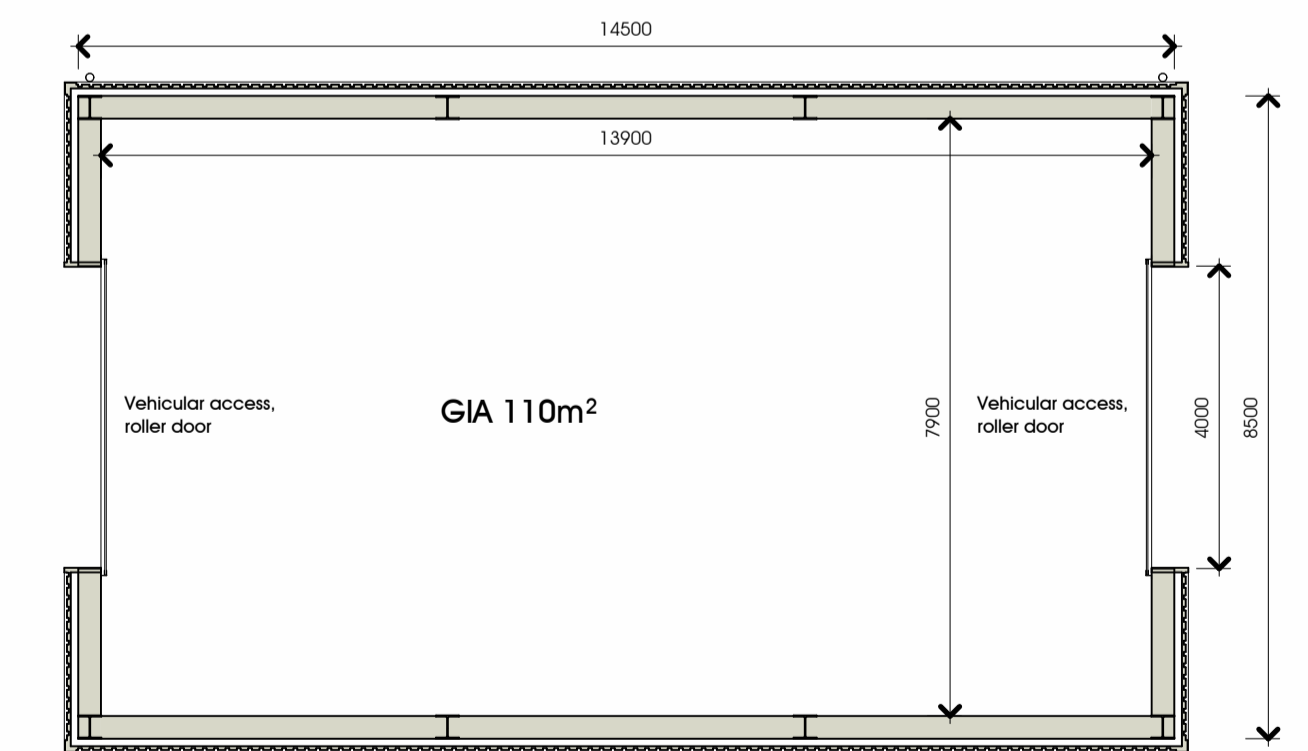

Proposed Equipment Shed Floor Plan

1 : 100

B 08-11-2024
 A 04-04-2024

Entrance feature reduced in scale
 Heights indicated. Agricultural buildin GIAs indicated

Cuckoo Hall
 Higher Road,
 Longridge, PR3 2YX
 Mr & Mrs McLaughlin

Planning Application
 Proposed Elevations 02

DATE January 2024

JOB NO 3375
 DRAWING NO PL-007
 REVISION B
 SCALE 1 : 100 @ A2

PGB
 ARCHITECTURAL
 SERVICES LTD