


PROPOSED: FLOOR PLANS AND SITE PLAN


9 Berkshire Close, Wilpshire, Blackburn, BB1 9NG

VISUAL SCALE 1:500 @ A1

A detailed site plan for a residential development. The plan shows a grid of plots, some of which are marked with an 'X' and others with a small square. A central plot, labeled '1', contains a building with a hatched pattern. A red line outlines a specific area, likely a proposed building footprint. The plan includes street names: 'BERKSHIRE CLOSE' on the left and 'SHROPSHIRE DRIVE' on the right. A north arrow is located in the top left corner. The plot numbers visible are 1, 2, 3, 4, 5, 6, 7, 8, and 14. A scale bar at the bottom left indicates 1:500.

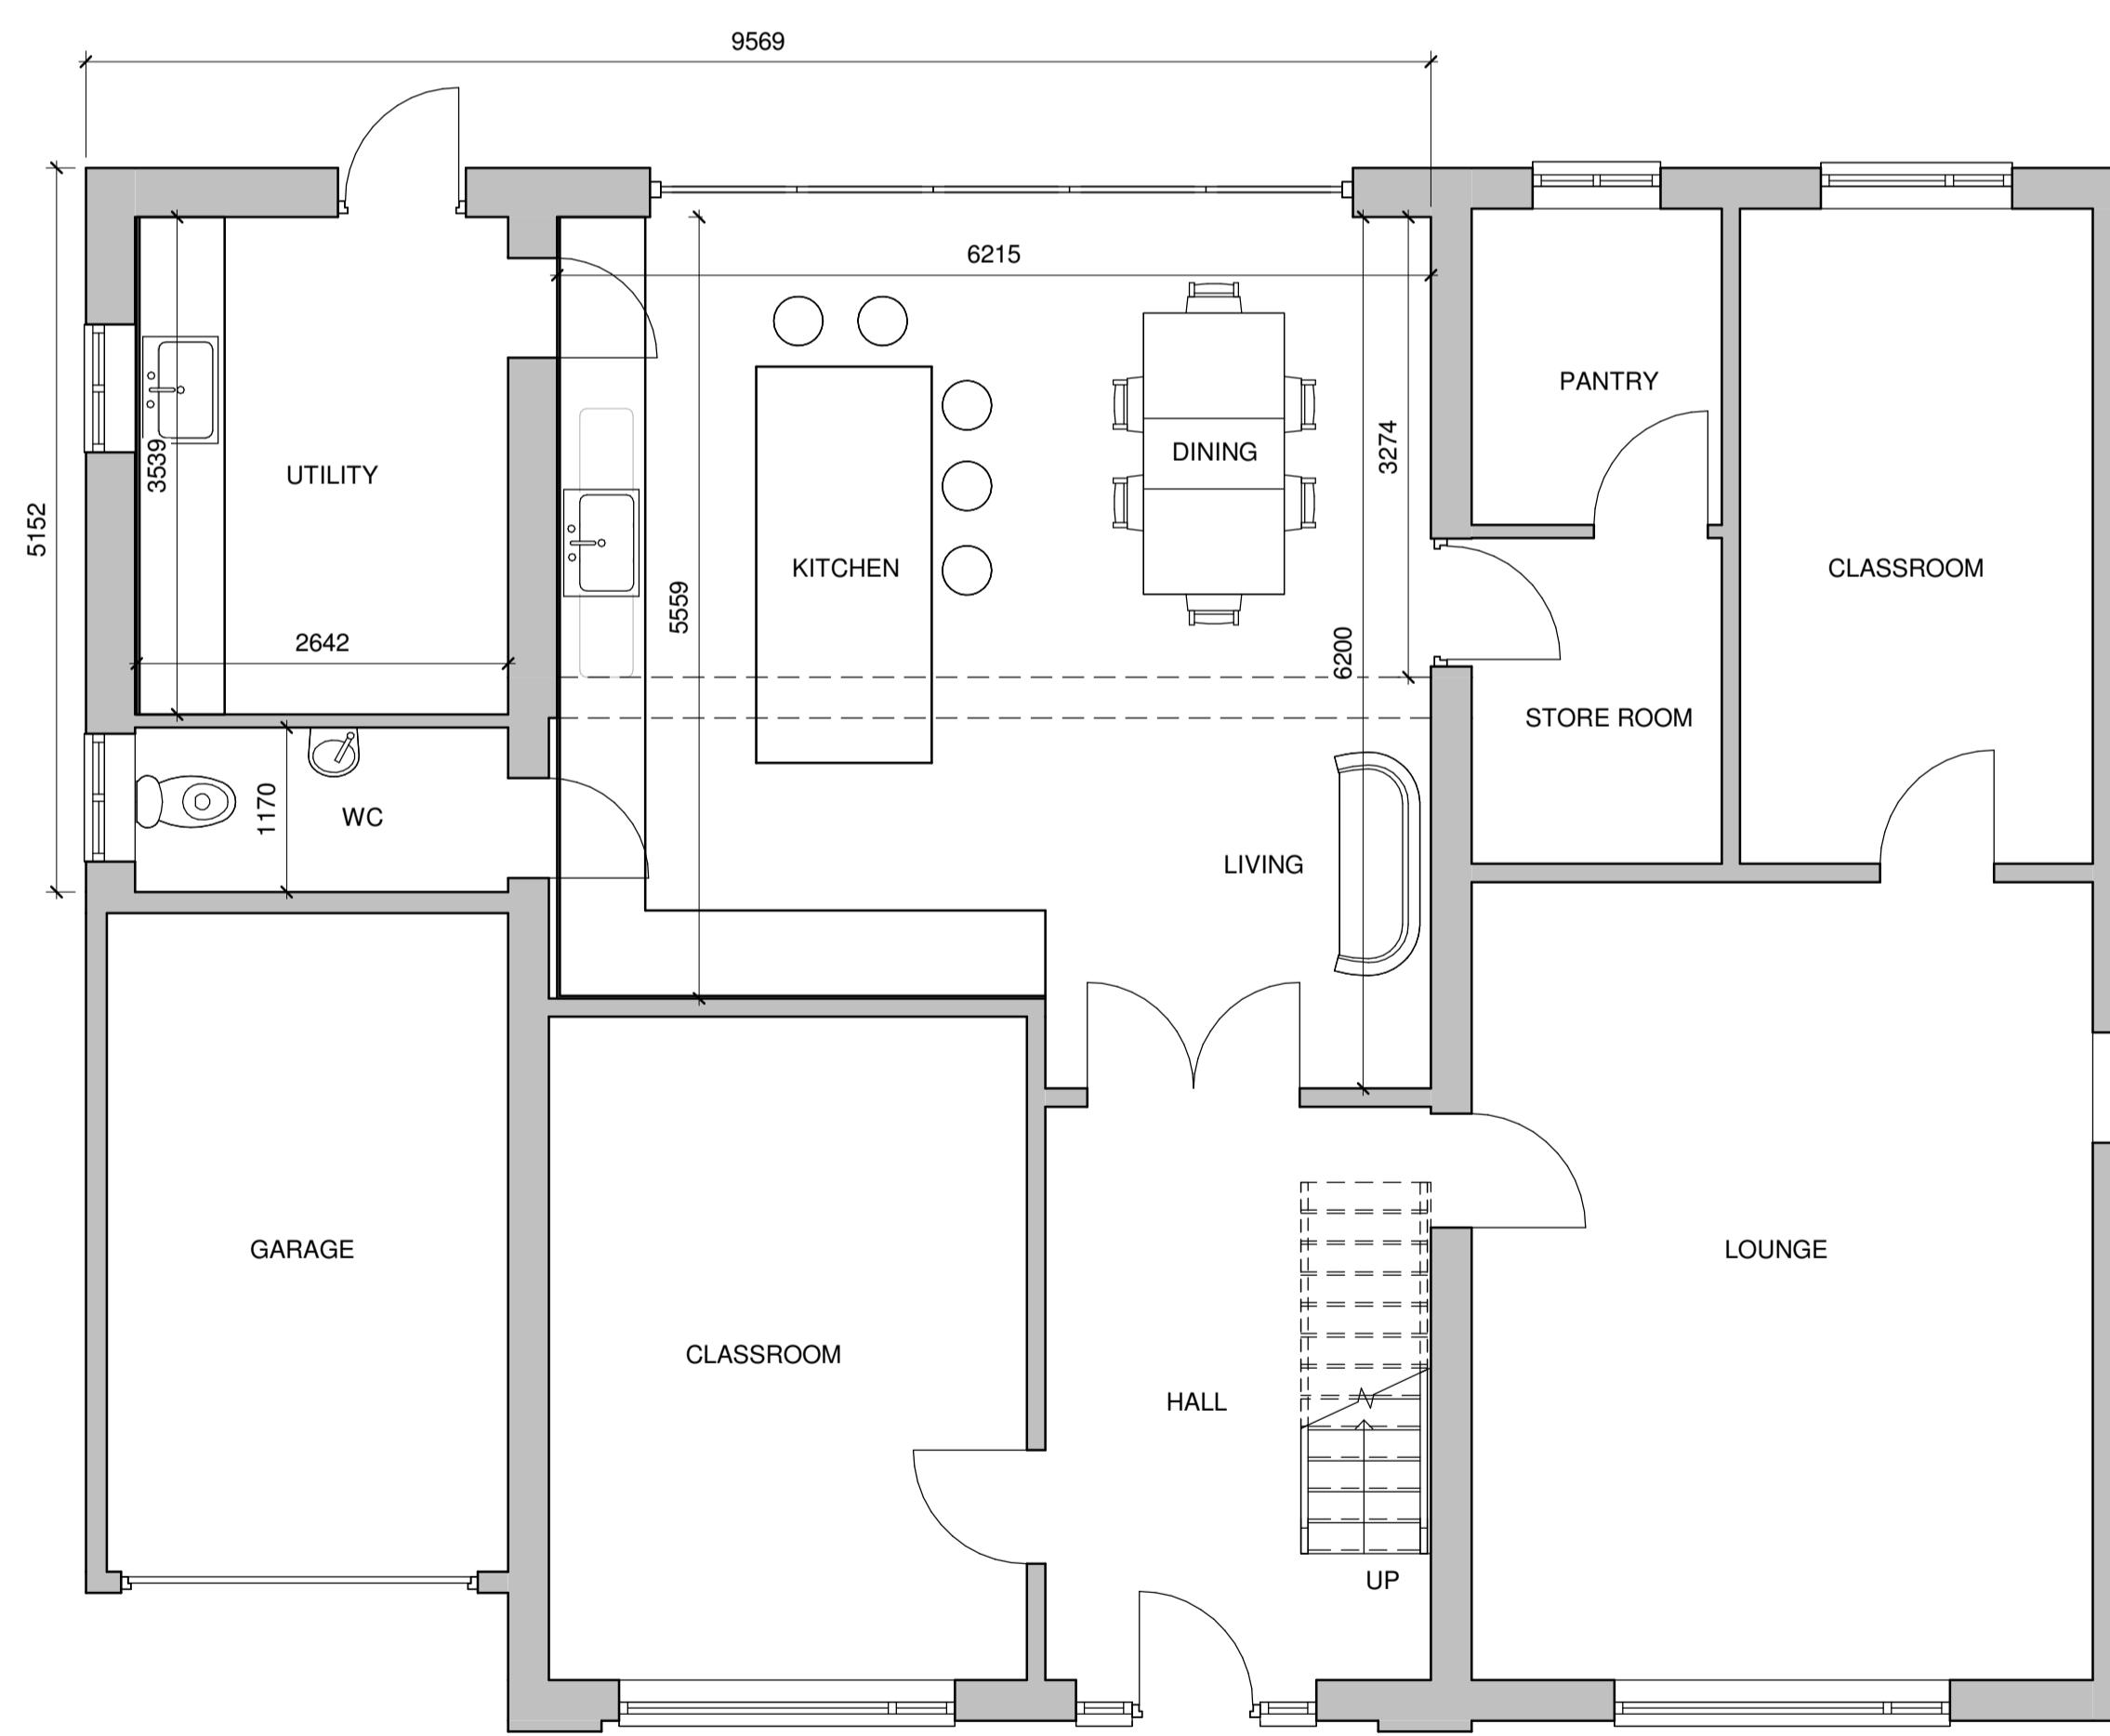

GROUND FLOOR PLAN

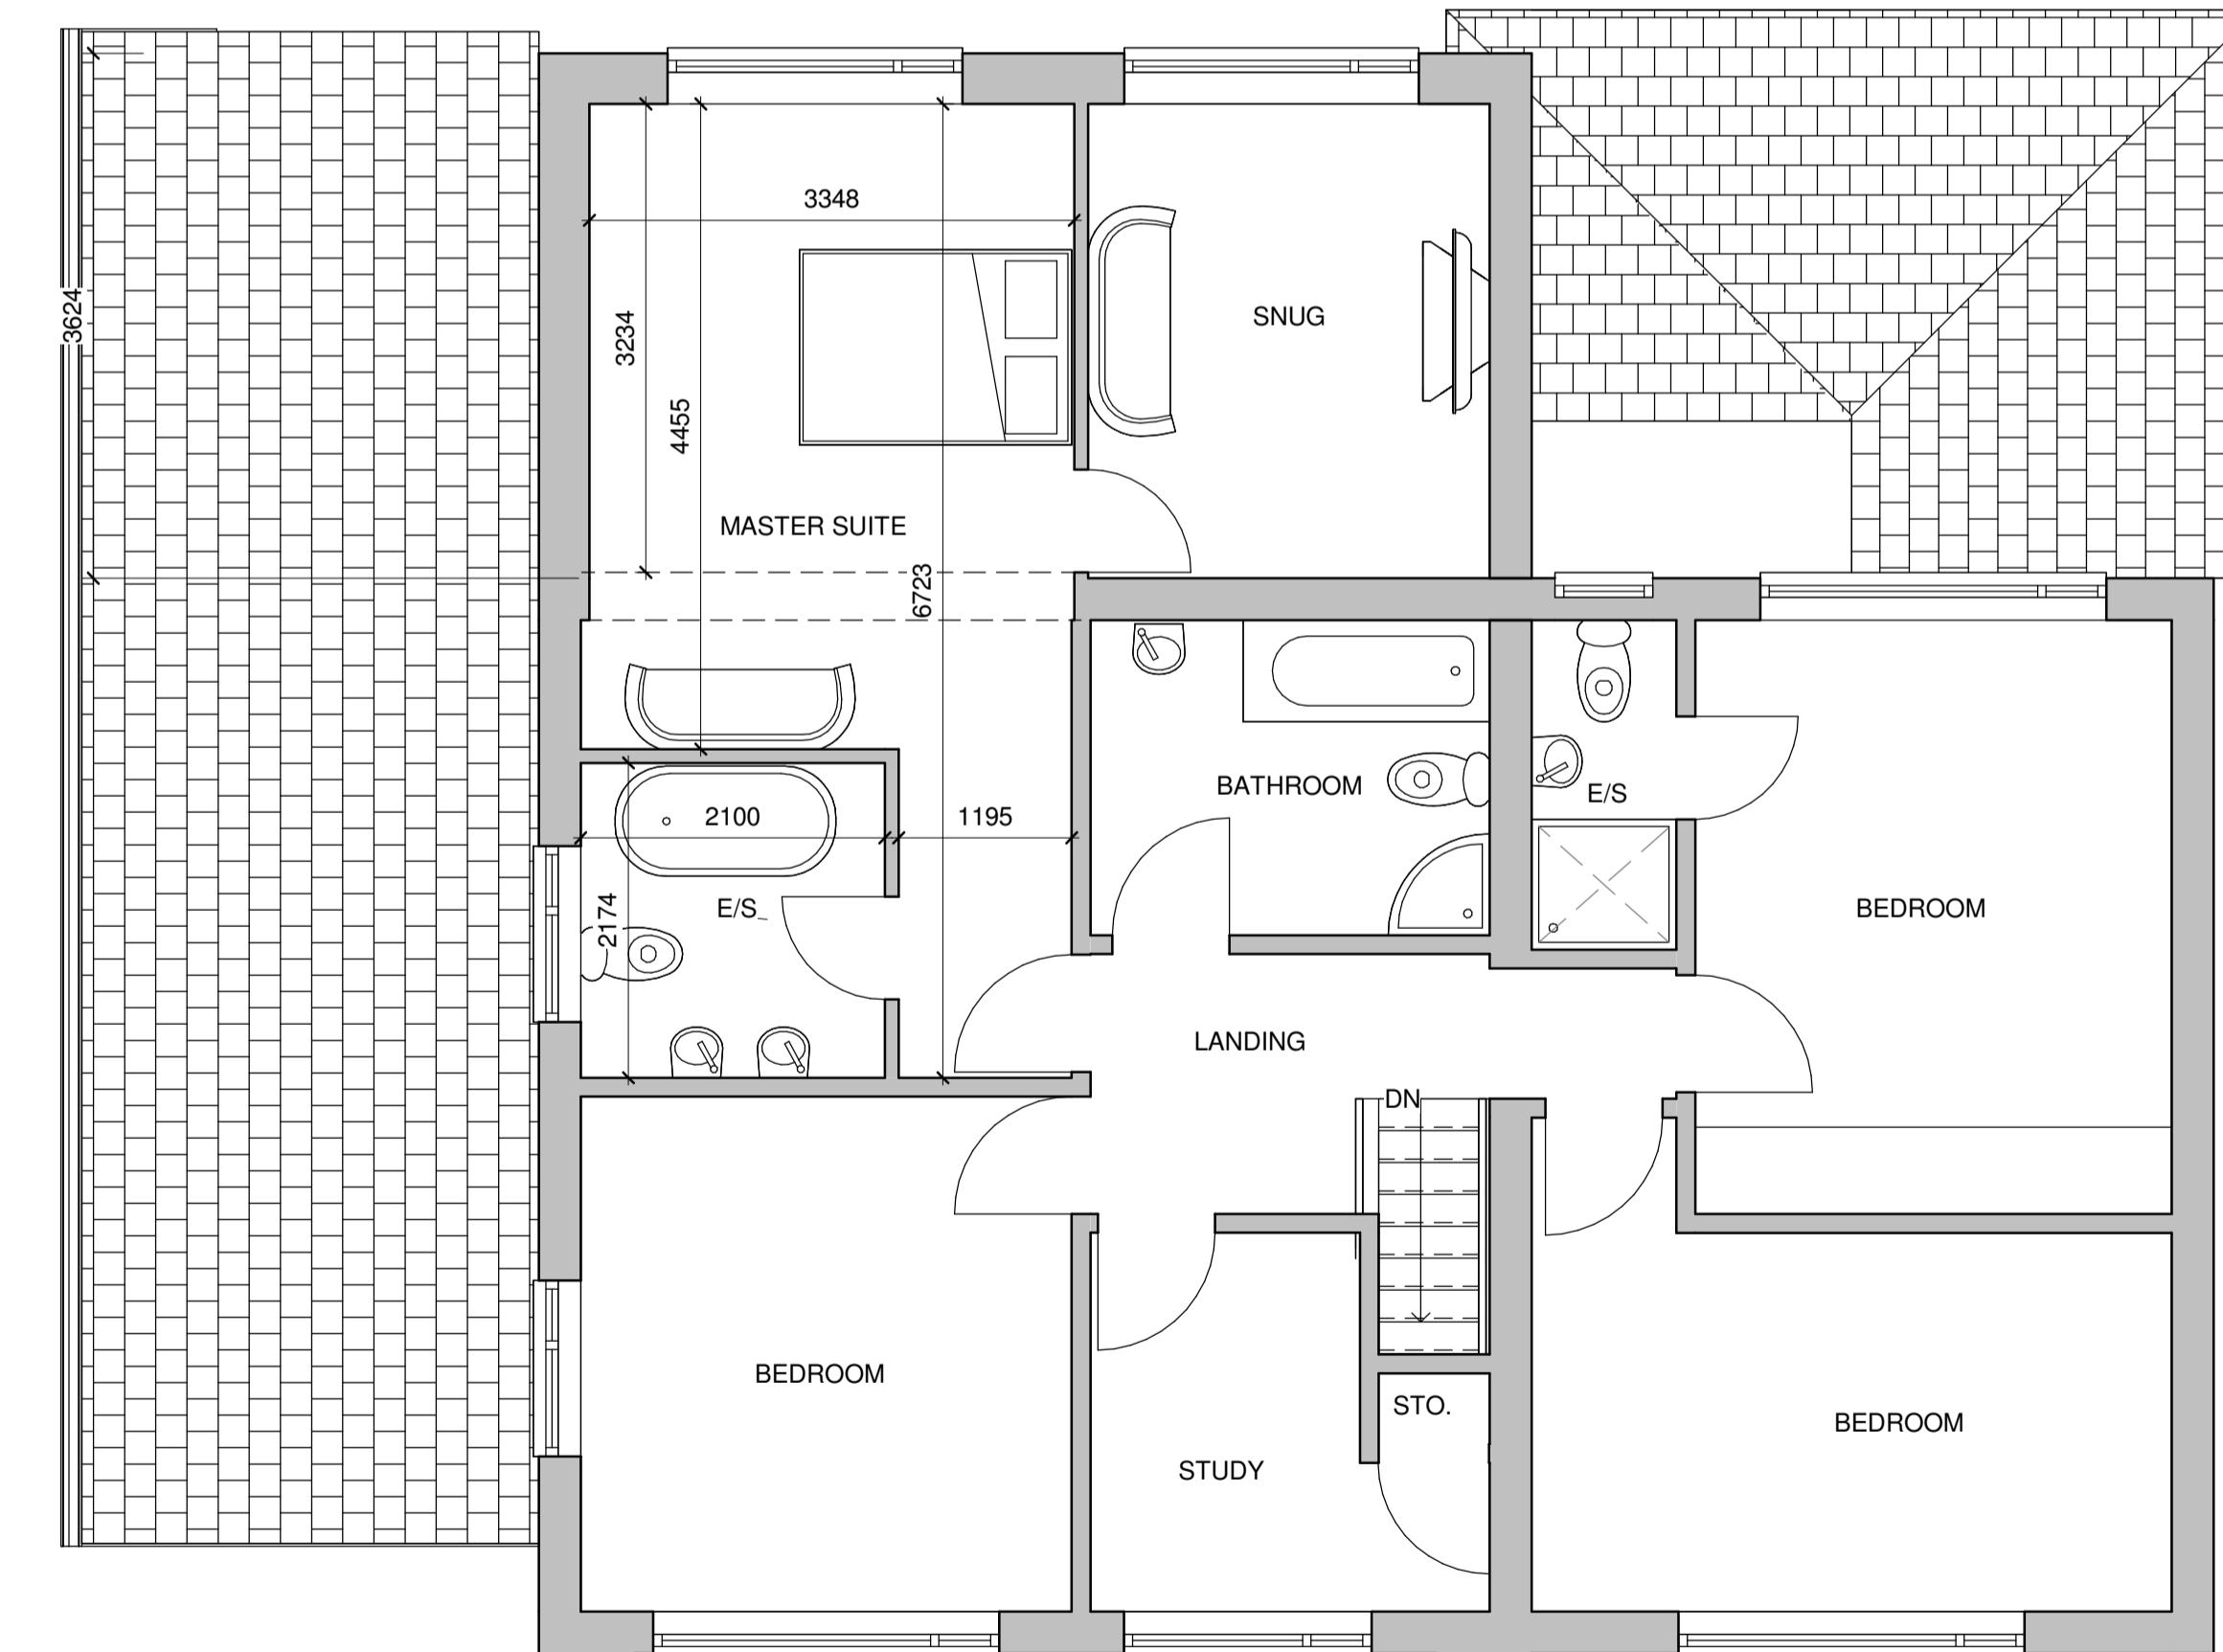

FIRST FLOOR PLAN

24K DESIGNS

Architecture | Masterplanning | Surveying

tel: 07875505084
email: info@24kdesigns.co.uk

email: info@24kdesigns.co.uk

PLANNING FOR CONSTRUCTION

FOR CONSTRUCTION
FINAL ZAS BULL

Project 0 Berkshiro Close, Wilmslow, Cheshire, CW1 6QH

Client

MR & MRS GREENWOOD

dat 12/01/24 2045 - PR001

scale A1
As indicated

As indicated [REDACTED]

WHEEL WITH LIGHT ARROW

Drg PROPOSED FLOOR PLANS AND SITE PLAN

No

1. THIS DRAWING IS SUBJECT TO COPYRIGHT AND IS NOT TO BE REPRODUCED IN PART OR WHOLE WITHOUT APPROVAL

