


This drawing is to be read in conjunction with all relevant Architect, consultants' and specialists' drawings and specifications. The Architect is to be notified of any discrepancies before proceeding. Do not scale from this drawing. All dimensions and levels are to be checked on site. This drawing is subject to copyright. All work carried out before Planning and Building Permission has been granted is at the contractor/clients risk.

Note: proposed drawing based on OS dwg information. All illustrated dimensions are approximate and all site dimensions are to be checked on site and subject to site survey.

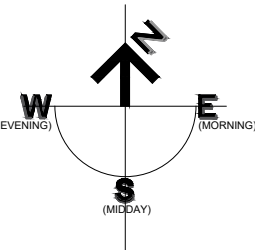


Existing Street Scene Scale 1:100

Existing Site Plan Scale 1:200



Existing Section A-A Scale 1:100

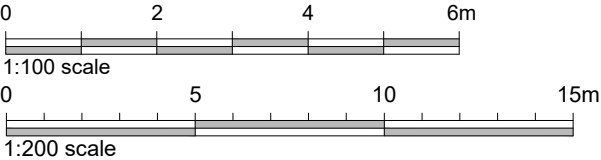

Client		
Ms D Murray		
Job Title		
Proposed New Driveway at		
Fern Cottage, 4 Shaw Terrace		
Grindleton		
Drawing Title		
Existing Site Plan, Section and Street Scene		
Scale	Date	Drawn
1:200 @ A3	October 2023	BWT

**spa**  
SUNDERLAND PEACOCK ARCHITECTS

SUNDERLAND PEACOCK & ASSOCIATES LTD.  
HAZELMERE, PIMLICO ROAD, CLITHEROE  
LANCASHIRE, BB7 2AG  
T 01200 423178 F 01200 427328  
E info@sunderlandpeacock.com  
www.sunderlandpeacock.com



6947 -E01

REV

-