


This drawing is to be read in conjunction with all relevant Architect, consultants' and specialist's drawings and specifications. The Architect is to be notified of any discrepancies before proceeding. Do not scale from this drawing. All dimensions and levels are to be checked on site. This drawing is subject to copyright. All work carried out before Planning and Building Permission has been granted is at the contractor/client's risk.


1:50 SCALE 

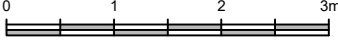


**EXISTING REAR (SOUTH EAST) ELEVATION**  
Scale 1:50



**EXISTING SIDE (SOUTH EAST) ELEVATION**  
Scale 1:50

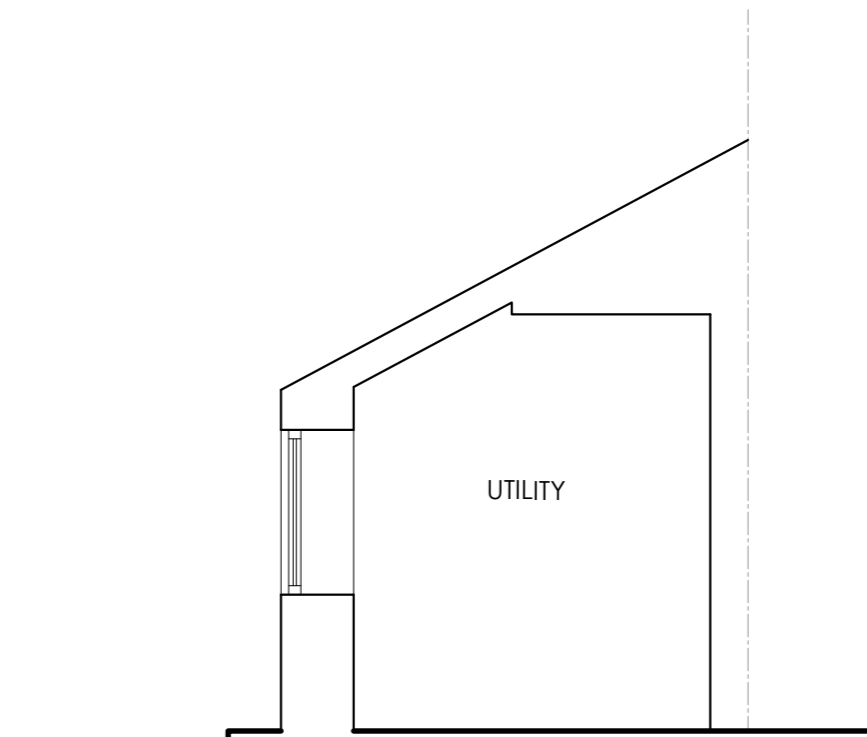

**EXISTING SECTION A:A**  
Scale 1:50

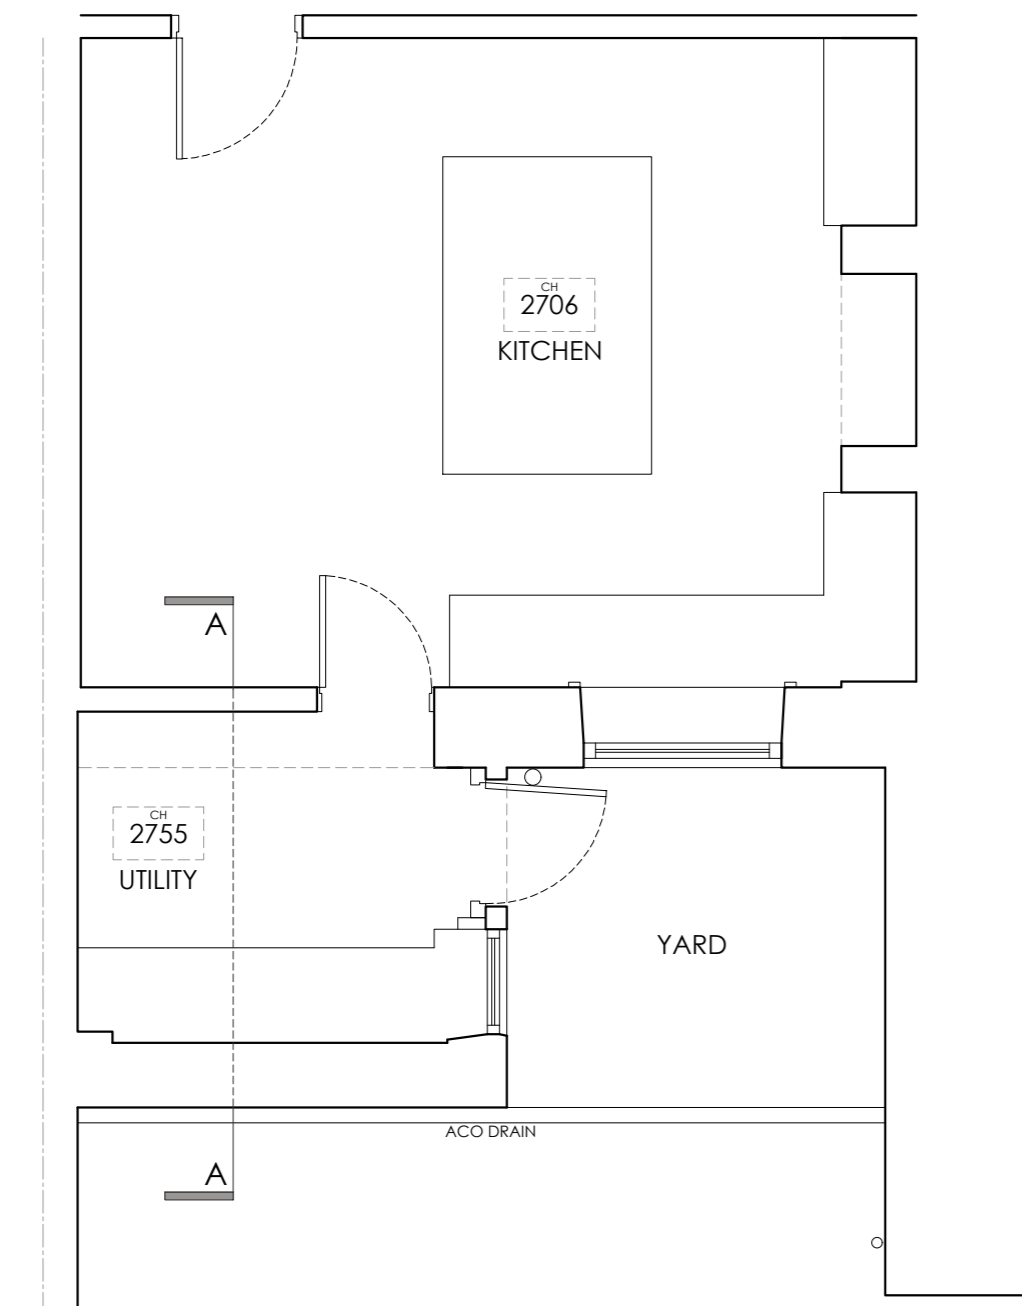

**EXISTING PARTIAL GROUND FLOOR PLAN**  
Scale 1:50

Client  
**Mr and Mrs Gregg**

Job Title  
**Proposed rear infill extension at:  
3 Rydal Place  
Clitheroe Road  
Chatburn  
Clitheroe  
BB7 4JY**

Drawing Title  
**Existing Part Floor Plan,  
Elevations and Section**

Scale Date Drawn  
**1:50 @A2 FEB '24 TdM**

**spa**  
ARCHITECTS  
SUNDERLAND PEACOCK & ASSOCIATES LTD.  
HAZLEBINE, PINNACLO ROAD, CLITHEROE  
LANCASHIRE, BB7 2AG  
T 01204 423178 F 01204 427328  
E info@sunderlandpeacock.com  
www.sunderlandpeacock.com

**7011 -E01**