


This drawing is to be read in conjunction with all relevant Architect, consultants' and specialists' drawings and specifications. The Architect is to be notified of any discrepancies before proceeding. Do not scale from this drawing. All dimensions and levels are to be checked on site. This drawing is subject to copyright. All work carried out before Planning and Building Permission has been granted is at the contractor/clients risk.

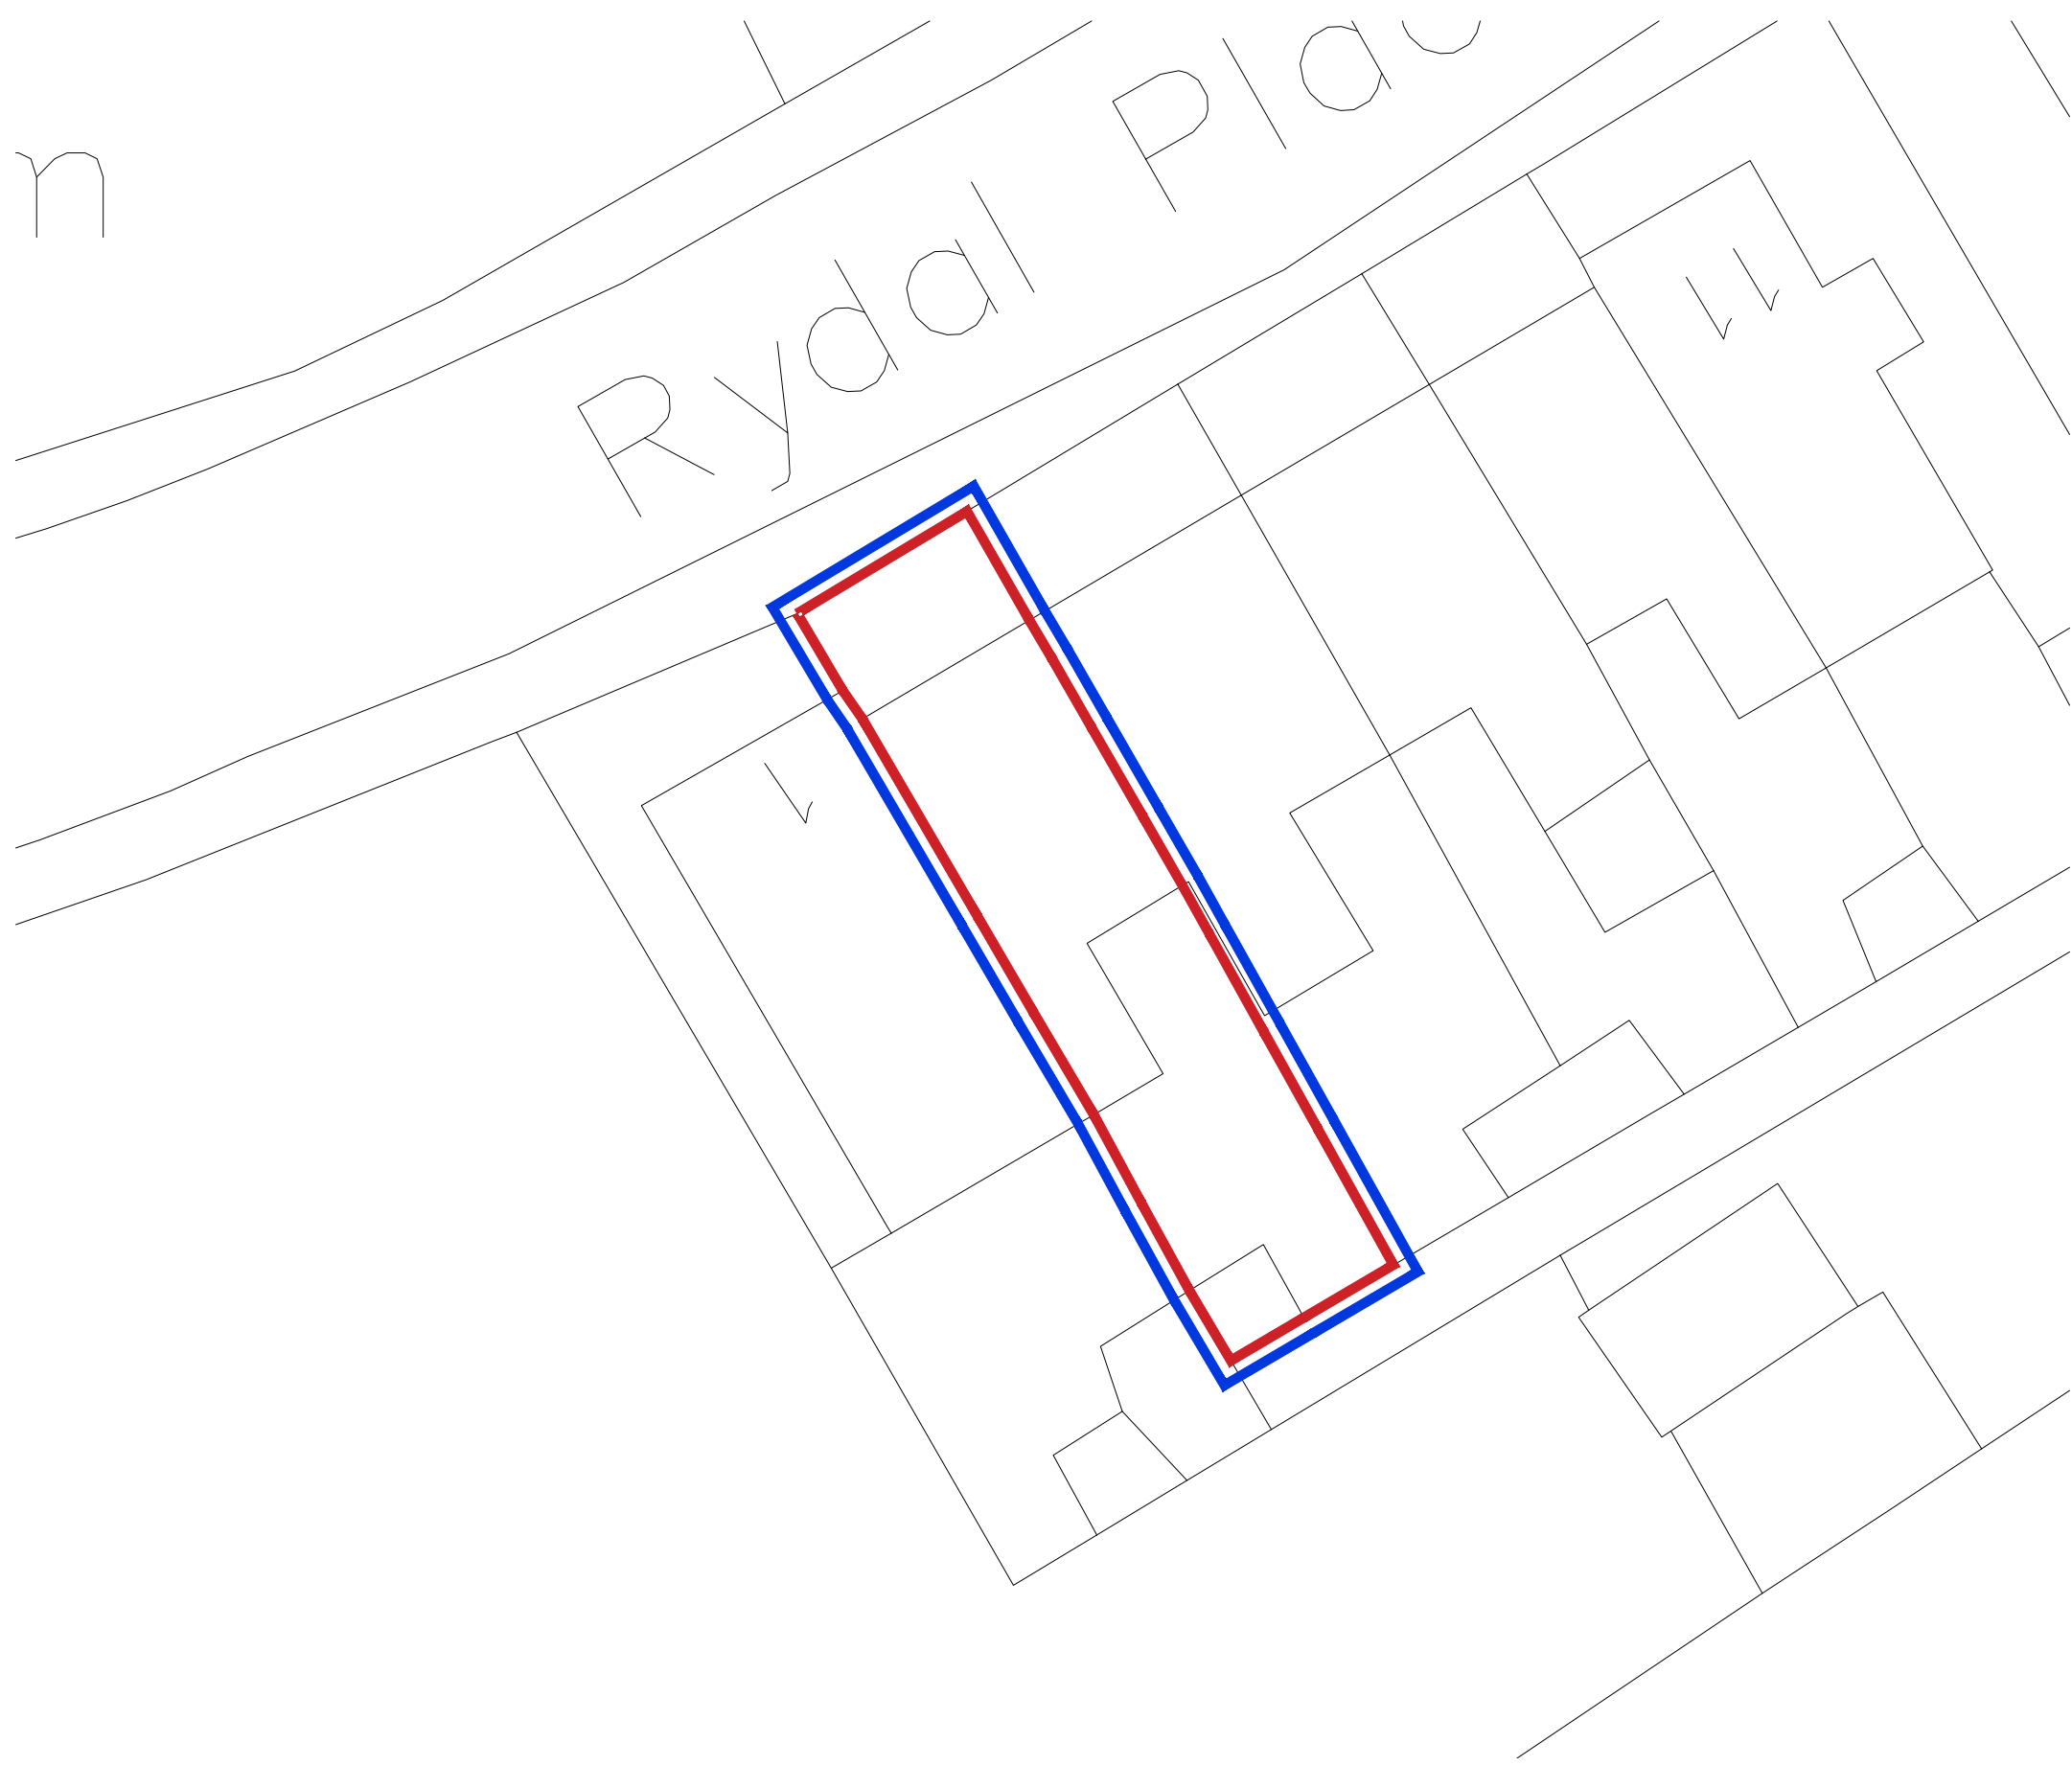


Client  
**Mr and Mrs Gregg**

Job Title  
**Proposed rear infill extension at:  
3 Rydal Place  
Clitheroe Road  
Chatburn  
Clitheroe  
BB7 4JY**

Drawing Title  
**Existing Site Plan**

Scale <b>1:200 @A3</b>	Date <b>JAN '24</b>	Drawn <b>TdM</b>
---------------------------	------------------------	---------------------

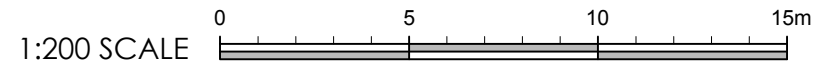

**spa**  
ARCHITECTS

**SUNDERLAND PEACOCK ARCHITECTS**

SUNDERLAND PEACOCK & ASSOCIATES LTD.  
HAZELMERE, PIMLICO ROAD, CLITHEROE  
LANCASHIRE, BB7 2AG  
T 01200 423178 F 01200 427328  
E info@sunderlandpeacock.com  
www.sunderlandpeacock.com

**7011 -S01**