


This drawing is to be read in conjunction with all relevant Architect, consultants' and specialist drawings and specifications. The Architect is to be notified of any discrepancies before proceeding. Do not scale from this drawing. All dimensions and levels are to be checked on site. This drawing is subject to copyright. All work carried out before Planning and Building Permission has been granted is at the contractor/client's risk.


1:50 SCALE 

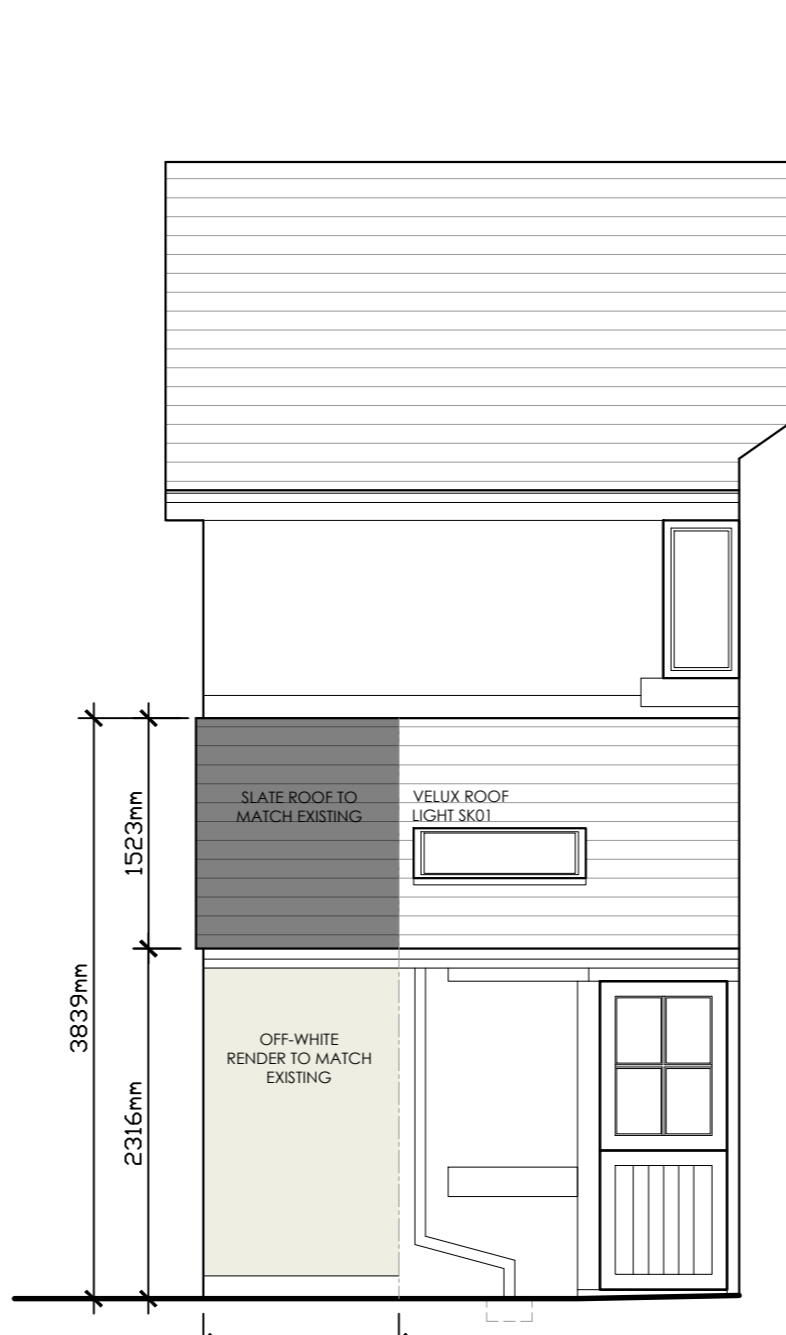


**PROPOSED REAR (SOUTH EAST) ELEVATION**  
Scale 1:50



**PROPOSED SIDE (SOUTH EAST) ELEVATION**  
Scale 1:50

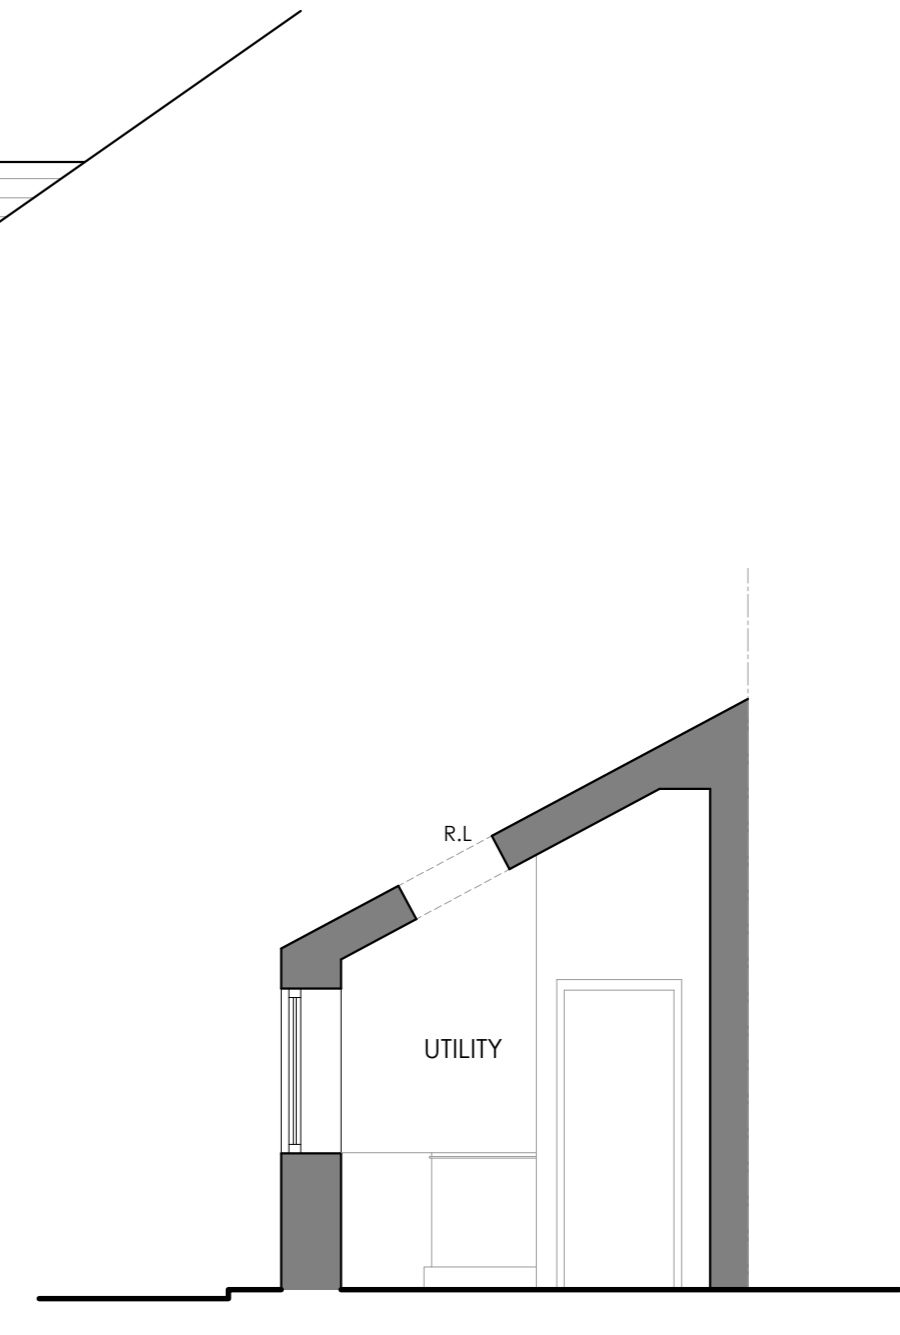

**PROPOSED SECTION A:A**  
Scale 1:50

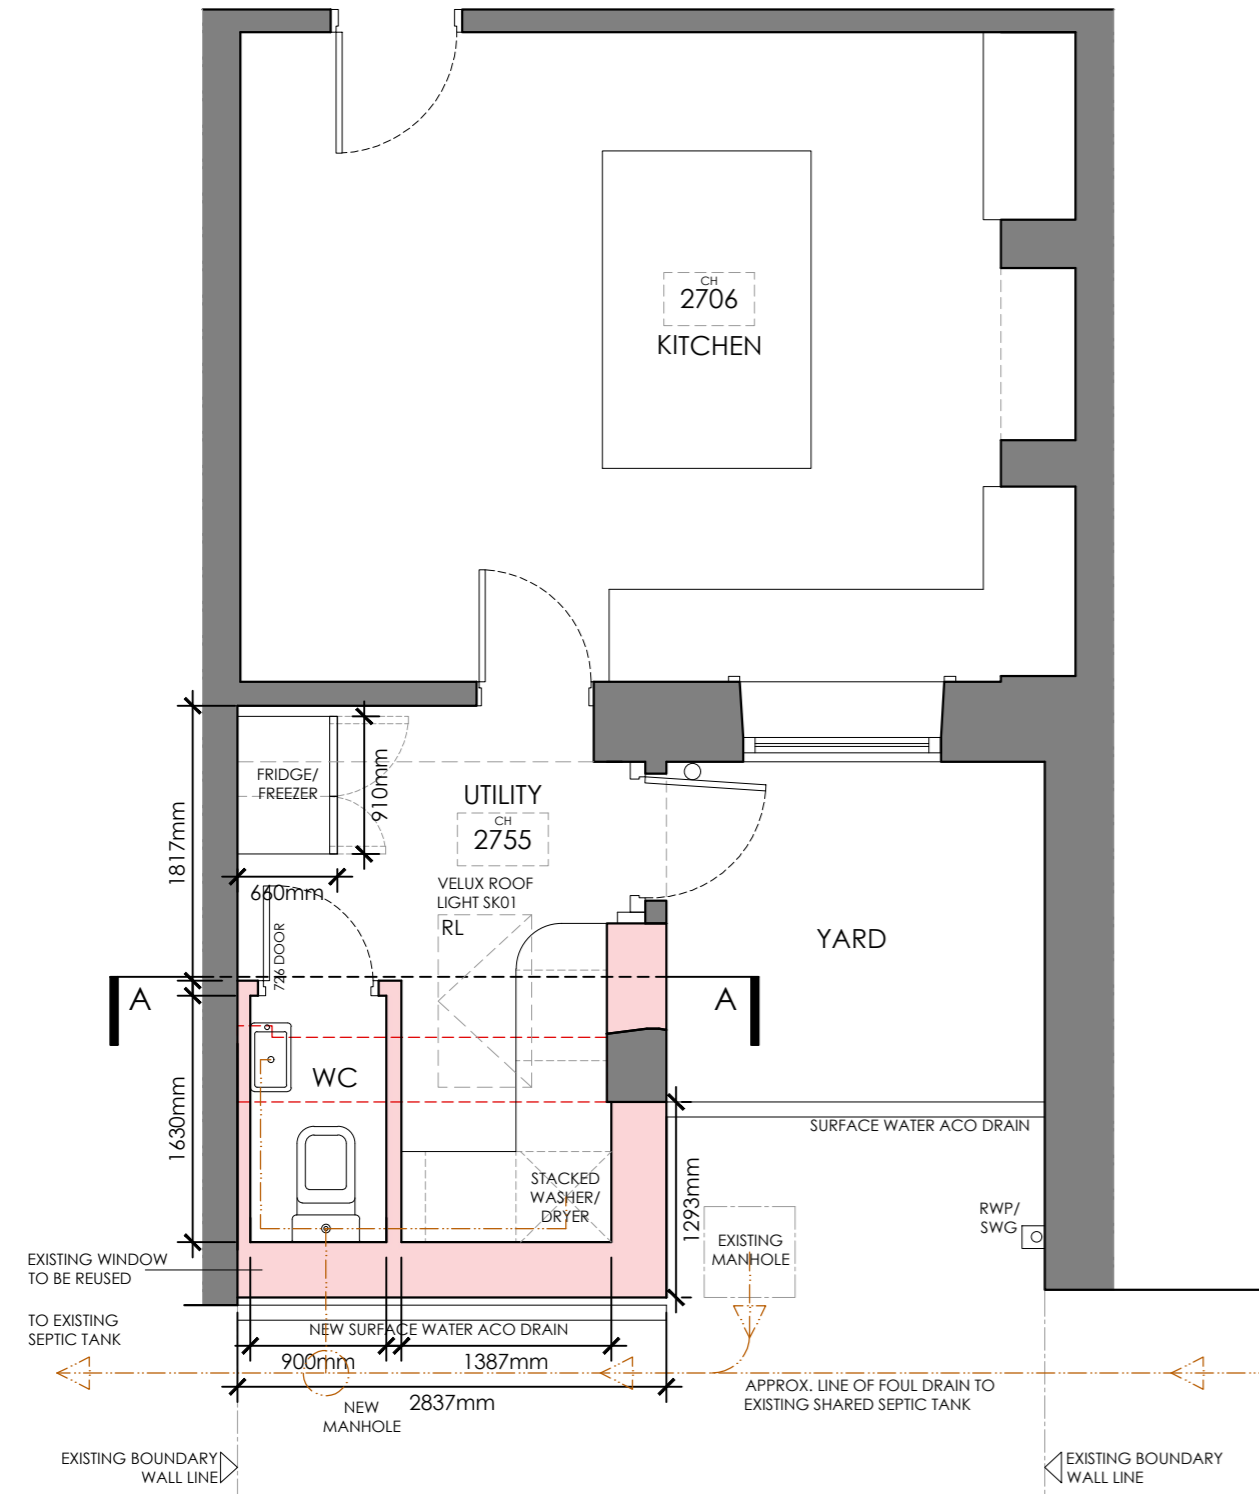

**PROPOSED PARTIAL GROUND FLOOR PLAN**  
Scale 1:50

**REVISIONS:**

- Rev B** - WC window removed & roof lights replaced with one large roof light. - 26.02.2024 - TDM
- Rev A** - Amended as per Client comments. - 12.02.2024 - TDM

Client  
**Mr and Mrs Gregg**

Job Title  
**Proposed rear infill extension at:  
3 Rydal Place  
Clitheroe Road  
Chatburn  
Clitheroe  
BB7 4JY**

Drawing Title  
**Proposed Part Floor Plan,  
Elevations and Section - Option 01.**

Scale	Date	Drawn
1:50 @A2	FEB '24	TdM

**spa**  
ARCHITECTS

**SUNDERLAND PEACOCK & ASSOCIATES LTD**  
SUNDERLAND PEACOCK & ASSOCIATES LTD  
HAZELBINE, PIMLICO ROAD, CLITHEROE  
LANCASHIRE, BB7 2AG  
T: 01204 423178 F: 01204 427328  
E: info@sunderlandpeacock.com  
www.sunderlandpeacock.com

**7011 - P01B**