

This drawing is to be read in conjunction with all relevant designers, consultants and specialist drawings and specifications. The designer is to be notified of any discrepancies before proceeding. Do not scale from this drawing. All dimensions and levels are to be checked on site. All work carried out before planning and building regulation approval is obtained is at the contractor's risk. This drawing is subject to copyright.



**PROPOSED SOUTH ELEVATION**  
Scale 1:100

Non - Material Amendment:  
Garage doors omitted for  
windows (fenestration to  
match existing)




**PROPOSED EAST ELEVATION**  
Scale 1:100



**PROPOSED NORTH ELEVATION**  
Scale 1:100



**PROPOSED WEST ELEVATION**  
Scale 1:100

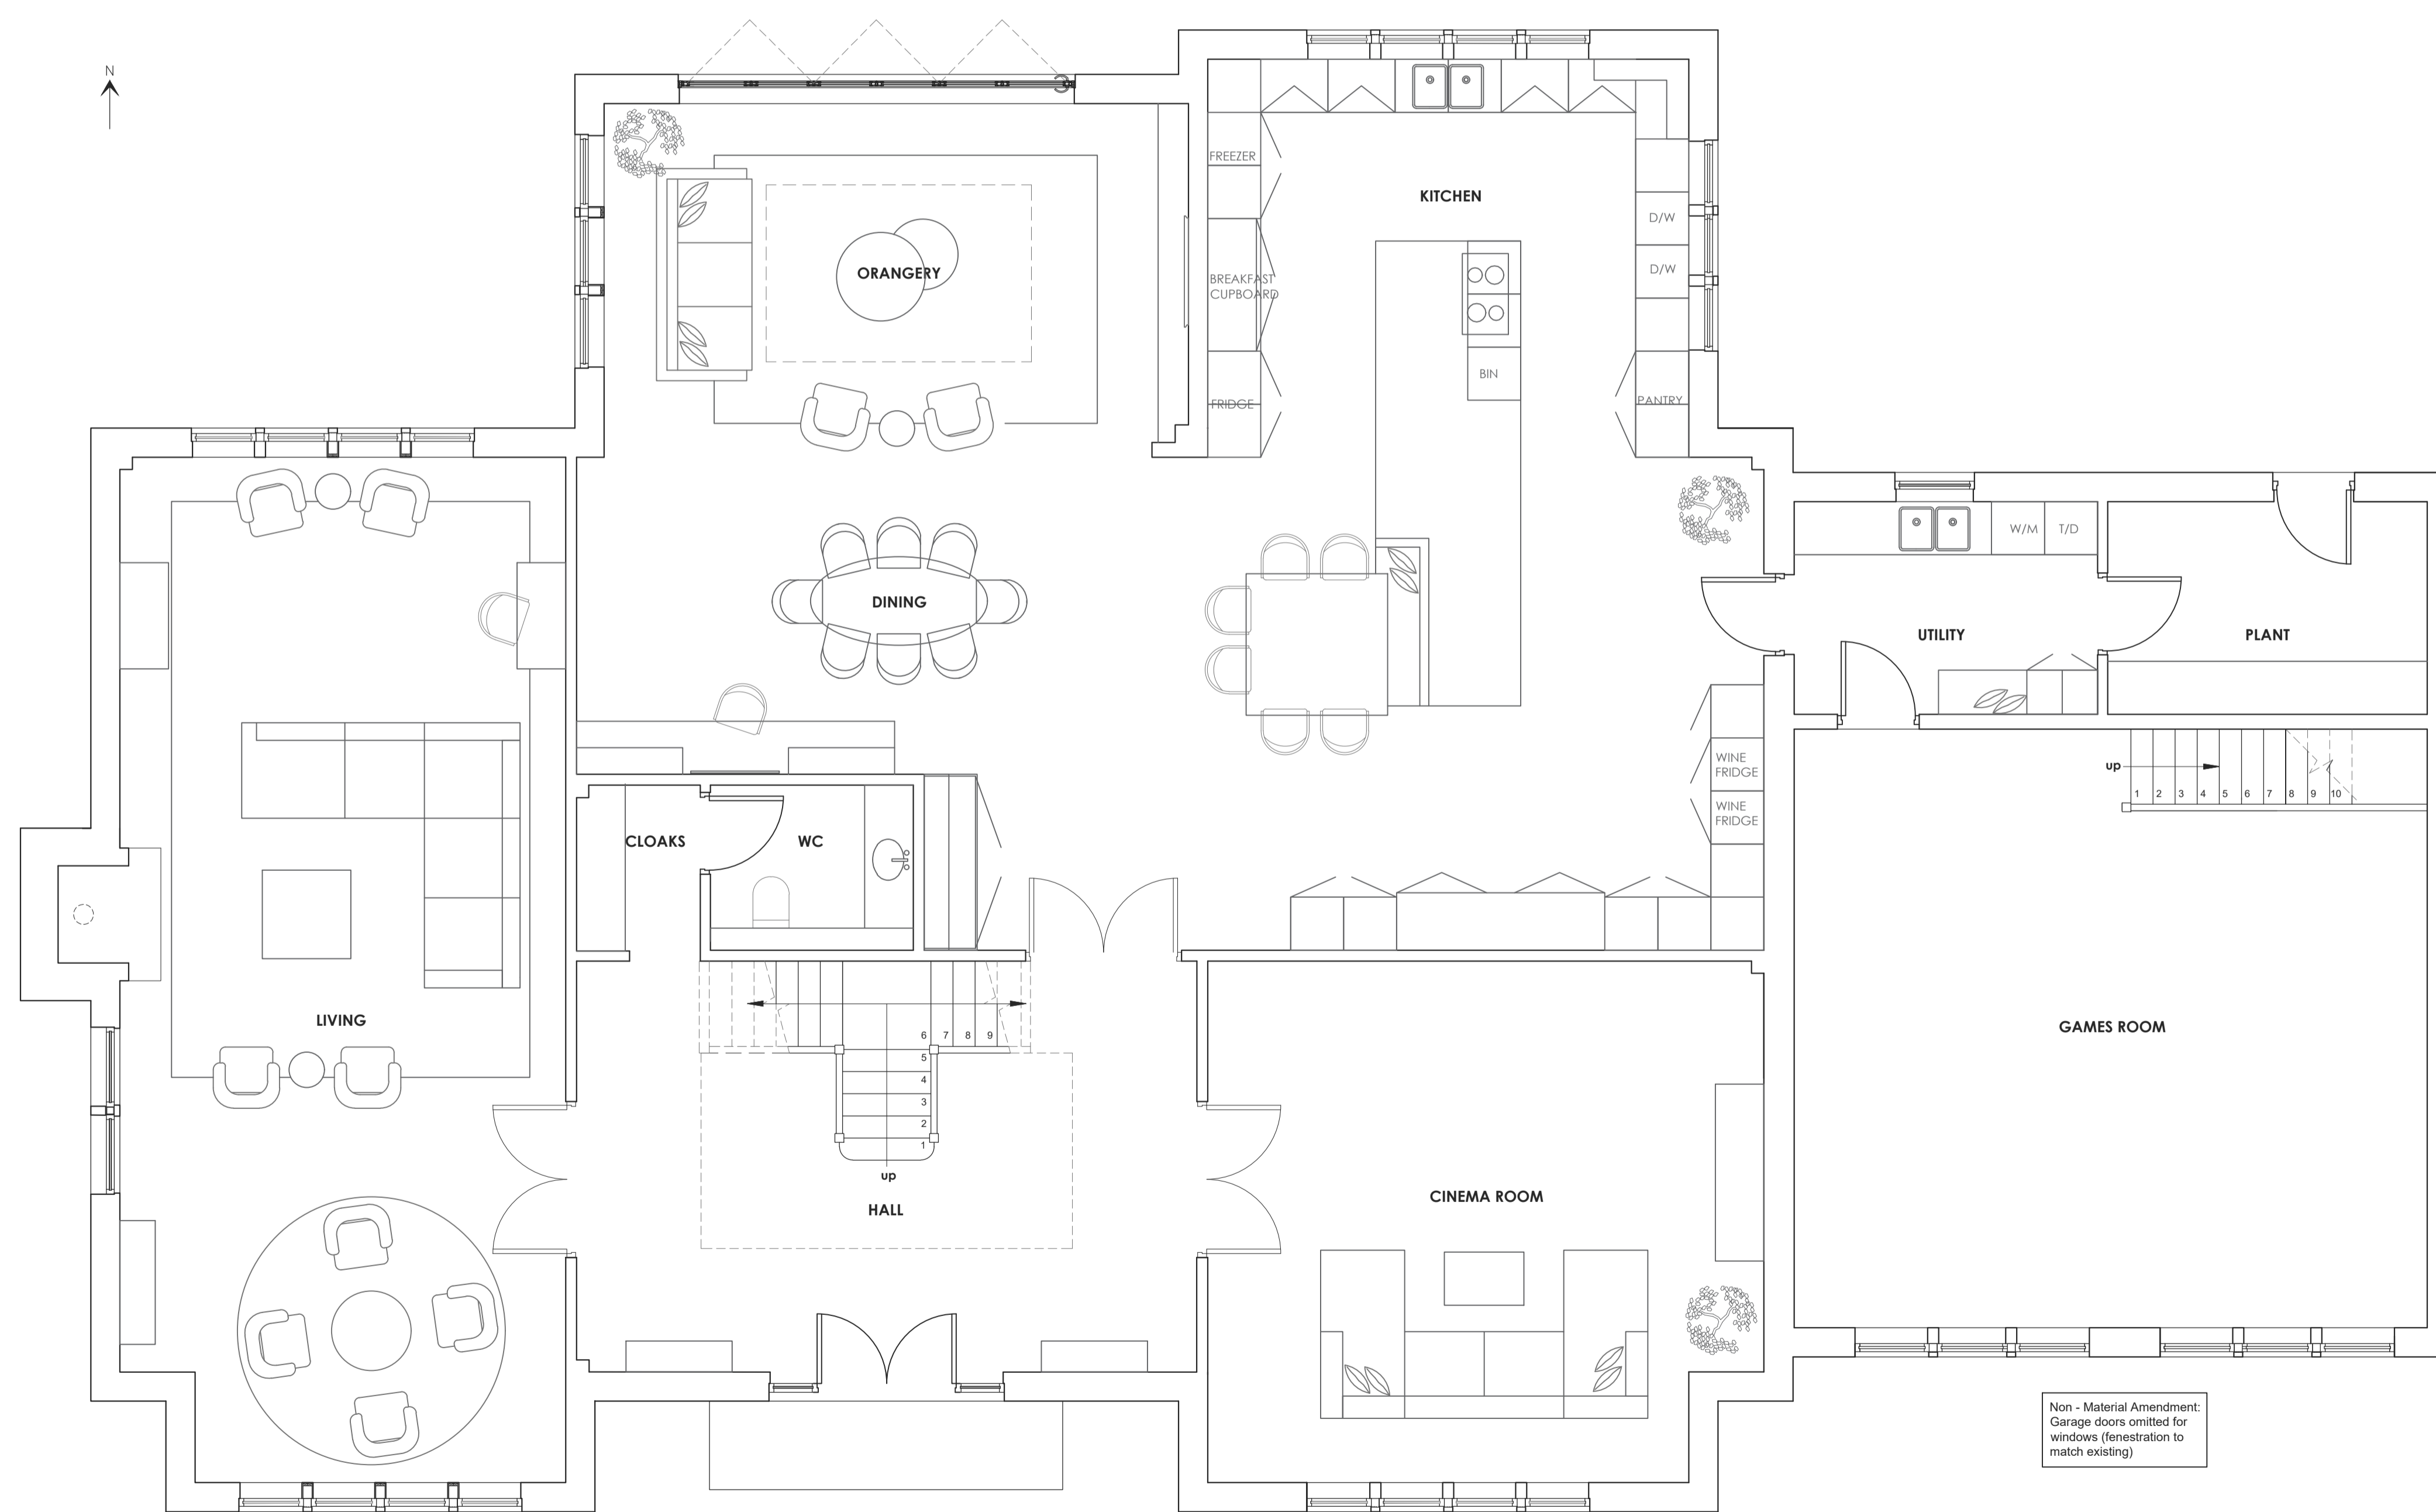

**PROPOSED GROUND FLOOR PLAN**  
Scale 1:50

Non - Material Amendment:  
Garage doors omitted for  
windows (fenestration to  
match existing)