




1 Front Elevation (North West)  
1:100



2 Moor Lane Elevation  
1:100

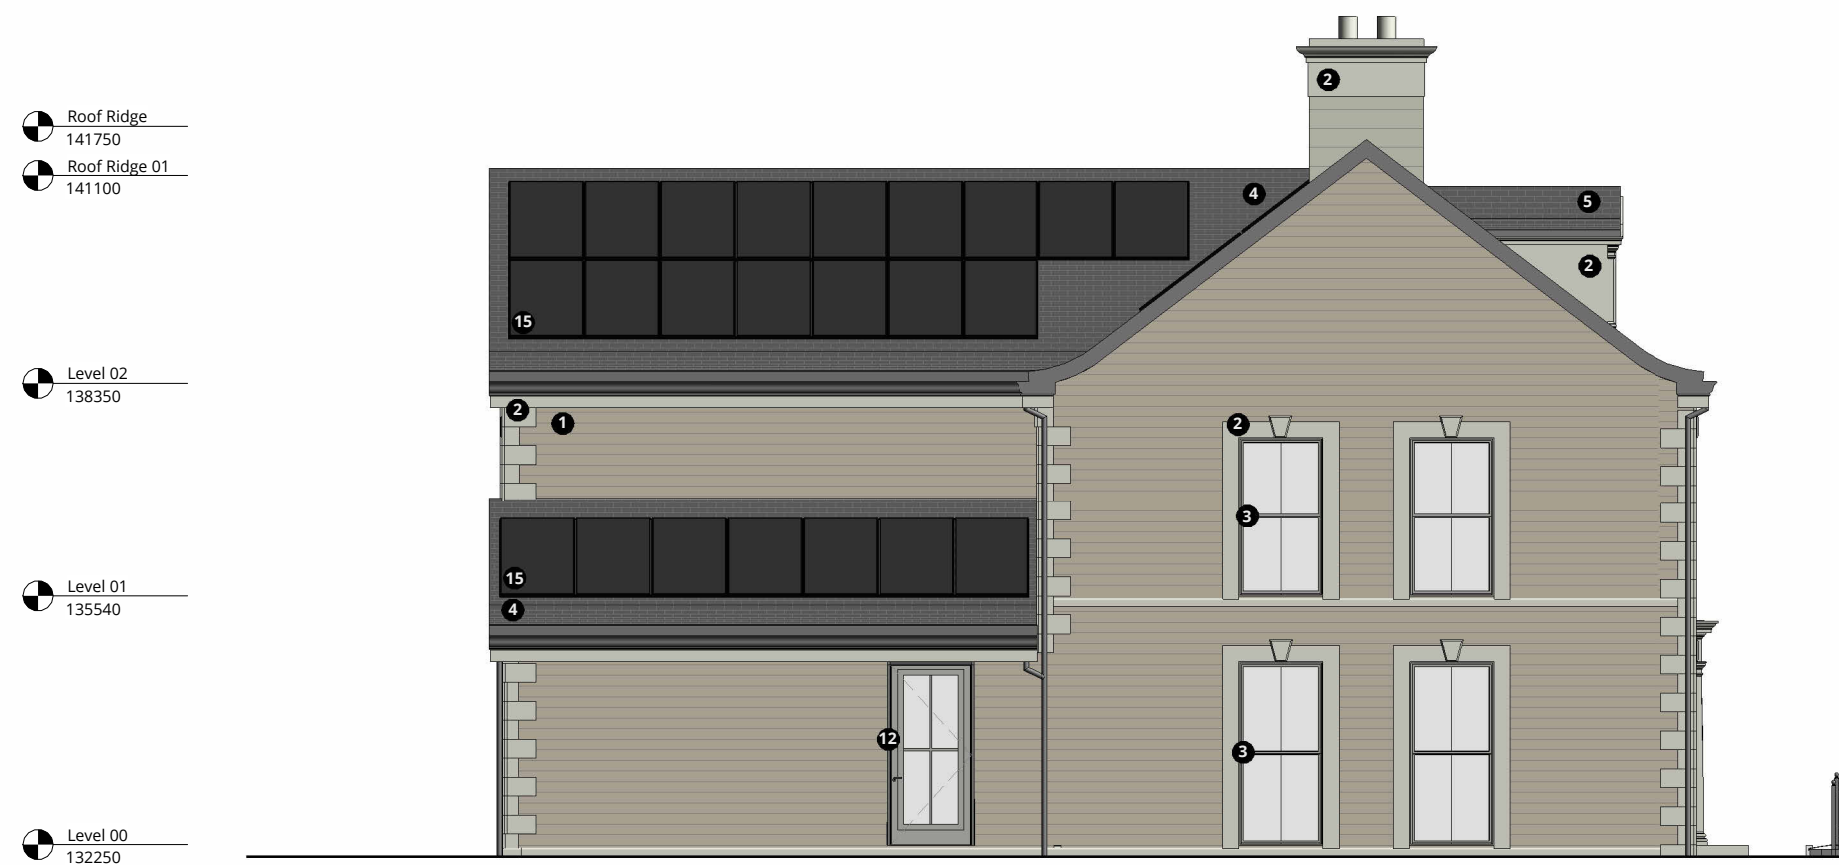

3 Rear Elevation (South East)  
1:100



4 Side Elevation (South West)  
1:100

#### MATERIALS KEY

- 1 Reconstituted stone block walling
- 2 Cast Stone Detailing
- 3 Flush casement windows - light colour
- 4 Grey Rosemary Roof Tiles with dark fascias & RWP
- 5 Grey rosemary roof tile to dormers
- 6 Entrance door with glazed overpanel
- 7 Cast Stone entrance portico porch
- 8 Feature arched flush casement window
- 9 Feature cast stone walling
- 10 Structural glass balcony balustrade
- 11 Glazed french doors - light colour
- 12 Glazed single rear door
- 13 Conservation rooflight
- 14 Automated garage door - dark colour
- 15 PV Solar Panel Array

0m 1m 2m 3m 4m 5m  
SCALE 1:100

RALA LTD. SHALL HAVE NO RESPONSIBILITY FOR ANY USE MADE OF THIS DOCUMENT OTHER THAN FOR THAT WHICH IT WAS PREPARED AND ISSUED.

ALL DIMENSIONS SHOULD BE CHECKED ON SITE.

DO NOT SCALE FROM THIS DRAWING

ANY DRAWING ERRORS OR DISCREPANCIES SHOULD BE BROUGHT TO THE ATTENTION OF RALA LTD. AT THE ADDRESS SHOWN BELOW.

#### NOTES

P00	First Issue	RB	RB	18/12/23
P01	Structural Revisions	RB	RB	22/12/23
P02	Pre-cast detailing & levels	RB	RB	02/01/23
P03	Non Material Amendment Issue	RB	RB	11/01/24
P04	Planning Issue	RB	RB	01/03/24

REVISION	DESCRIPTION	DRAWN	CHECKED	DATE
----------	-------------	-------	---------	------

REVISION	DESCRIPTION	DRAWN	CHECKED	DATE
----------	-------------	-------	---------	------

REVISION	DESCRIPTION	DRAWN	CHECKED	DATE
----------	-------------	-------	---------	------

REVISION	DESCRIPTION	DRAWN	CHECKED	DATE
----------	-------------	-------	---------	------

CLIENT

11 Hackford Close,  
Bury,  
Greater Manchester,  
BL0 9NU  
United Kingdom

T +44 (0)7564 361 972



PROJECT TITLE  
Hillside, Wiswell

RALA ID NUMBER  
P0054

REVISED CLASSIFICATION  
Commercial In Confidence

DRAWING TITLE  
Proposed Elevations

SCALE  
1:100  
DATE FIRST ISSUED  
17/12/23

DRAWING NO.  
HLS-RALA-ZZ-XX-DR-A-(PL)-0003

REVISION  
P04