




BUNGALOW

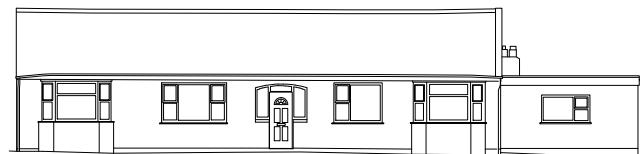

South Elevation

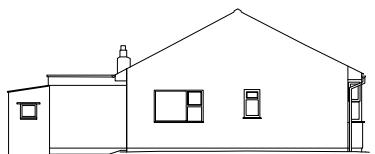

West Elevation

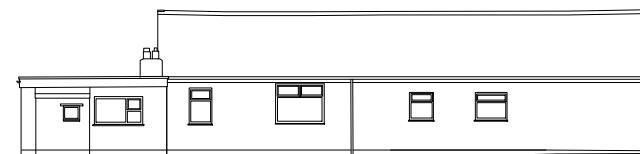

North Elevation



East Elevation




Scale 1:200

Metres


© Rural Solutions Limited

BARN 1

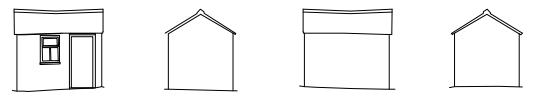


North Elevation East Elevation South Elevation West Elevation

BARN 4

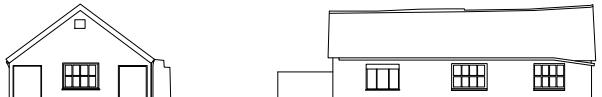


West Elevation

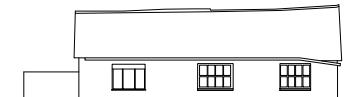


North Elevation


BARN 2

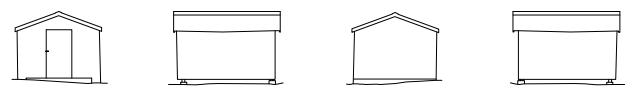

East Elevation South Elevation West Elevation North Elevation

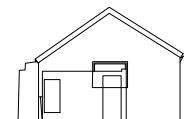


East Elevation

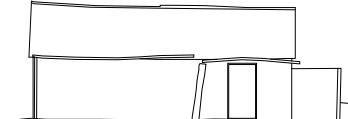


South Elevation

BARN 3

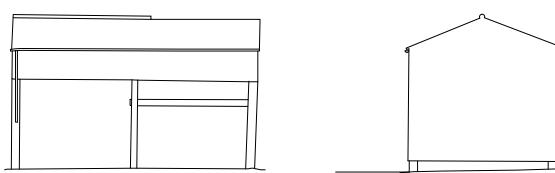


East Elevation

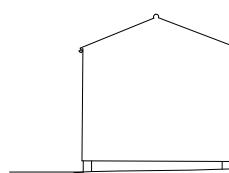

South Elevation



West Elevation

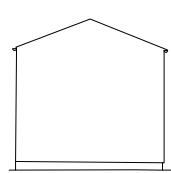

North Elevation

Rural Solutions

Canalide House,
Brewery Lane,
Skipton,
North Yorkshire,
BD23 1SR

tel: 0156 297001
e-mail: info@ruralsolutions.co.uk
web: www.ruralsolutions.co.uk

client
Trustees of the George
Warburton 1985 Trust

project
Fencegate Farm,
Ribchester Road, Dinsley.

title
Existing Elevations

drawn checked
RW RC
scale date
1:200 @ A3 29.02.24

number revision
4317_GA-03 -

status
Planning