


FRONT ELEVATION

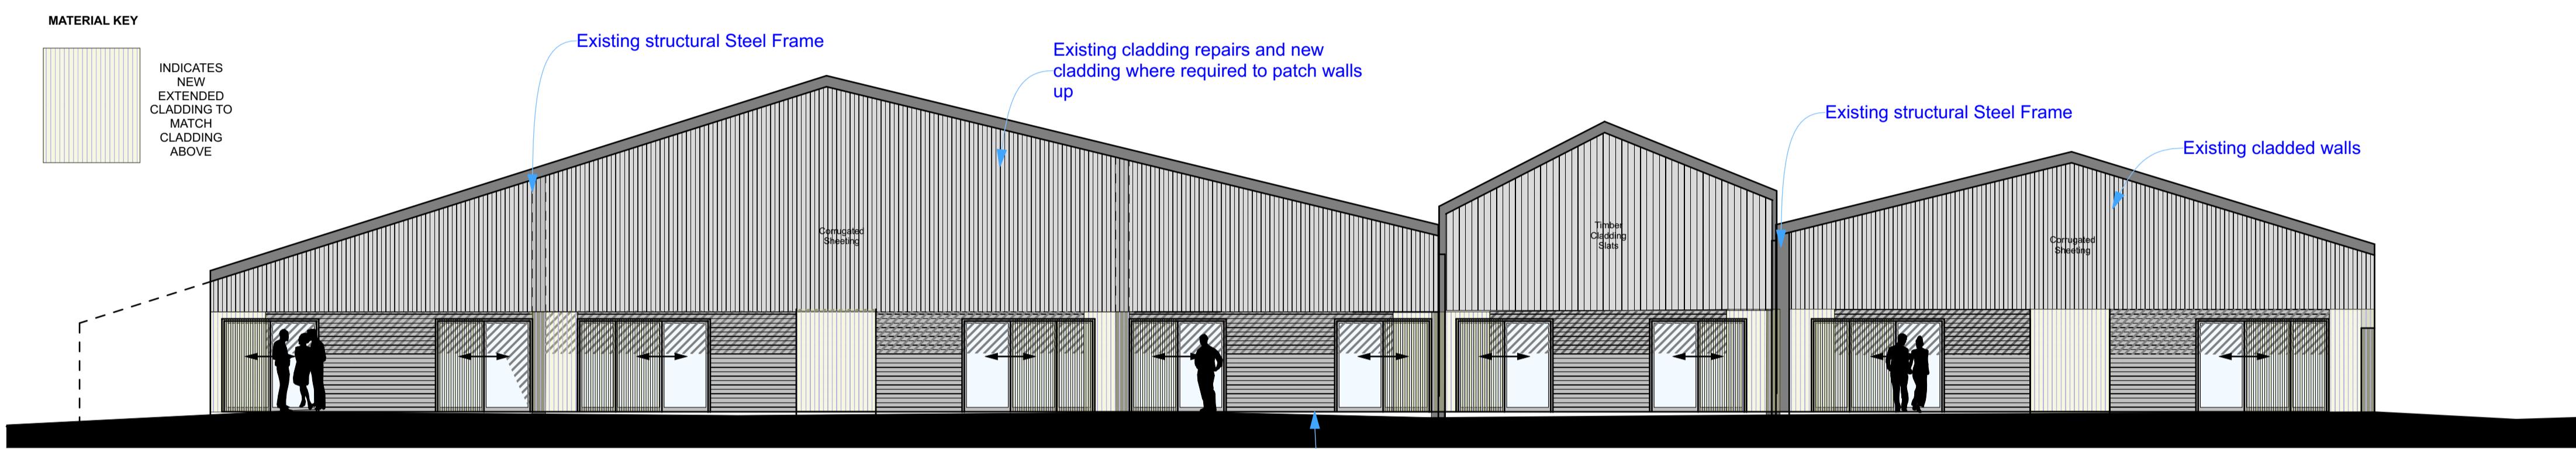

REAR ELEVATION



PLAN

Existing Steel Frame To Remain and Be Unaffected- As Per Structural Report showing suitable for conversion

All dimensions are to be checked on site, any discrepancies are to be reported to the Architect before work commences.

This drawing is to be read in conjunction with all relevant consultants and specialists drawings / documents, any discrepancies are to be reported to the Architect before the affected work commences.


All structural components shown are indicative only. Details / calculations of structural members are to be provided by the Structural Engineer.

This drawing is copyright.

This drawing and the copyright, design rights and all other intellectual property. No licence or assignment of any such rights is granted hereunder. This drawing is not to be copied or divulged to a third party without written permission.

REVISION DATE COMMENT
A 28.03.2024 Planning Amendments

GLAZING UNDER 25% of TOTAL WALL AREA

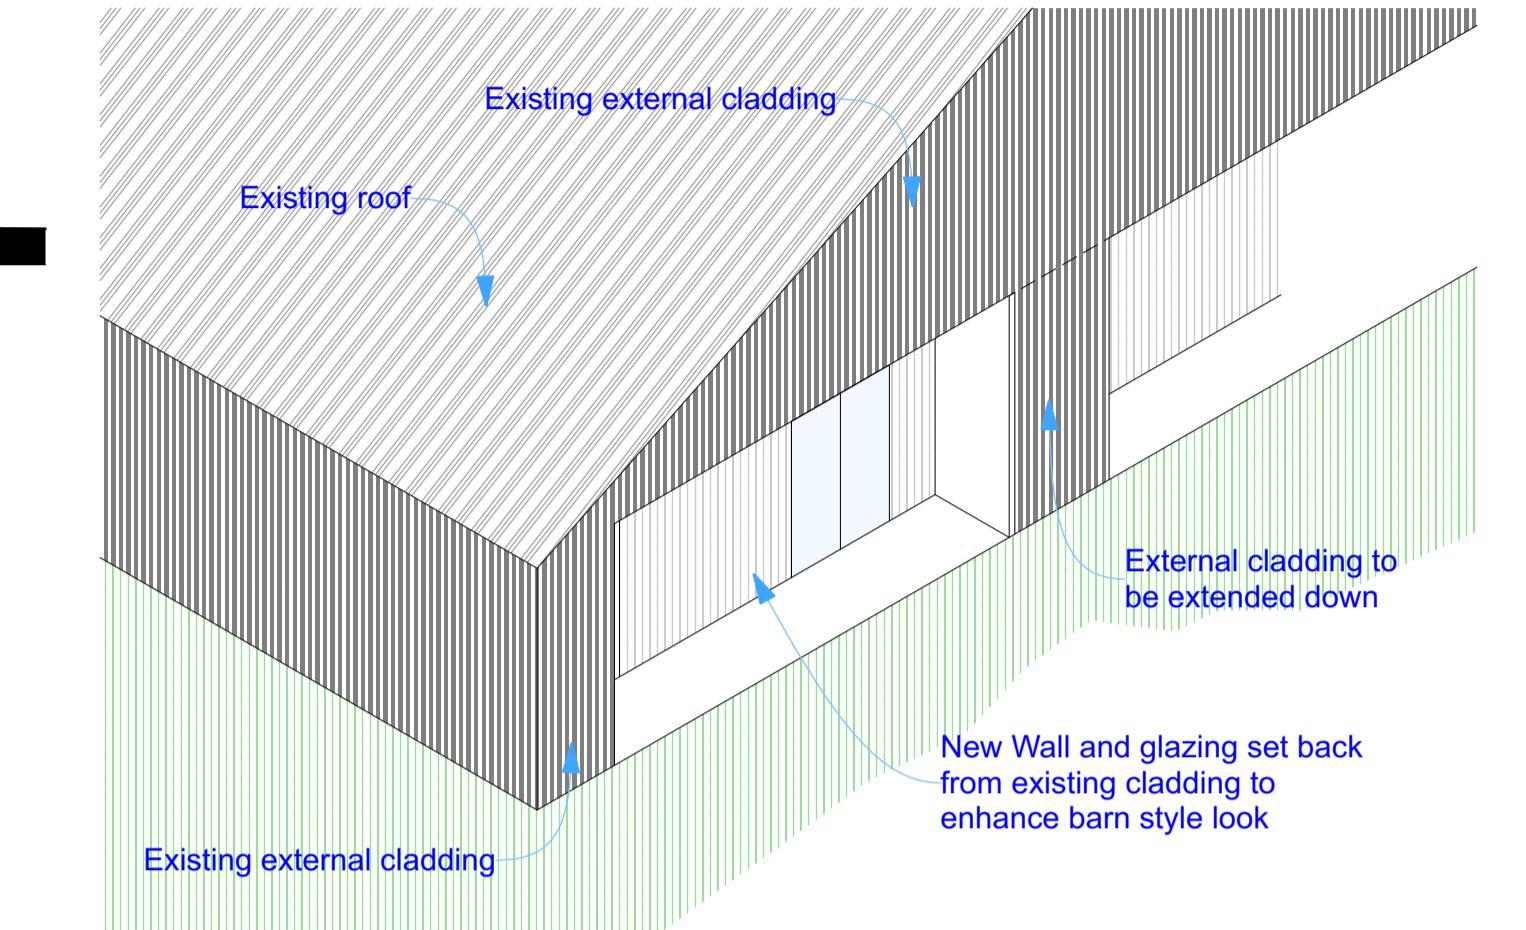

ISOMETRIC VIEW TO SHOW WALL SET BACK



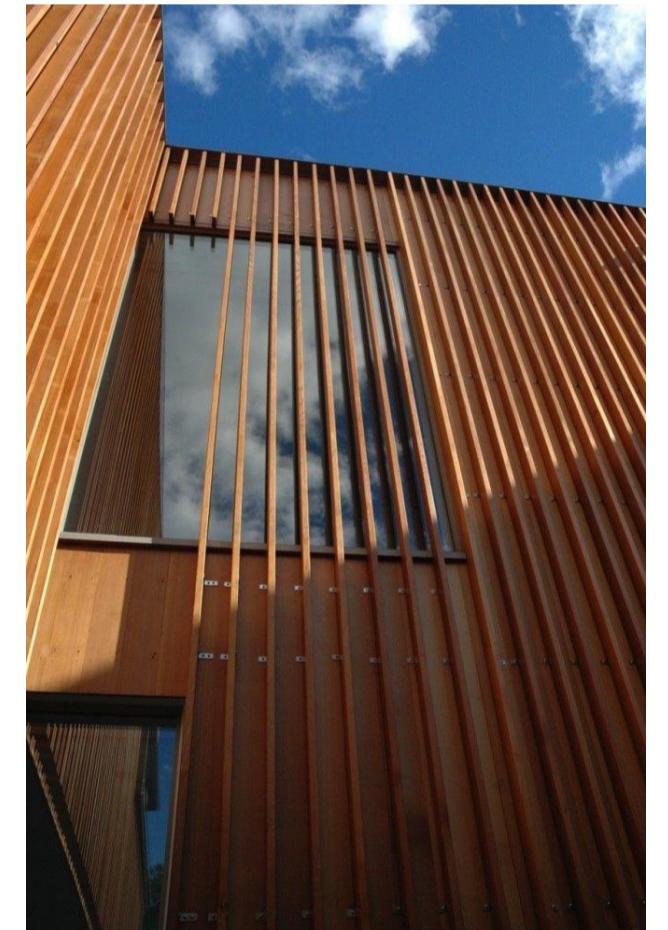


IMAGE SHOWING CLADDING OVER GLAZING

TO LESSEN GLAZING IMPACT WHILST PROVIDING NATURAL LIGHT AND OUTLOOK

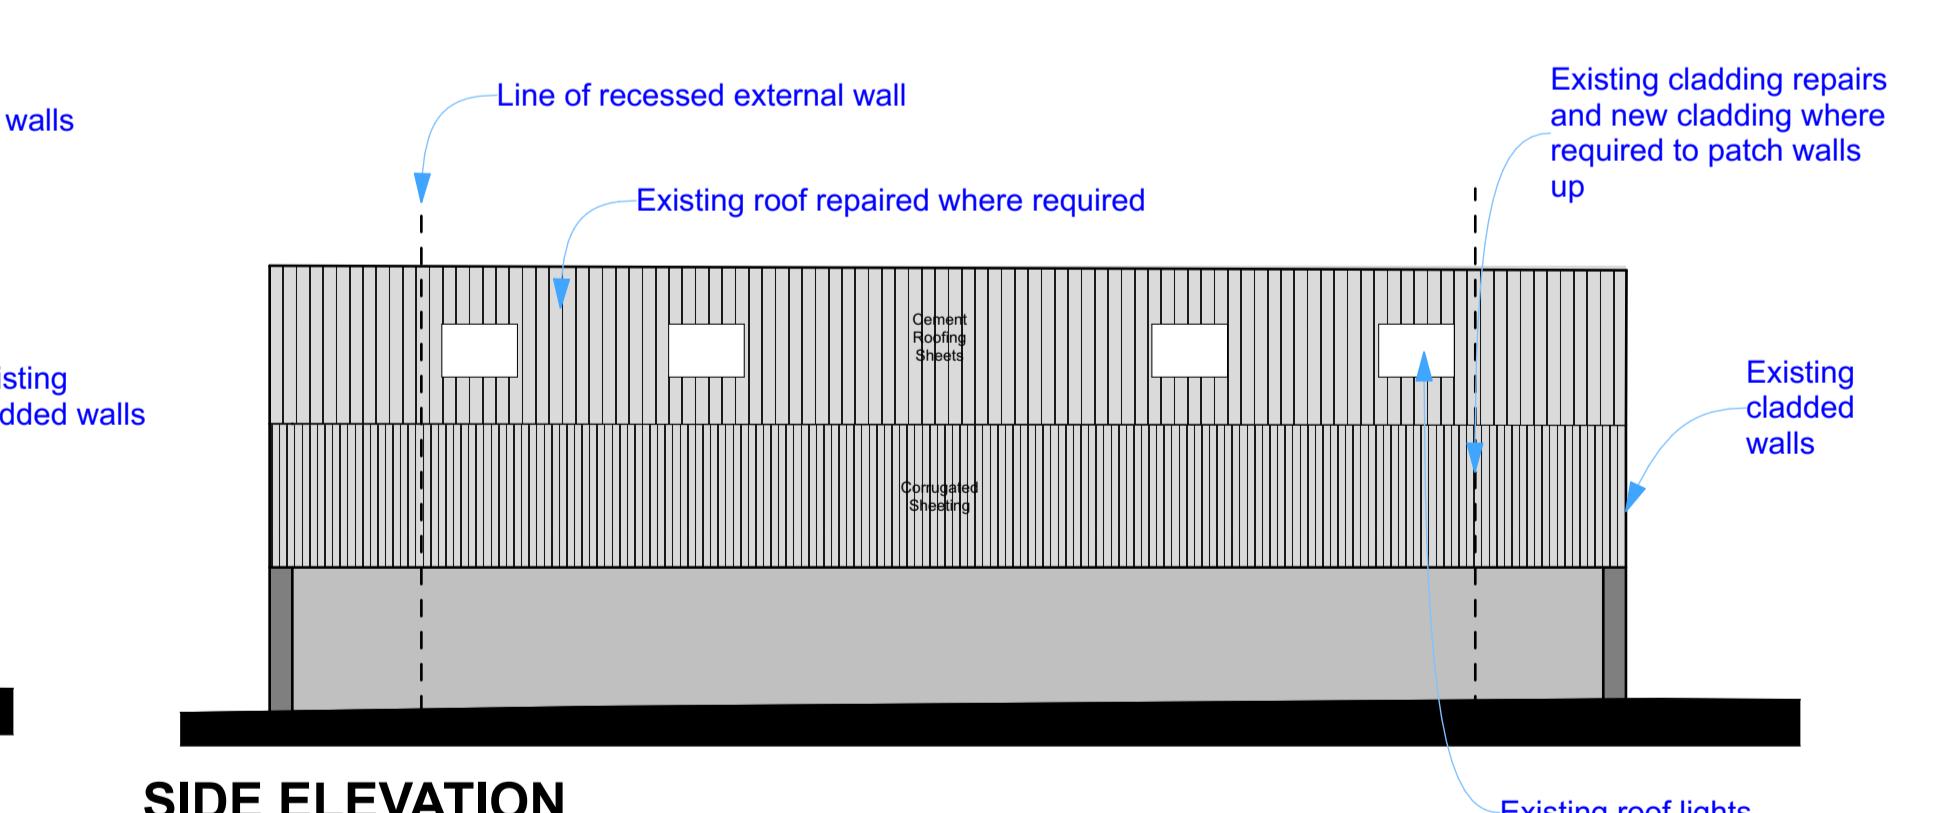

SIDE ELEVATION

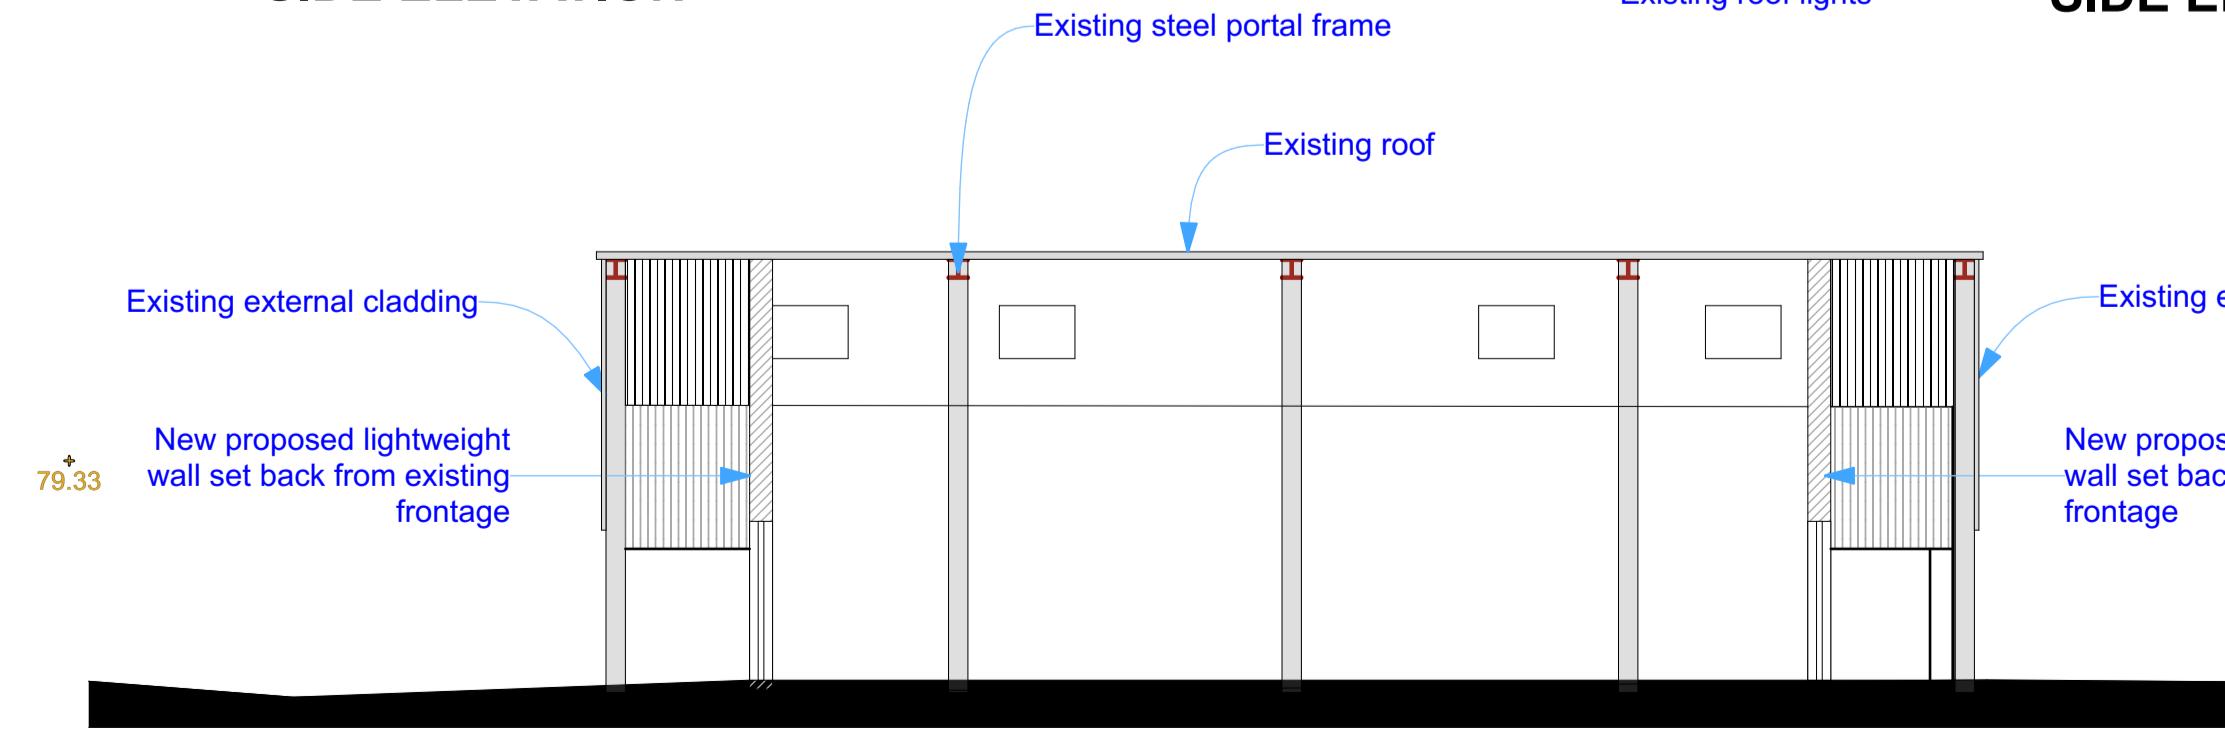

SECTION THROUGH BARN



www.C49-Architecture.co.uk
Info@C49Architecture.co.uk
Tel: 01535 281432

CLIENT DETAILS	DRAWING No	REVISION	
CARR LANE BALDERSTONES RIBBLE VALLEY	RBV-PL-004	A	
DRAWING INFO	SCALE	DATE	DRAWN BY
Elevations as Proposed	1:100/200	05/09/22	JH