

Peter Hitchen
Architects

Marathon House
The Sidings Business Park
Whalley, BB7 9SE

01254 823 885

www.peterhitchenarchitects.co.uk

NOTES:

No.	Description	Date
1.	Removal of No.2 G.F gable windows to Plot2	13/12/2024
2.	Removal of No.2 bedroom rooflights to Plot3	13/12/2024
3.	Removal of additional G.F North window to Plot1	13/12/2024
4.	Removal of bedroom rooflights to Plots 1&2	13/12/2024
5.	Removal of No.1 bathroom rooflight to Plot1	13/12/2024

CLIENT:
MR & MRS RILEY,
8 WALMSLEY BROW
BILLINGTON,
BB7 9TT

PROJECT:
PROPOSED RESIDENTIAL
DEVELOPMENT

SHEET:
PROPOSED FLOOR PLAN
Revision 1

Project number PHA/862

Date 22/10/2024

Drawn by AW

Checked by PH

A2.2

Scale 1 : 35

Sheet size A1

1 0 PROPOSED GROUND FLOOR
1 : 35

NOTES:

No.	Description	Date
1.	Removal of No.2 G.F gable windows to Plot2	13/12/2024
2.	Removal of No.2 bedroom rooflights to Plot3	13/12/2024
3.	Removal of additional G.F North window to Plot1	13/12/2024
4.	Removal of bedroom rooflights to Plots 1&2	13/12/2024
5.	Removal of No.1 bathroom rooflight to Plot1	13/12/2024

CLIENT:
**MR & MRS RILEY,
8 WALMSLEY BROW
BILLINGTON,
BB7 9TT**


PROJECT:
**PROPOSED RESIDENTIAL
DEVELOPMENT**

SHEET:
**PROPOSED FIRST FLOOR PLAN
Revision 1**


Project number **PHA/862**
Date **22/10/2024**
Drawn by **AW**
Checked by **PH**

A2.5

Scale **1 : 35**
Sheet size **A1**

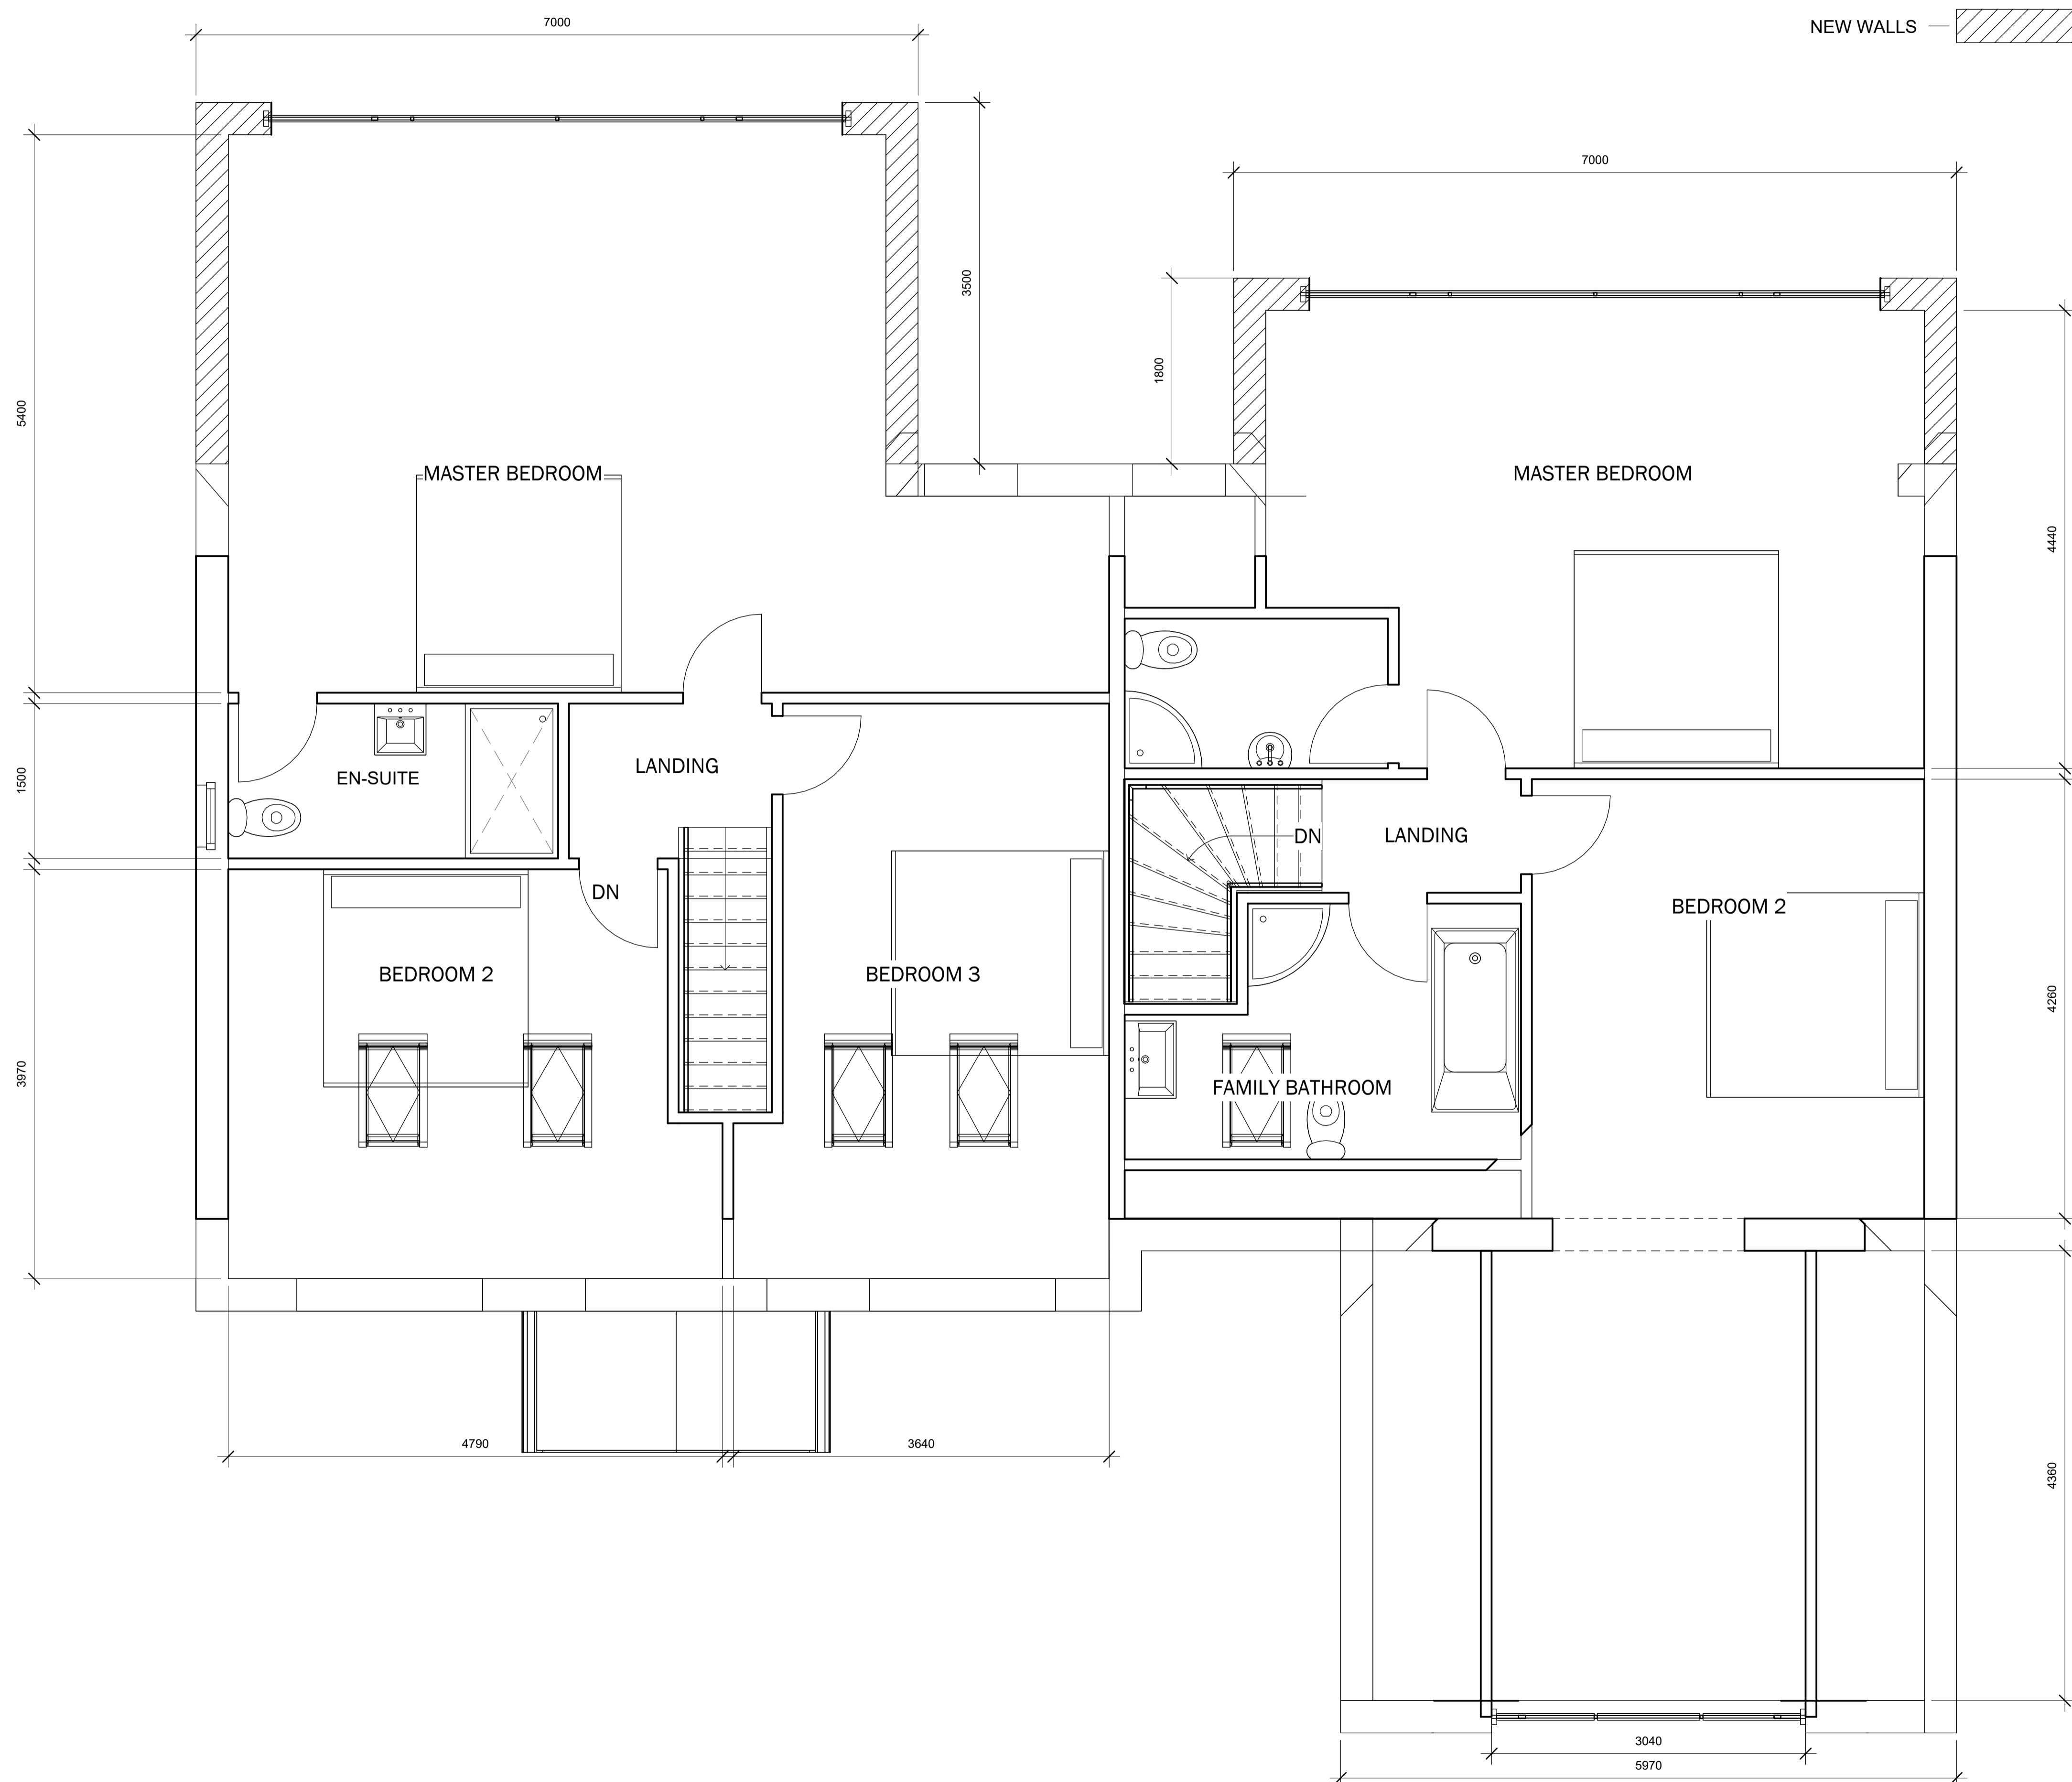


NOTES:

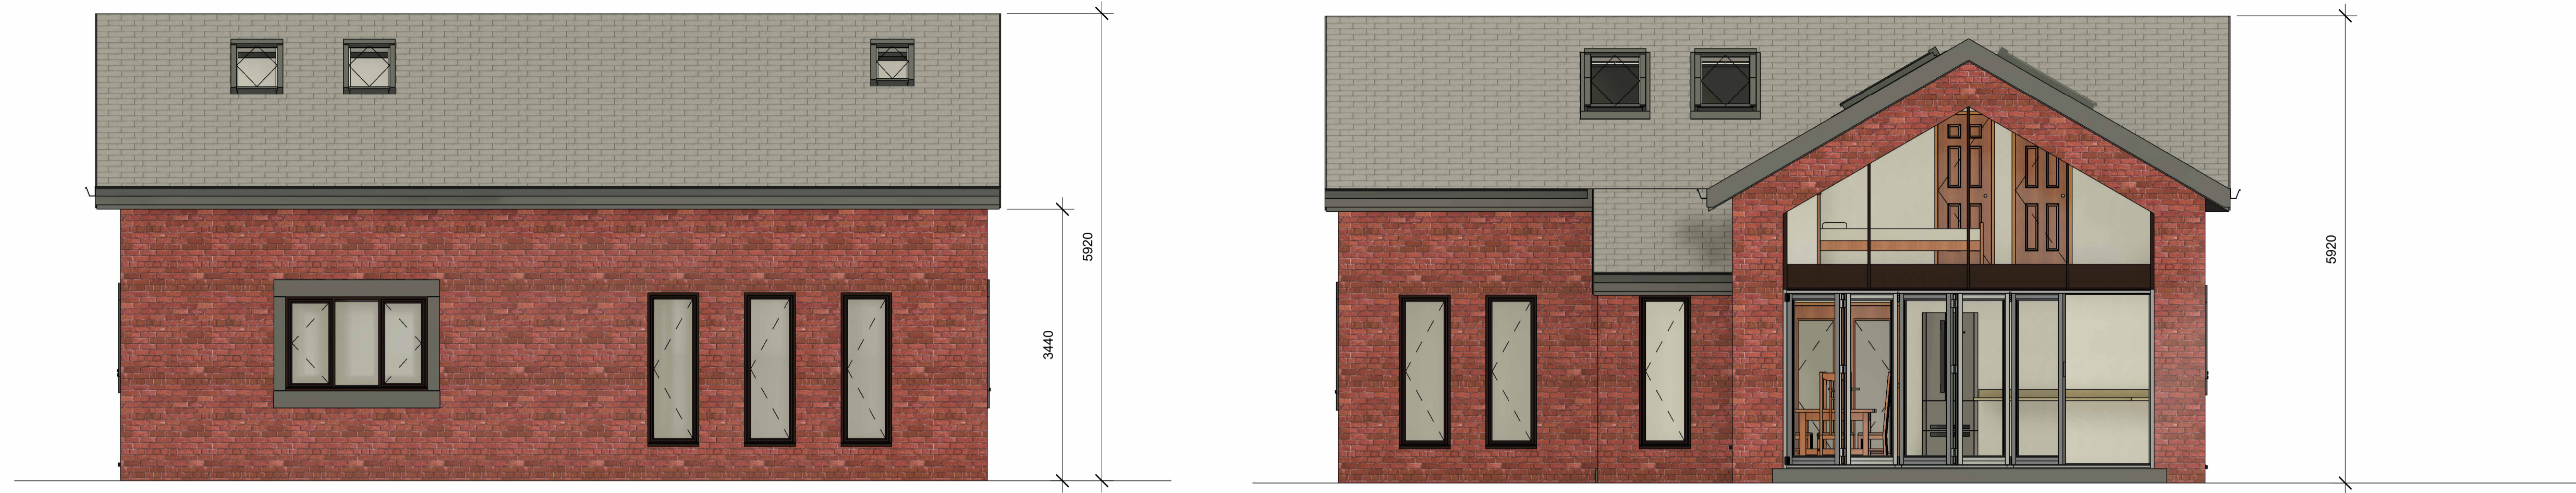

2 PLOT 3 EAST ELEVATION
1 : 50

3 PLOT 3 WEST ELEVATION
1 : 50

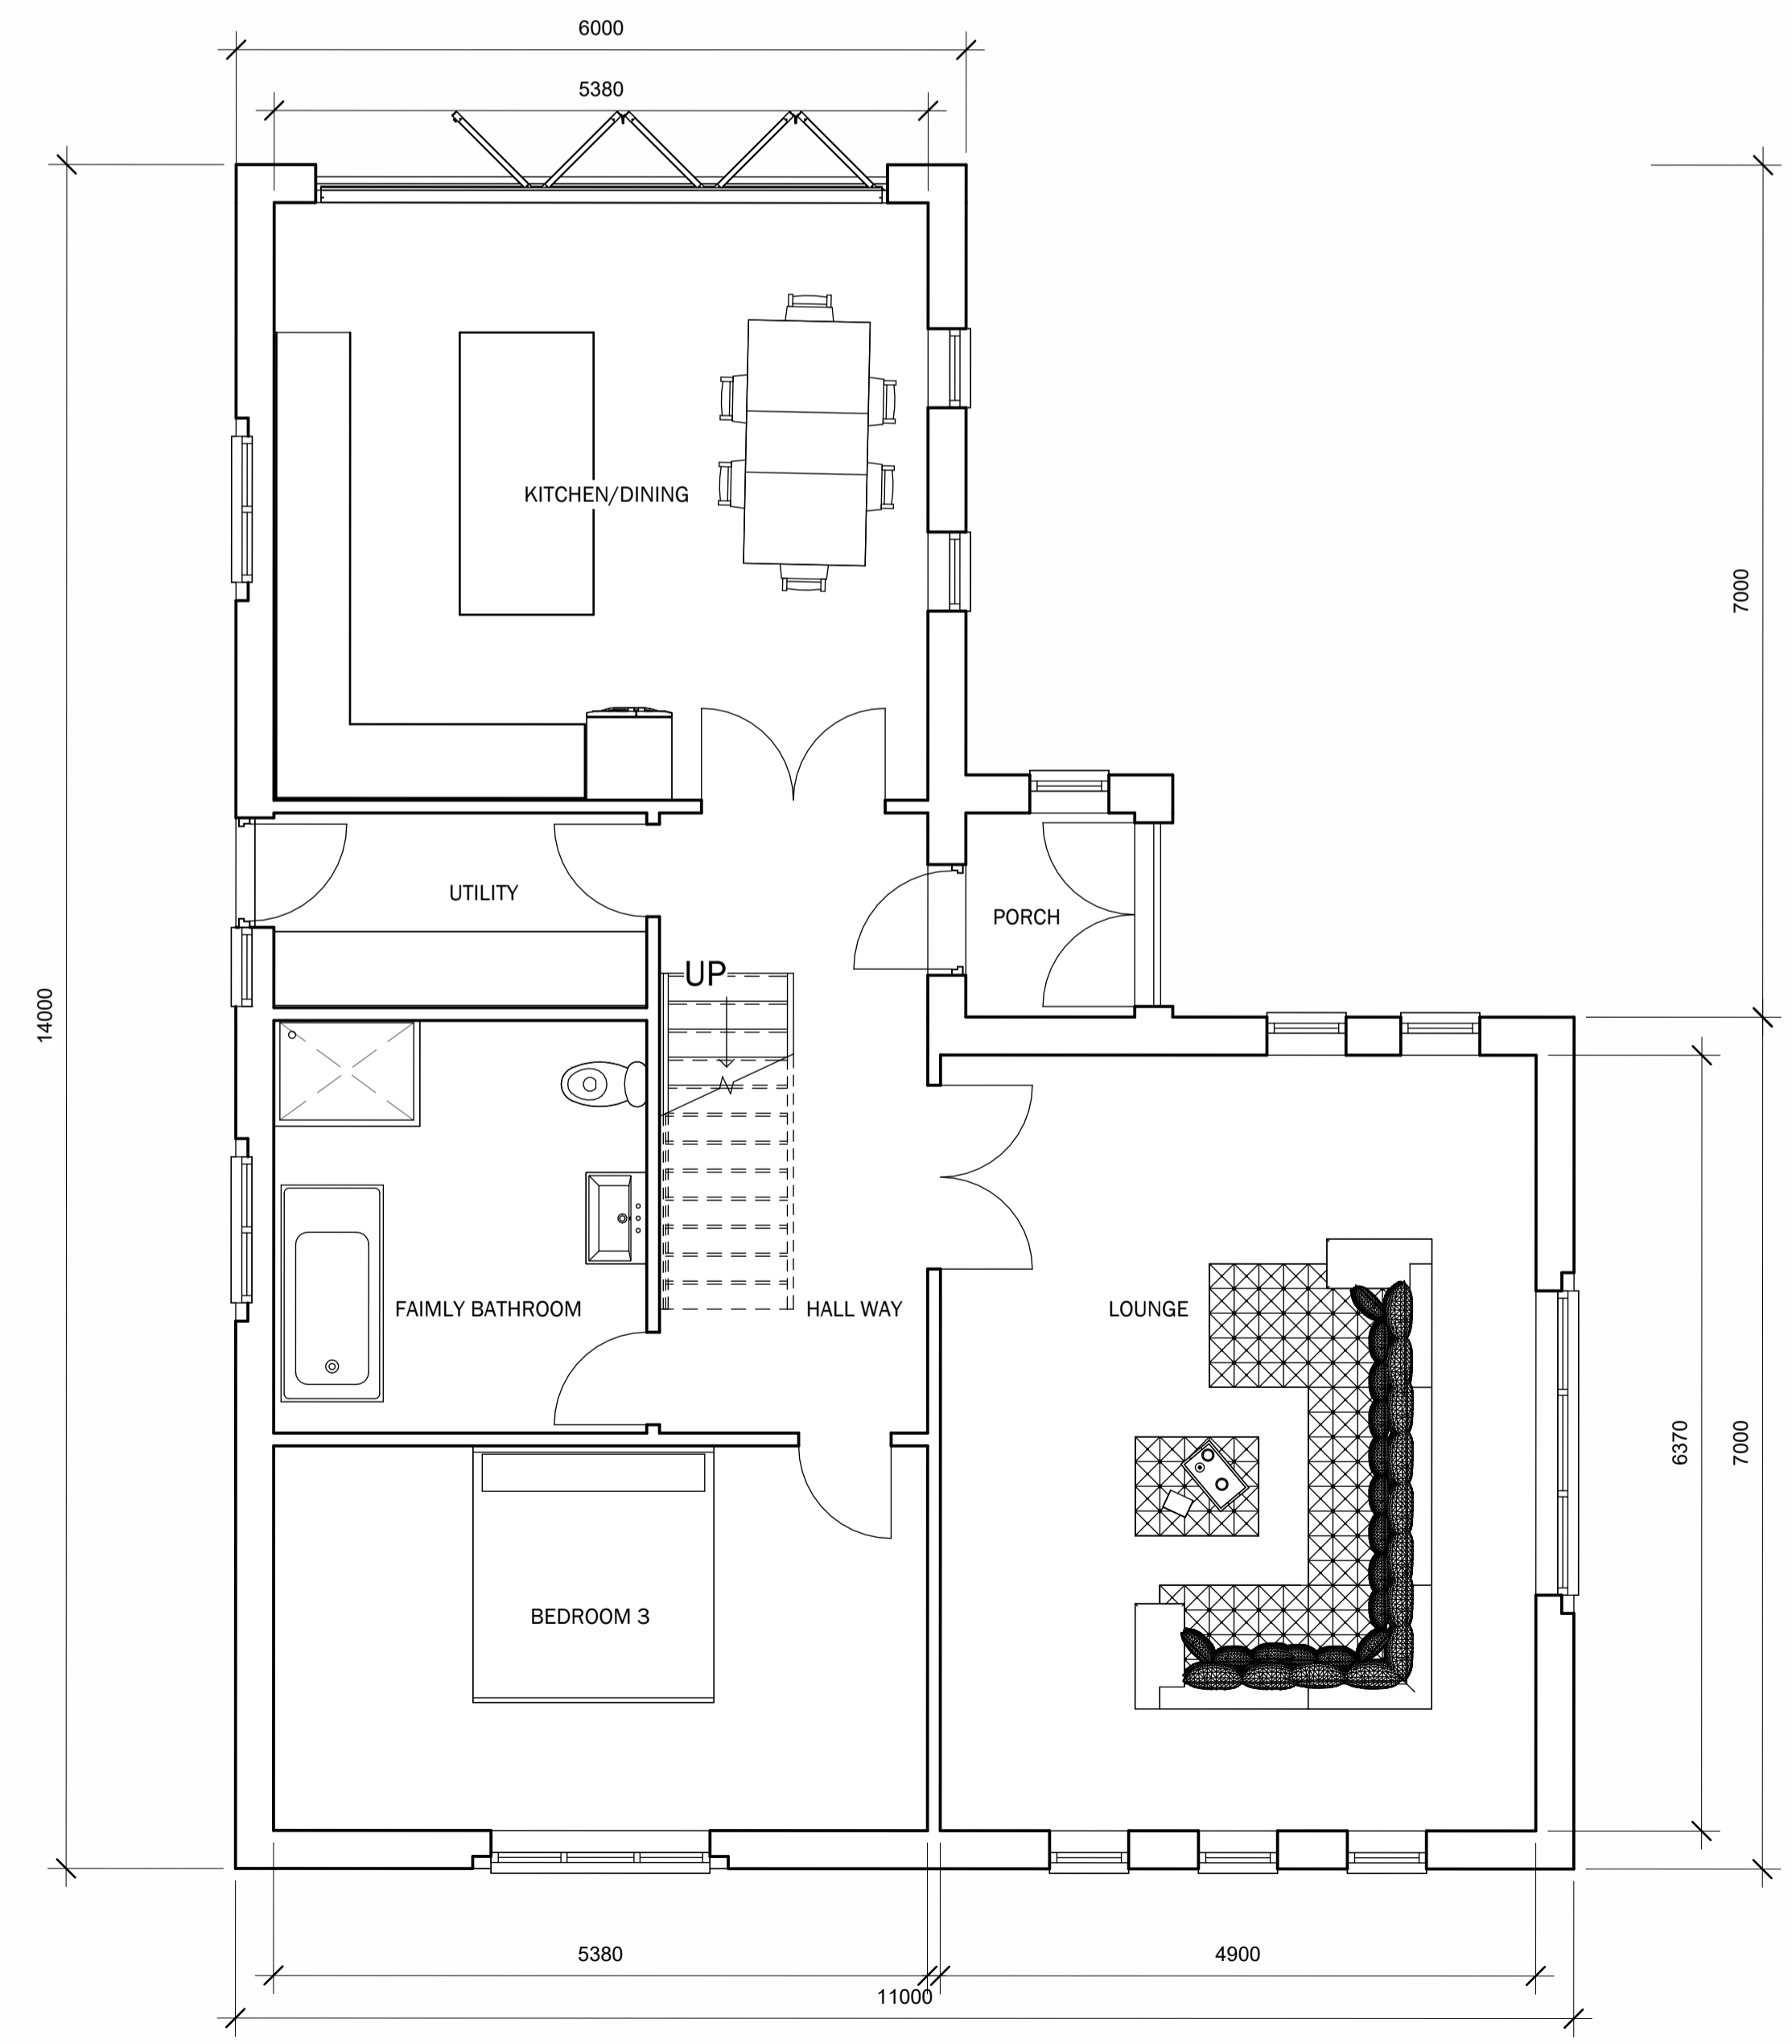

1 PLOT 3 PROPOSED GROUND FLOOR Copy 1
1 : 50

No.	Description	Date
1.	Removal of No.2 G.F gable windows to Plot2	13/12/2024
2.	Removal of No.2 bedroom rooflights to Plot3	13/12/2024
3.	Removal of additional G.F North window to Plot1	13/12/2024
4.	Removal of bedroom rooflights to Plots 1&2	13/12/2024
5.	Removal of No.1 bathroom rooflight to Plot1	13/12/2024

CLIENT:
**MR & MRS RILEY,
8 WALMSLEY BROW
BILLINGTON,
BB7 9TT**

PROJECT:
**PROPOSED RESIDENTIAL
DEVELOPMENT**


SHEET:
**PROPOSED GROUND FLOOR
PLAN AND ELEVATIONS PLOT 3
Revision 1**

Project number	PHA/862
Date	22/10/2024
Drawn by	AW
Checked by	PH

A2.6


Scale	1 : 50
Sheet size	A1

NOTES:

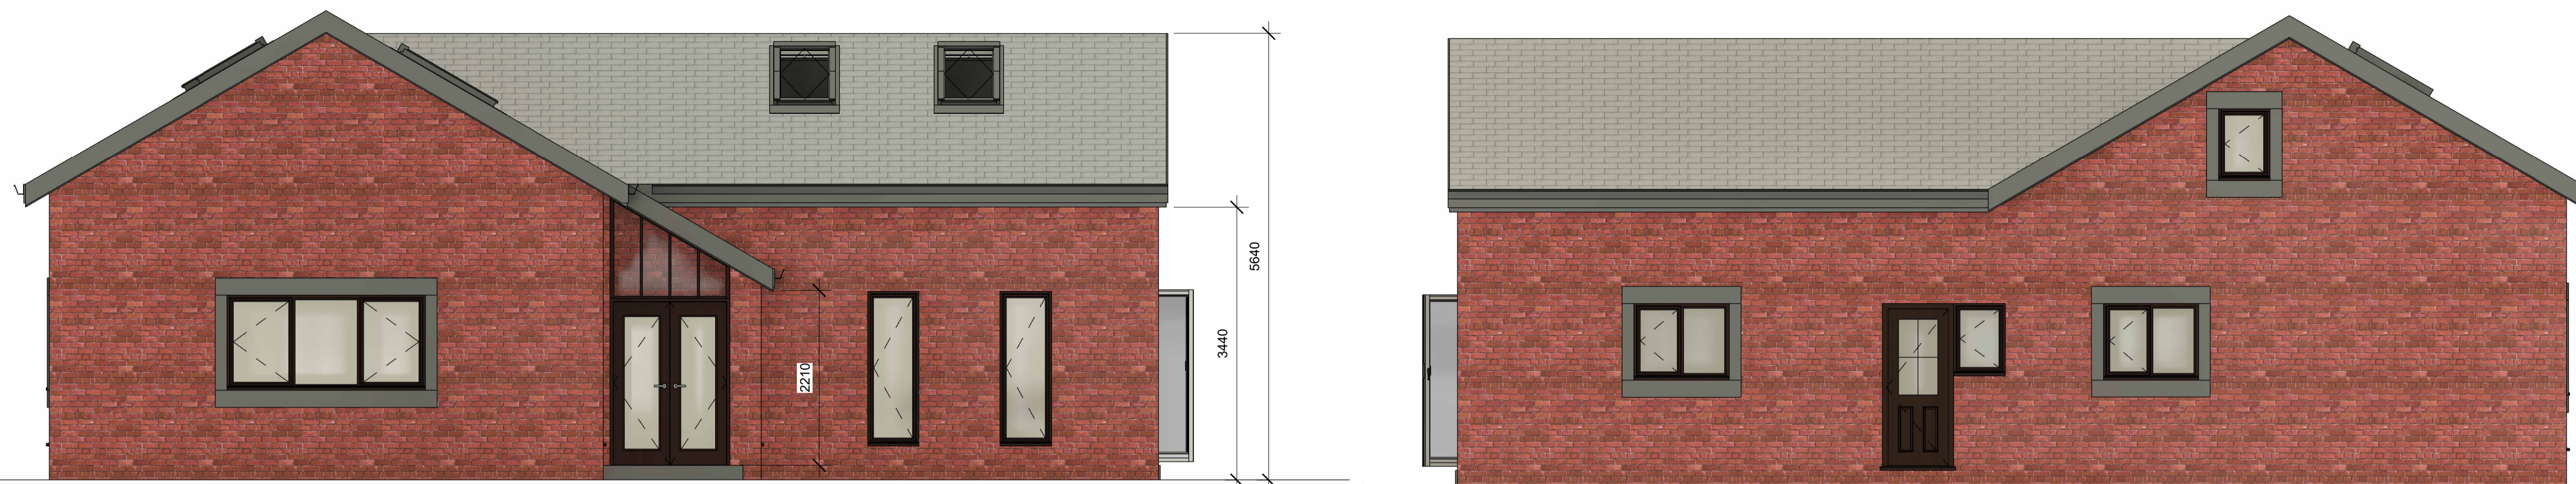

2 PLOT 3 NORTH ELEVATION
1 : 50

3 PLOT 3 SOUTH ELEVATION
1 : 50

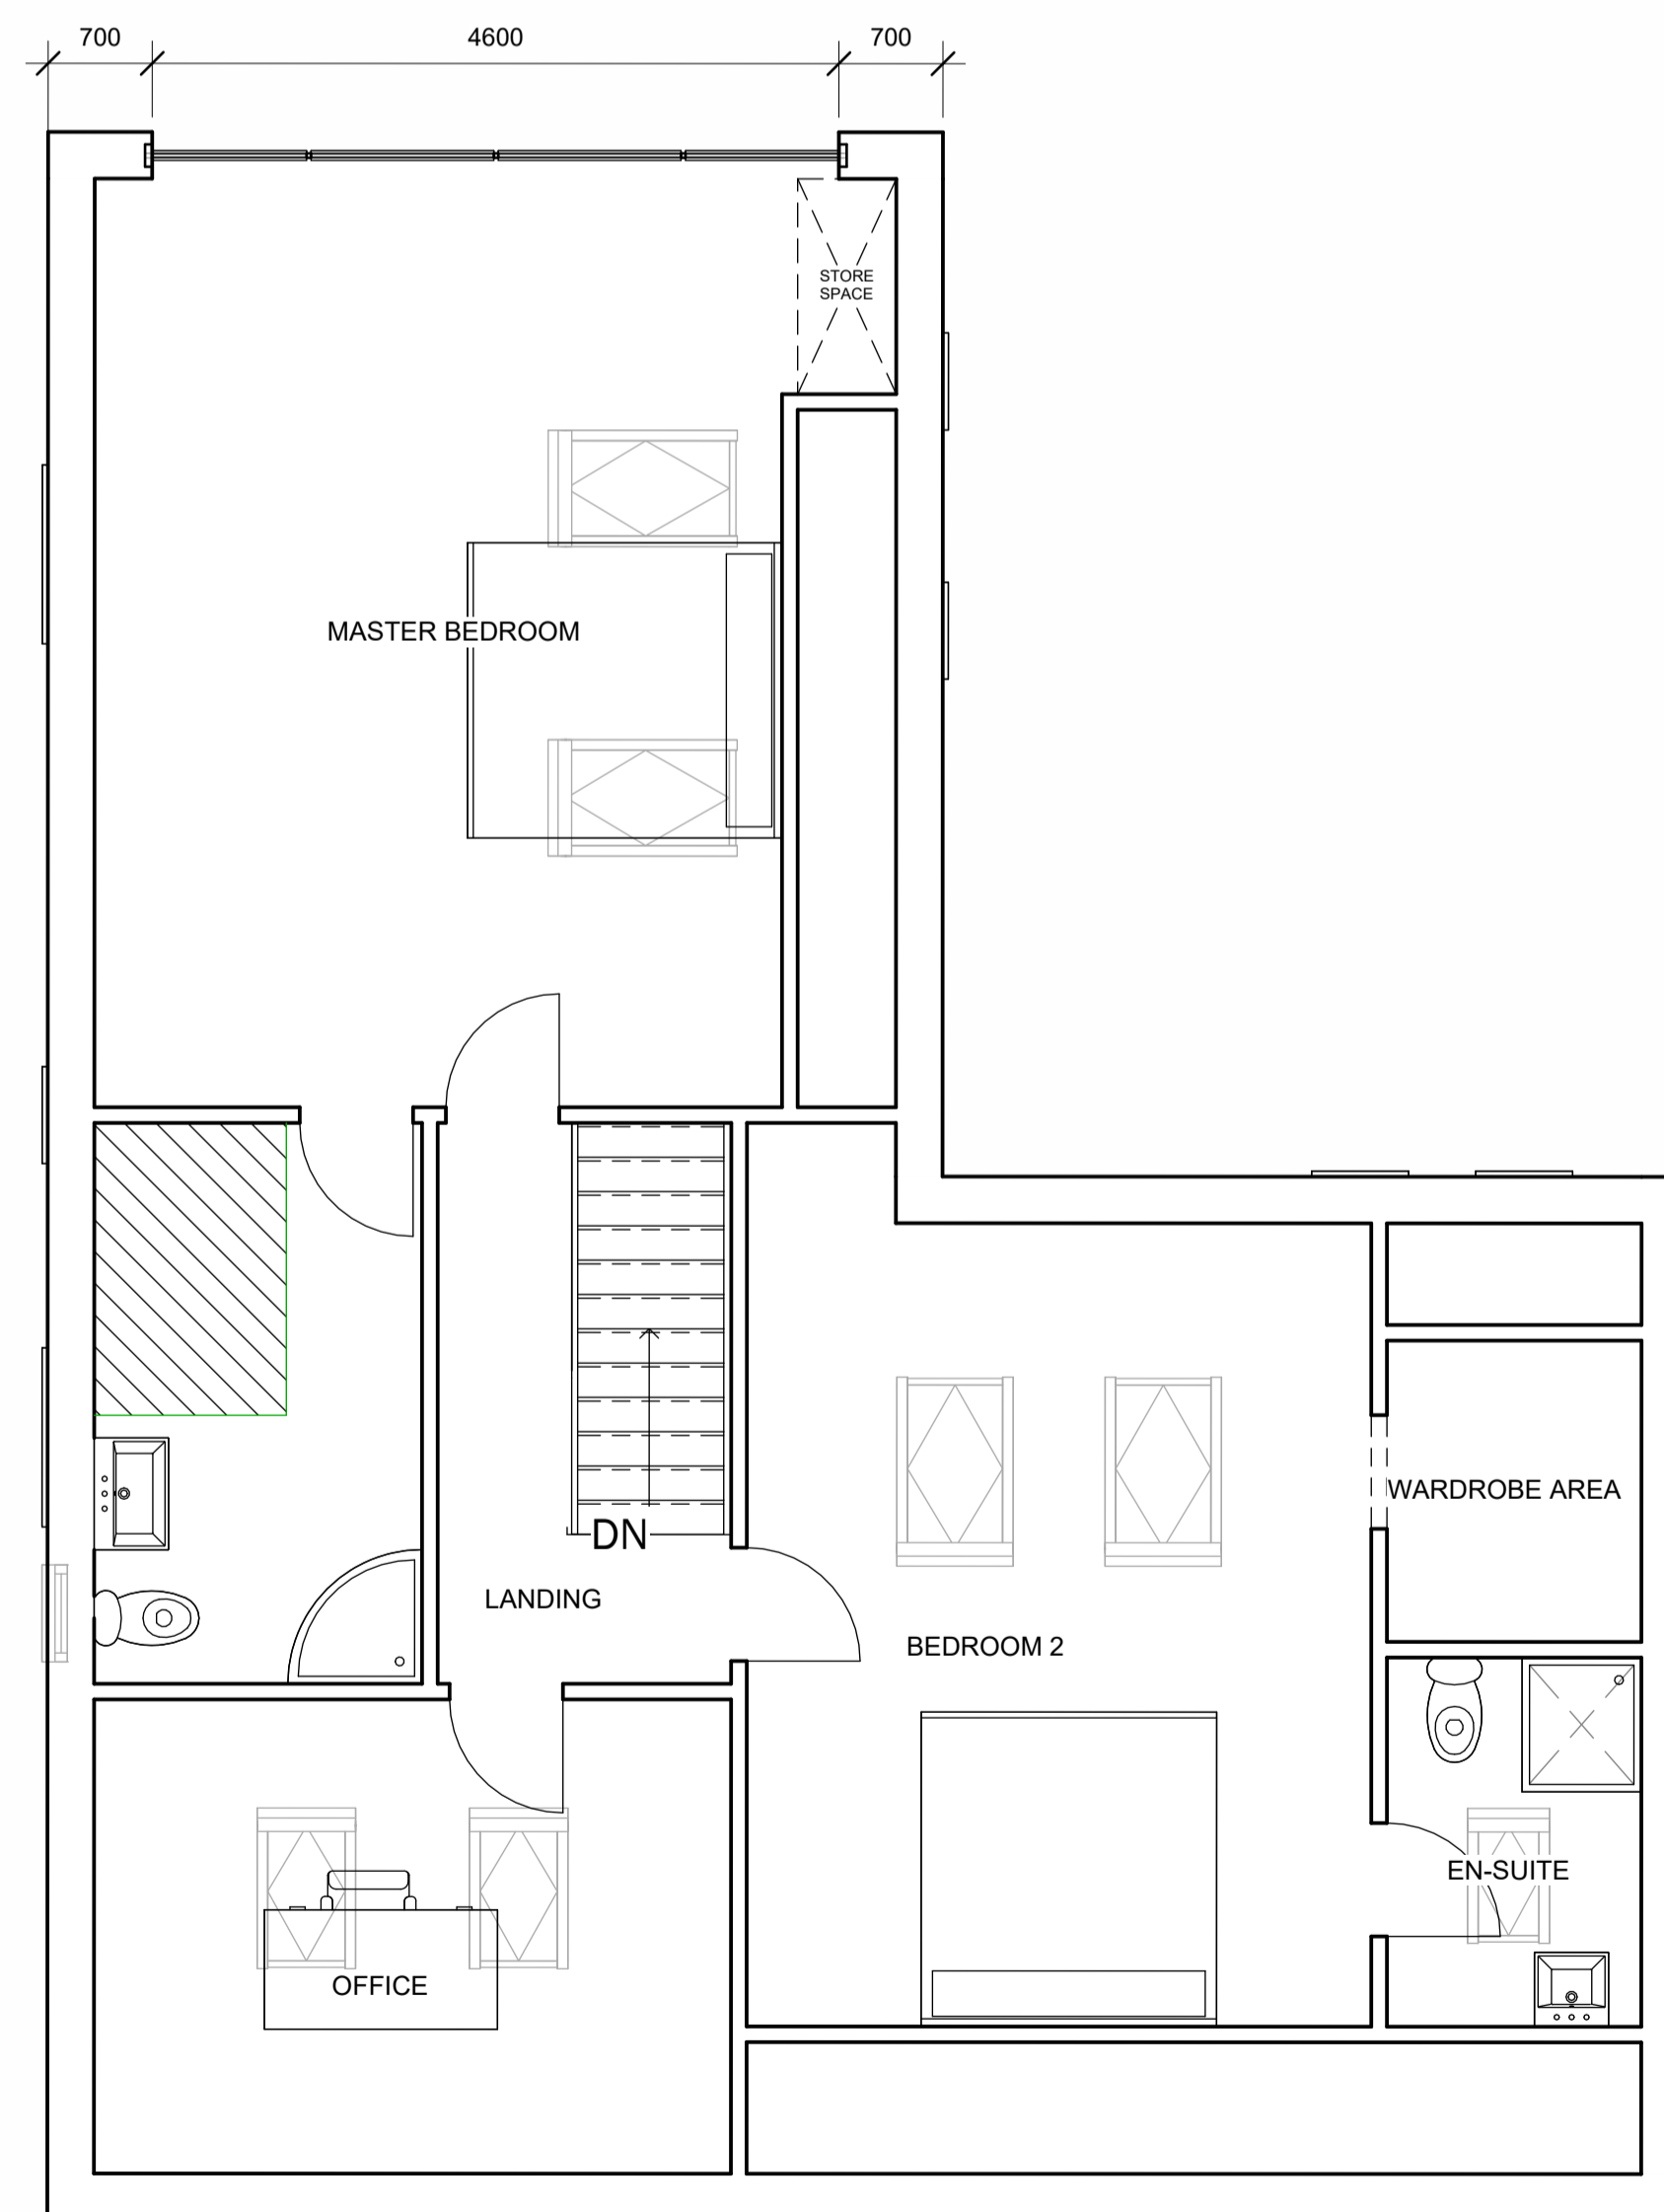

1 PLOT 3 PROPOSED FIRST FLOOR
1 : 50

No.	Description	Date
1.	Removal of No.2 G.F gable windows to Plot2	13/12/2024
2.	Removal of No.2 bedroom rooflights to Plot3	13/12/2024
3.	Removal of additional G.F North window to Plot1	13/12/2024
4.	Removal of bedroom rooflights to Plots 1&2	13/12/2024
5.	Removal of No.1 bathroom rooflight to Plot1	13/12/2024

CLIENT:

MR & MRS RILEY,
8 WALMSLEY BROW
BILLINGTON,
BB7 9TT

PROJECT:

PROPOSED RESIDENTIAL
DEVELOPMENT

SHEET:

PROPOSED FIRST FLOOR PLAN
AND ELEVATIONS PLOT 3
Revision 1

Project number PHA/862

Date 22/10/2024

Drawn by AW


Checked by PH

A2.7


Scale 1 : 50

Sheet size A1

NOTES:

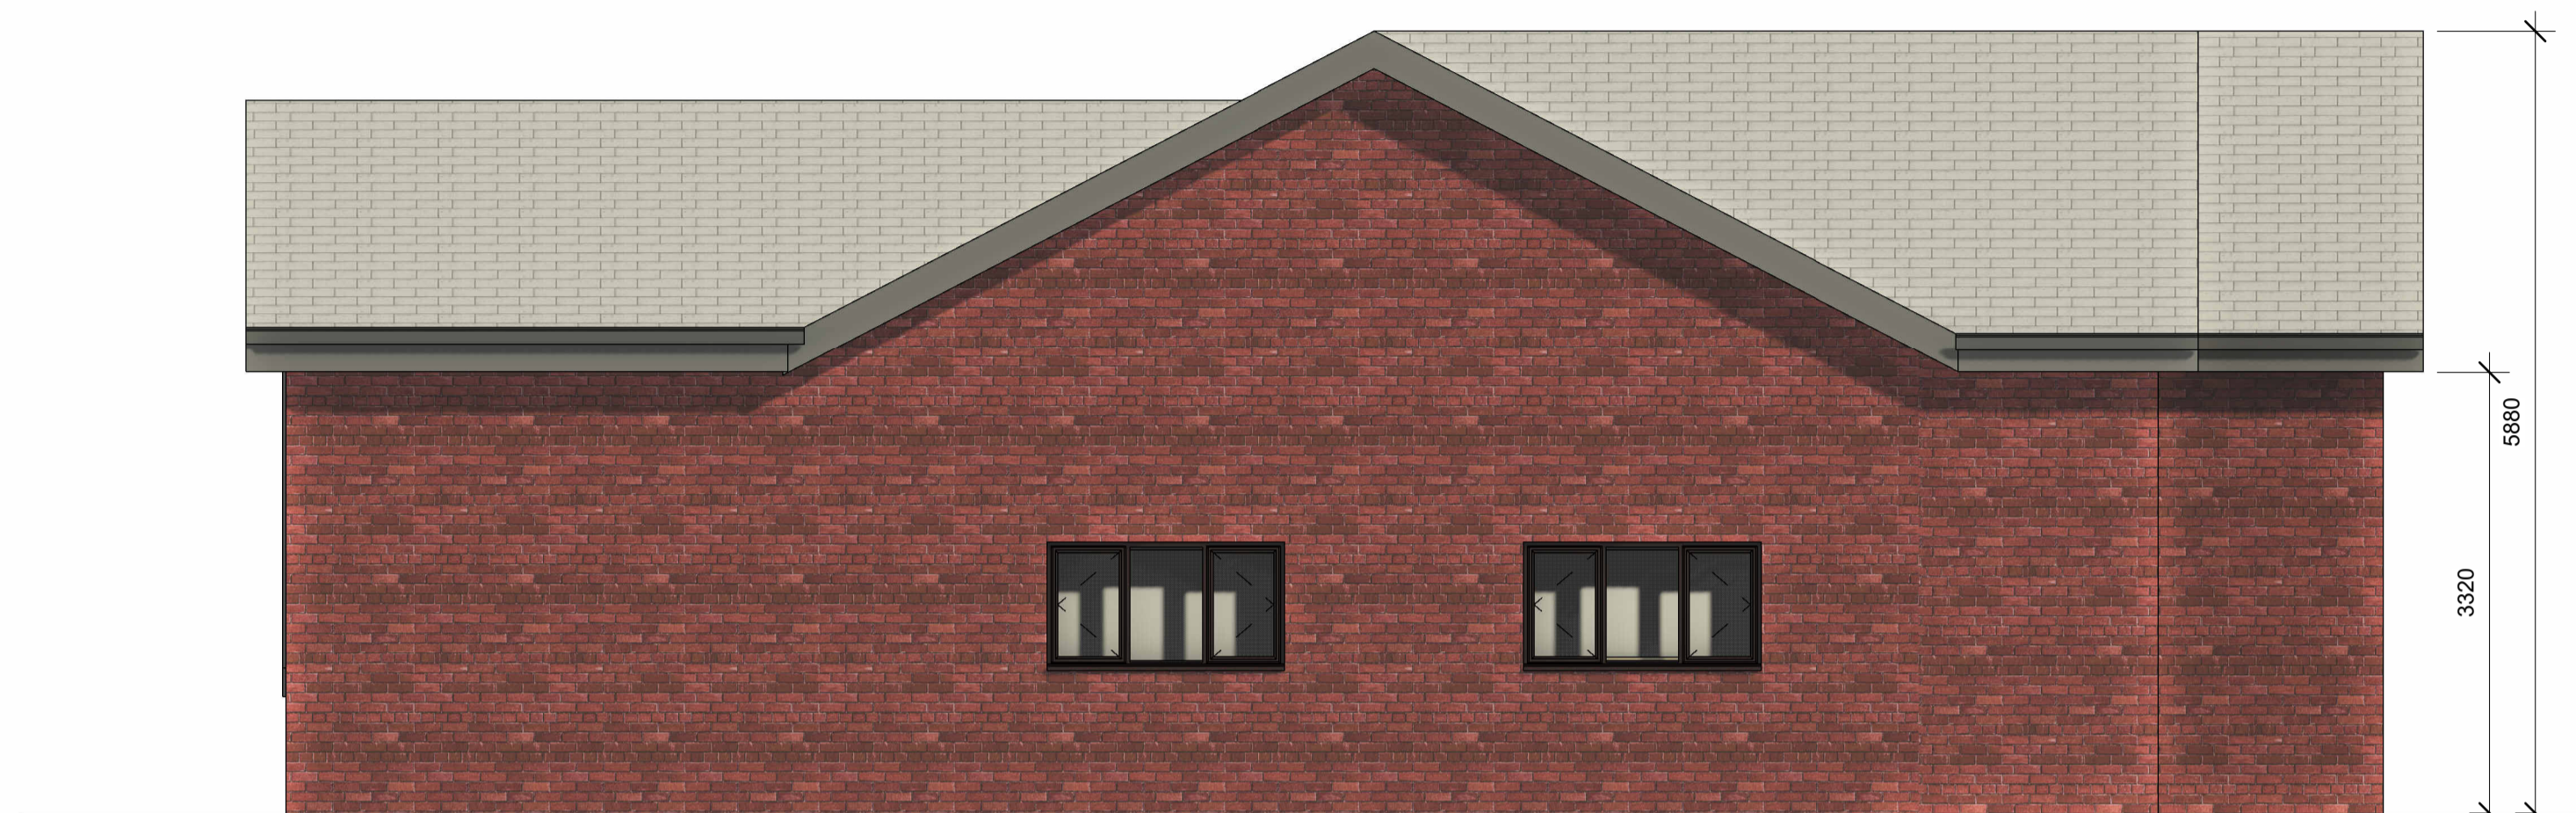

1 PROPOSED NORTH
1 : 50

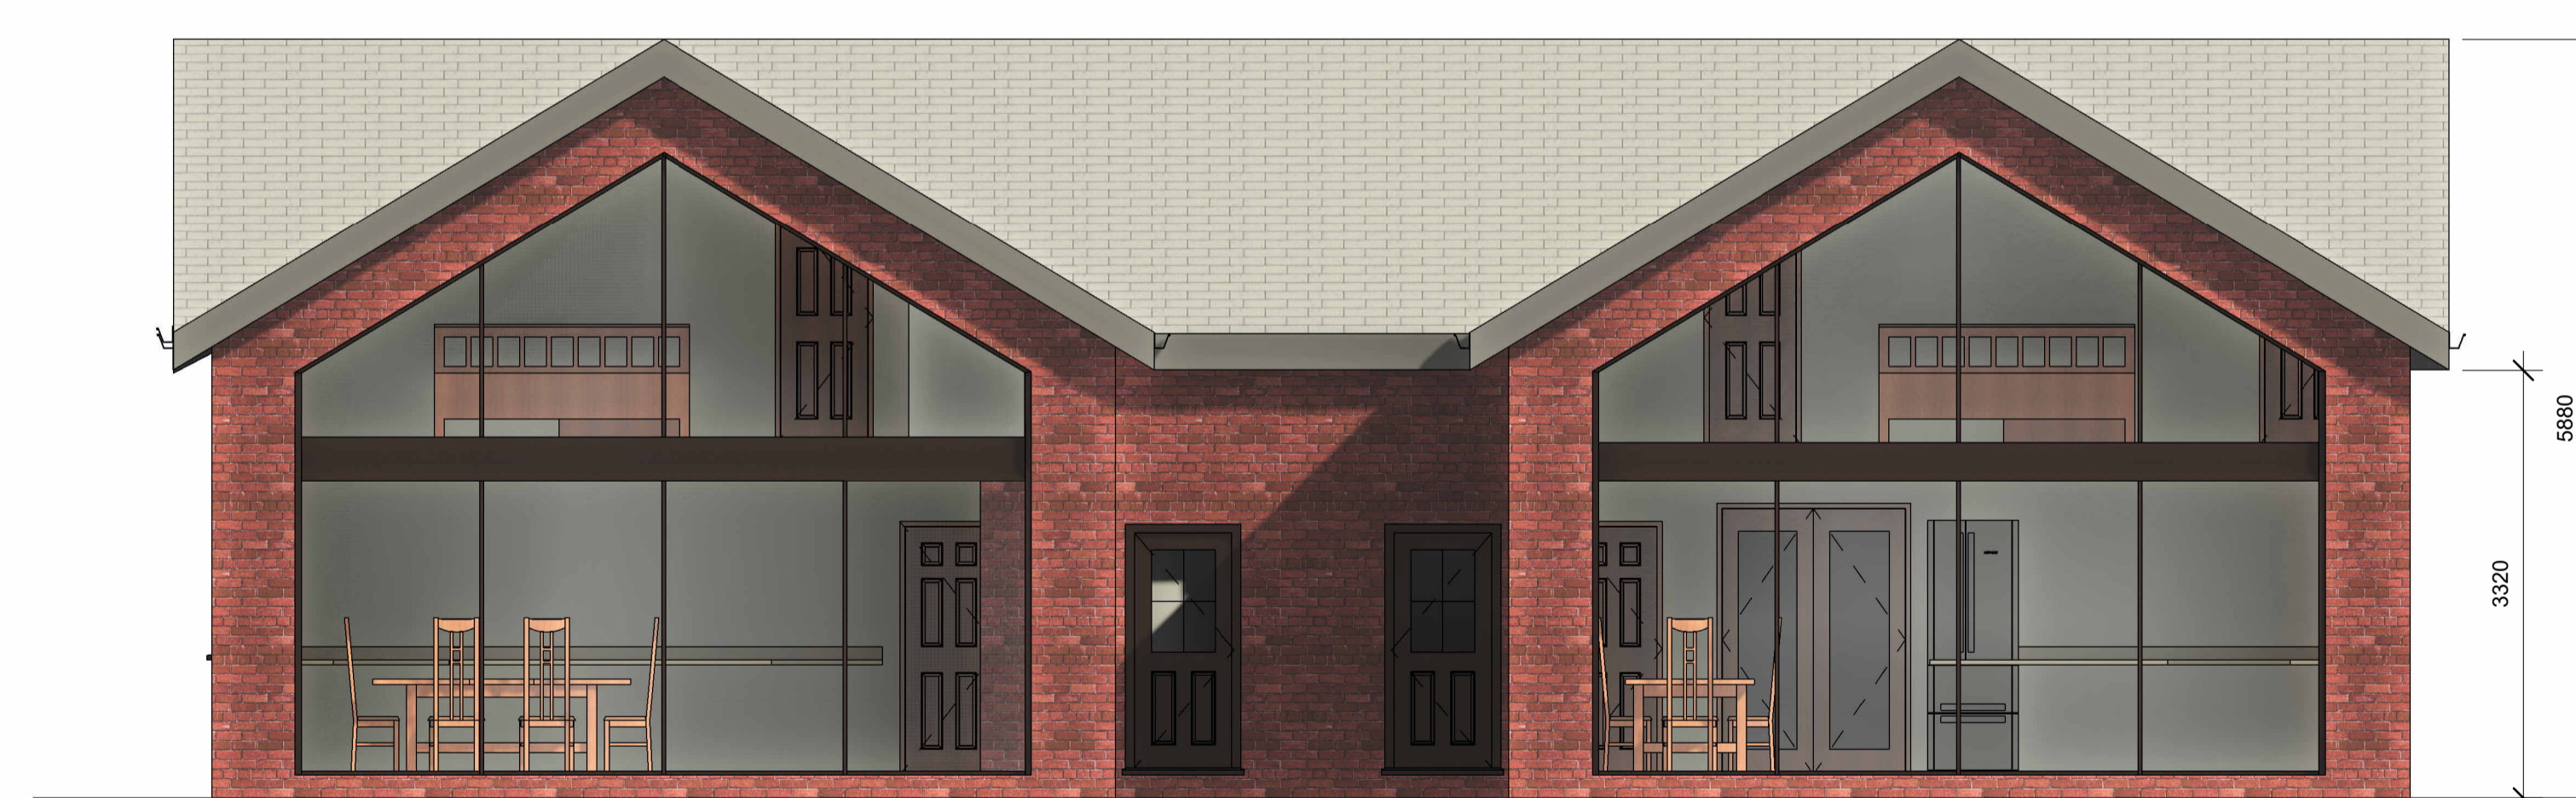

2 PROPOSED WEST
1 : 50

No.	Description	Date
1.	Removal of No.2 G.F gable windows to Plot2	13/12/2024
2.	Removal of No.2 bedroom rooflights to Plot3	13/12/2024
3.	Removal of additional G.F North window to Plot1	13/12/2024
4.	Removal of bedroom rooflights to Plots 1&2	13/12/2024
5.	Removal of No.1 bathroom rooflight to Plot1	13/12/2024

CLIENT:

MR & MRS RILEY,
8 WALMSLEY BROW
BILLINGTON,
BB7 9TT

PROJECT:

PROPOSED RESIDENTIAL
DEVELOPMENT

SHEET:

PROPOSED ELEVATIONS 1
Revision 1

Project number PHA/862

Date 22/10/2024

Drawn by AW

Checked by PH

A3.3

Scale 1 : 50

Sheet size A1

NOTES:



1 PROPOSED EAST
1 : 50



2 PROPOSED SOUTH
1 : 50

No.	Description	Date
1.	Removal of No.2 G.F gable windows to Plot2	13/12/2024
2.	Removal of No.2 bedroom rooflights to Plot3	13/12/2024
3.	Removal of additional G.F North window to Plot1	13/12/2024
4.	Removal of bedroom rooflights to Plots 1&2	13/12/2024
5.	Removal of No.1 bathroom rooflight to Plot1	13/12/2024

CLIENT:

MR & MRS RILEY,
8 WALMSLEY BROW
BILLINGTON,
BB7 9TT

PROJECT:

PROPOSED RESIDENTIAL
DEVELOPMENT

SHEET:

PROPOSED ELEVATIONS 2
Revision 1

Project number PHA/862

Date 22/10/2024

Drawn by AW

Checked by PH

A3.4

Scale 1 : 50

Sheet size A1