


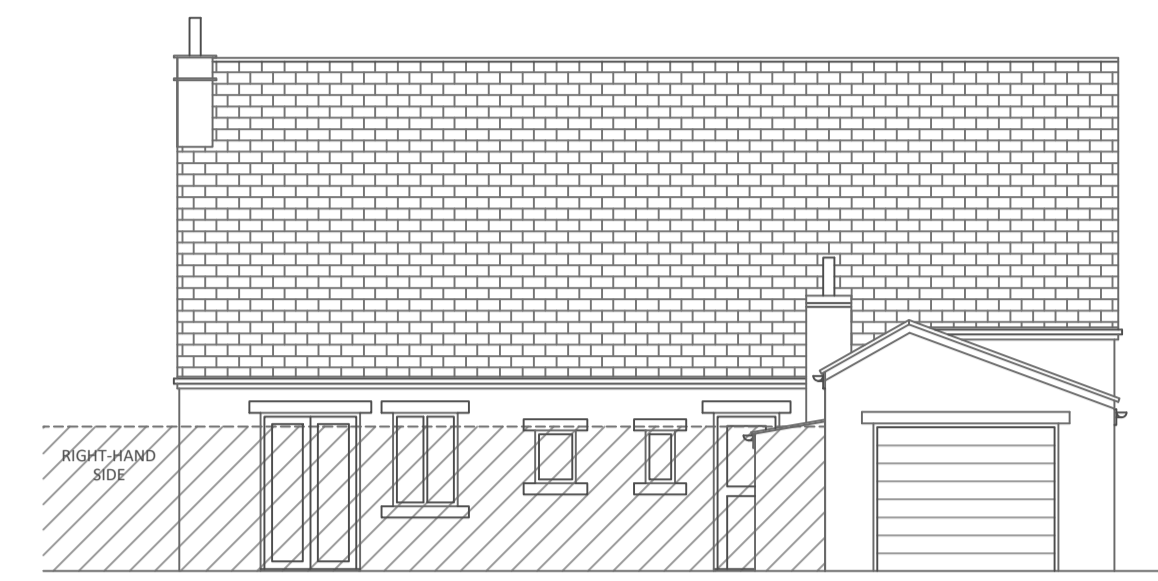


Existing Front Elevation
ELEVATIONS SCALE 1:100






Existing Left Elevation






Existing Rear Elevation

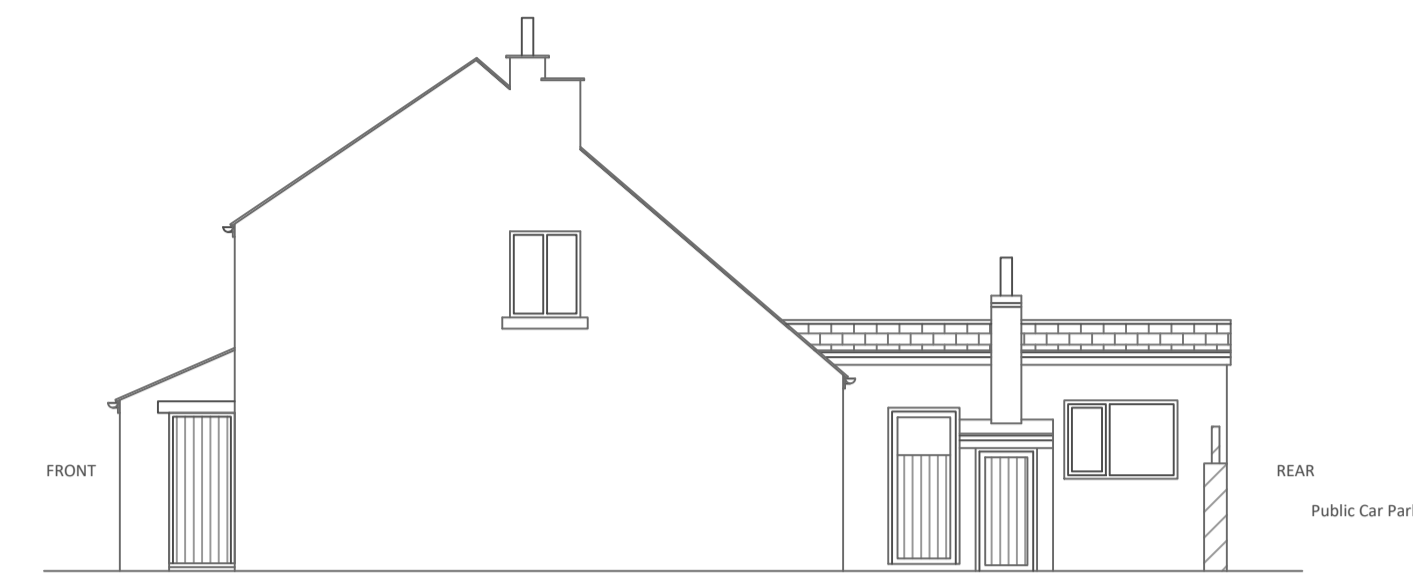


Existing Right Elevation

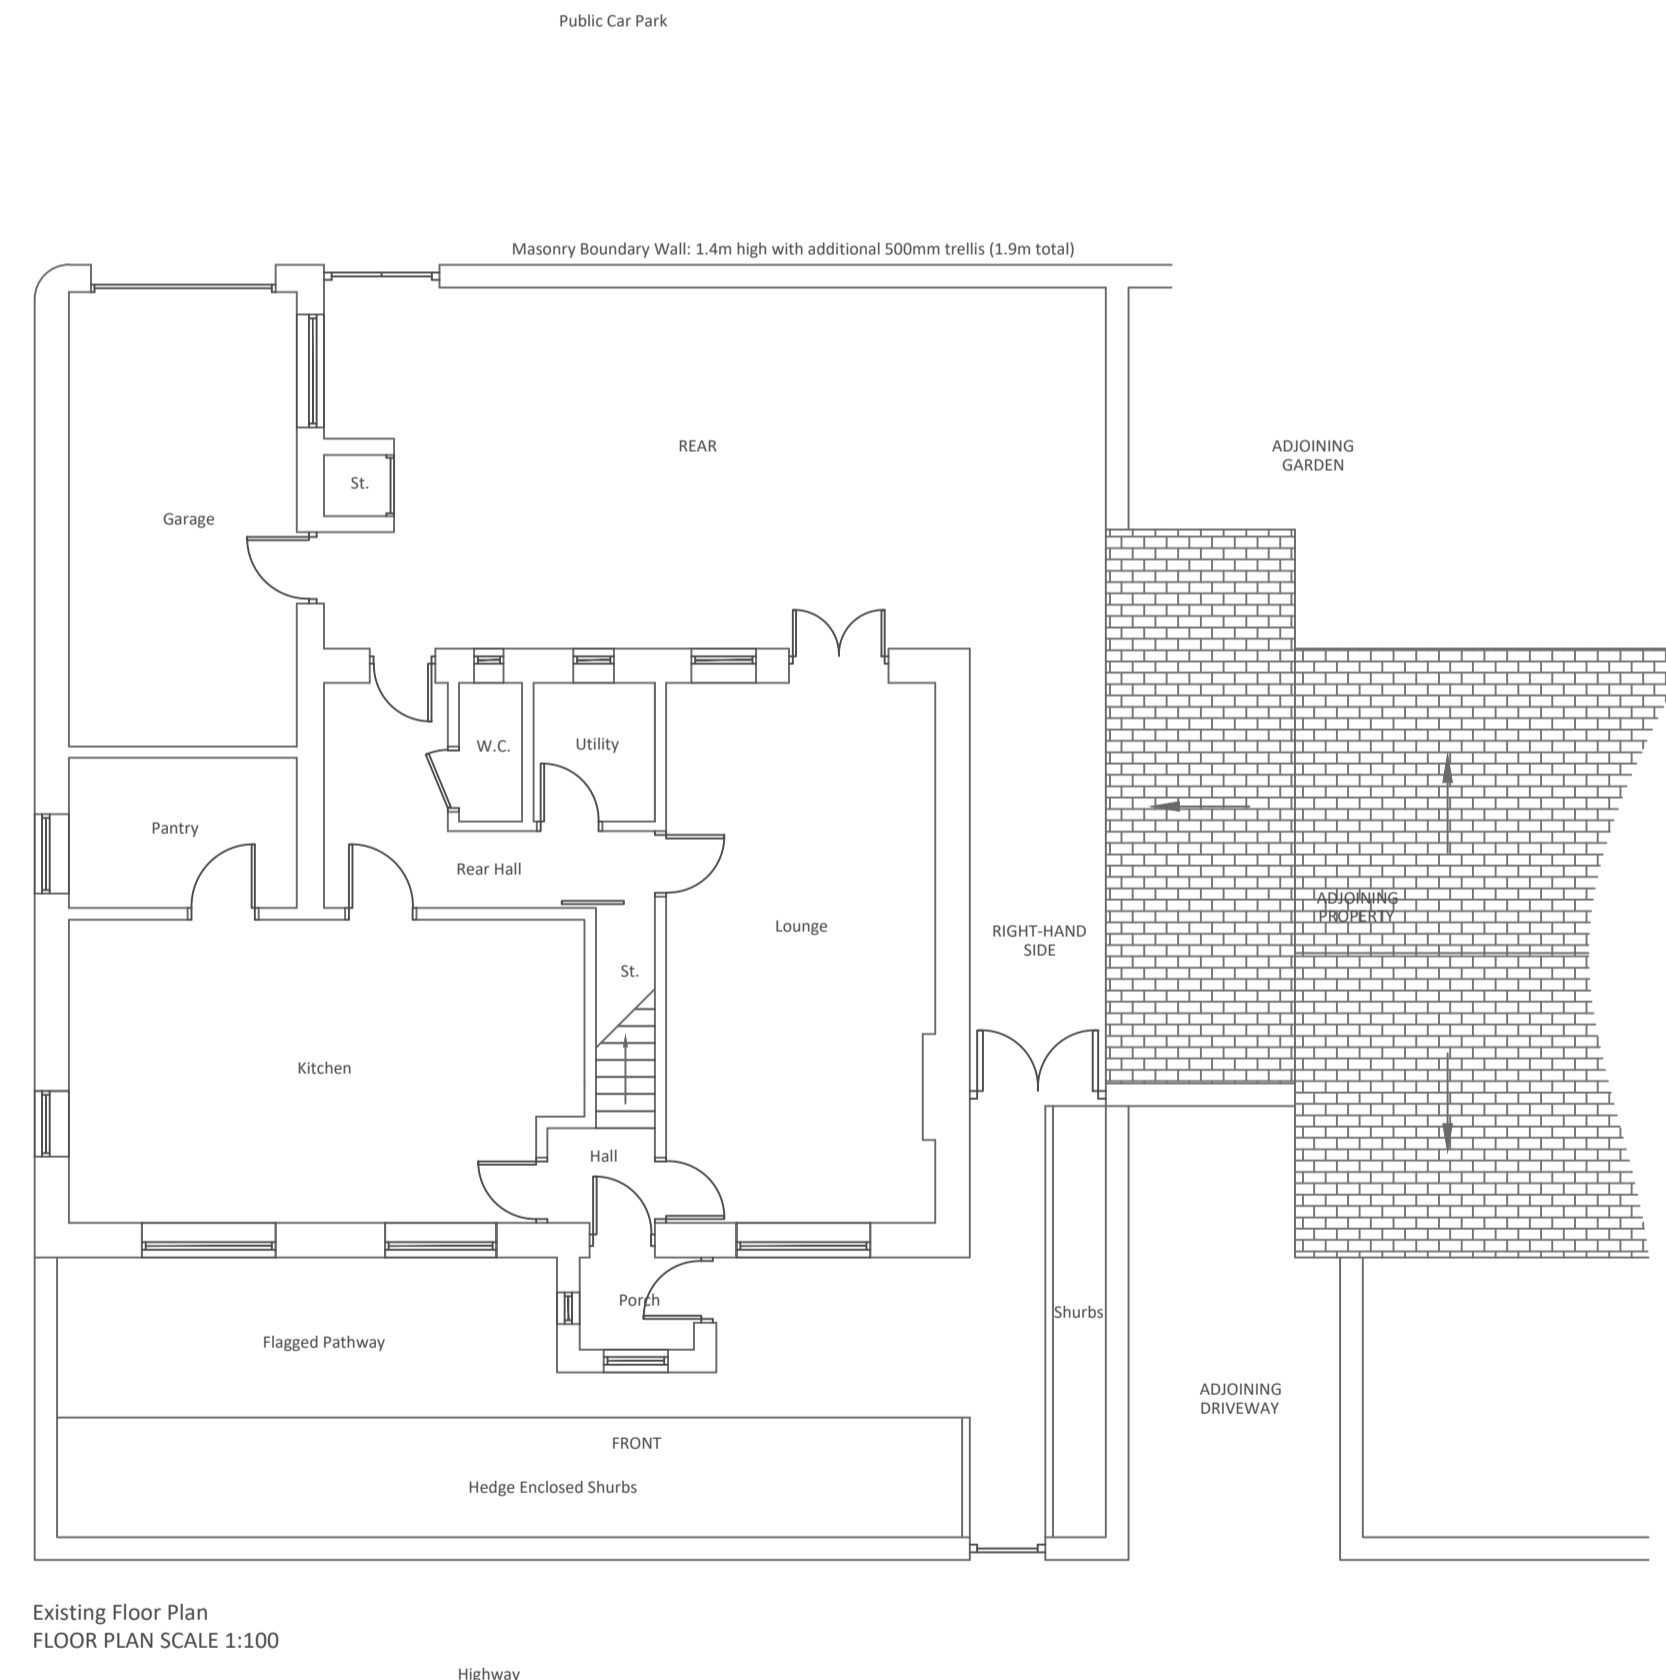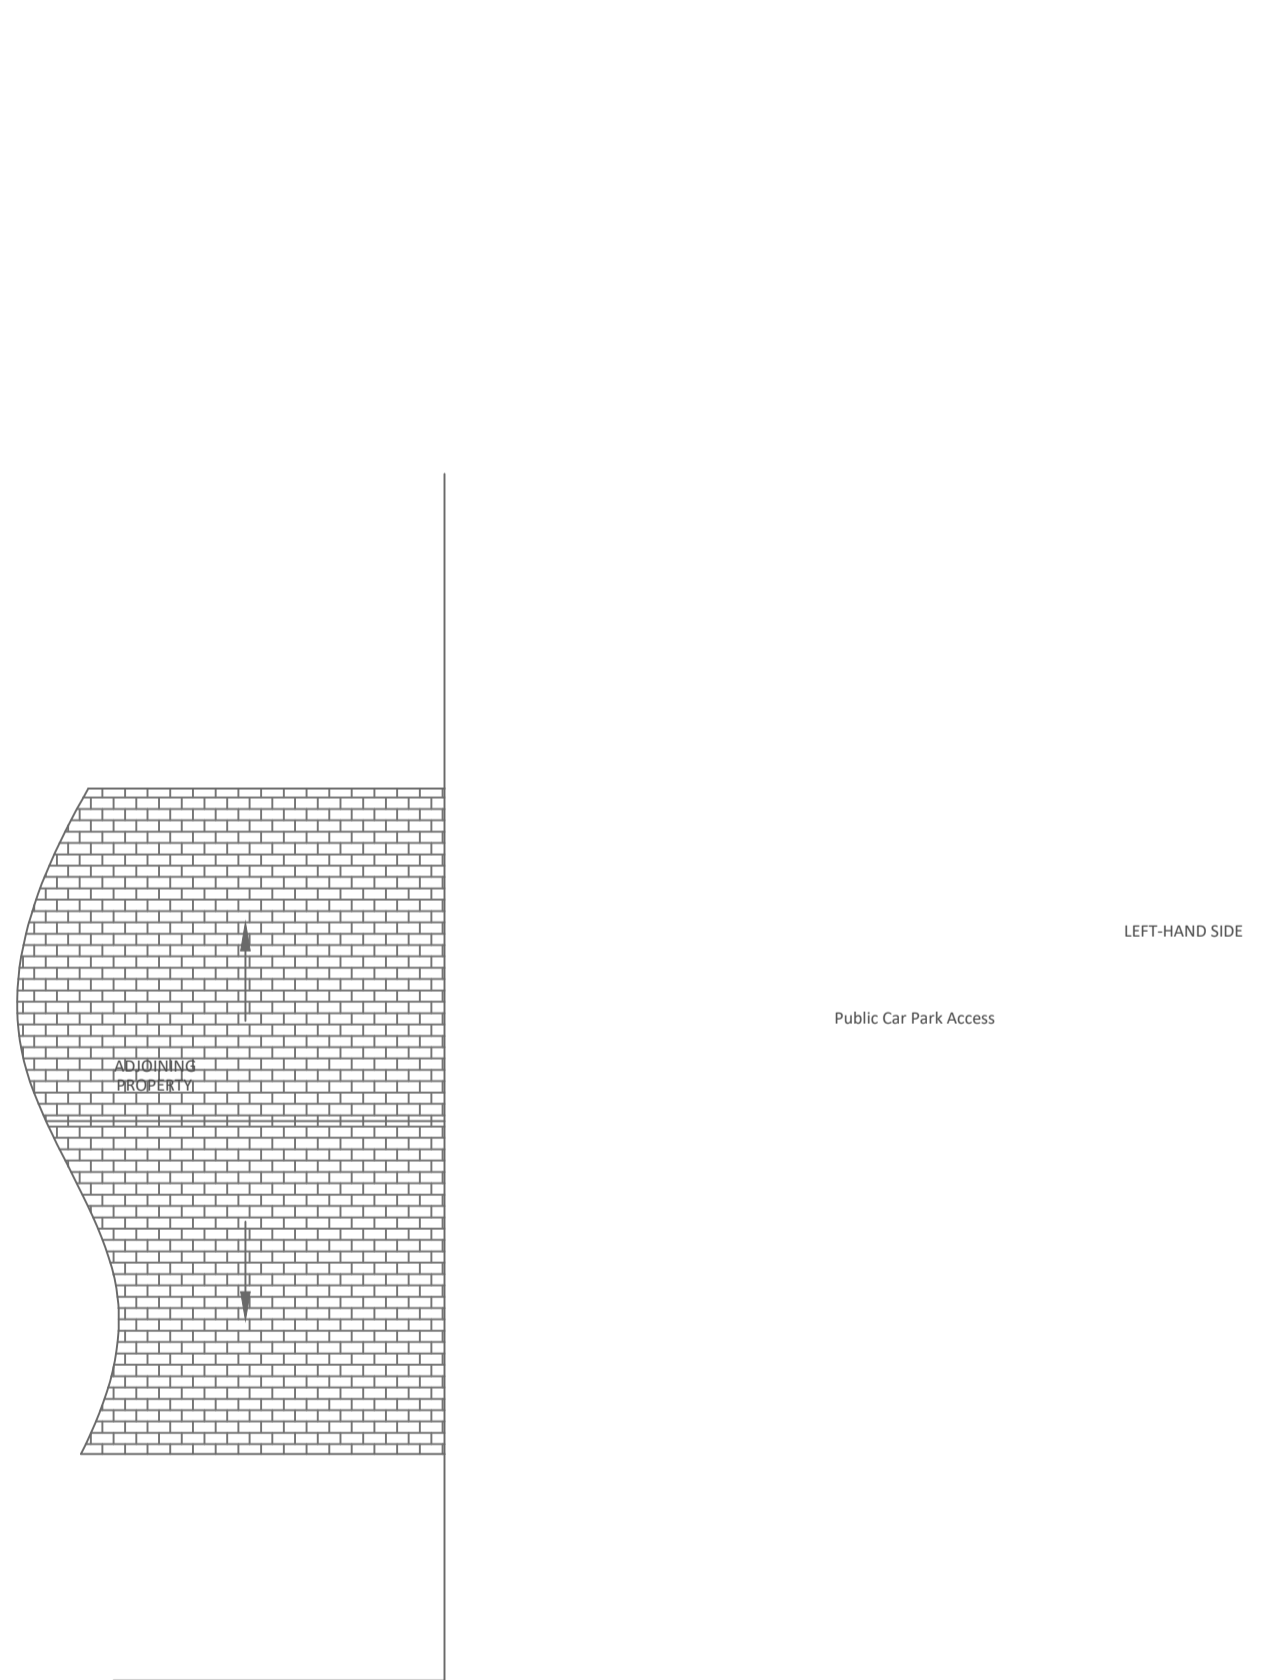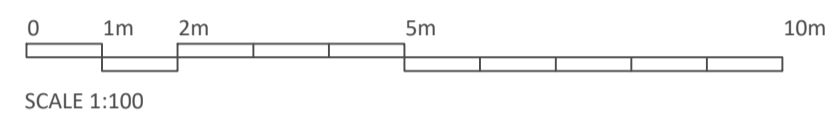

Existing Floor Plan
FLOOR PLAN SCALE 1:100

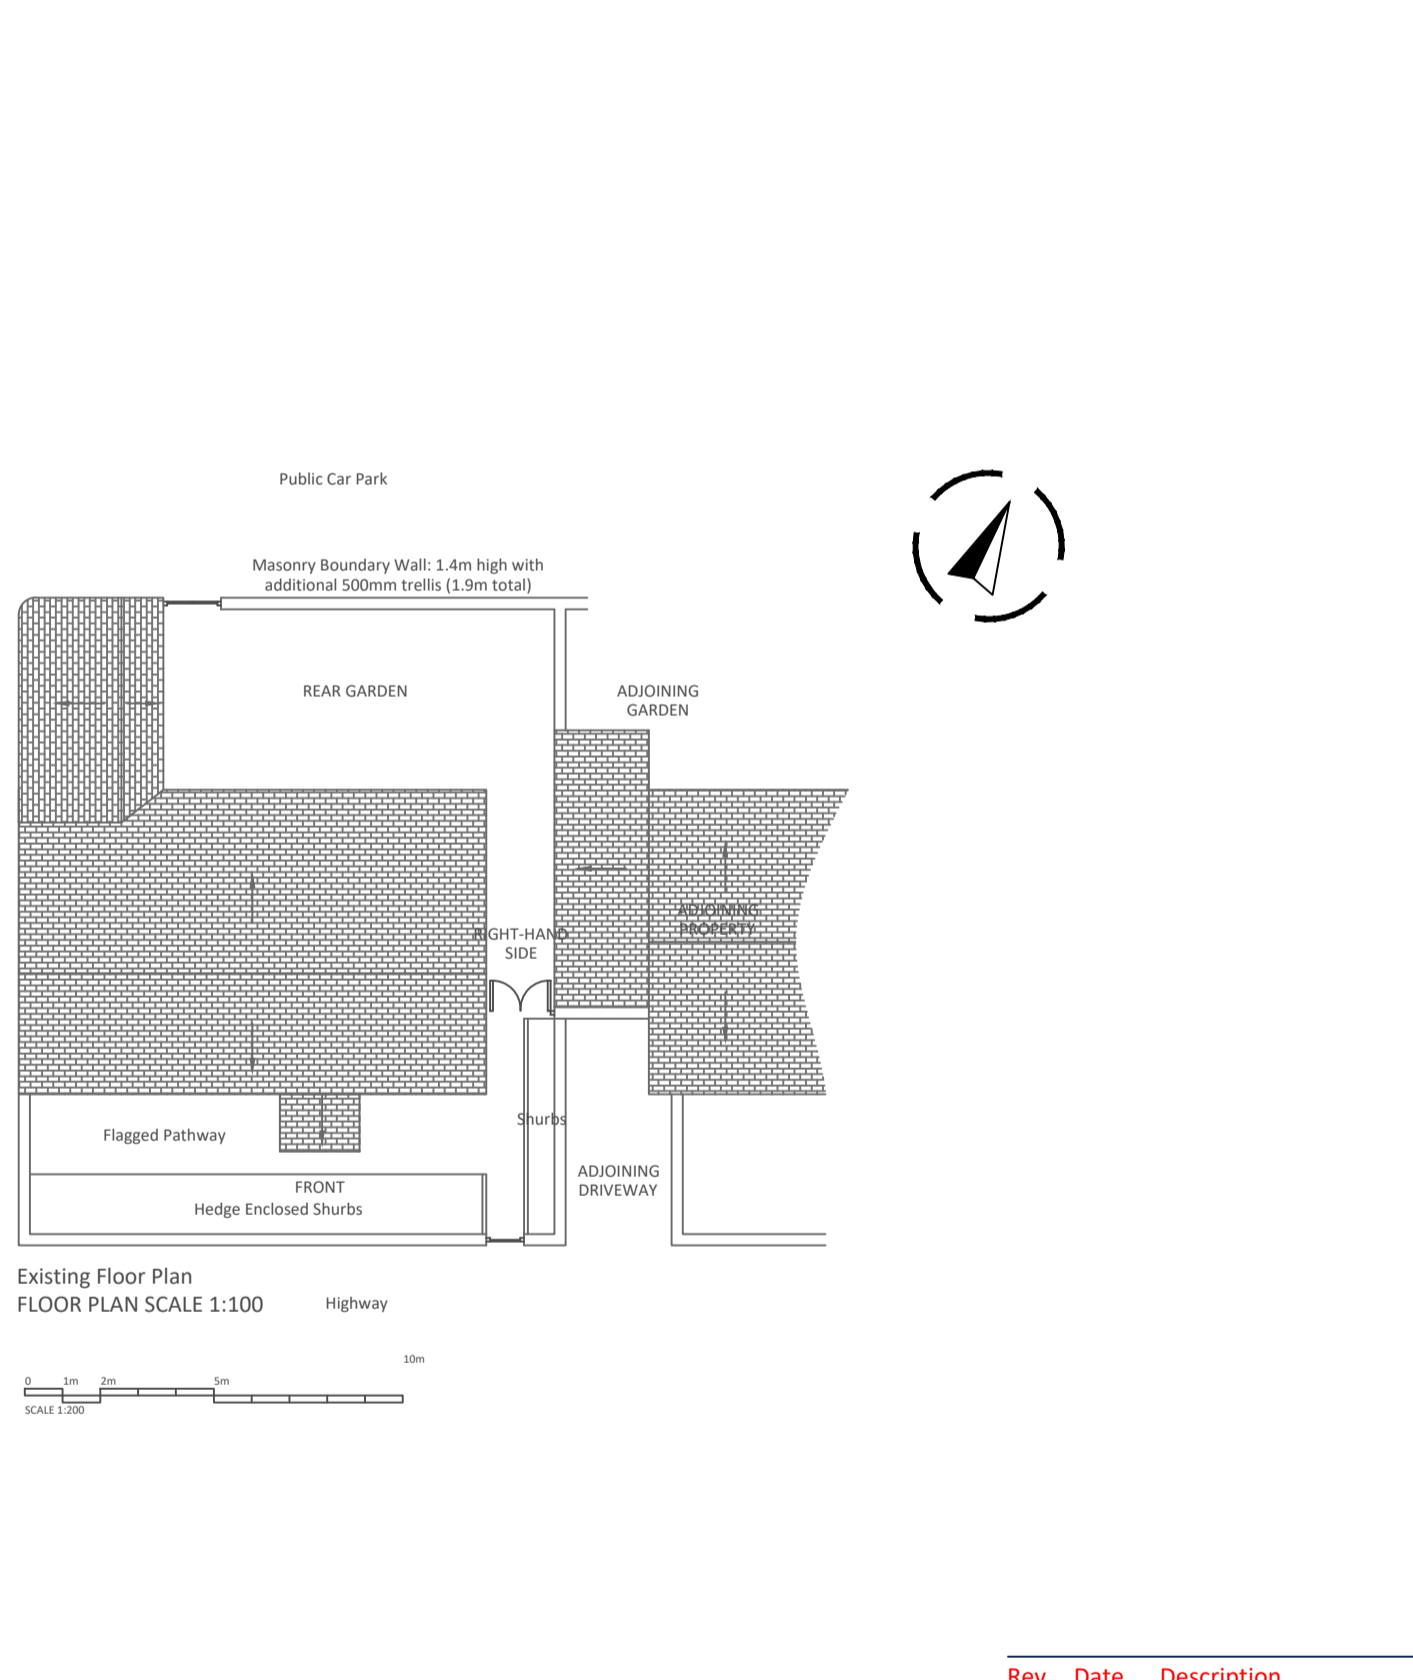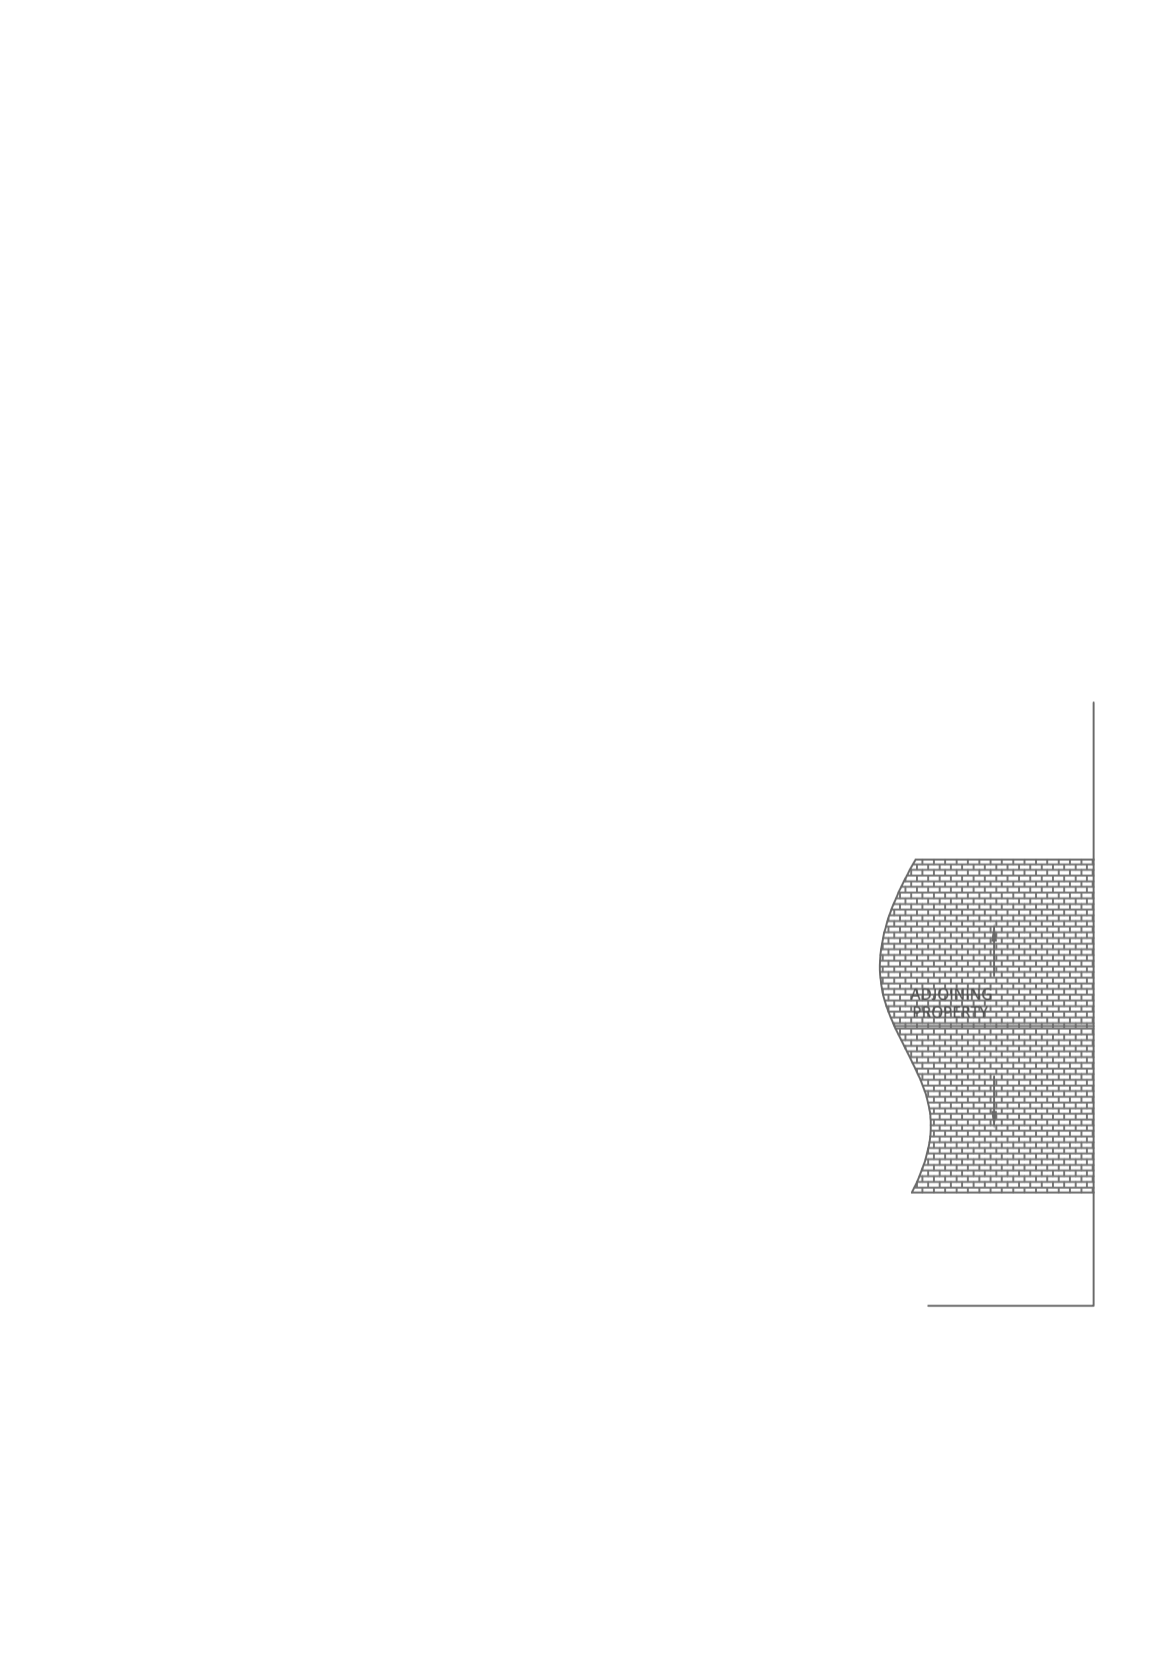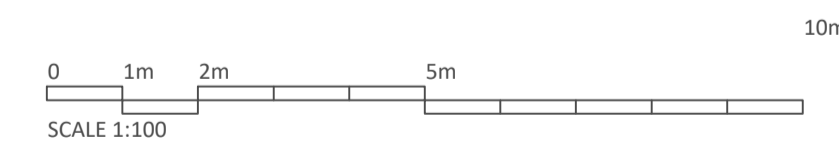

Existing Floor Plan
FLOOR PLAN SCALE 1:100

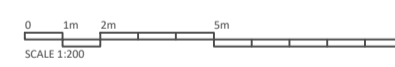

Rev	Date	Description
-	-	-

AGENT:
AF Planning & Design
 Alex Fowler
 alexfowler14@gmail.com
 07825 940 453

Project Address:
 12 Garstang Road
 Chipping
 Preston
 PR3 2QH

Project
 Air Source Heat Pump

Drawing Title
 Existing Plan, Elevations & Site Plan

Scale	Size	Date
1:100	A1	April 2024
/ 1:200		

Drawing Number	Revision
AF.24.GHS-018.01	-