



EXISTING ELEVATION (1:10)

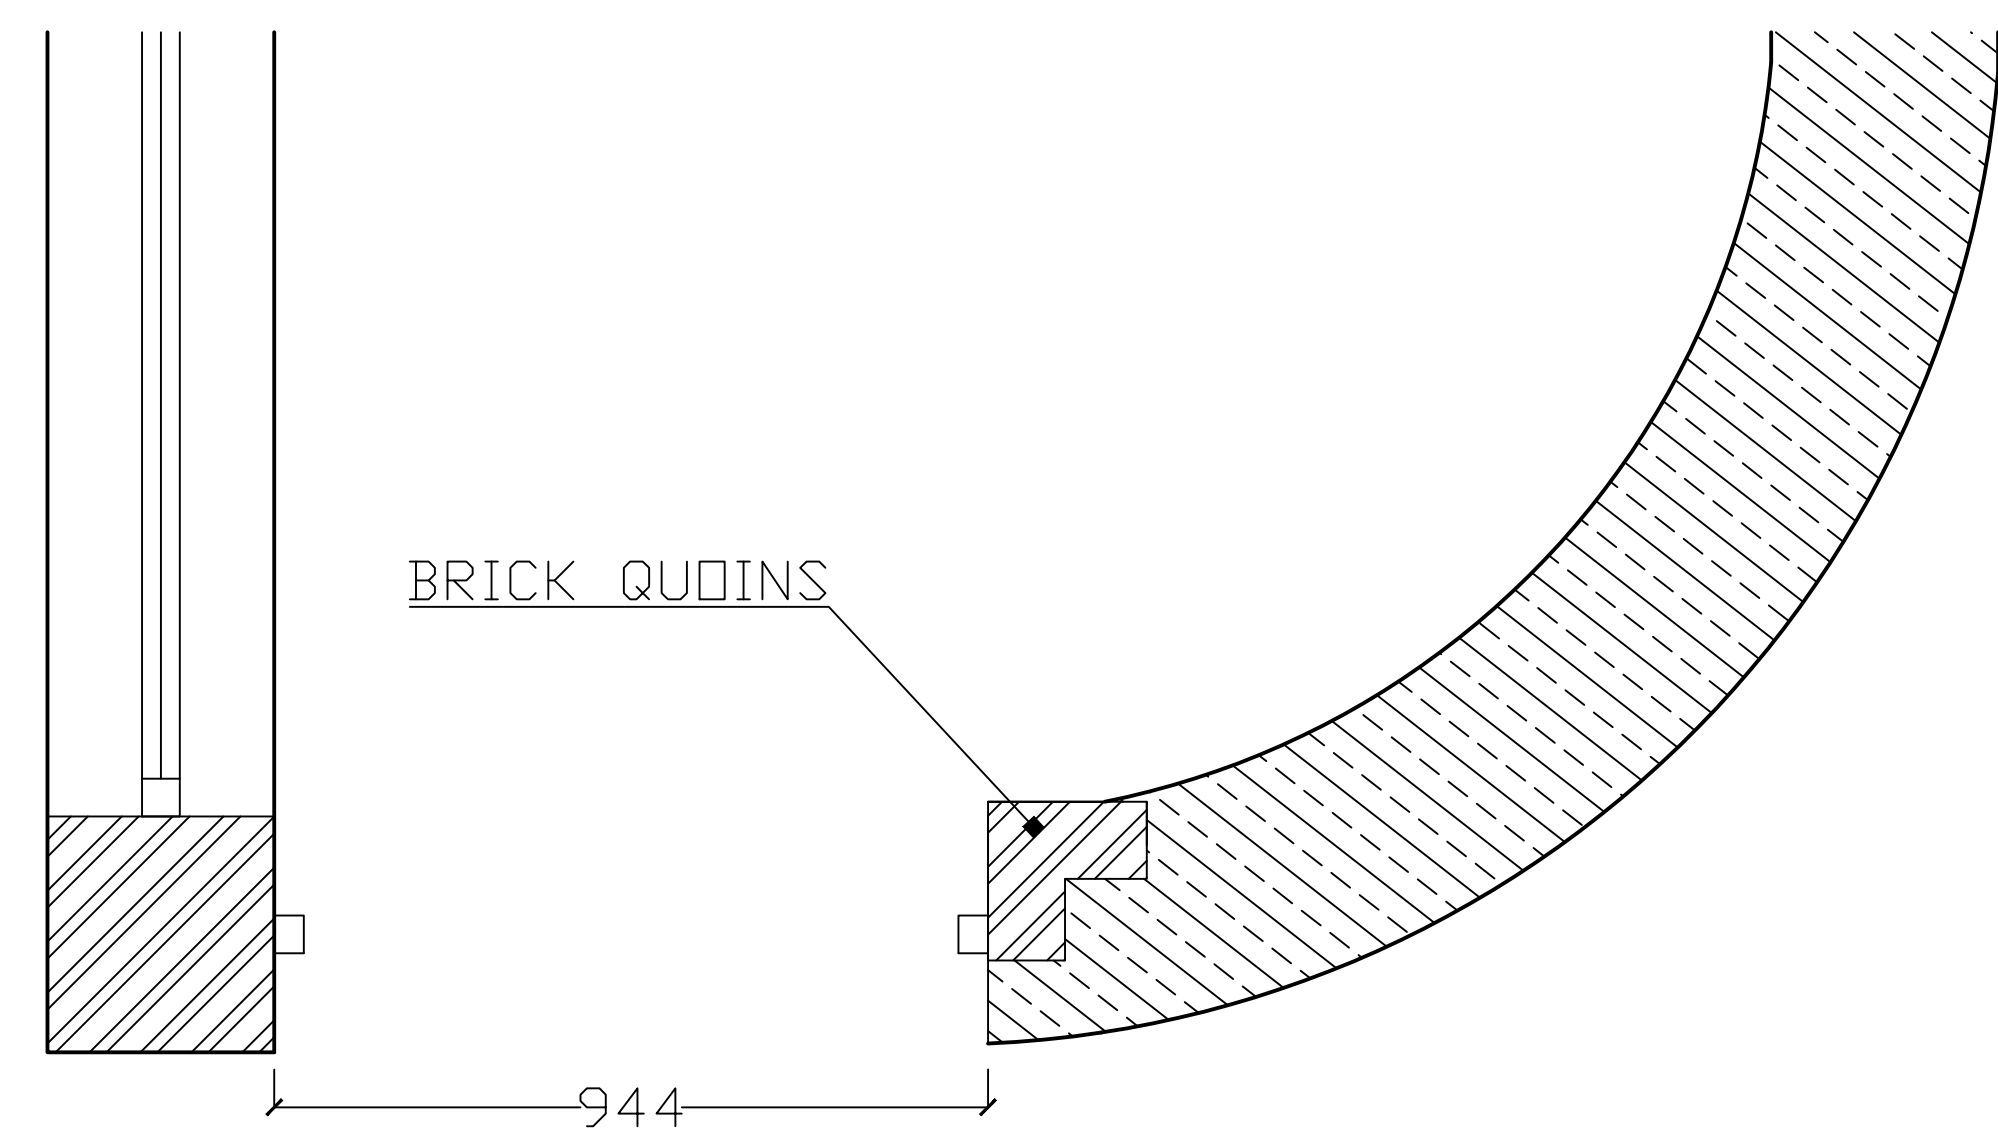

EXISTING FLOOR PLAN (1:10)

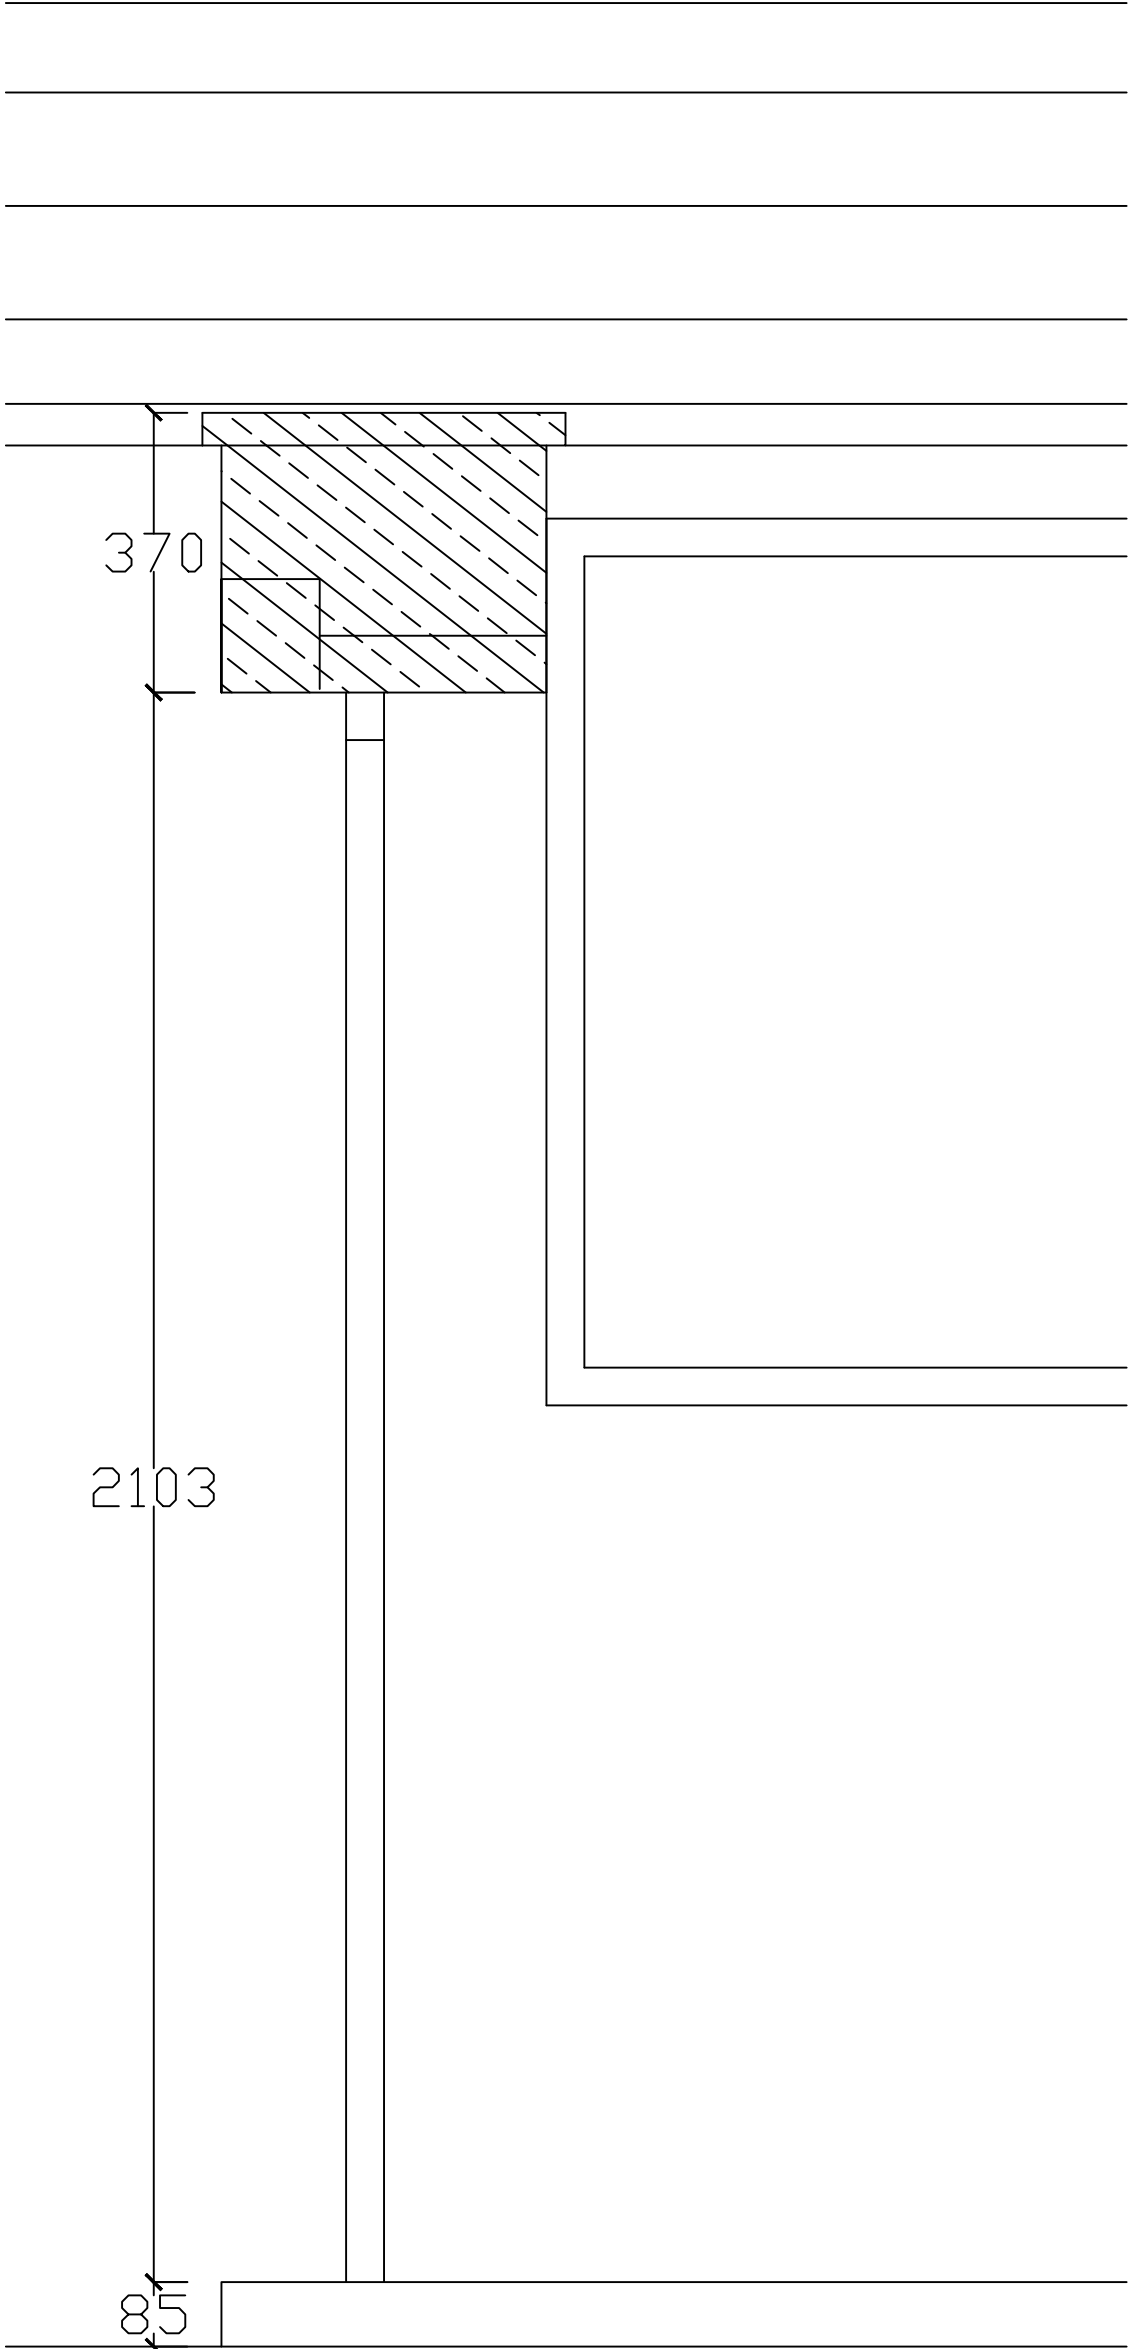

EXISTING SECTION - B (1:10)

METHOD STATEMENT

1. EXISTING STONE COPING TO BE REMOVED AND STORED.
2. EXISTING GOOD QUALITYSTONEWORK TO BE REMOVED AND STORED.
3. EXISTING STONE CILL TO BE REMOVED AND STORED.
4. EXISTING FOUNDATIONS TO BE ASSESSED ON SITE .
5. PROPOSED CONSTRUCTION TO CONSIST OF OUTER LEAF OF NATURAL STONEWORK SURECAV 25, 75MM RIDGE INSULATION, INTERNAL LEAF OF CONCRETE BLOCK, INTERNAL WALL TO BE FINISHED WITH PLASTER AND SKIM.
6. NATURAL STONE QUOINS, HEAD AND COPING TO BE INSTALLED
7. PROPOSED DOOR AND WINDOW TO BE INSTALLED.

Peter Hitchen  
Architects

Marathon House  
The Sidings Business Park  
Whalley, BB7 9SE

01254 823 885

[www.peterhitchenarchitects.co.uk](http://www.peterhitchenarchitects.co.uk)

NOTES:

No.		

CLIENT:

MR & MRS BRUNT

PROJECT:

35 B KING STREET, WHALLEY  
USE CLASS :- SUI GENERIS  
(GIN LAB)

SHEET:

EXISTING DOOR DETAIL TO  
WEST ELEVATION

Project number PHA/936

Date 16/04/2024

Drawn by DH

Checked by PH

A302

Scale 1 : 20

Sheet size A1