


This drawing is to be read in conjunction with all relevant Architect, consultants' and specialists' drawings and specifications. The Architect is to be notified of any discrepancies before proceeding. Do not scale from this drawing. All dimensions and levels are to be checked on site. This drawing is subject to copyright. All work carried out before Planning and Building Permission has been granted is at the contractor's risk.




1:50 SCALE

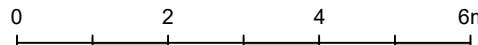


1:100 SCALE




EXISTING FRONT (SOUTH EAST) ELEVATION
Scale 1:100

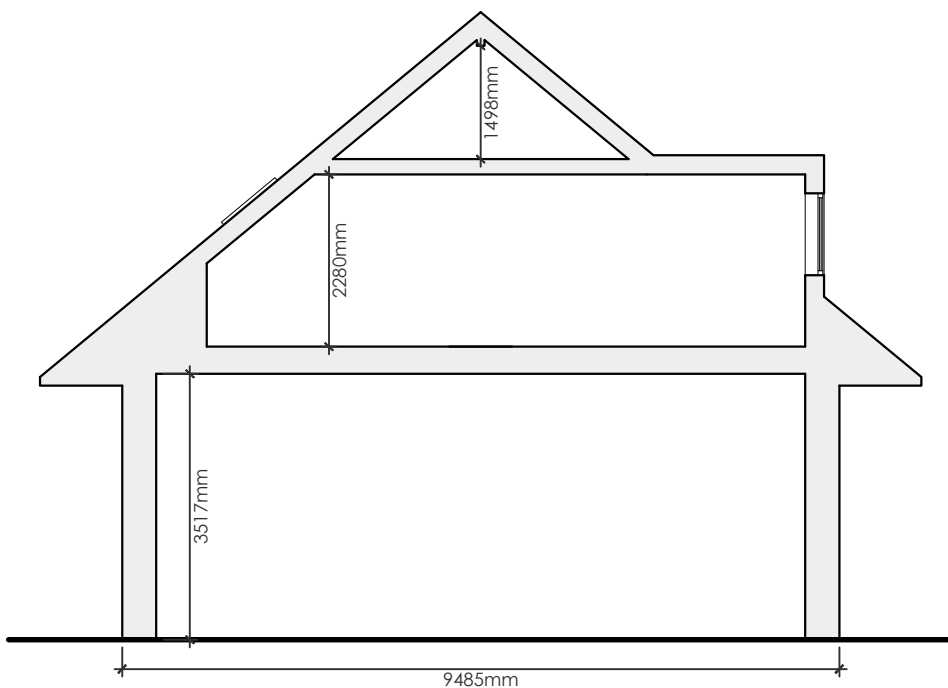

EXISTING SECTION A:A
Scale 1:100

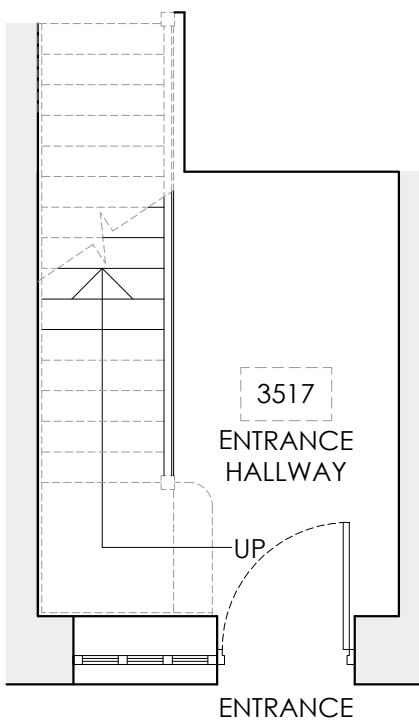

EXISTING GROUND FLOOR ENTRANCE PLAN
Scale 1:50

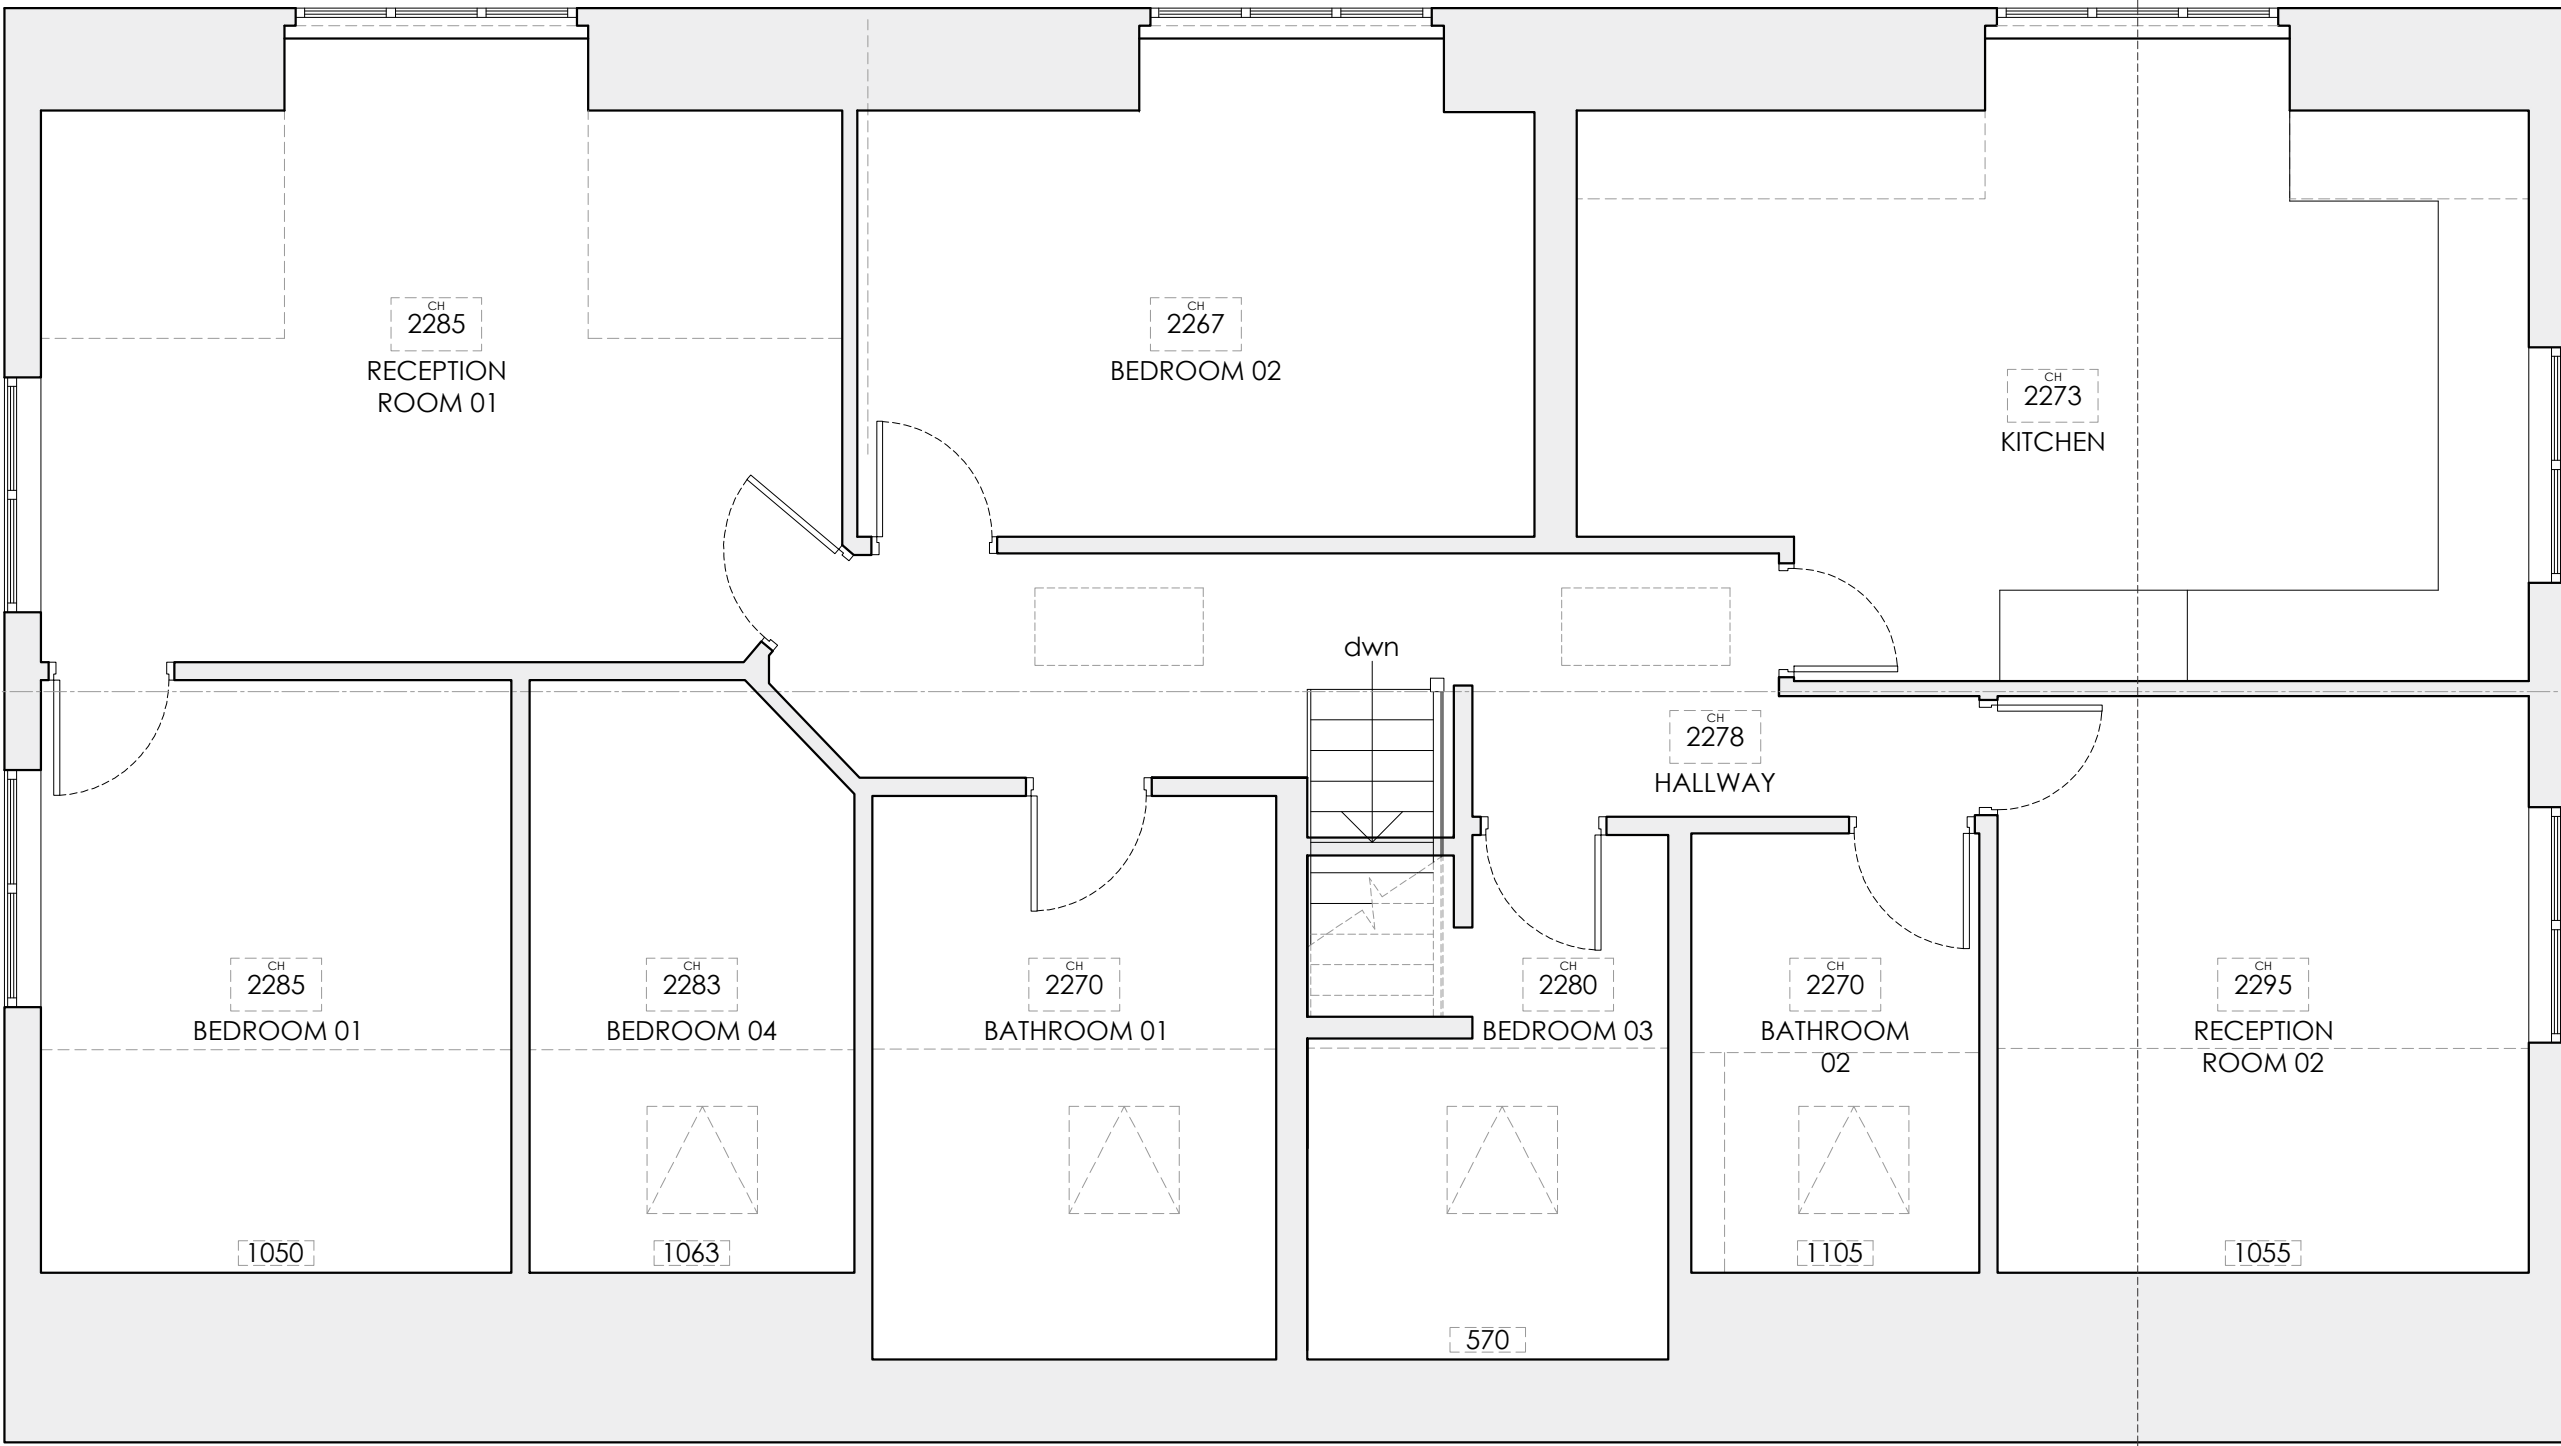

EXISTING FIRST FLOOR PLAN - ILLUSTRATING 1No. RESIDENTIAL APARTMENT
Scale 1:50

Client
Mr Mark Dewhurst

Job Title
Proposed creation of additional
residential apartment at
High View
Humber Street
Longridge
PR3 3WD

Drawing Title
Existing Floor Plans,
Front Elevation and Section.

Scale
Various @A2

Date
MAR '24

Drawn
TdM

spa
SUNDERLAND PEACOCK & ASSOCIATES LTD.
HAZELMEIRE, PINLICO ROAD, CLITHEROE
LANCASHIRE, B87 2AG
T 01200 423718 F 01200 427328
E info@sunderlandpeacock.com
www.sunderlandpeacock.com

7045 - E01