


This drawing is to be read in conjunction with all relevant Architect, consultants' and specialist drawings and specifications. The Architect is to be notified of any discrepancies before proceeding. Do not scale from this drawing. All dimensions and levels are to be checked on site. This drawing is subject to copyright. All work carried out before Planning and Building Permission has been granted is at the contractor/client's risk.


Note: proposed drawing based on OS drg information. All illustrated dimensions are approximate and all site dimensions are to be checked on site and subject to site survey.



Indicates grey aluminum framed secondary glazing

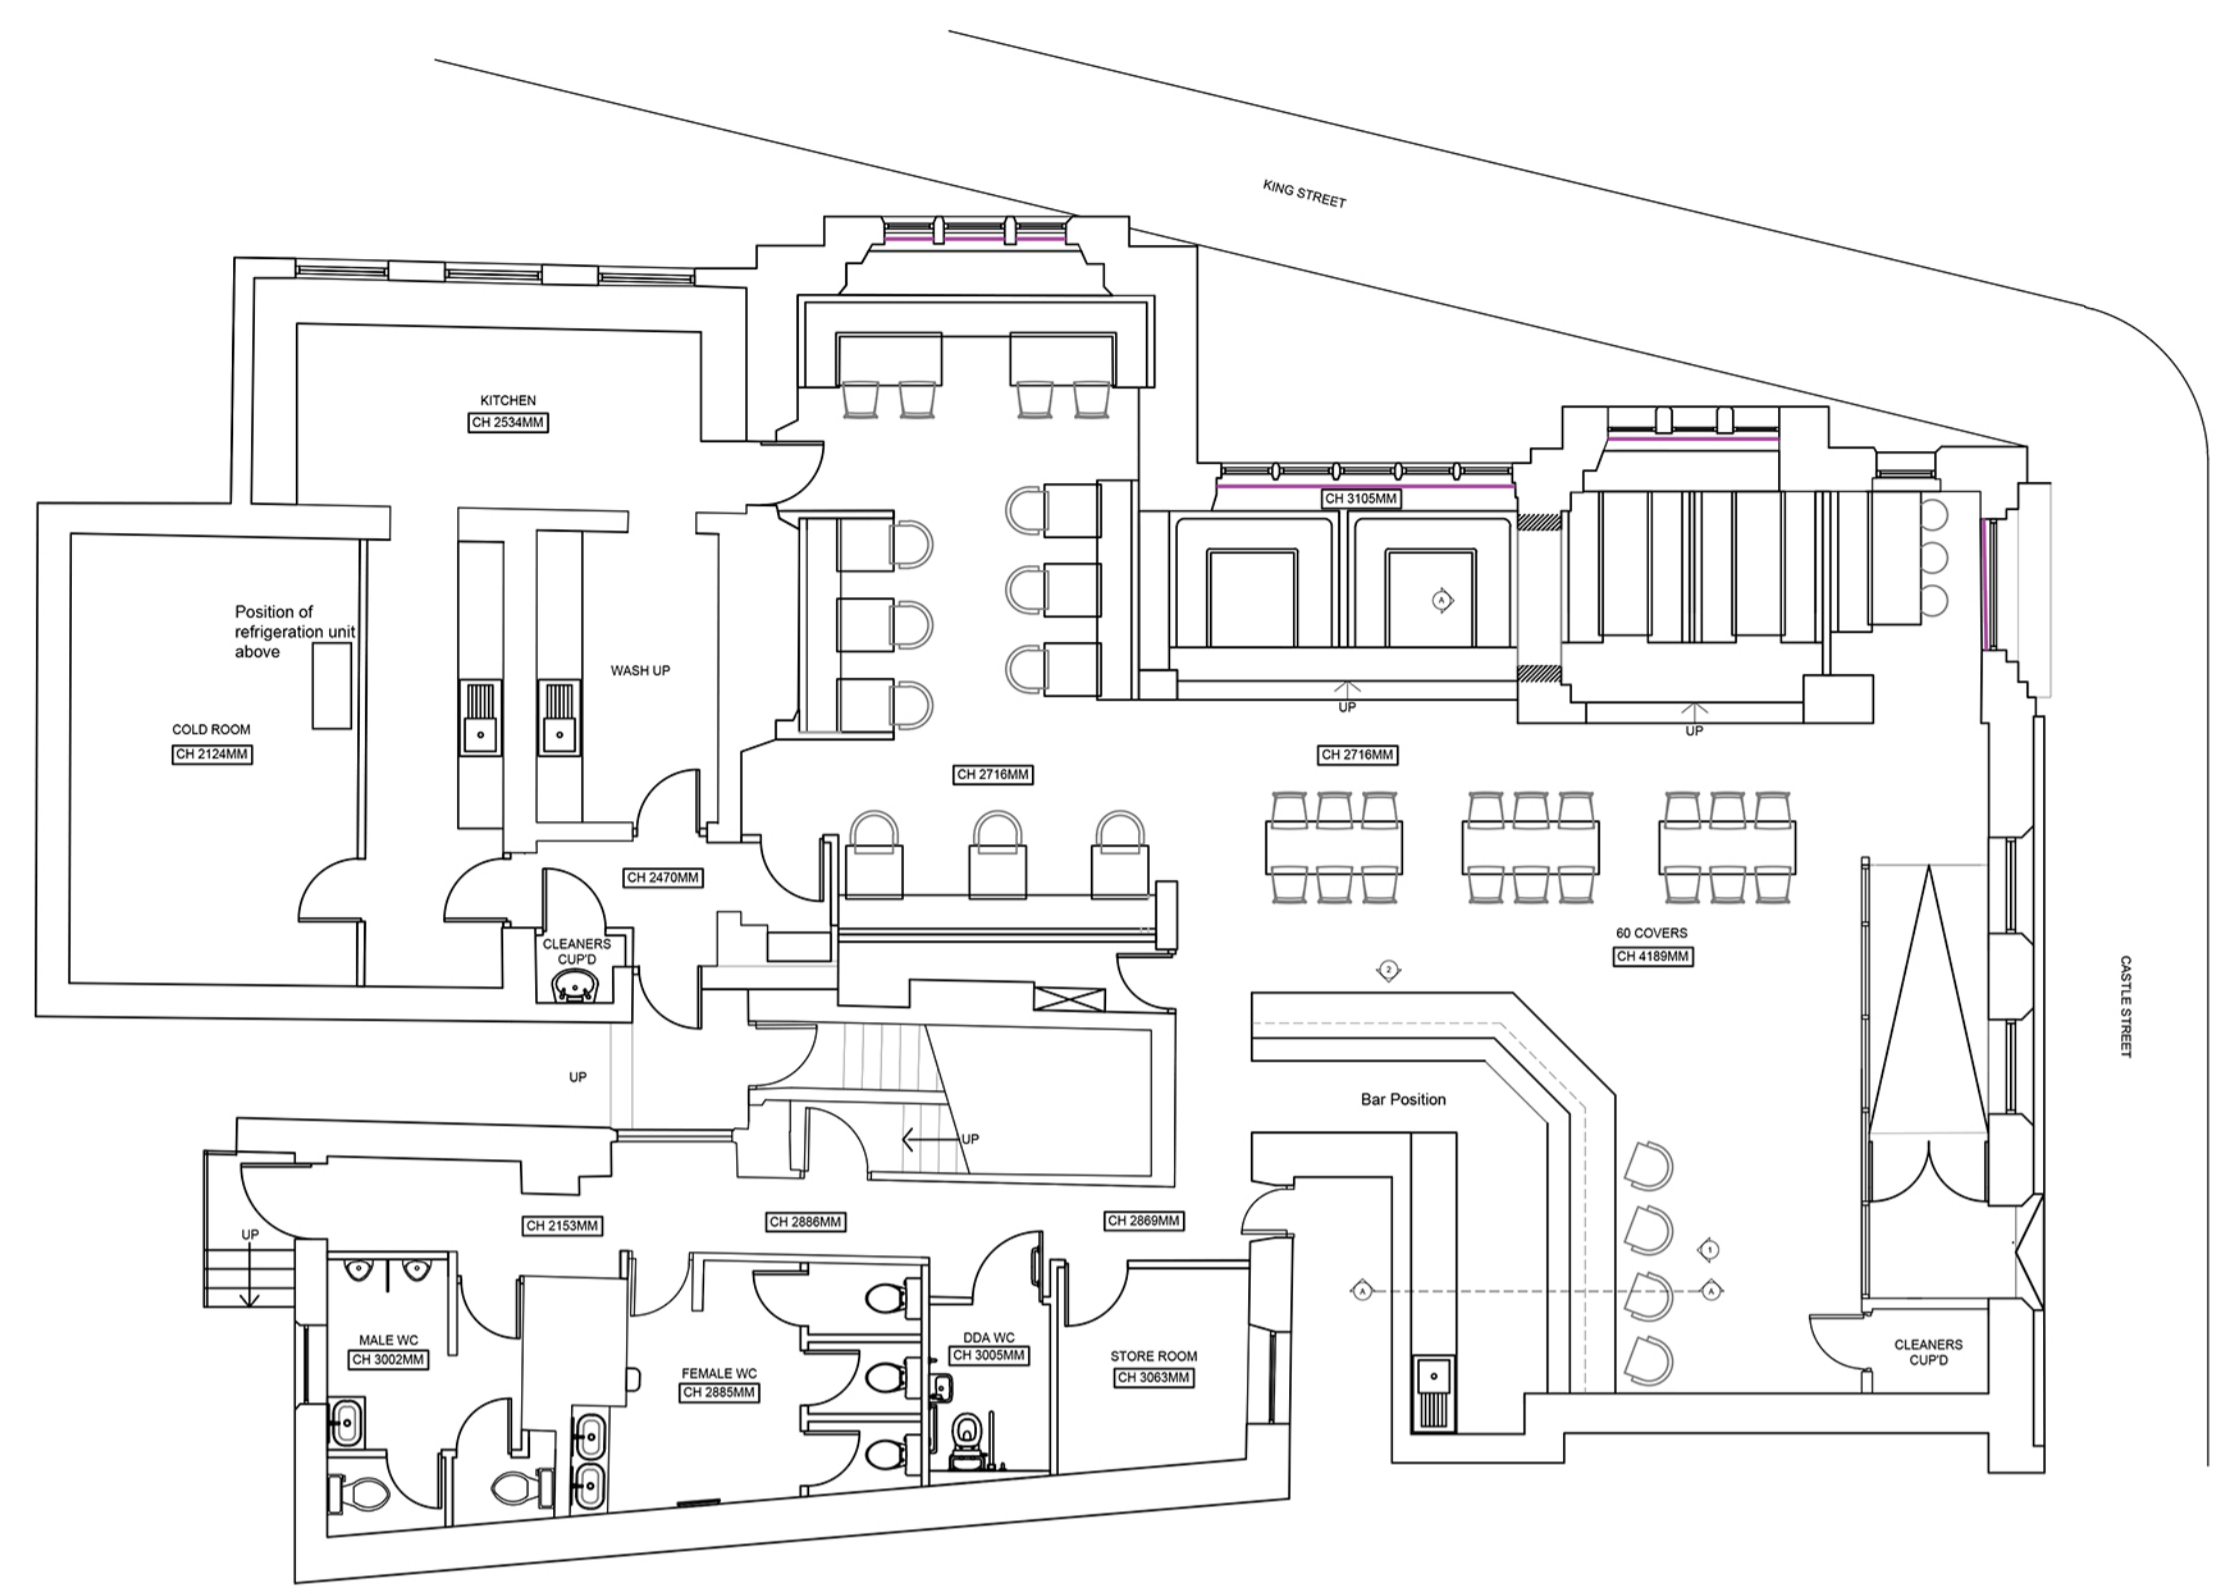


Proposed Ground Floor Plan Scale 1:100

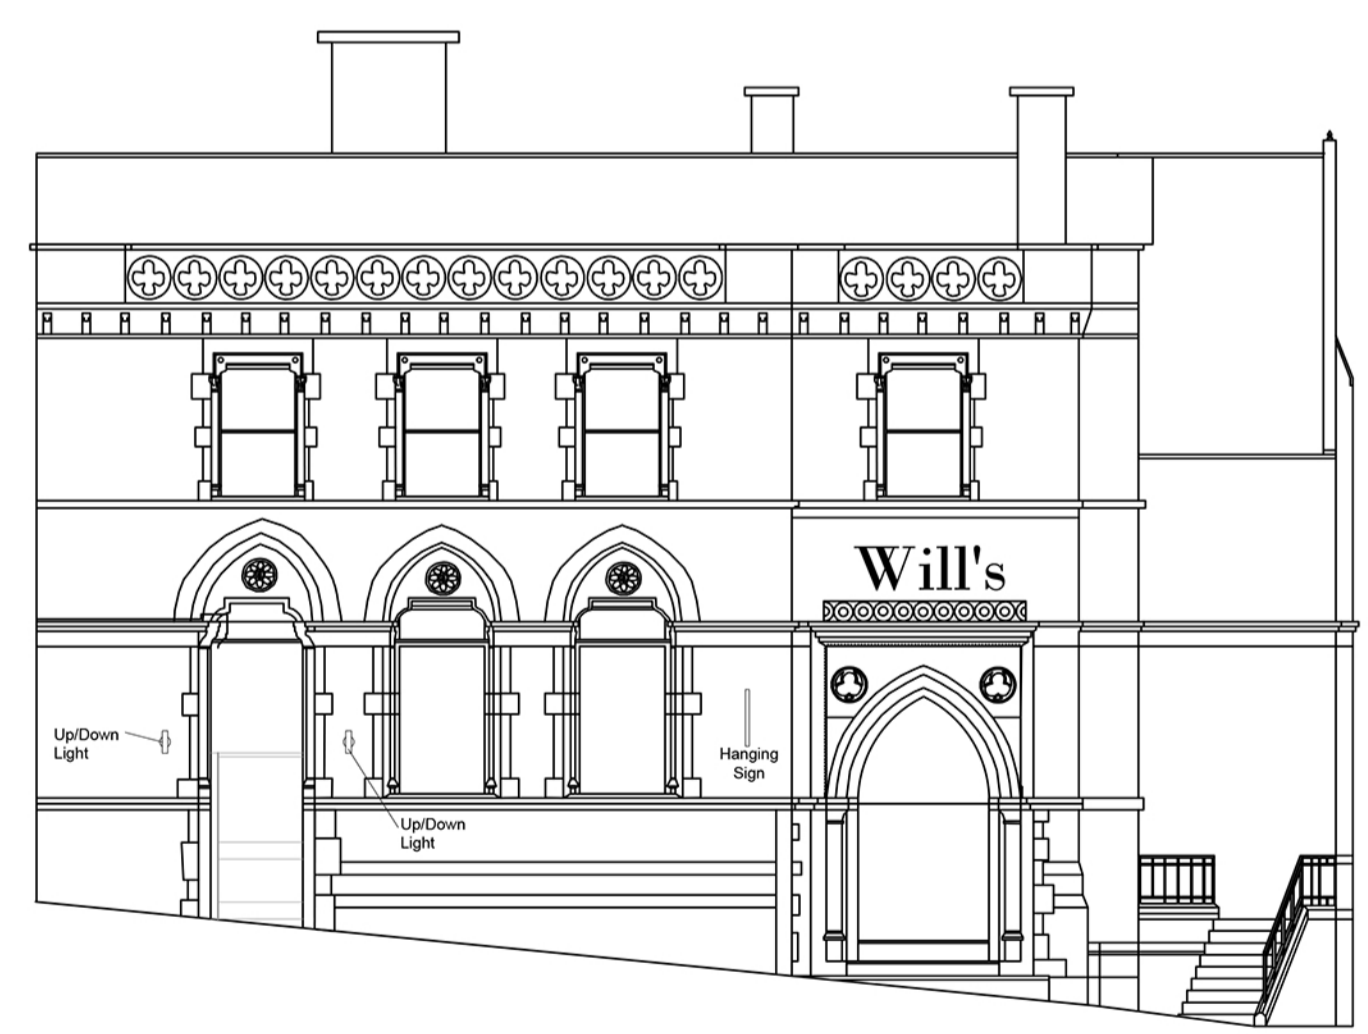

Proposed South East Elevation Scale 1:100



Proposed North East Elevation Scale 1:100

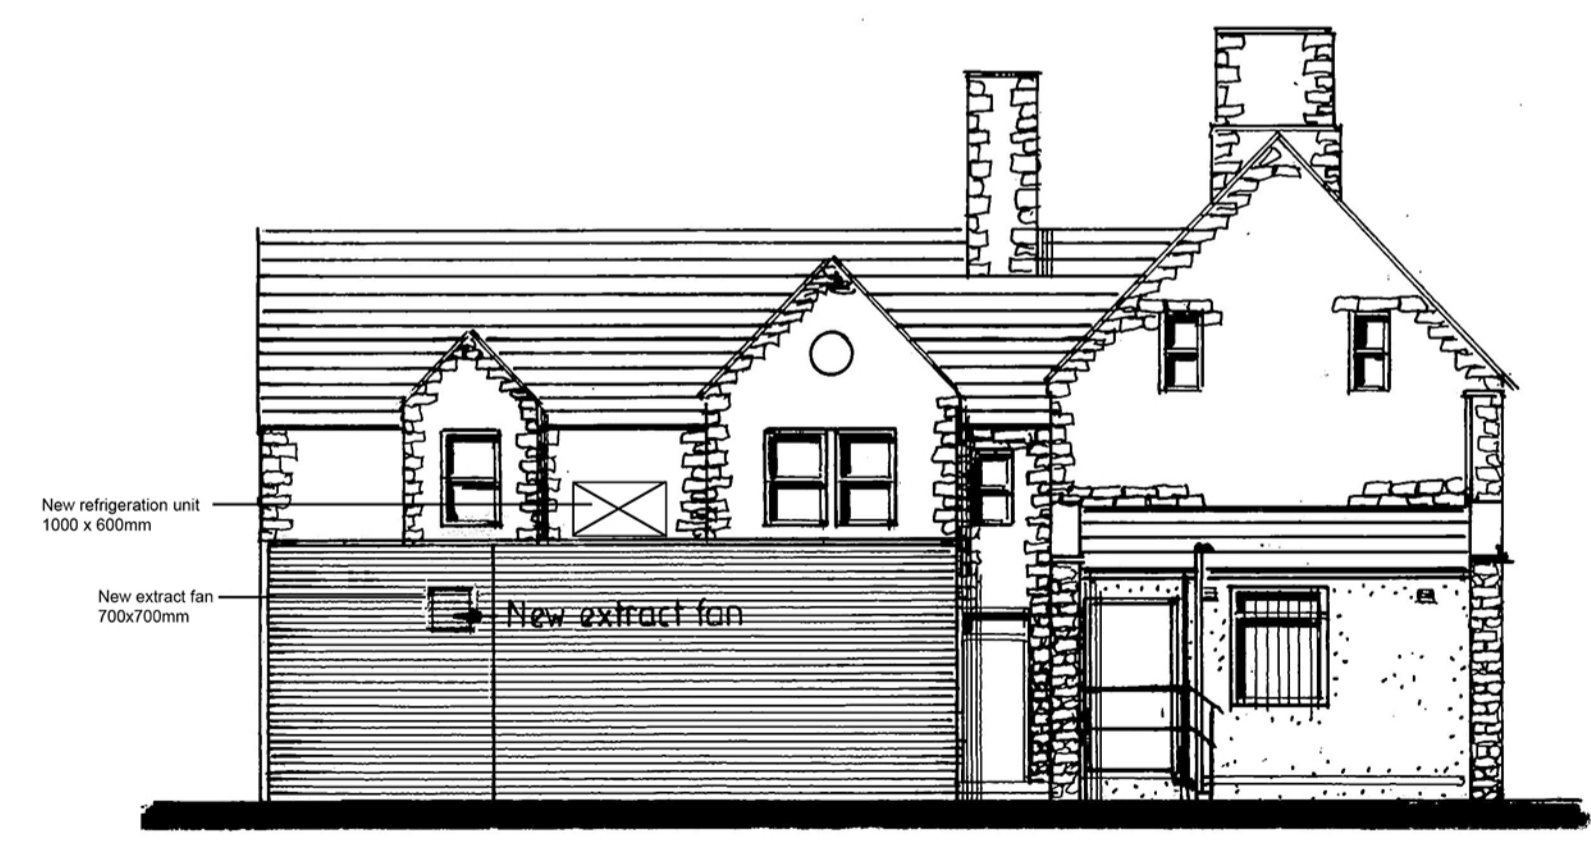

Proposed North West Elevation Scale 1:100

F	02.04.2025	Proposed new external door and screen removed.	RBM
E	19.06.2023	Amended	BWT
D	05.06.2023	Amended	BWT
C	03.05.2023	Amended	BWT
B	30.05.2023	Amended following planners comments	BWT
A	13.05.2023	Amended following planners comments	BWT

Client  
Mr M Farnworth

Job Title  
Proposed Alterations to  
41 Castle Street  
Clitheroe

Drawing Title  
Proposed Plans, Elevations and Details

Scale	Date	Drawn
Various @ A1	April 2023	BWT

**spa**  
SUNDERLAND PEACOCK ARCHITECTS  
SUNDERLAND PEACOCK & ASSOCIATES LTD.  
HAZELMERE, PULFICO ROAD, CLITHEROE  
LANCASHIRE, BB7 2JG  
T 01200 423178 F 01200 427328  
E info@sunderlandpeacock.com  
www.sunderlandpeacock.com

6976 - P03 REV F