



1 0 GROUND FLOOR  
1 : 50



3 EXISTING EAST  
1 : 100

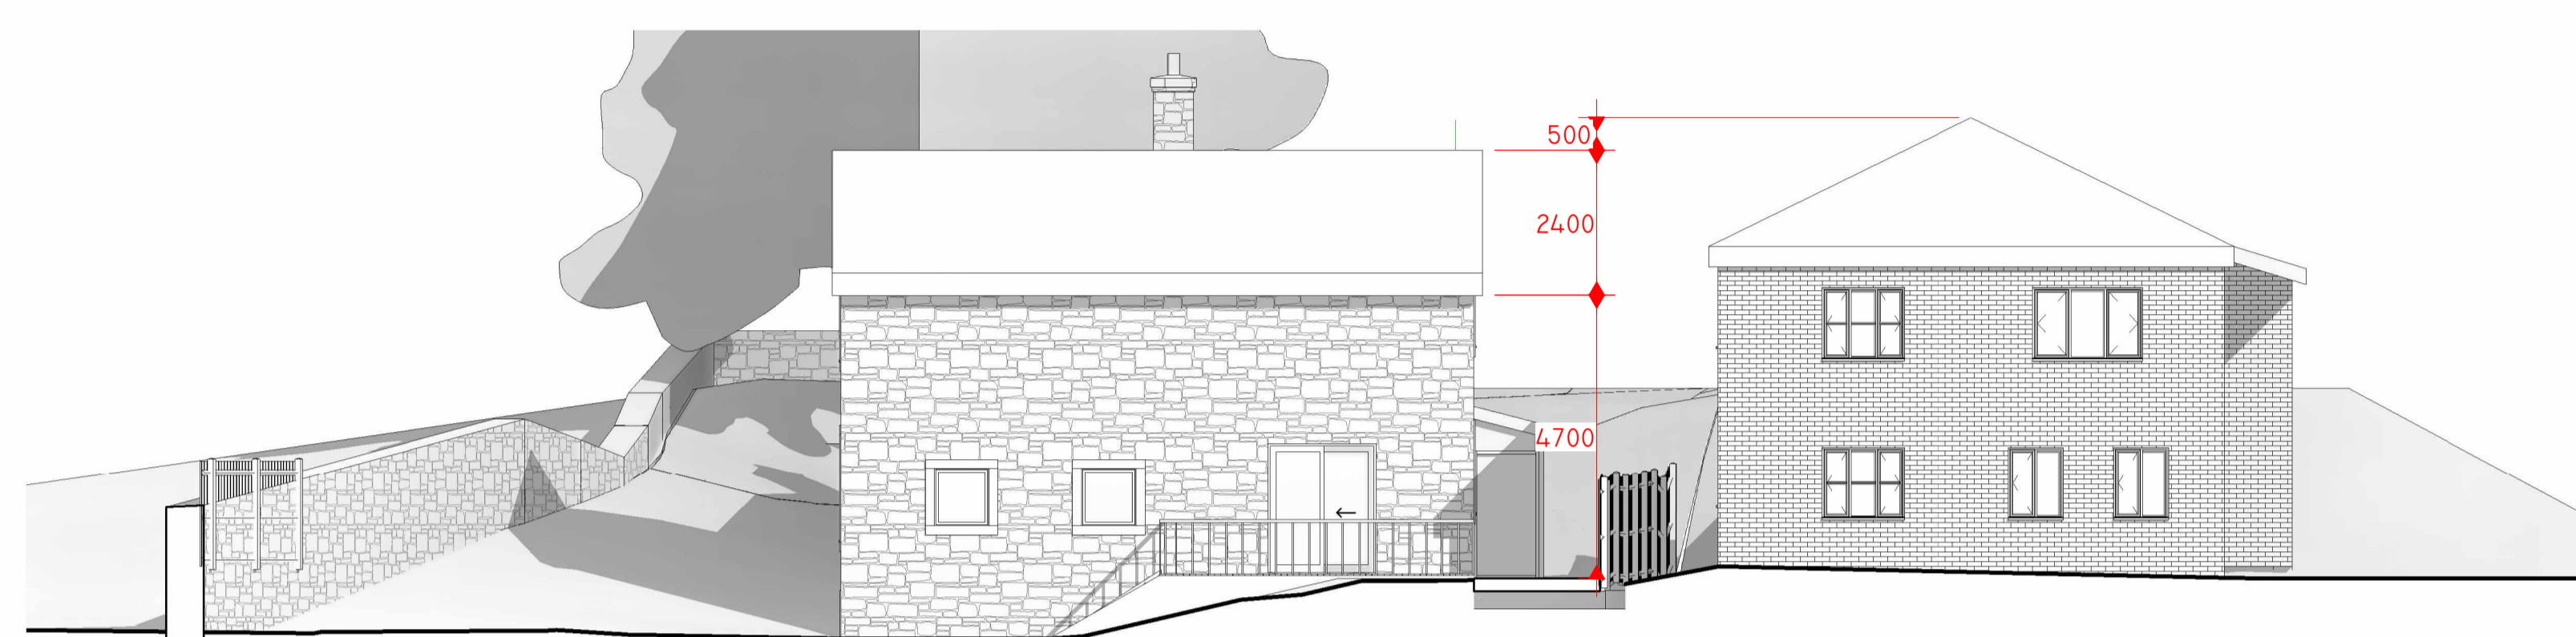

6 EXISTING WEST  
1 : 100

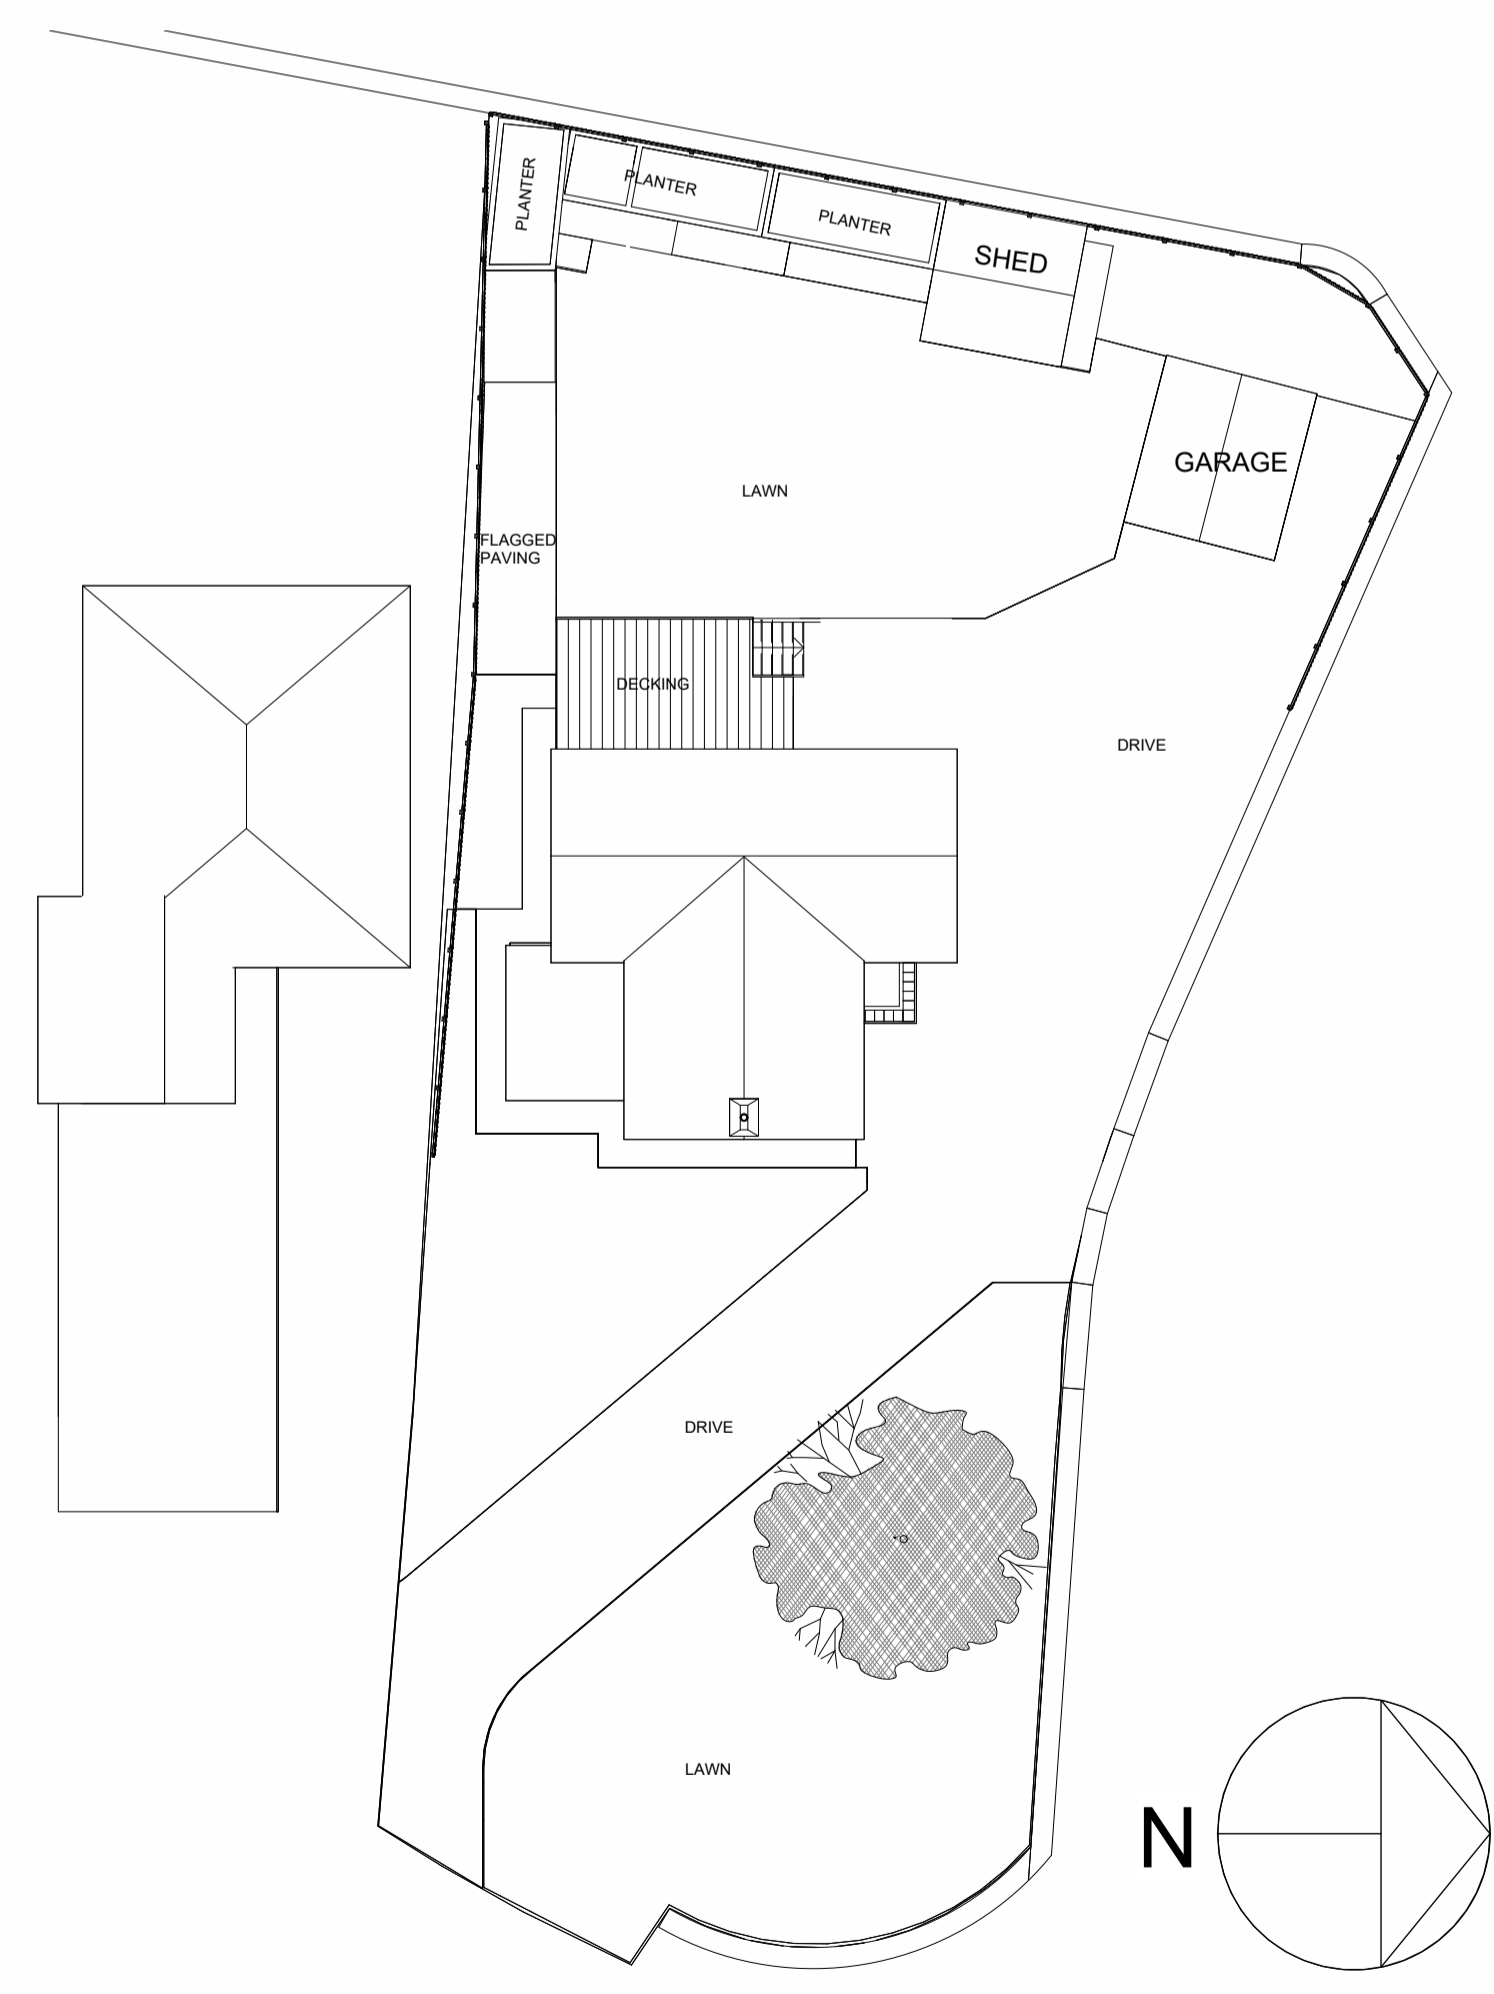

5 EXISTING SITE PLAN  
1 : 200



2 EXISTING NORTH  
1 : 100



4 EXISTING SOUTH  
1 : 100

Peter Hitchen  
Architects

Marathon House  
The Sidings Business Park  
Whalley, BB7 9SE

01254 823 885

www.peterhitchenarchitects.co.uk

NOTES:

No.	Description	Date

CLIENT:  
**CHRISTOPHER HALL**  
23 THE GRANGE, WILPSHIRE

PROJECT:  
**REAR EXTENSION**

SHEET:  
**EXISTING PLANS, ELEVATIONS &  
SITE PLAN**

Project number PHA/780

Date 30/04/2024

Drawn by DH

Checked by PH

**A1.3**

Scale As indicated

Sheet size A1