


Existing Site Plan

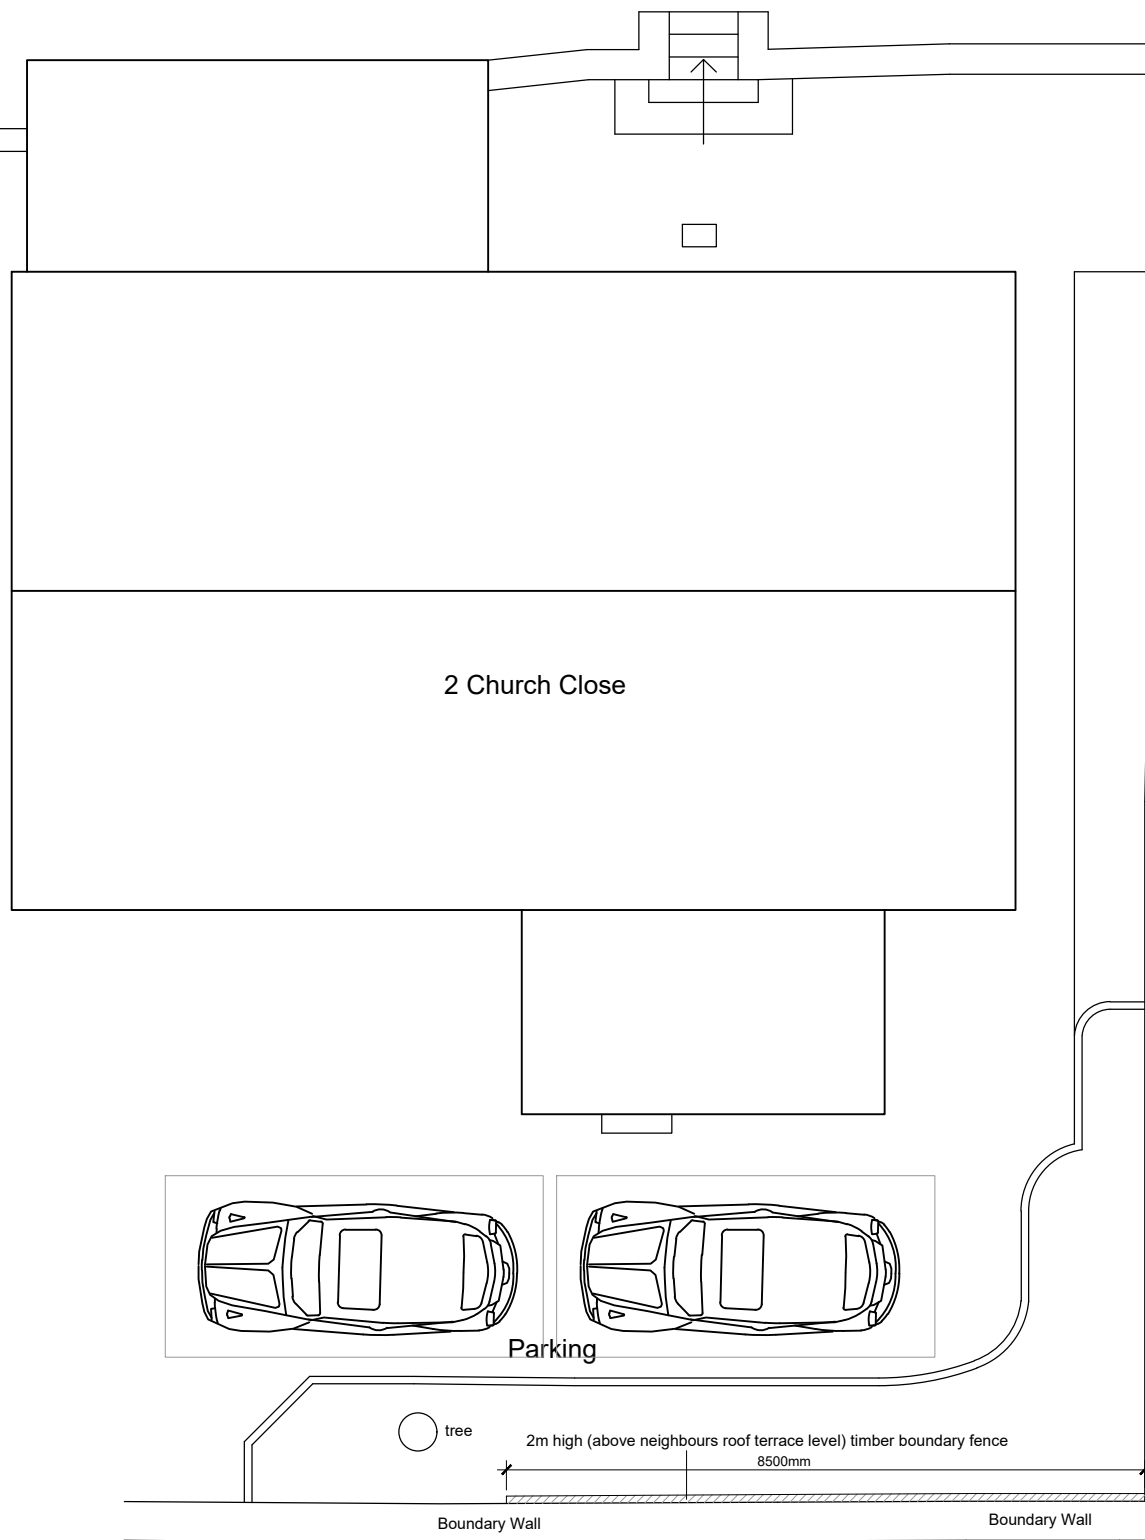


Proposed Site Plan

Client Mr and Mrs Morton		
Project Proposed Extension to 2 Church Close Clitheroe BB7 2HQ		
Drawing Title Existing and Proposed Site Plans		
Scale 1:100 @ A3	Date April 2024	Drawn LFR
READ DESIGN LTD		
164 - 03 B		

REV A - Drawing updated. LFR 30.04.24
 REV B - Extent of boundary fence updated. LFR 12.08.24

1.8m high
privacy screen
(as approved)

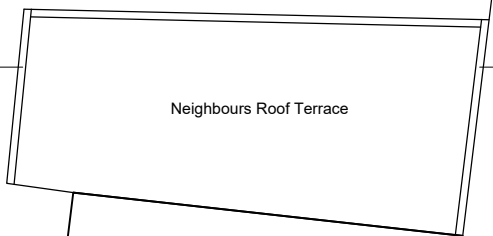

1.8m high
privacy screen
(as approved)

Converted Garages off
Back Brennand Street