


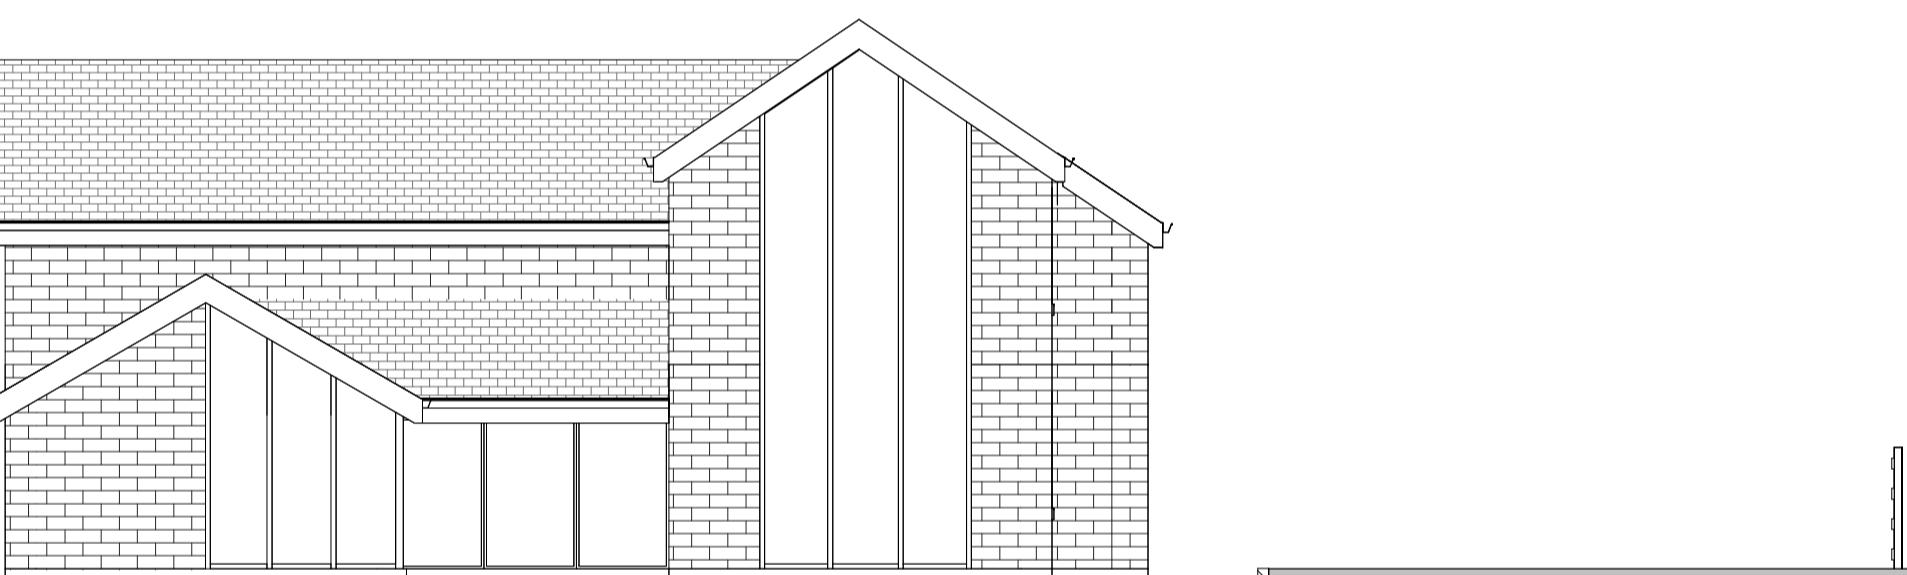


1 East Existing
1 : 100




2 South Existing
1 : 100



3 West Existing
1 : 100

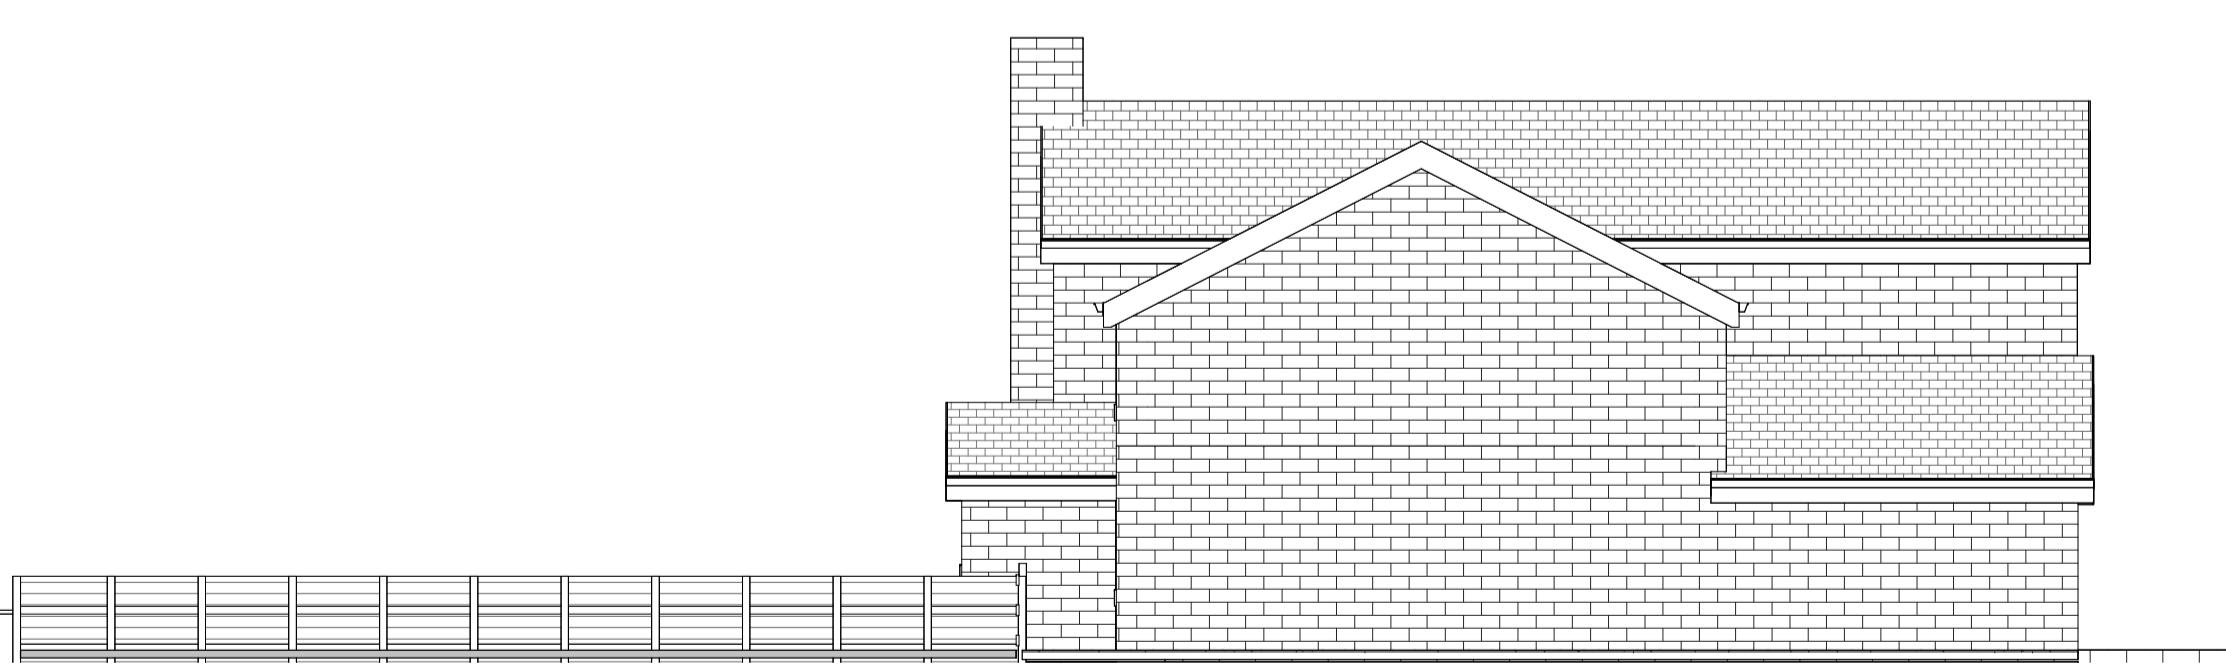

4 North Existing
1 : 100

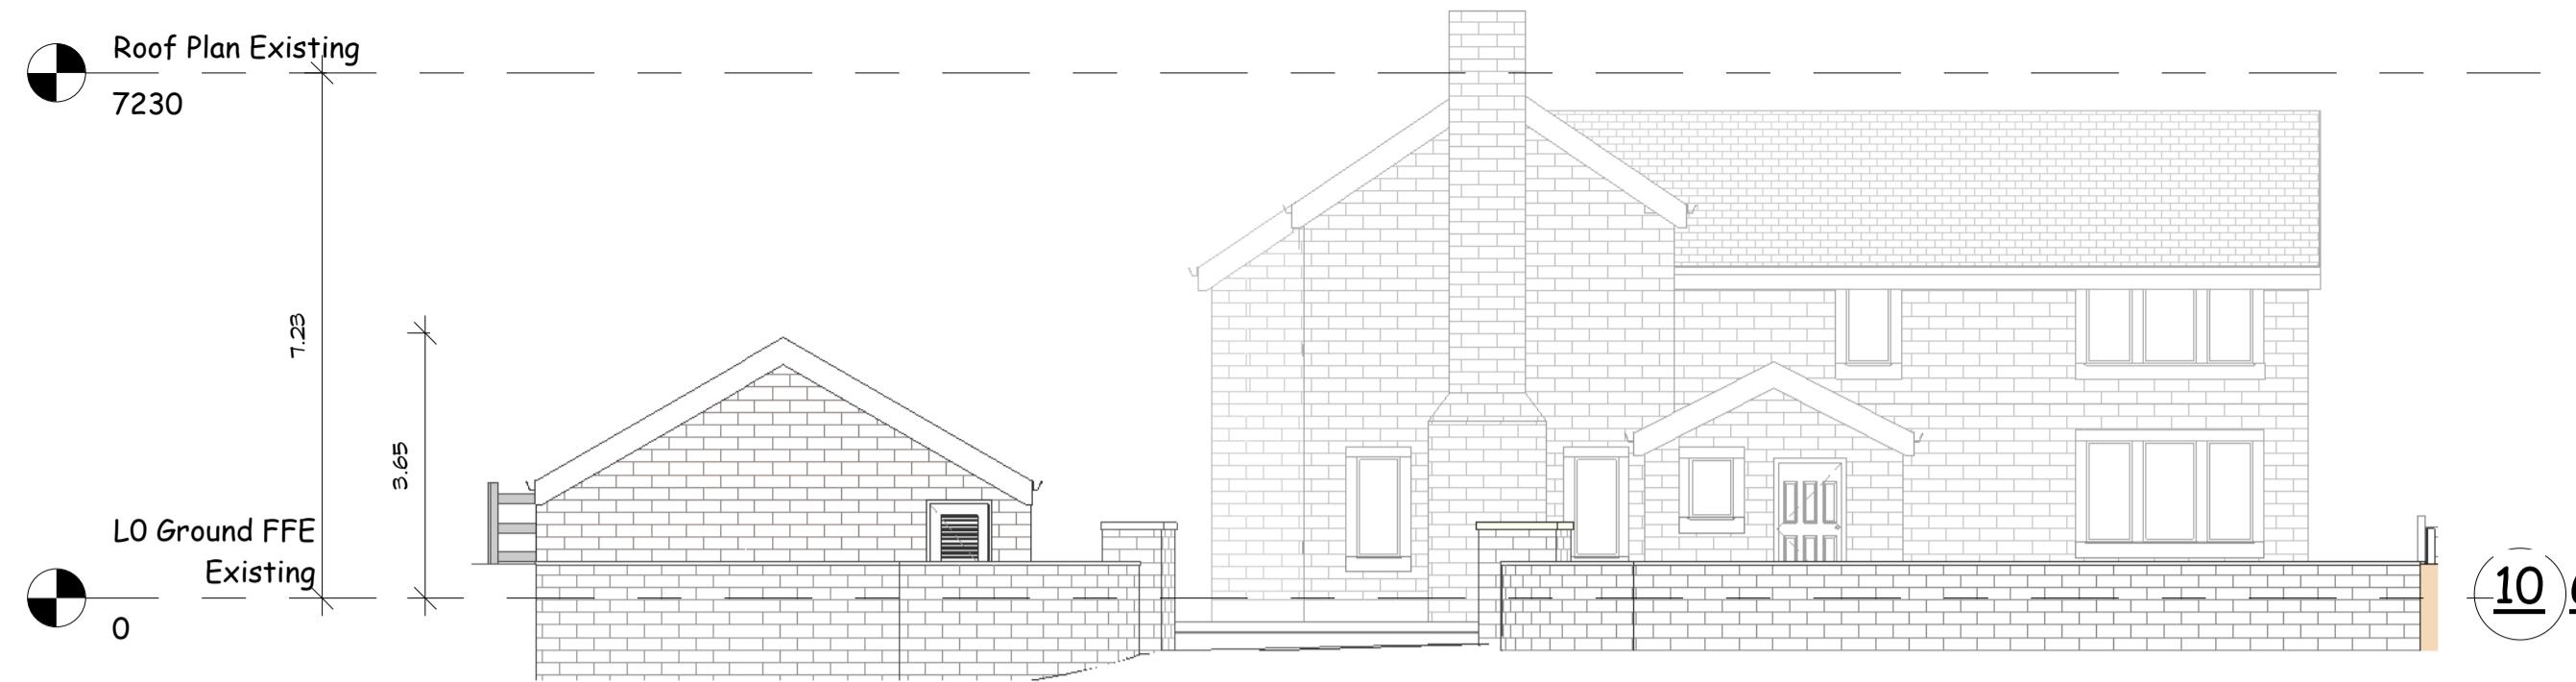


5 East elevation Proposed
1 : 100




10 Garage East
1 : 100




12 Garage South
1 : 100

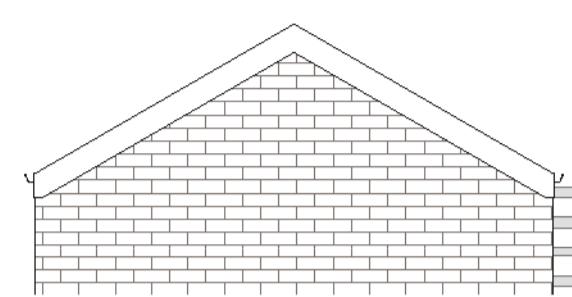


6 South Proposed
1 : 100

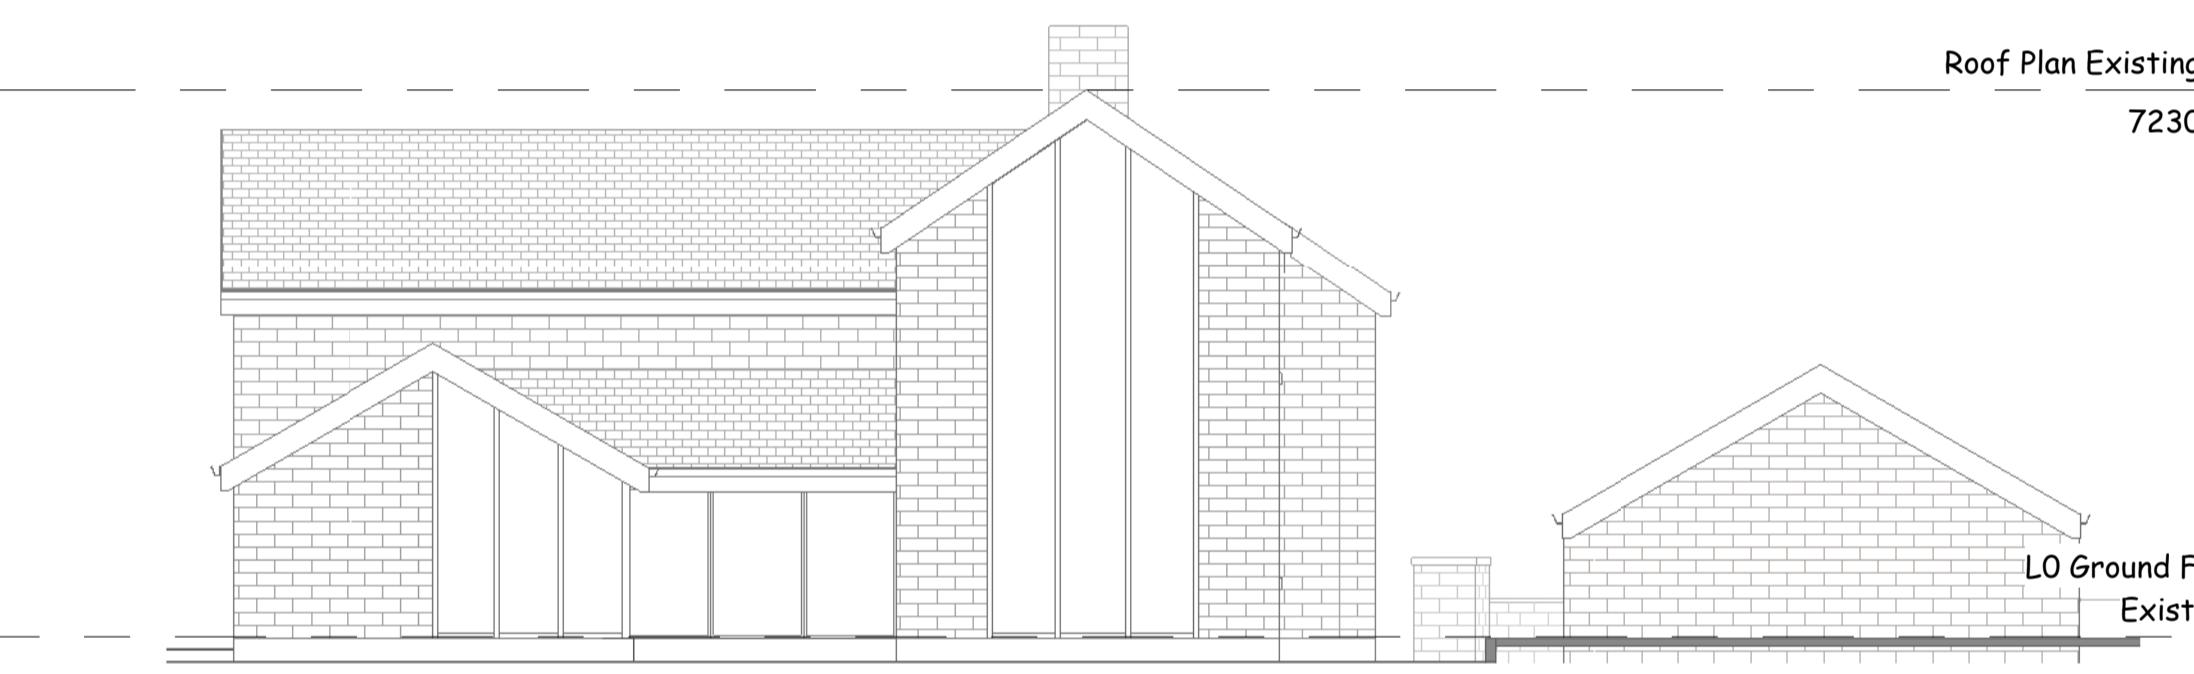

7 West Proposed
1 : 100

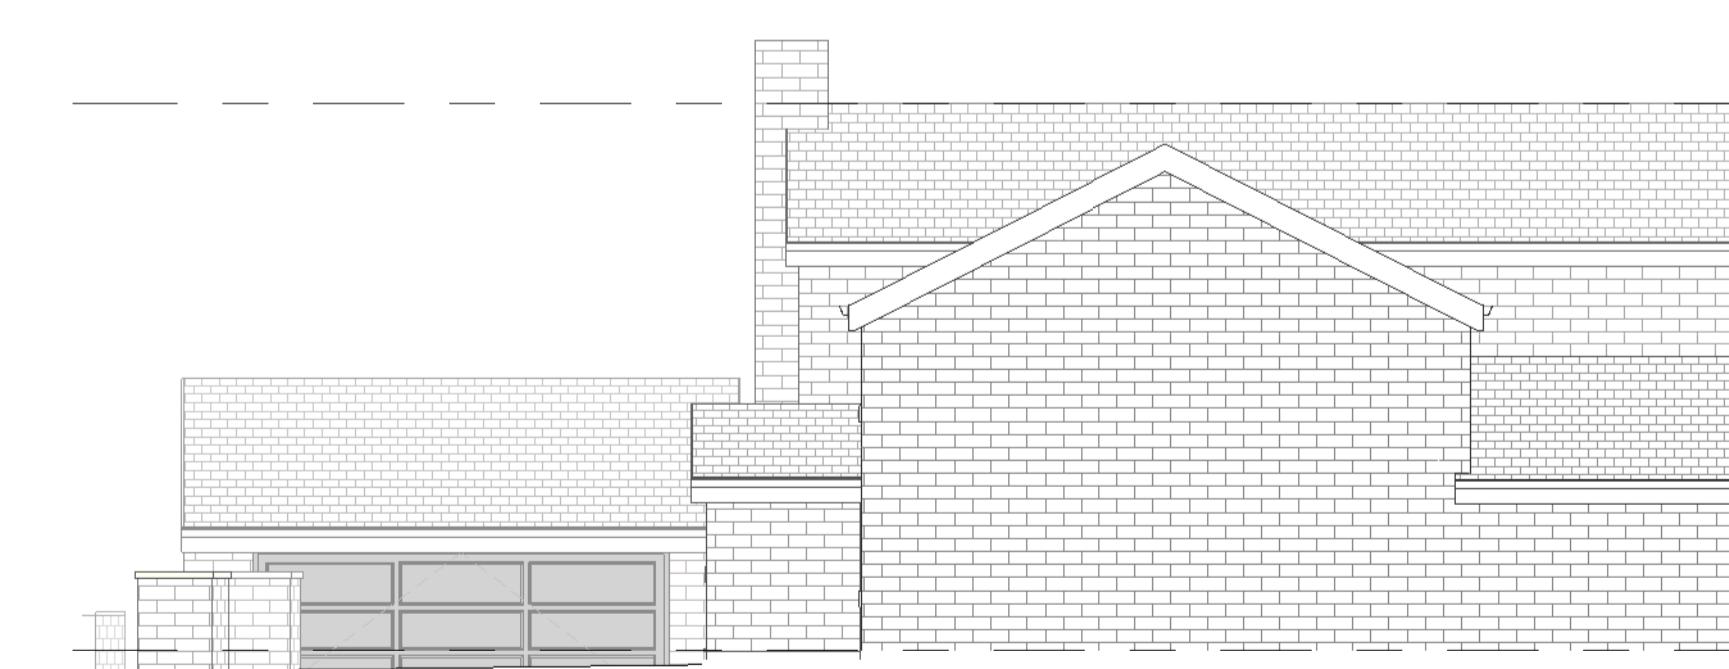

8 North Proposed
1 : 100

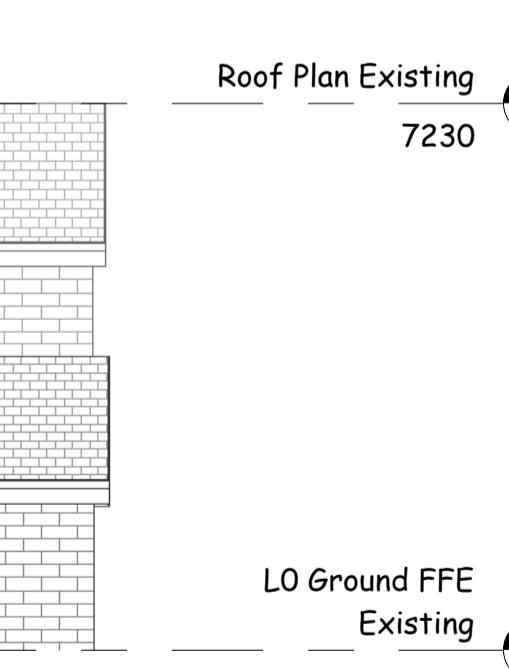

LO Ground FFE
Existing

These are Planning drawings and should not be used for construction. All structural elements are illustrative and dimensions are estimates - no calculations have been completed or specification for building regulations.

Date Revision

Client Clair Wilkinson

Job No Wilkinson-Key Hills

Site Key Hills Martin Top Lane,
Martin Top Ln,
Clitheroe BB7 4EG

Project Detached Garage

Status Planning B

plans and planning

Petworth Lodge
1a Hilbrook Rd
Bramhall
Stockport SK7 2BT

Email - ptkirk@gmail.com Tel - 07700 820611
www.plansandplanning.co.uk

Materials
All to match existing
house

0m 2m 4m 6m 8m 10m

VISUAL SCALE 1:100 @ A1

Sheet List	
Sheet Number	Sheet Name
P100	Location
P101	Elevations
P102	Plans
P103	Existing Floorplans

Drawing No: P101 - 15/05/24

Drawing: Elevations

Print to Scale on A1 17/05/2024 10:28:18